


PROPOSED FRONT ELEVATION



PROPOSED REAR ELEVATION

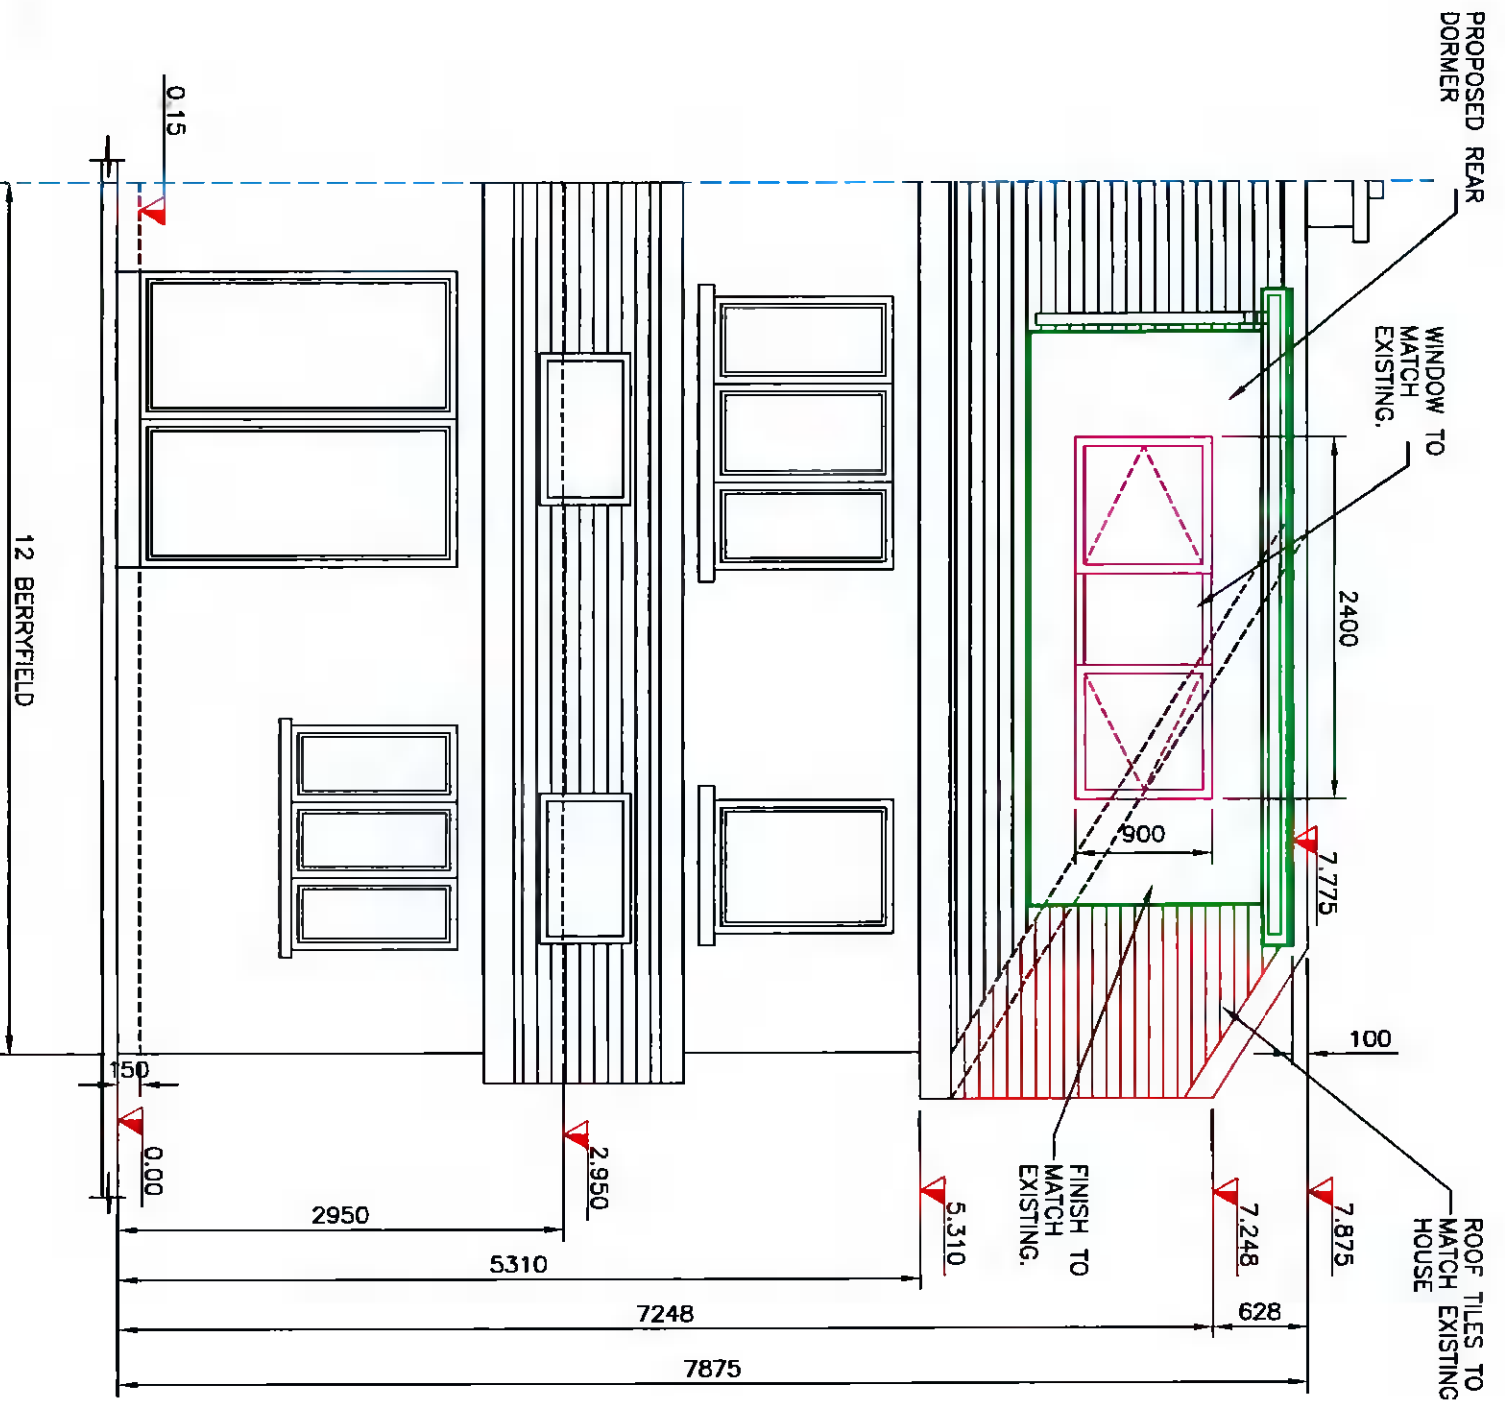

The information contained in this email is confidential and must not be divulged to any third party without the written consent of Abes Design Services.



38 Larkfield Avenue
Lucan
Co. Dublin

12 Berryfield,
Finnstown Priory
Lucan, Co. Dublin.

PROPOSED FRONT AND REAR ELEVATIONS

DRAWN	JOHN FORBES , 38 LARKFIELD AVE. , LUCAN, Co. DUBLIN
DATE	Feb 2022
SCALE	1:50 @ A3

Cian Fleming

BF - 8