





Proposed Ground Floor Plan @ 1:100

Proposed First Floor Plan @ 1:100


Proposed Attic Plan @ 1:100

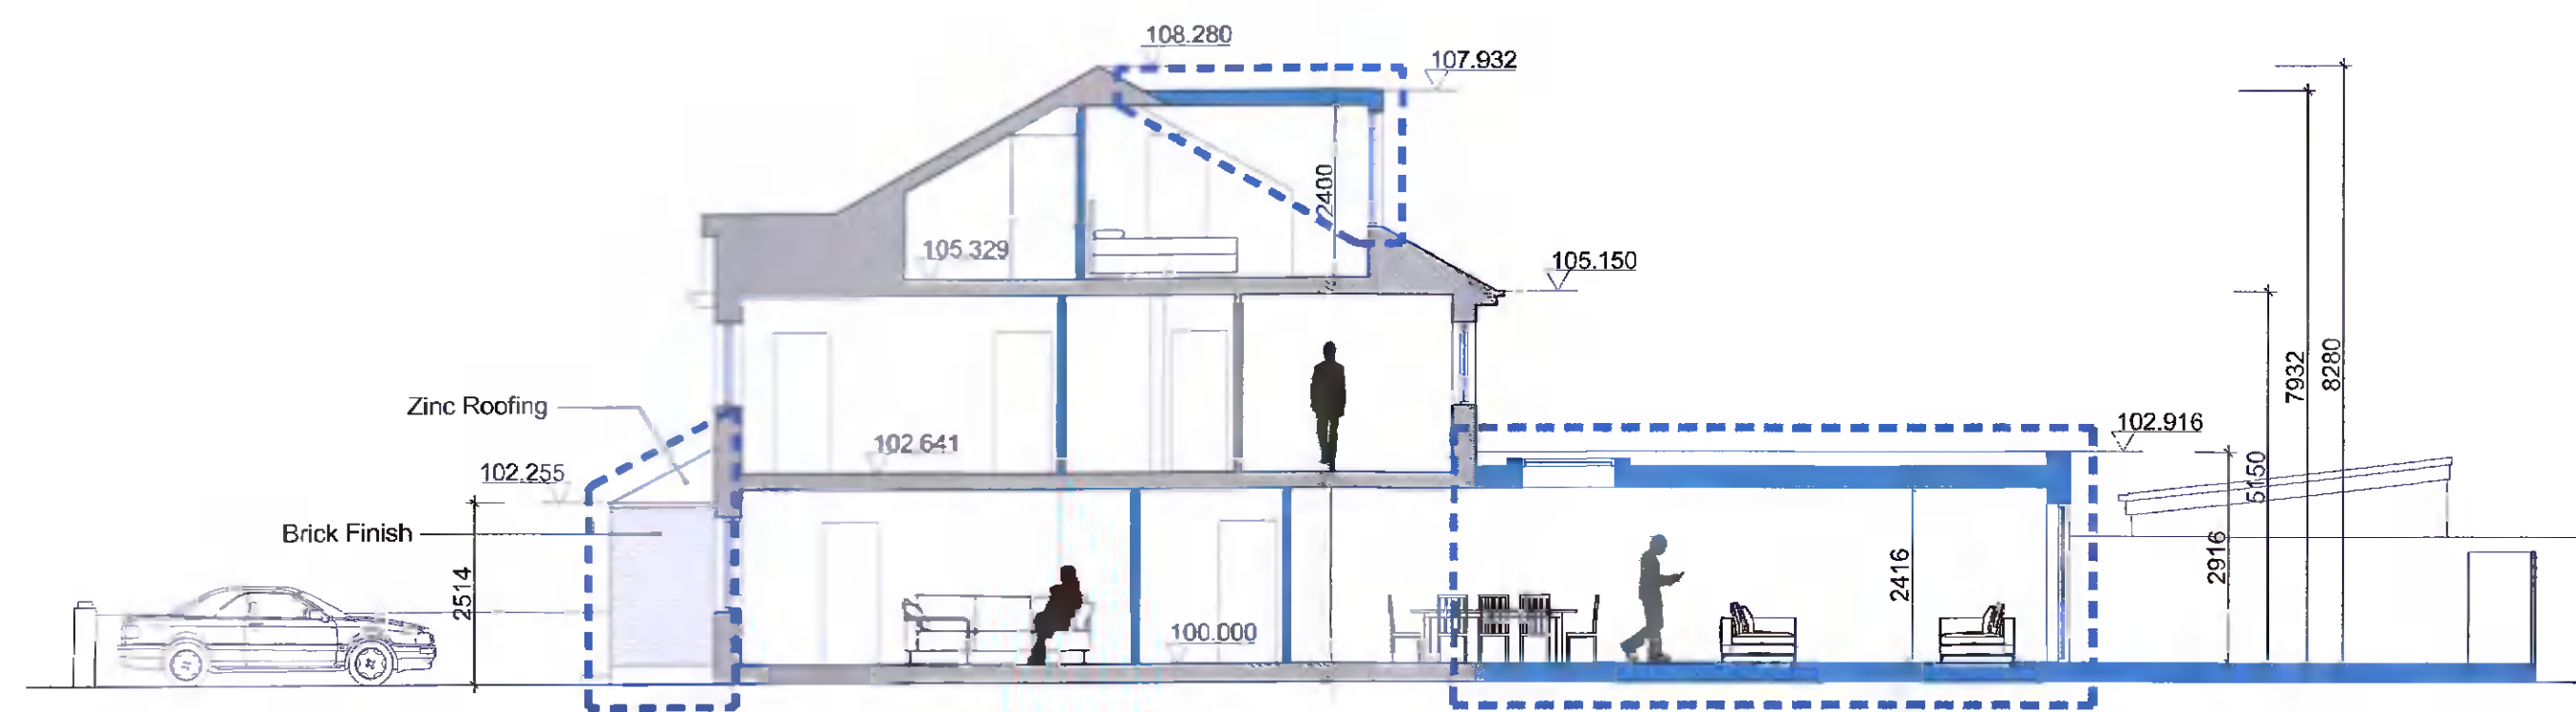


Proposed Section A-A @ 1:100

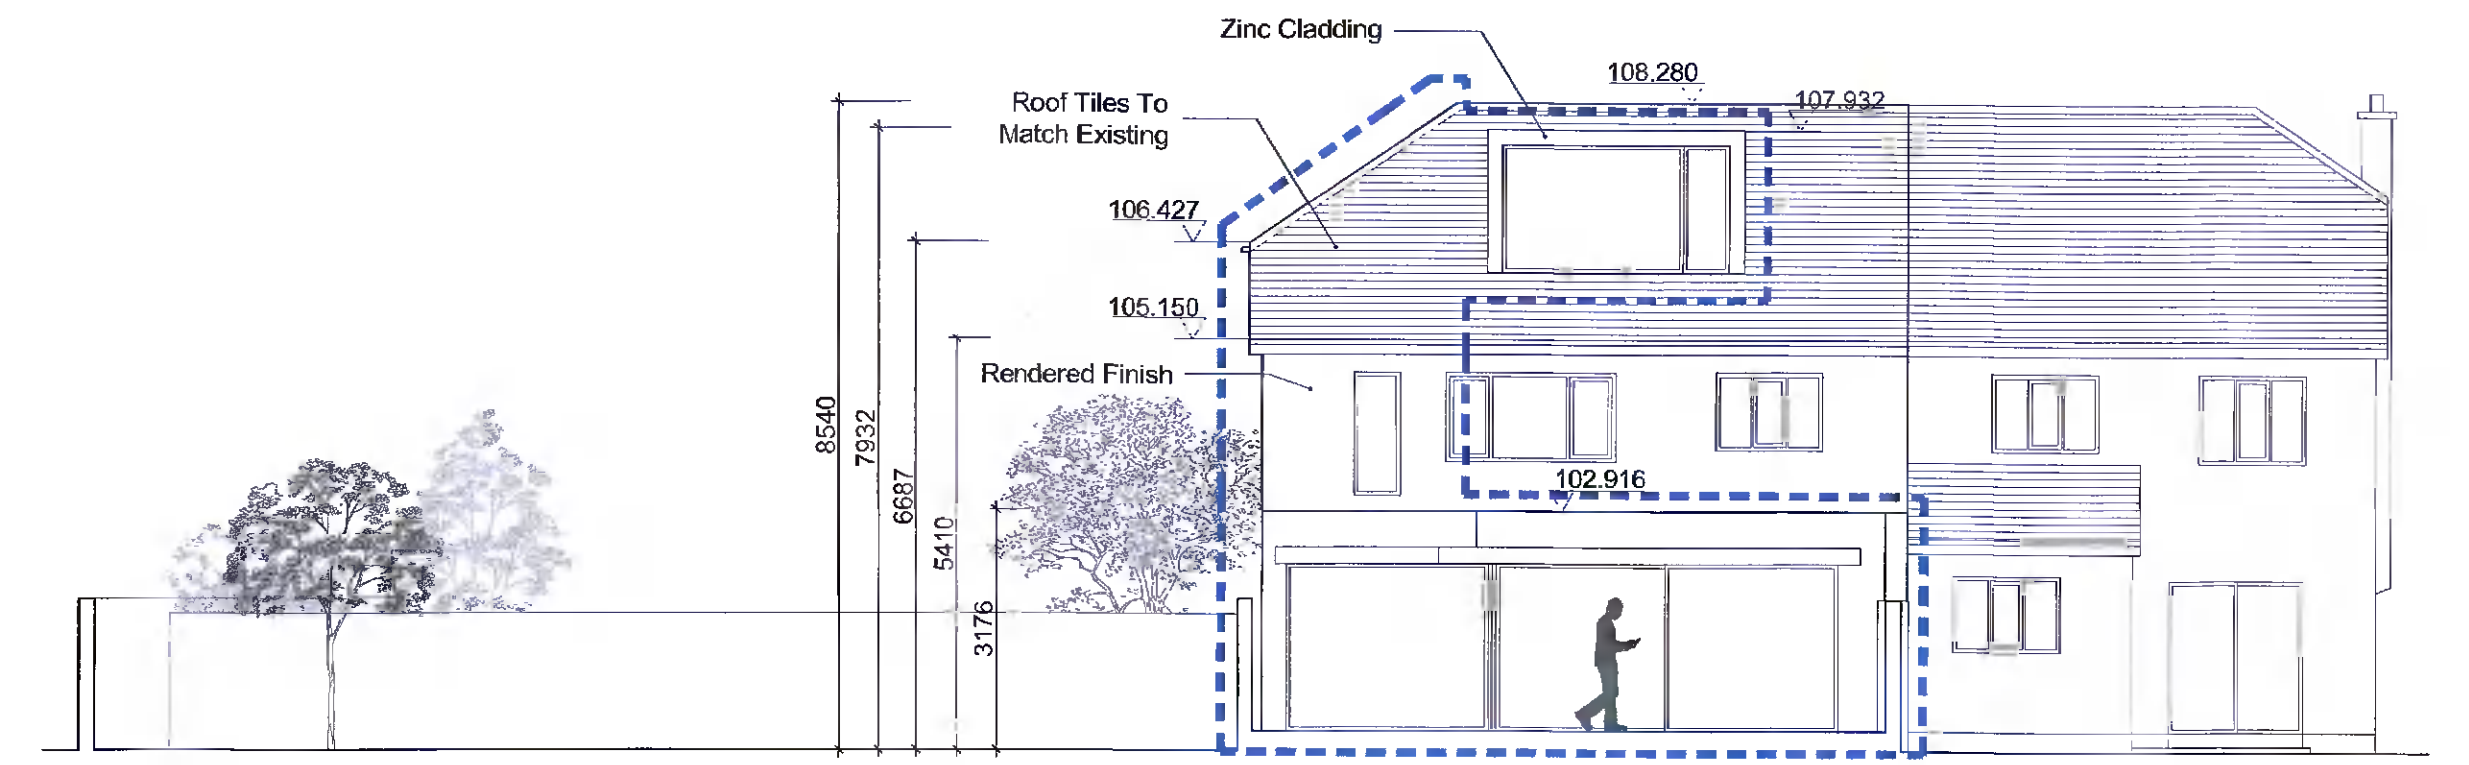


Proposed Rear Contiguous Elevation @ 1:100

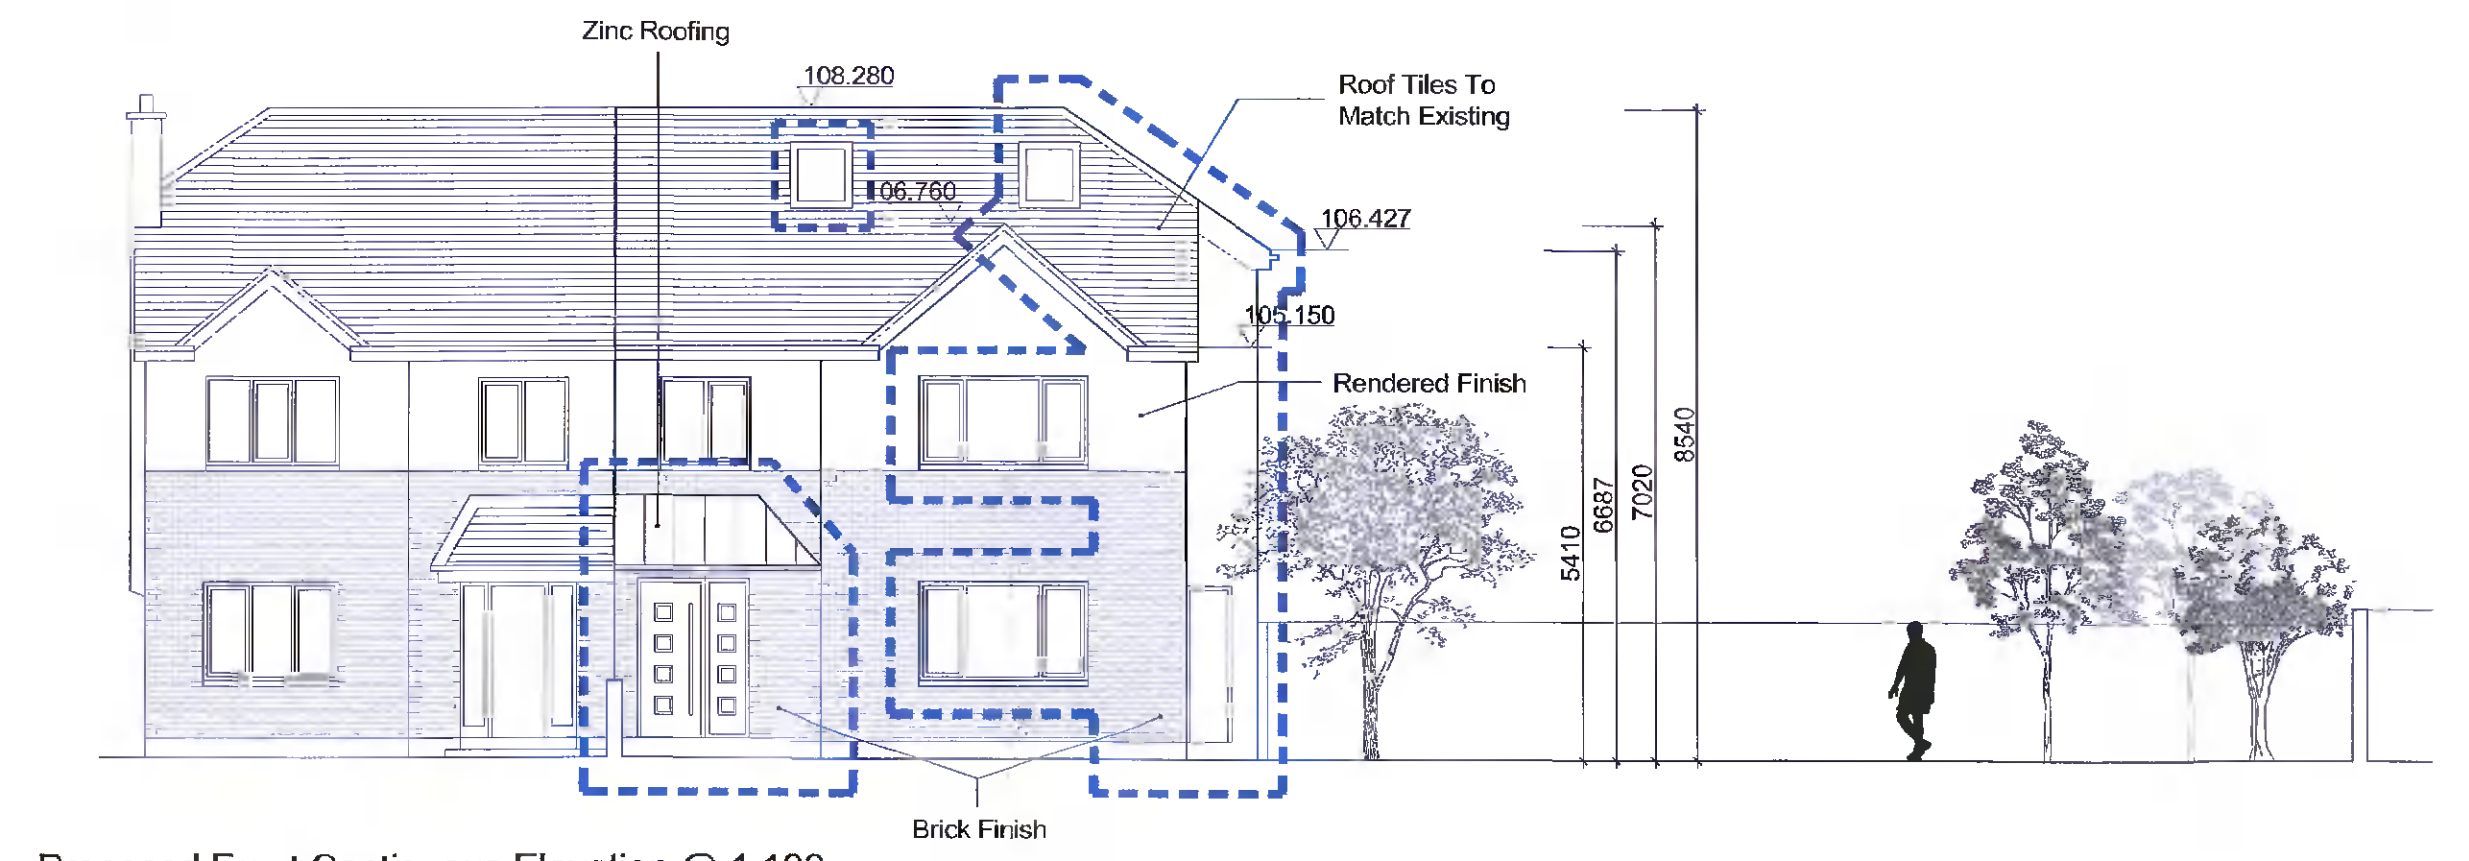

Proposed Front Contiguous Elevation @ 1:100

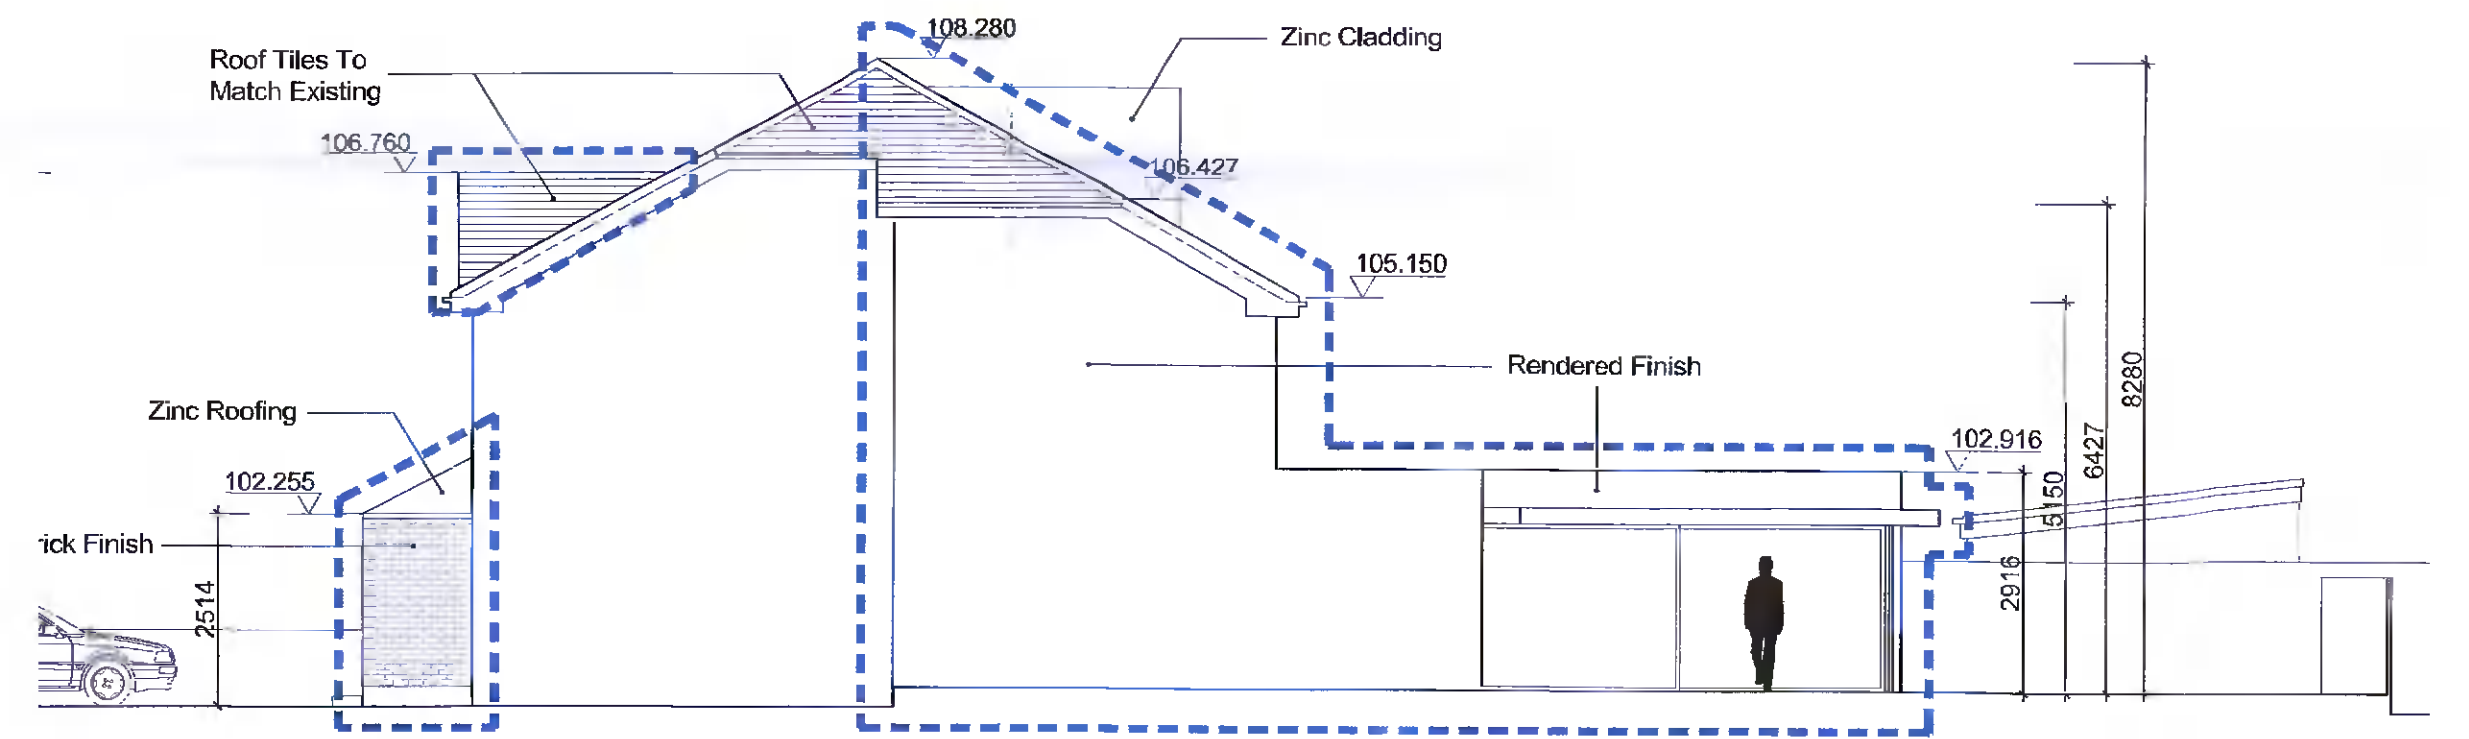

Proposed Side Elevation @ 1:100

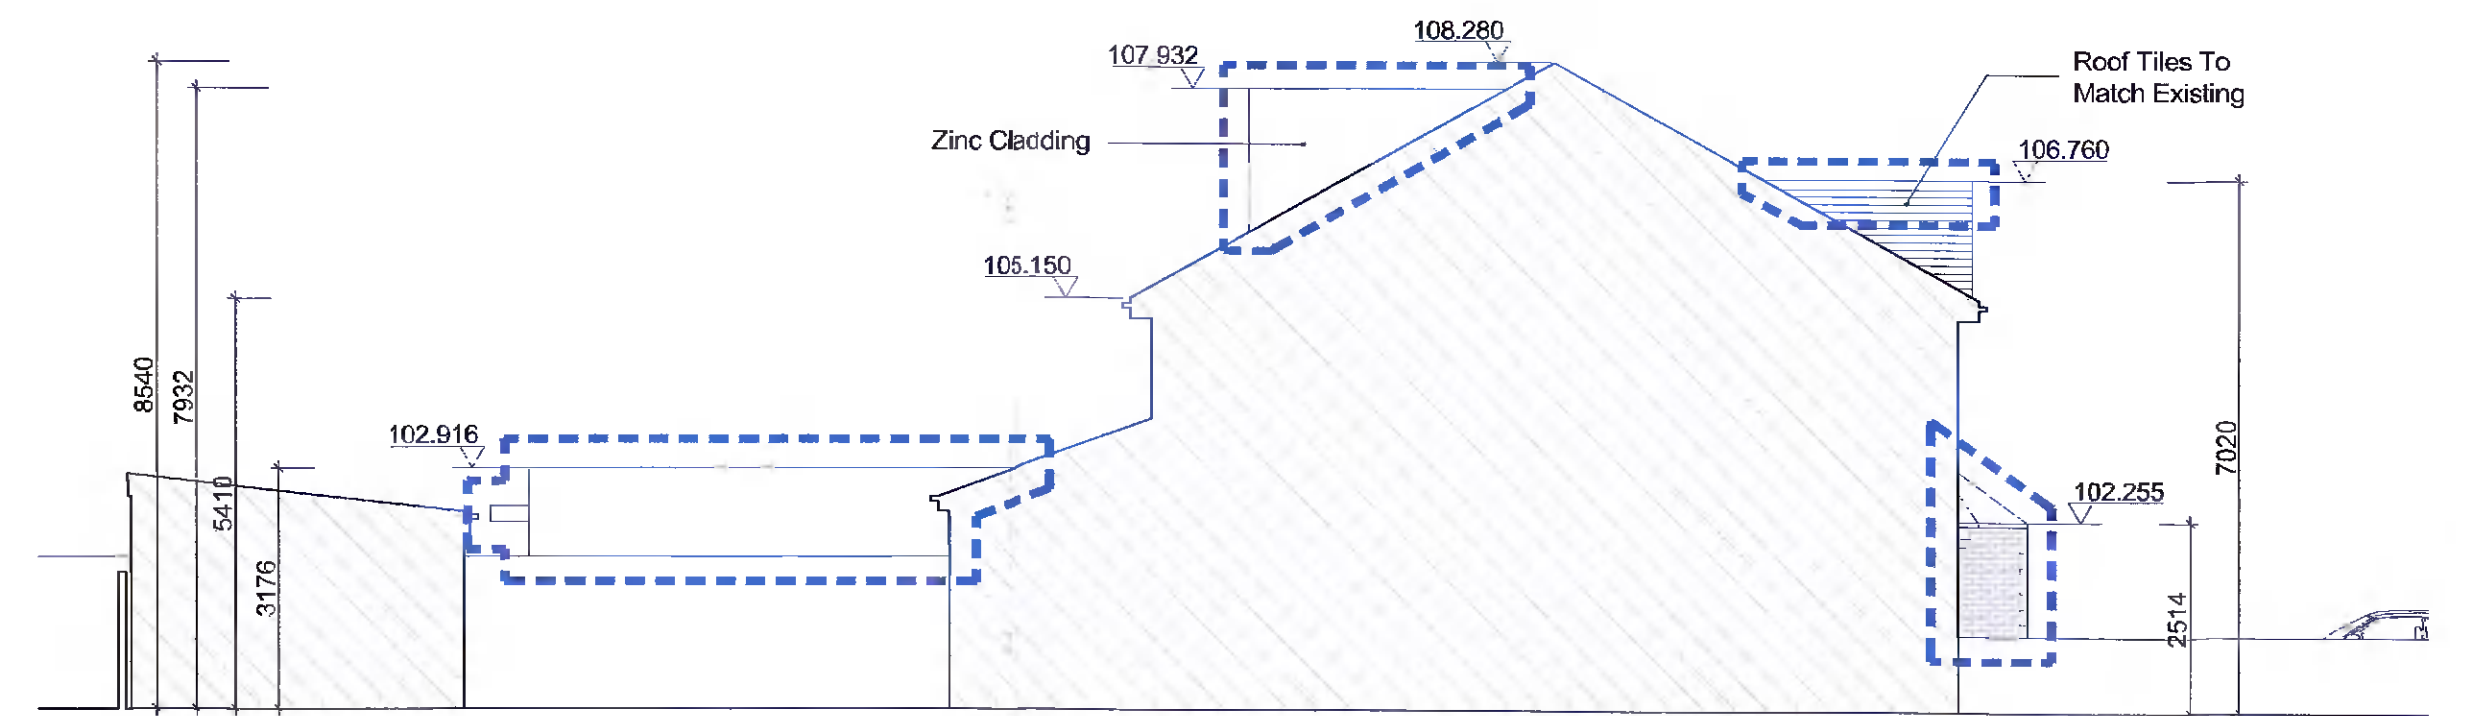

Proposed Side Elevation @ 1:100

Blue Hatched Line Indicates
Proposed Extension + Alterations

| | |
|----------------------|--------------|
| Architects & Design | |
| 35 Follisburgh Downs | Mark Hocking |
| Proposed Drawings | |
| L66 | PL004 |