




Blue Hatched Line Indicates
Proposed Extension + Alterations

Proposed Site Layout Plan @ 1/100

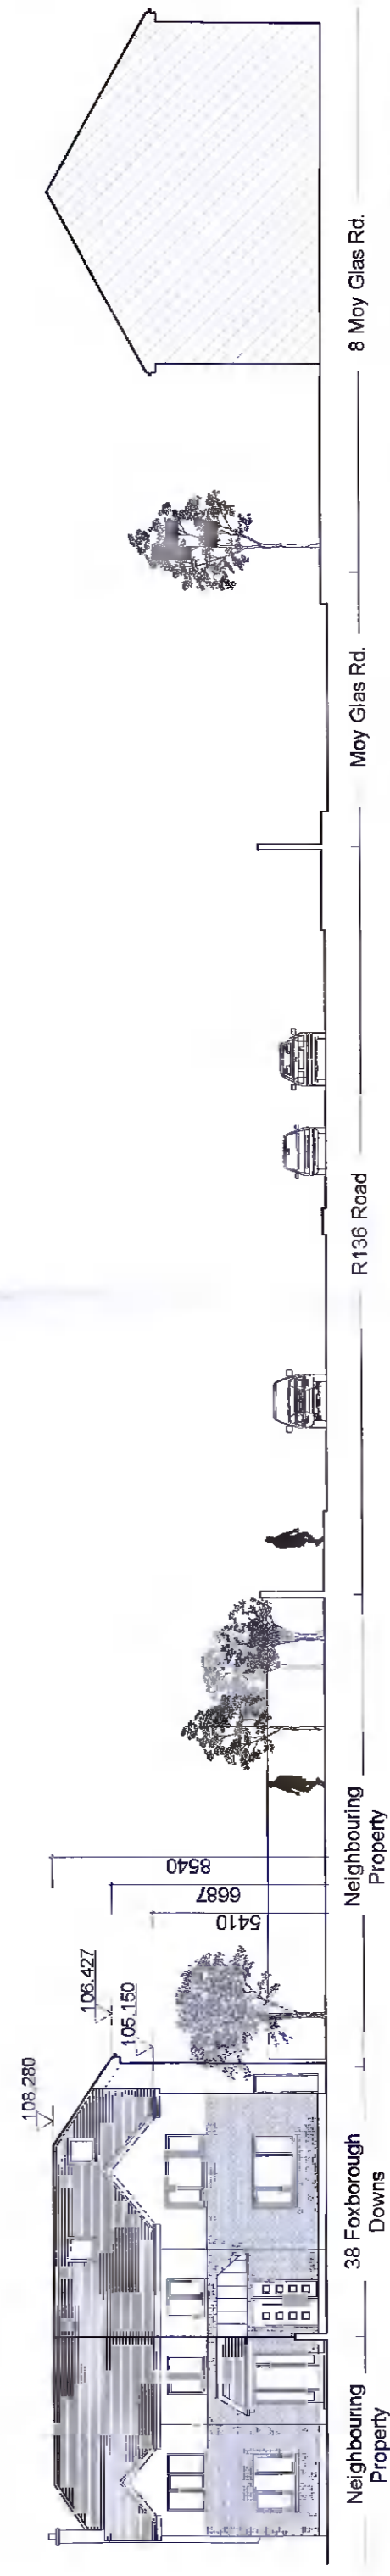

Proposed Front Contiguous Elevation @ 1/200

OC Architects & Design
 38 Foxborough Downs
 Proposed Site Layout Plan
 L66 - PL002
 8 Moy Glas Rd.
 R136 Road