


* DISABILITY ROOM & ENSUITE FOR PARENT
FRONT PORCH
REAR TWO STOREY EXTENSION

PLANNING ONLY

* NOTE:
 BOUNDARY WALLS
 TO BE AGREED
 WITH NEIGHBOURS
 IN WRITING:
 NO OVERSAILING
 OFF ROOFS ETC

* WHERE WALLS CROSS
 OVER PIPING
 A LINTOL TO
 BE FITTED OVER THE

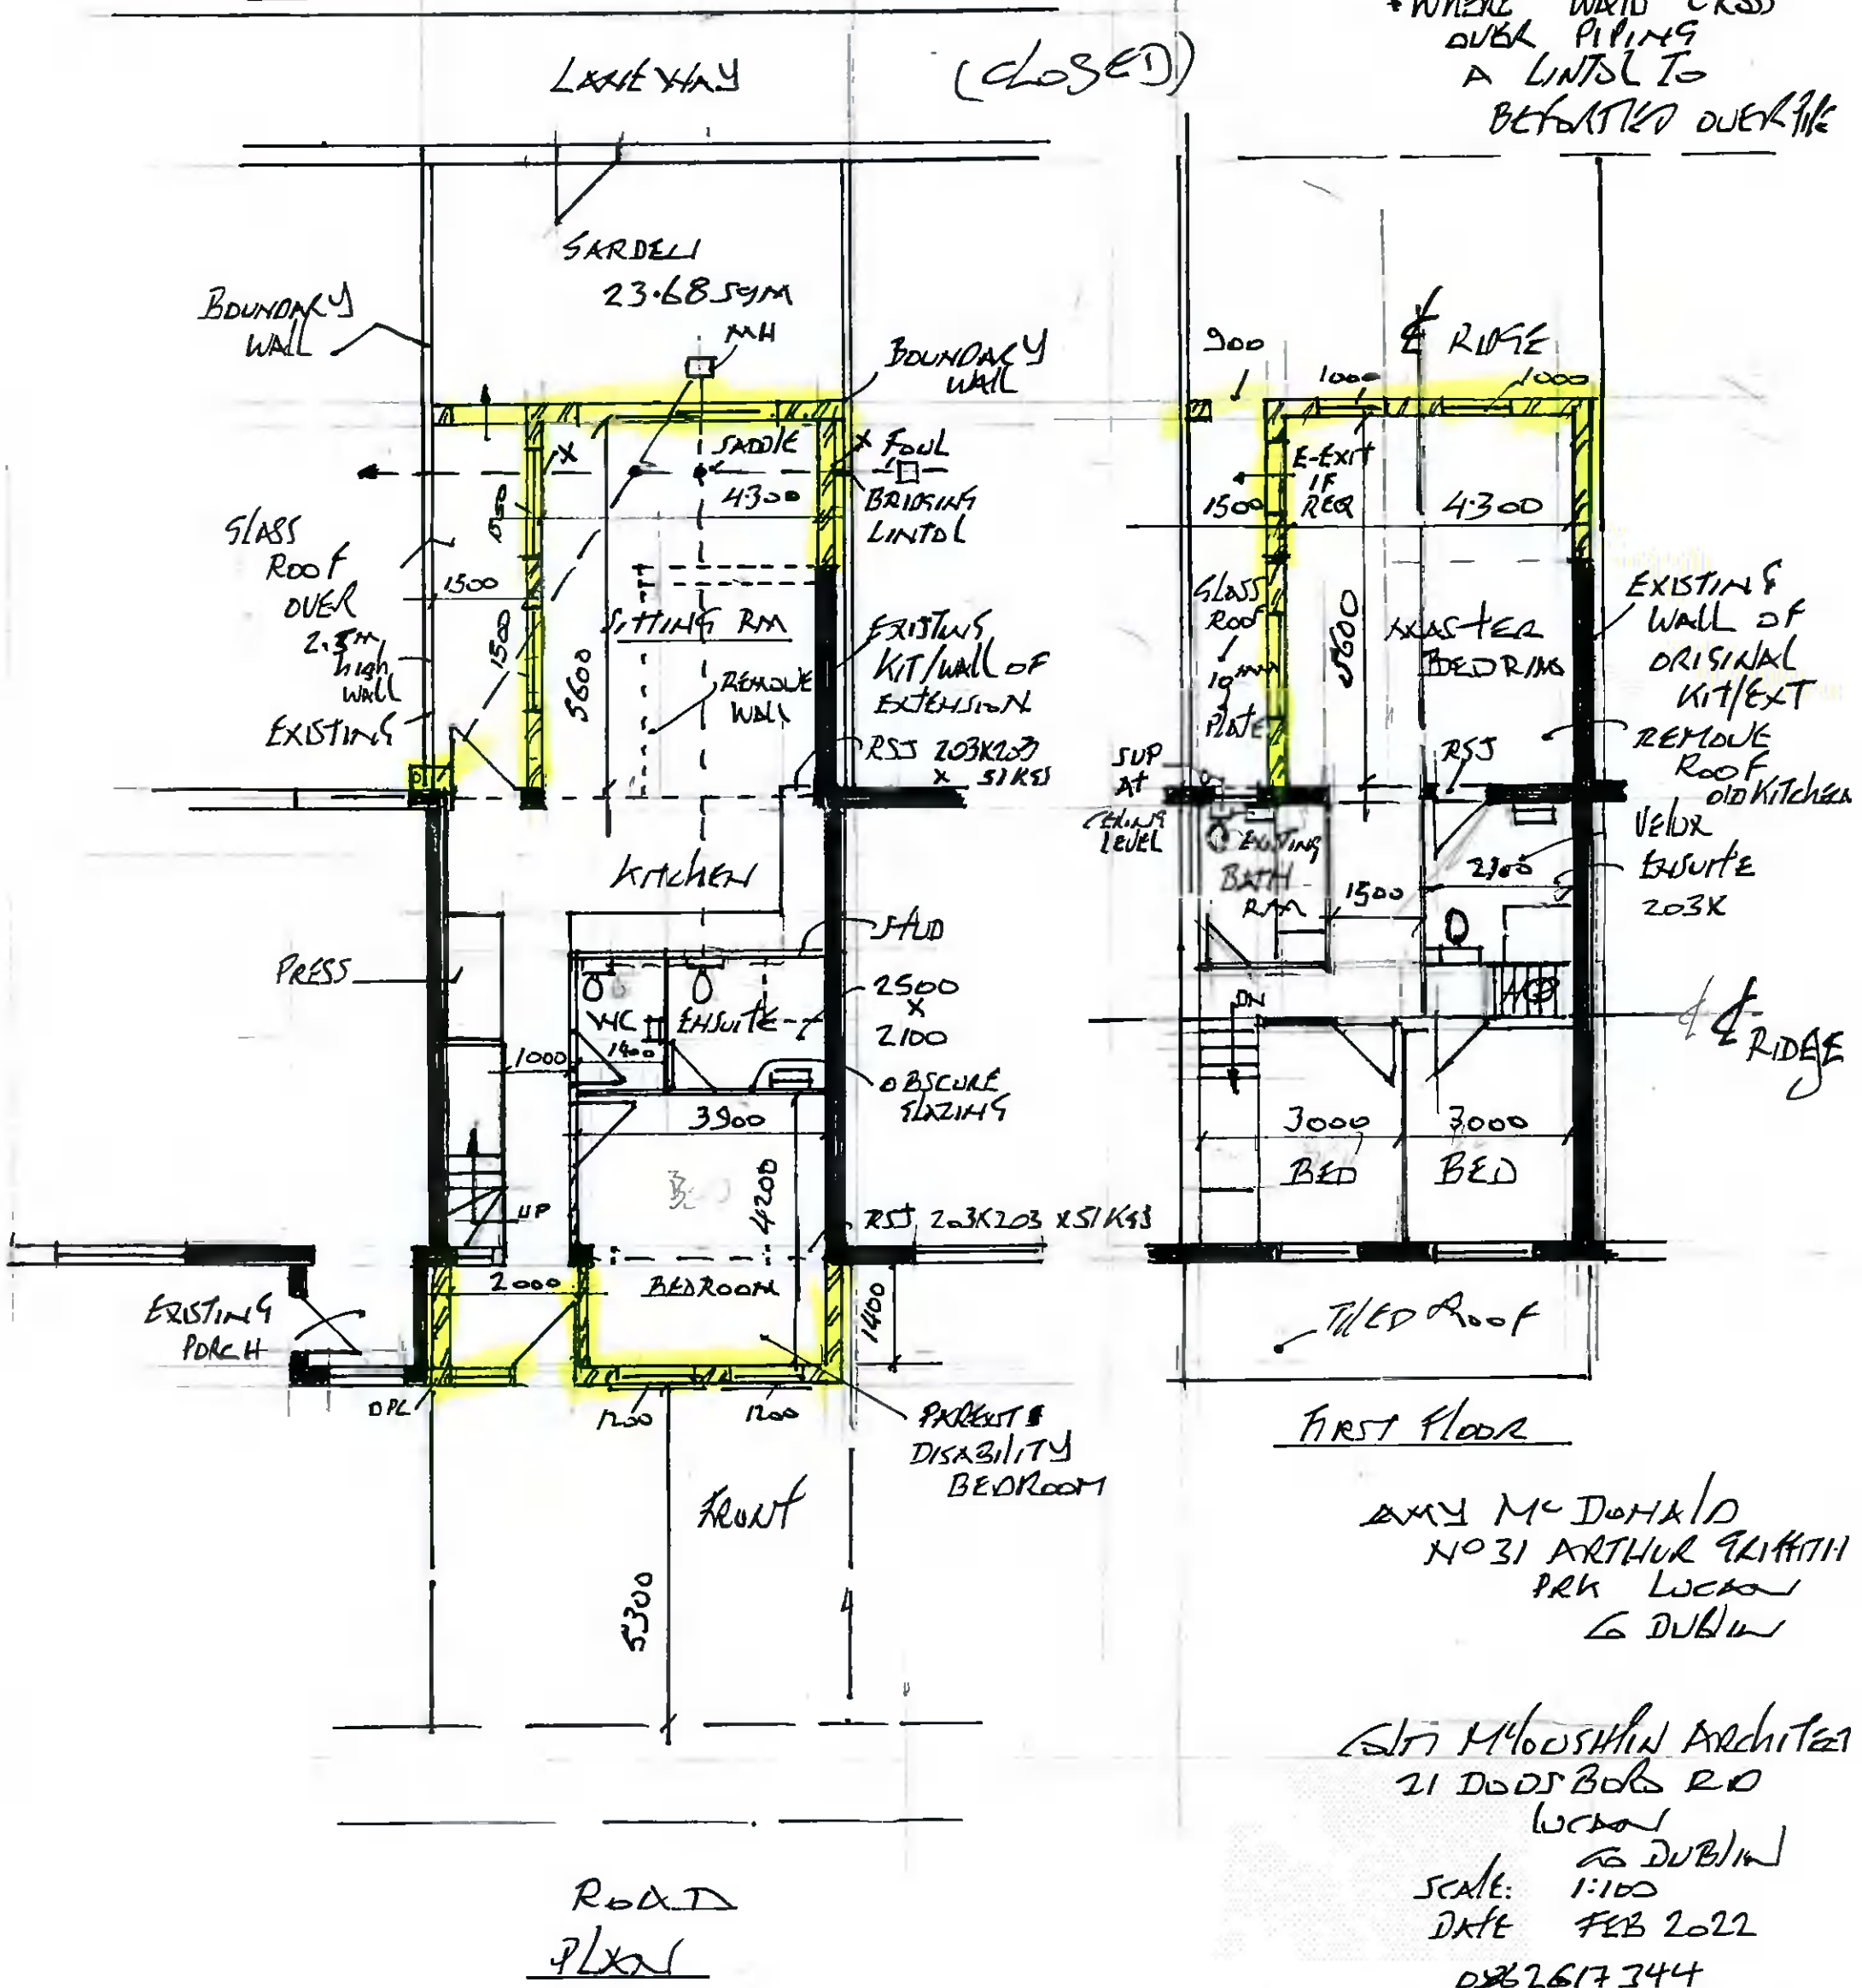

AMY Mc DONALD
 NO 31 ARTHUR GRATTIN
 PRK LUCKY
 G DUBLIN

STI McLOUSHAN ARCHITECTS
 21 DOOS BOBS RD
 LUCKY
 G DUBLIN

SCALE: 1:100
 DATE FEB 2022

0862617344

ALL DIMENSIONS TO BE
 CHECKED ON
 SITE