



(PLANNINGS ONLY)

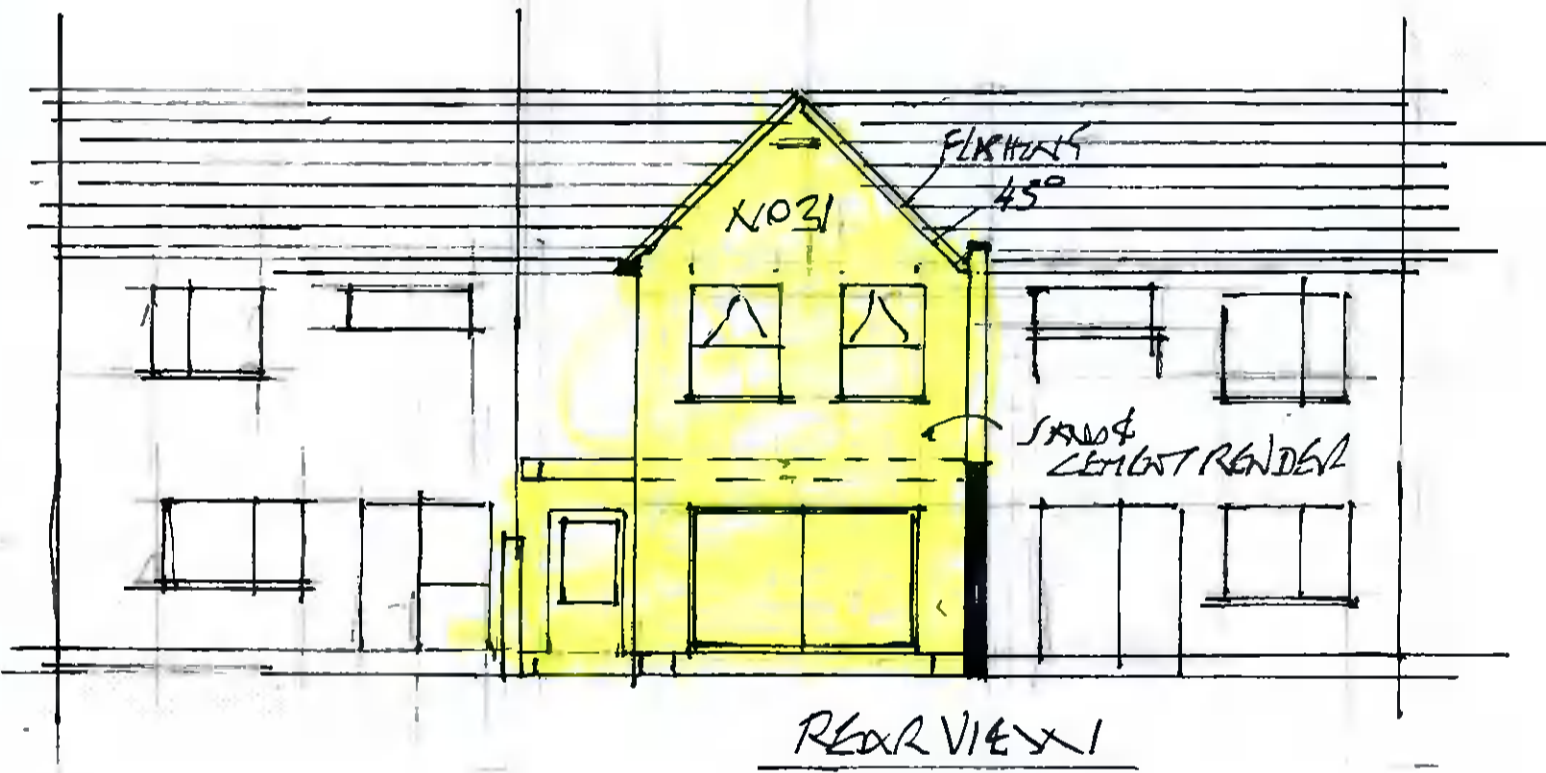

XXX McDONALD  
 31 ARTHUR GRIFITH  
 PARK  
 LUCAN  
 Co DUBLIN  
 FRONT EXTENSION  
 AND REAR  
 TWO STOREY  
 EXTENSION

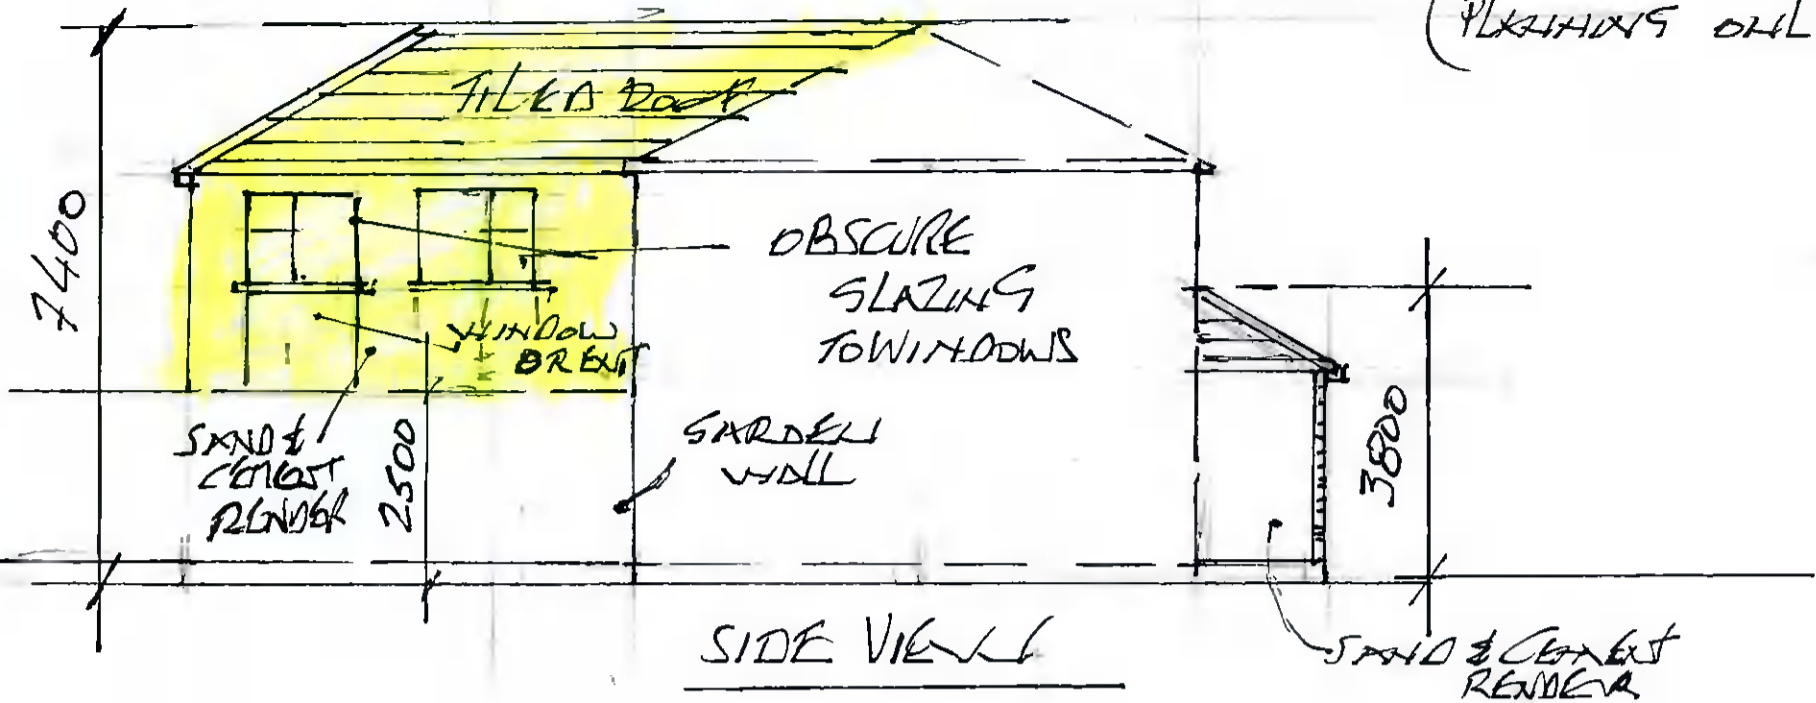

COLM MCDONALD  
 ARCHITECT  
 21 DODSBORO RD  
 LUCAN  
 Co DUBLIN  
 SCALE: 1:100  
 DATE FEB 2022  
 082617344  
 EMAIL COLM@MCKER  
 @ 5.MAIL.COM