




Proposed Front Elevation - North
1 : 100

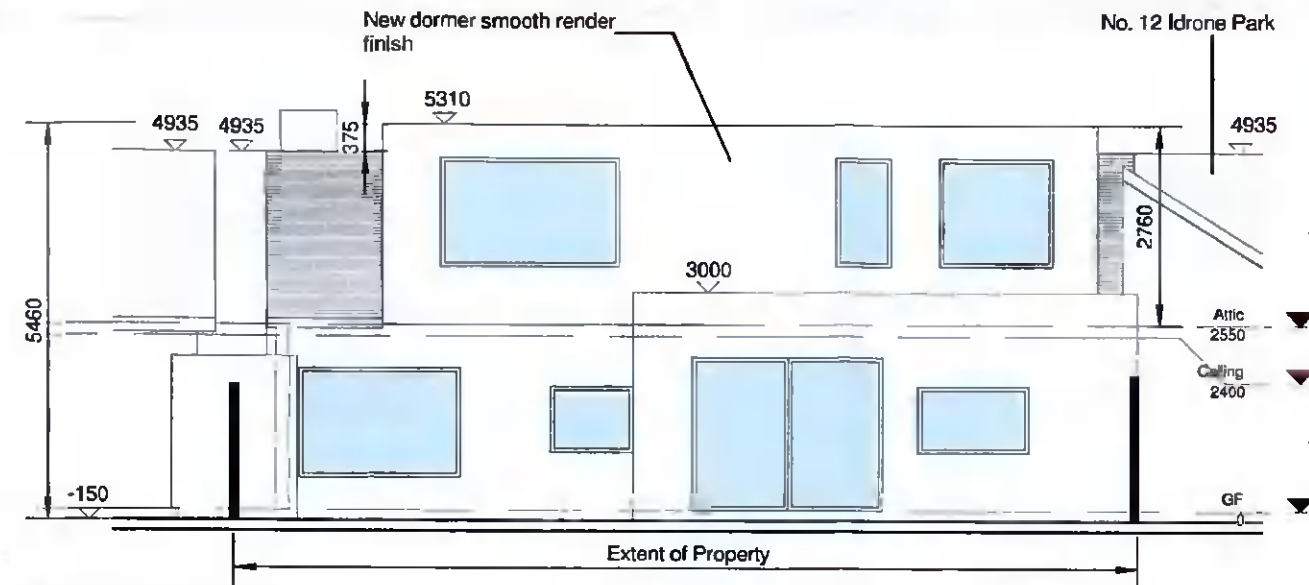


Proposed Rear Elevation - South
1 : 100

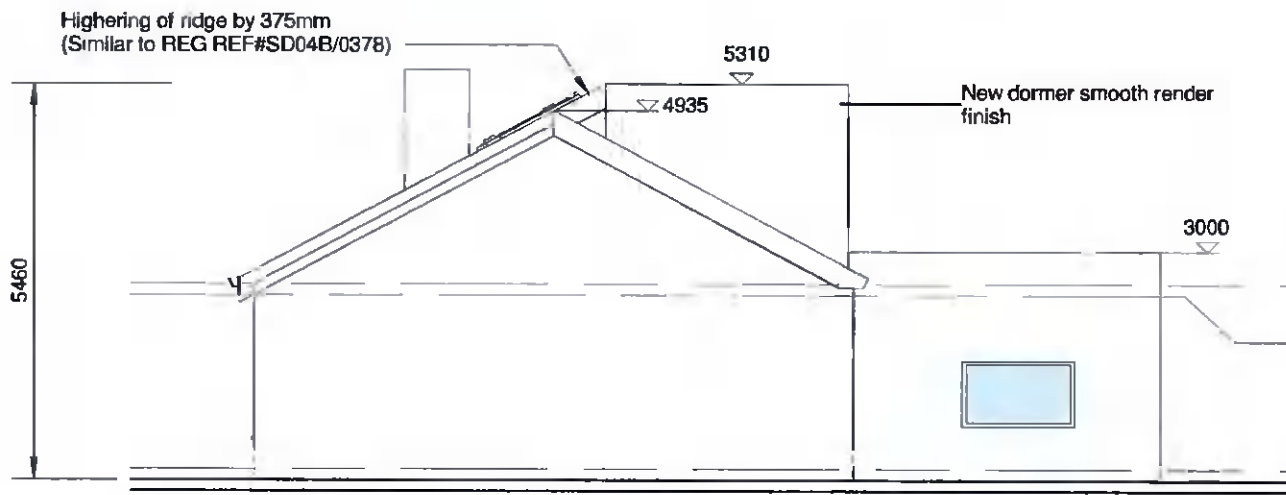


Proposed Side Elevation - West
1 : 100

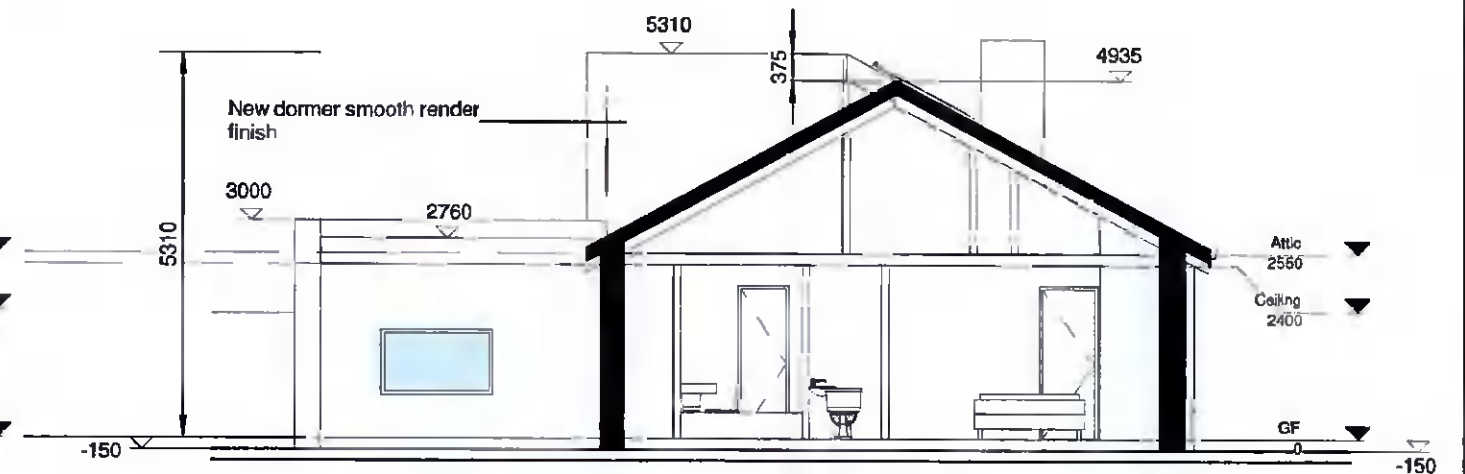

Proposed Side Elevation - East
1 : 100

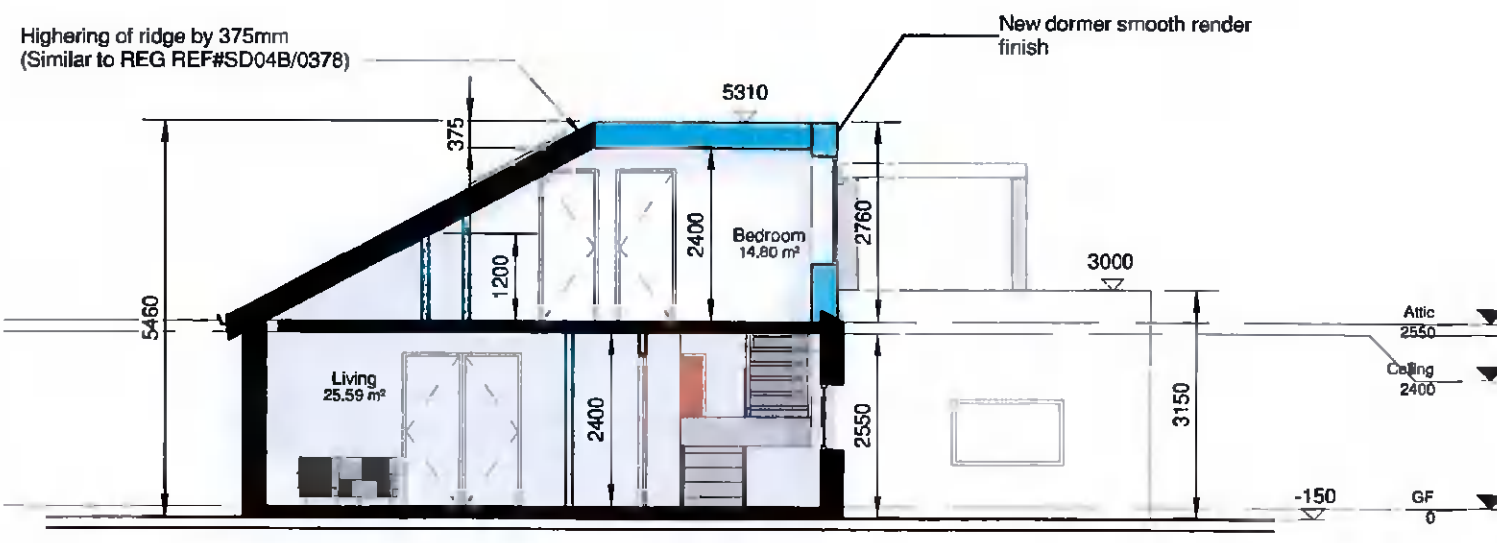

Section 1
1 : 100

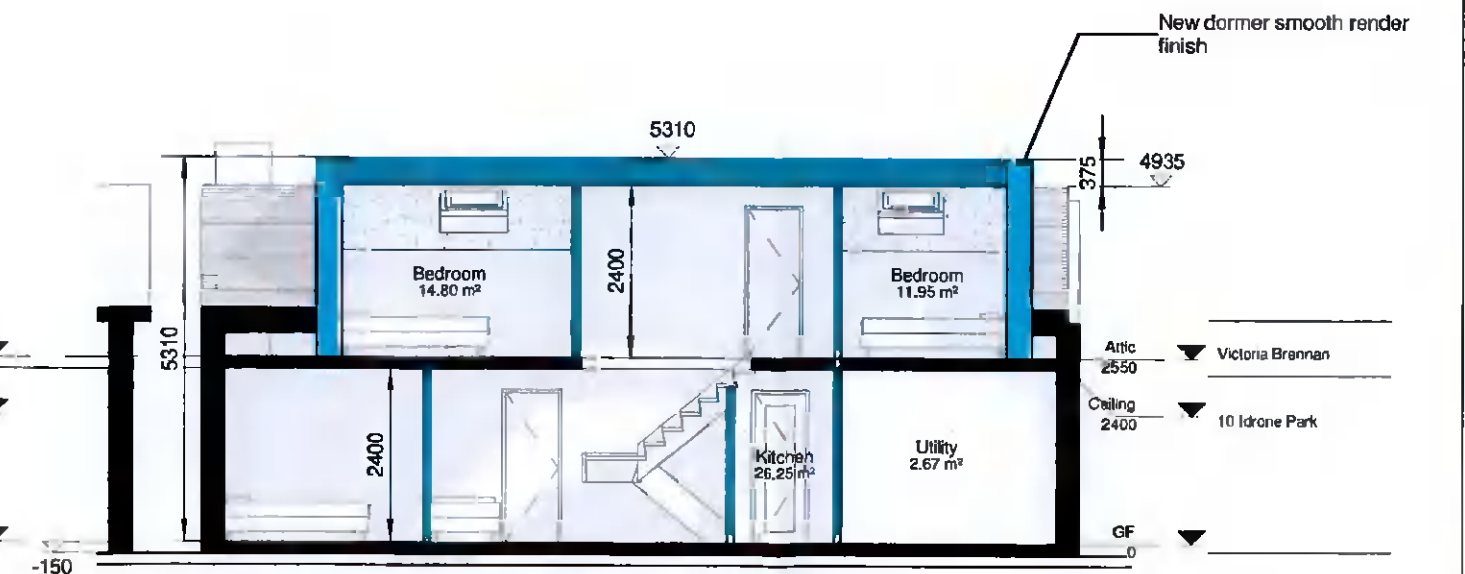

Section 2
1 : 100

NOTES:
This drawing is for information purposes only. Not for construction. All shown dimensions to be checked on site.
Do not scale drawing.
All dimensions in millimeters unless otherwise stated.
Any discrepancies to be disclosed to the designers.

Existing Wall
Proposed Construction

Date
03/03/22