

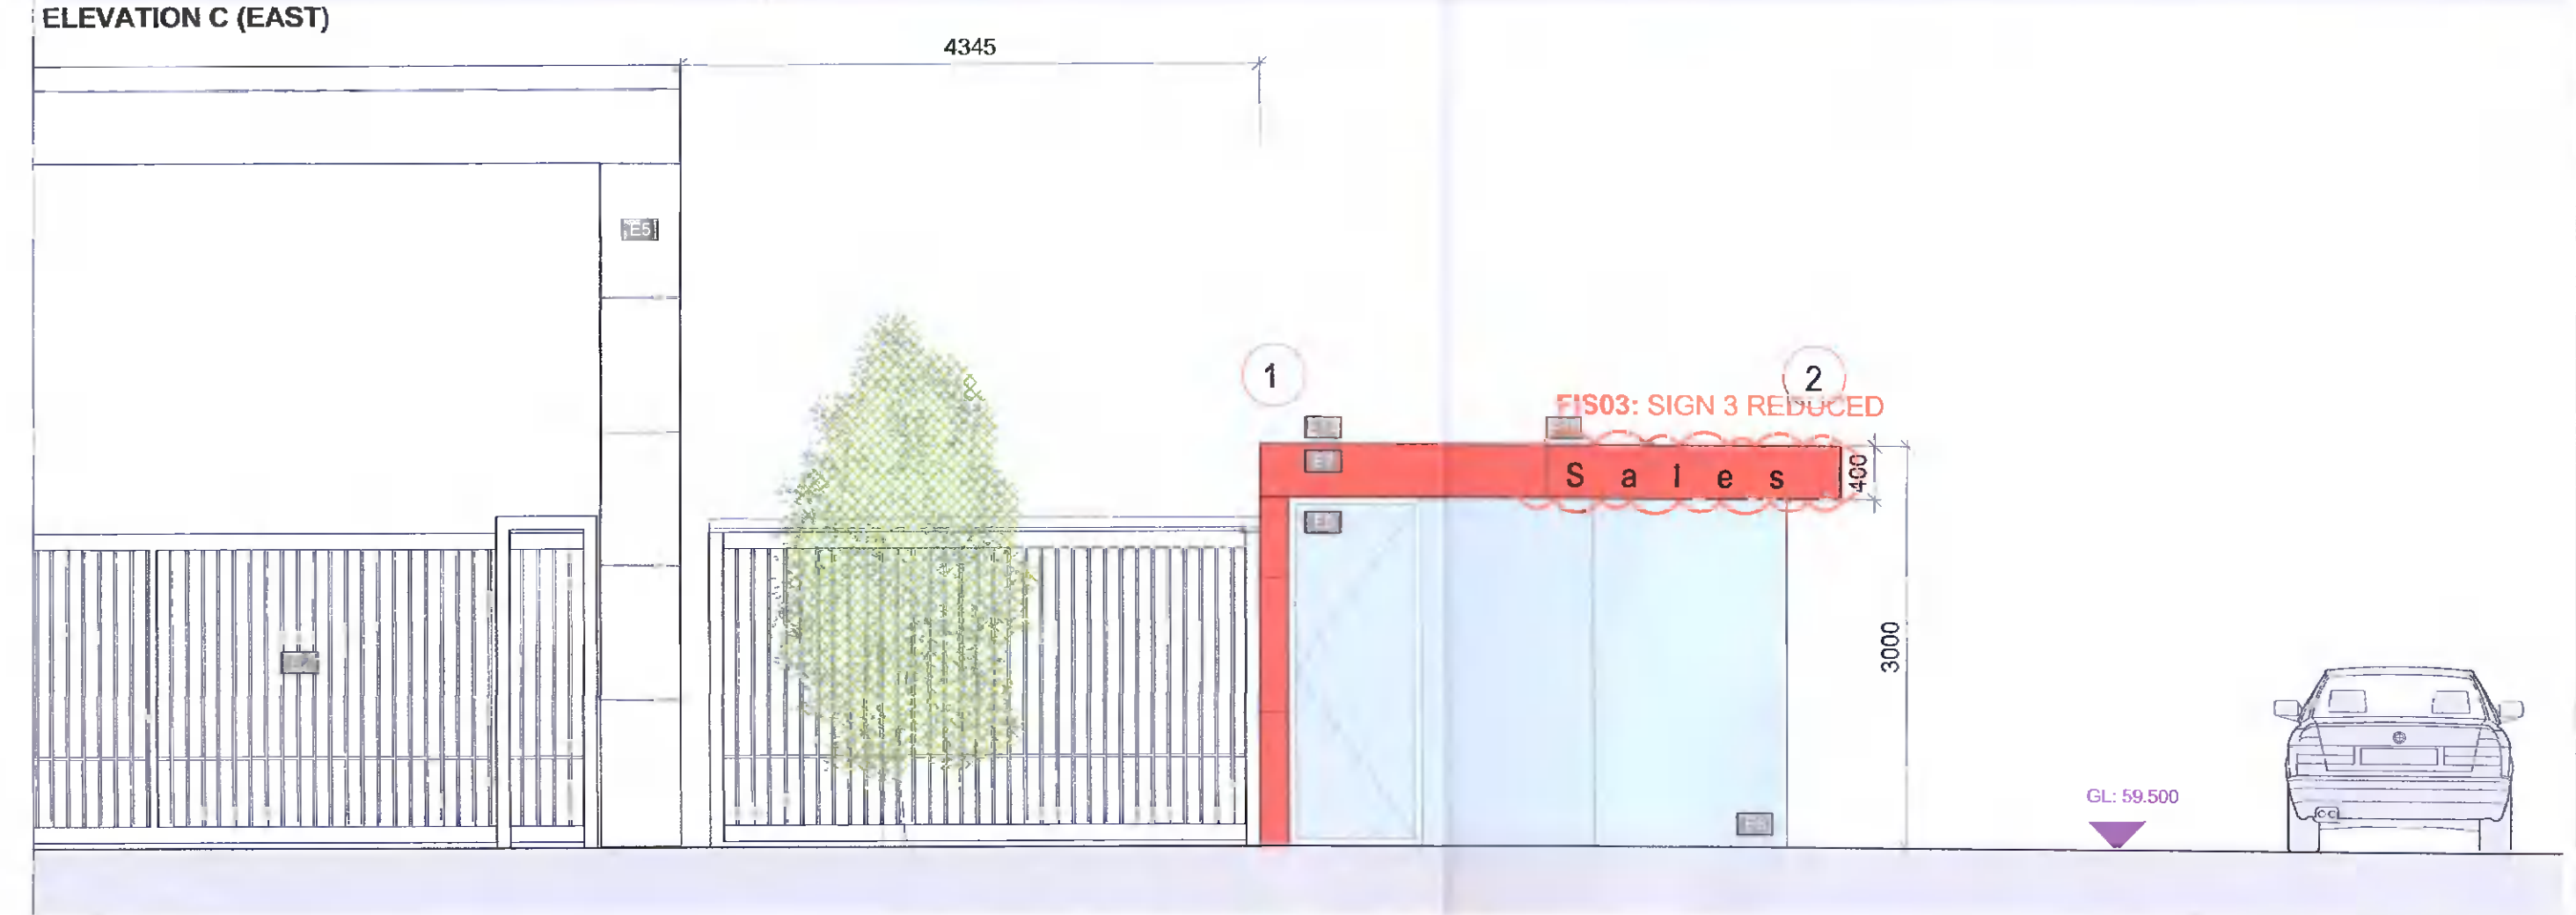
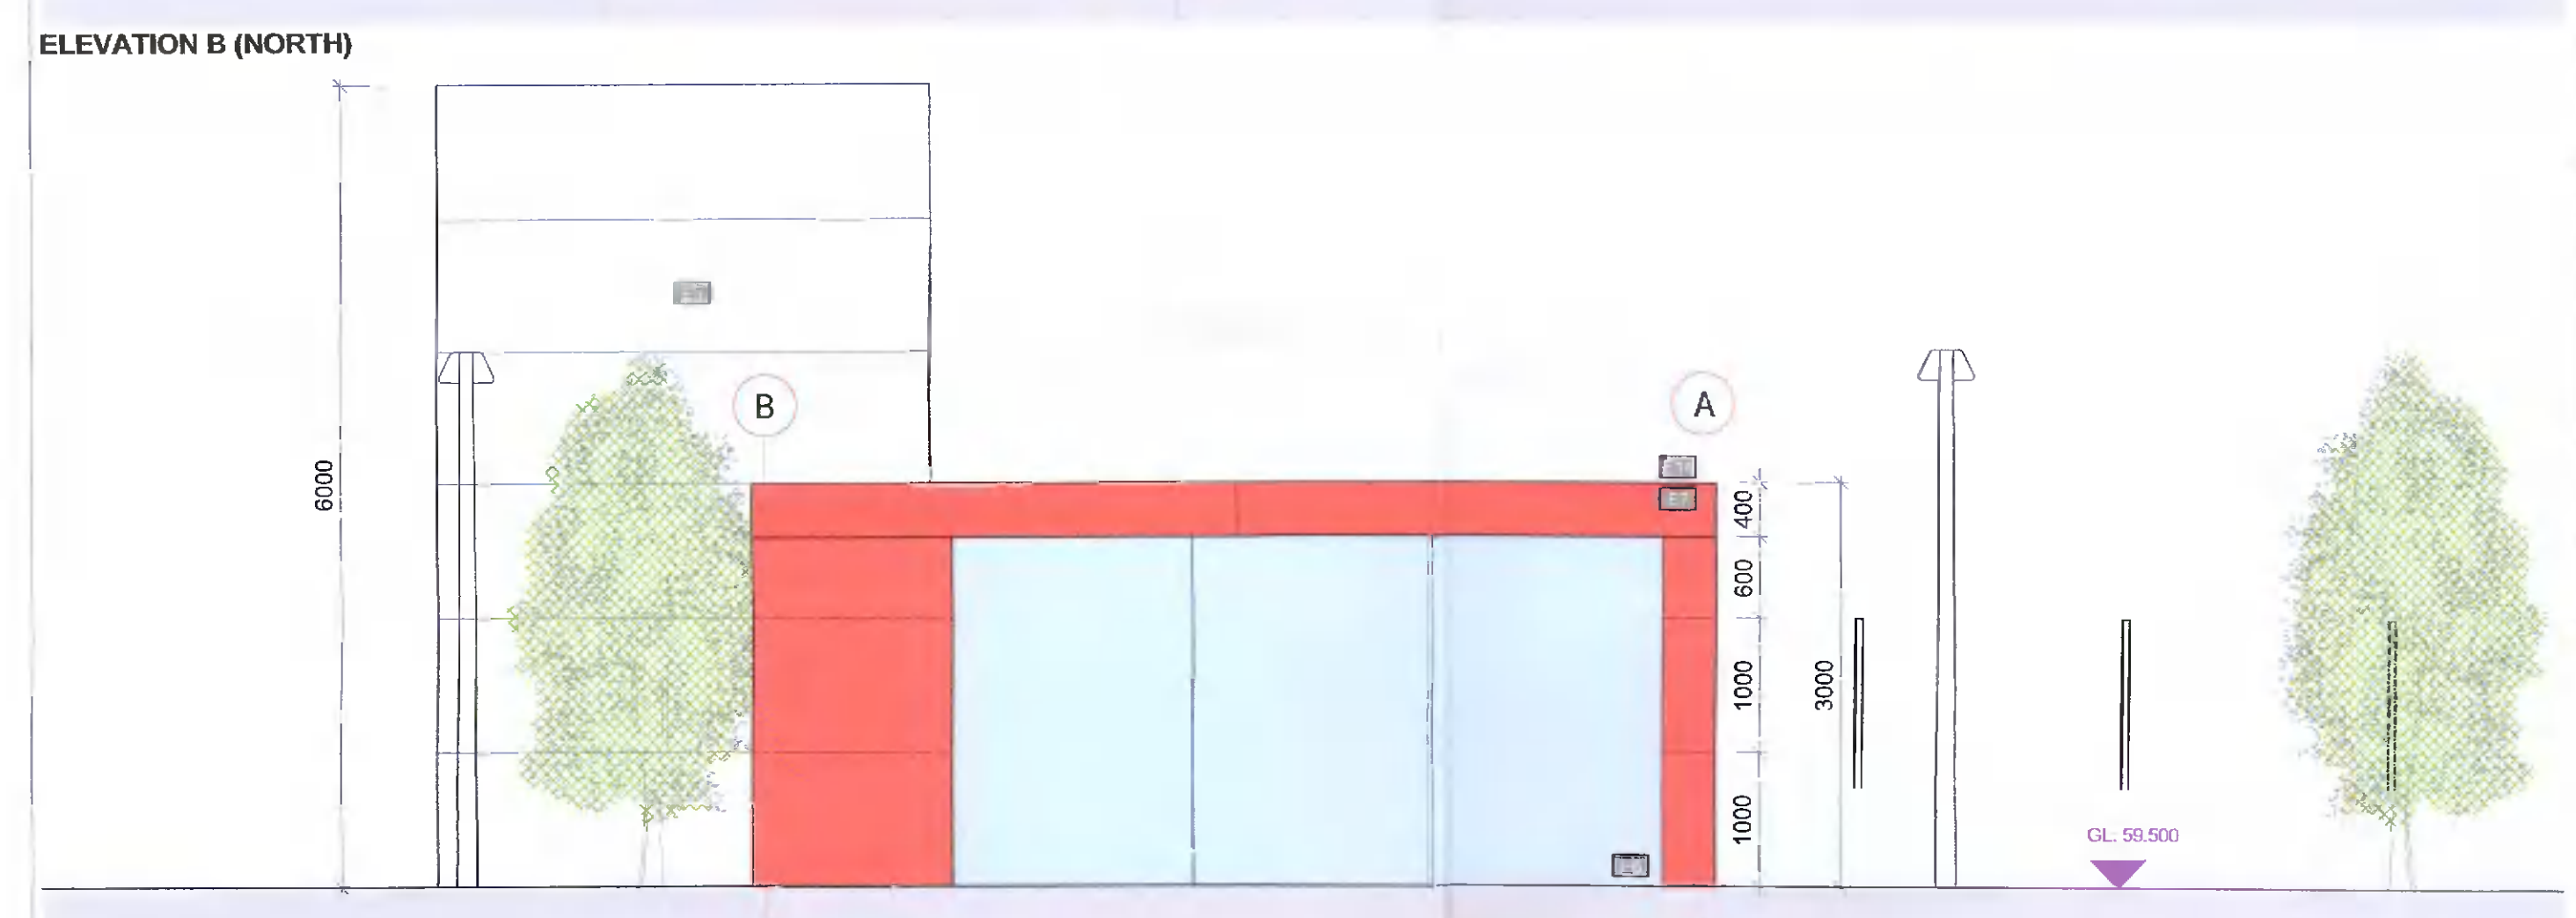
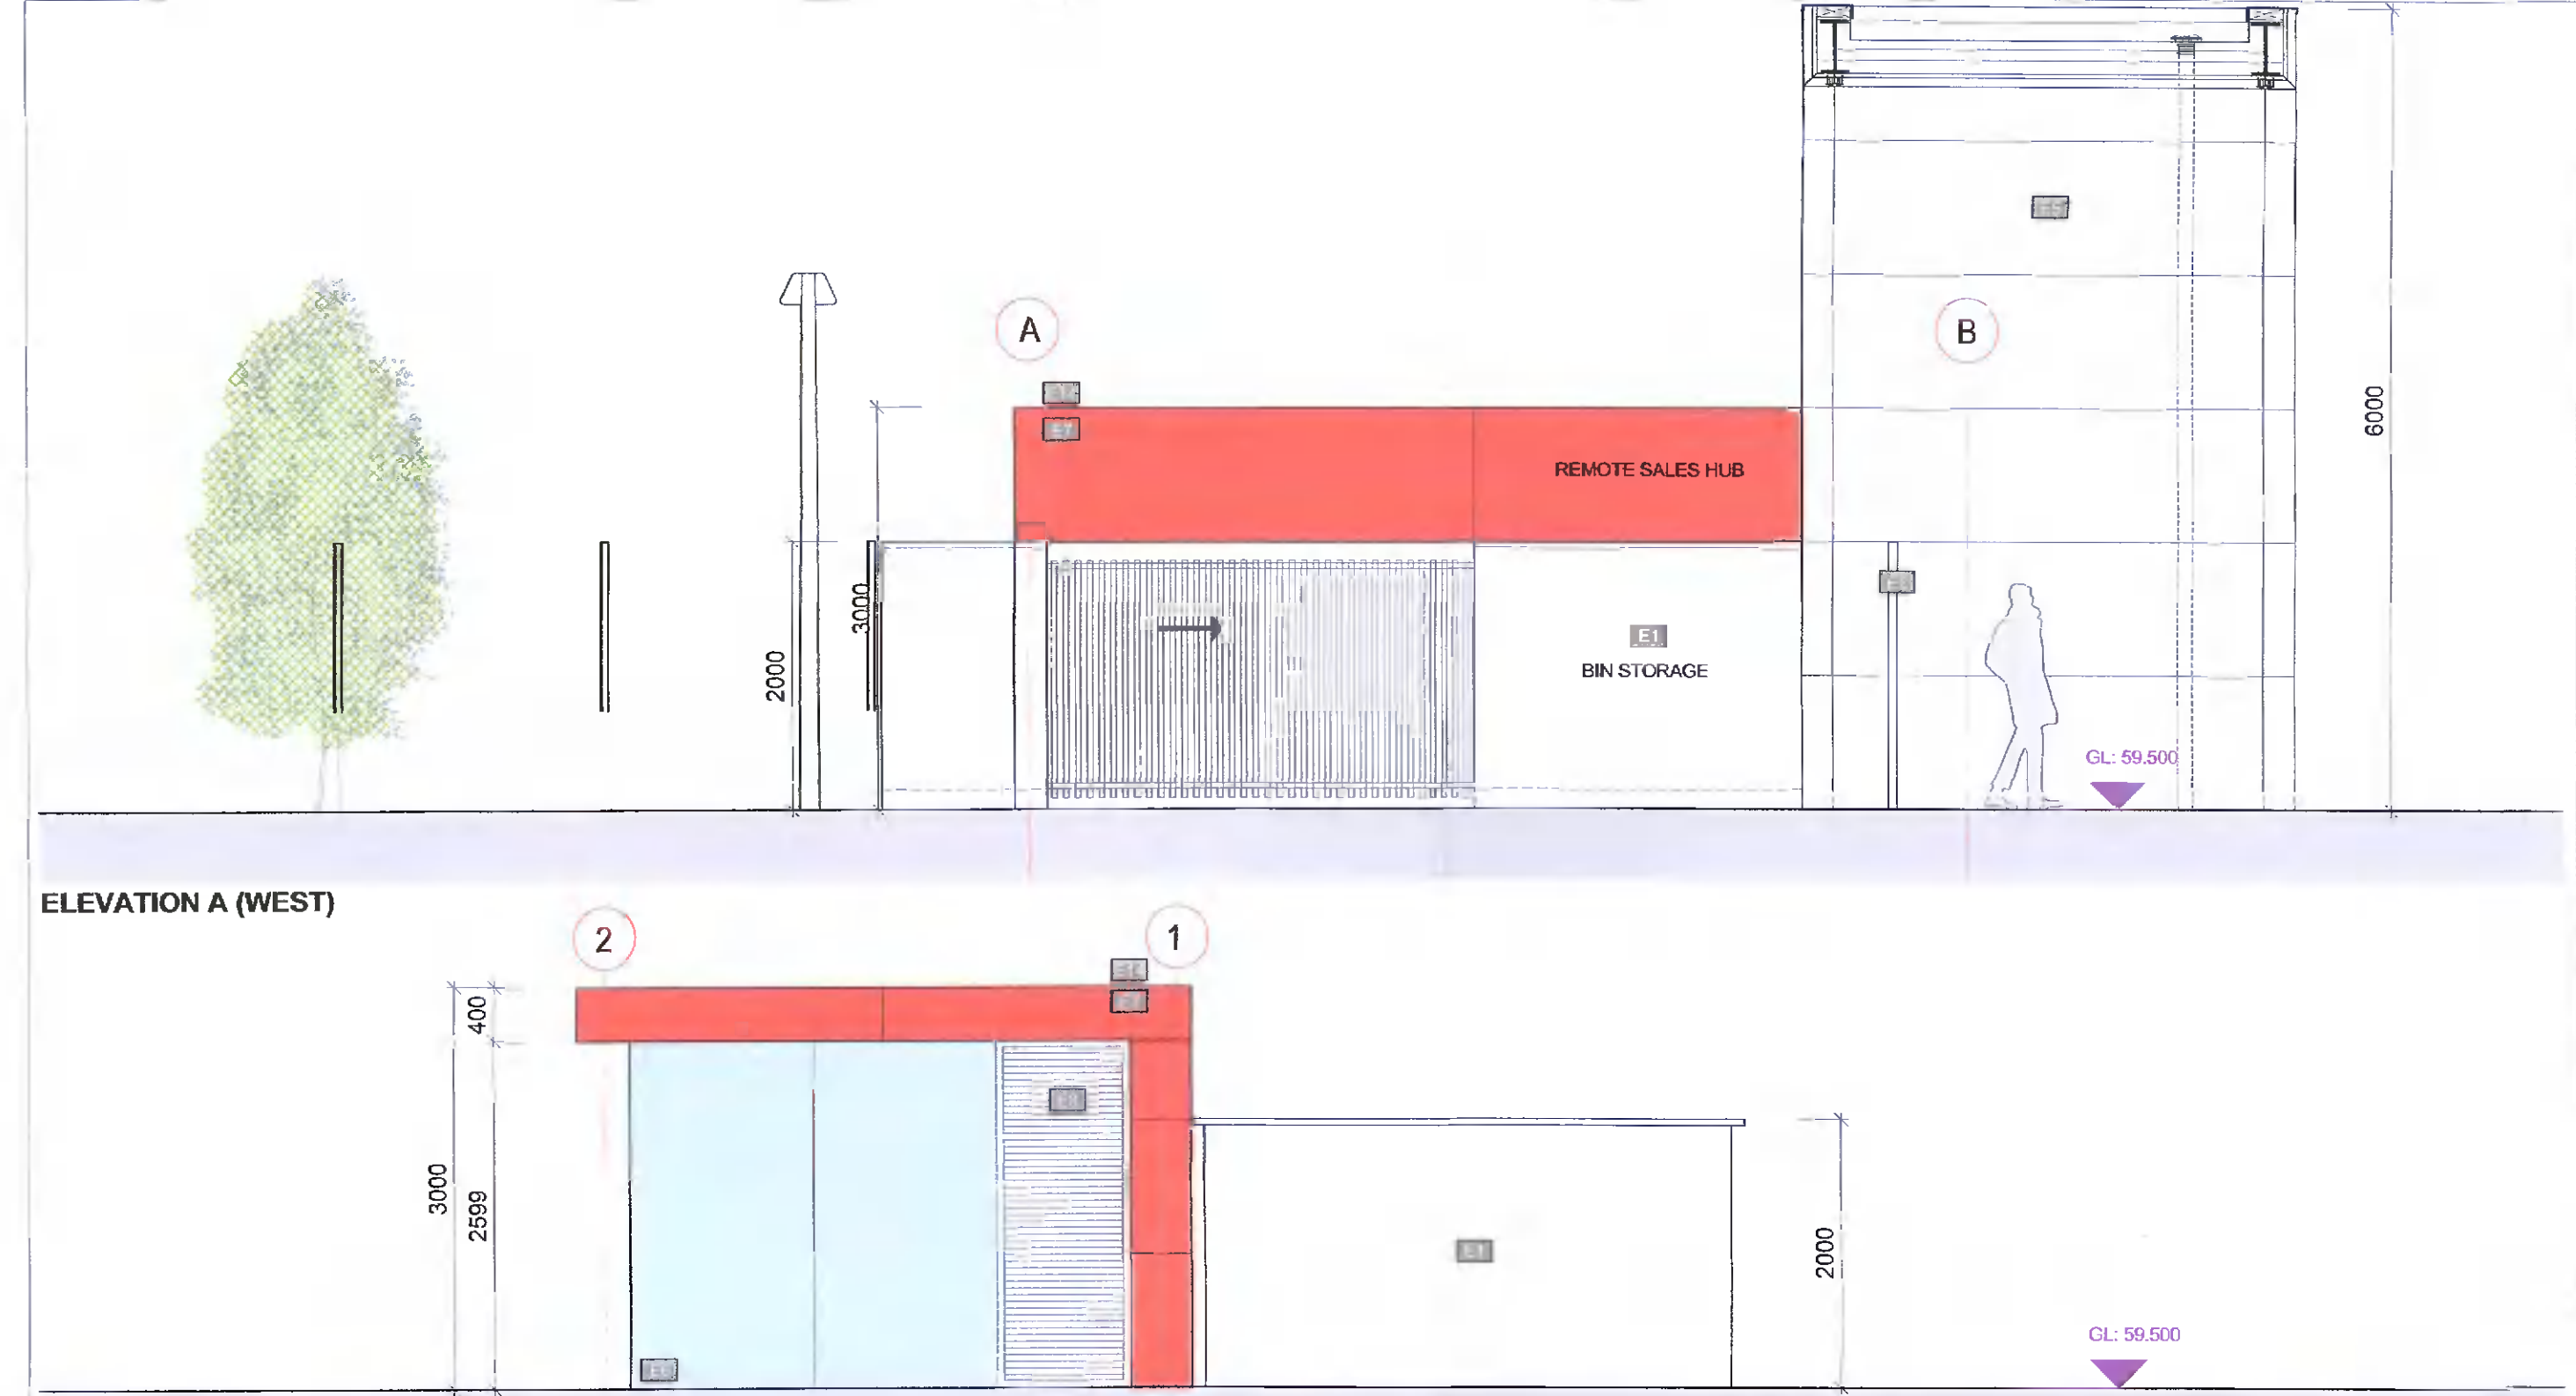


ELEVATION LEGEND:	
<b>EXISTING ITEMS</b>	
E1	EXISTING BRICK STORE OF REINFORCED CONCRETE
E2	EXISTING POWDERCOATED STEEL SLIDING GATE
E3	EXISTING PLANTING - HEDGE, SHRUBS
E4	EXISTING PERMEABLE PAVING
E5	EXISTING COMPOSITE INSULATED METAL CLADDING SYSTEM - HORIZONTAL FLAT PANEL (WHITE)
<b>PROPOSED ITEMS</b>	
P1	PROPOSED PLANAR GLAZING SYSTEM
P2	PROPOSED ALUCOBOND SHEETING IN METALLIC RED FINISH ON COMPOSITE INSULATED PANELS
P3	PROPOSED POWDERCOATED ALUMINUM LOUVERED PANEL (DARK GREY)
P4	PROPOSED GLASS DOOR IN POWDERCOATED ALUMINUM FRAME
P5	PROPOSED SIGNAGE TO SIGNAGE DRAWING PA_3-07 DETAIL
P6	PROPOSED PERMEABLE PAVING TO MATCH EXISTING
P7	PROPOSED LANDSCAPING / PLANTING / TO LANDSCAPING DRAWING PA_3-08 DETAIL
P8	PROPOSED FLOOR FINISH ON CONCRETE SLAB ON INSULATION TO ENGINEER'S DETAIL
P9	PROPOSED COMPOSITE INSULATED ROOF PANEL WITH INSULATED GUTTER ON STEEL ROOF STRUCTURE TO ENGINEER'S DETAIL

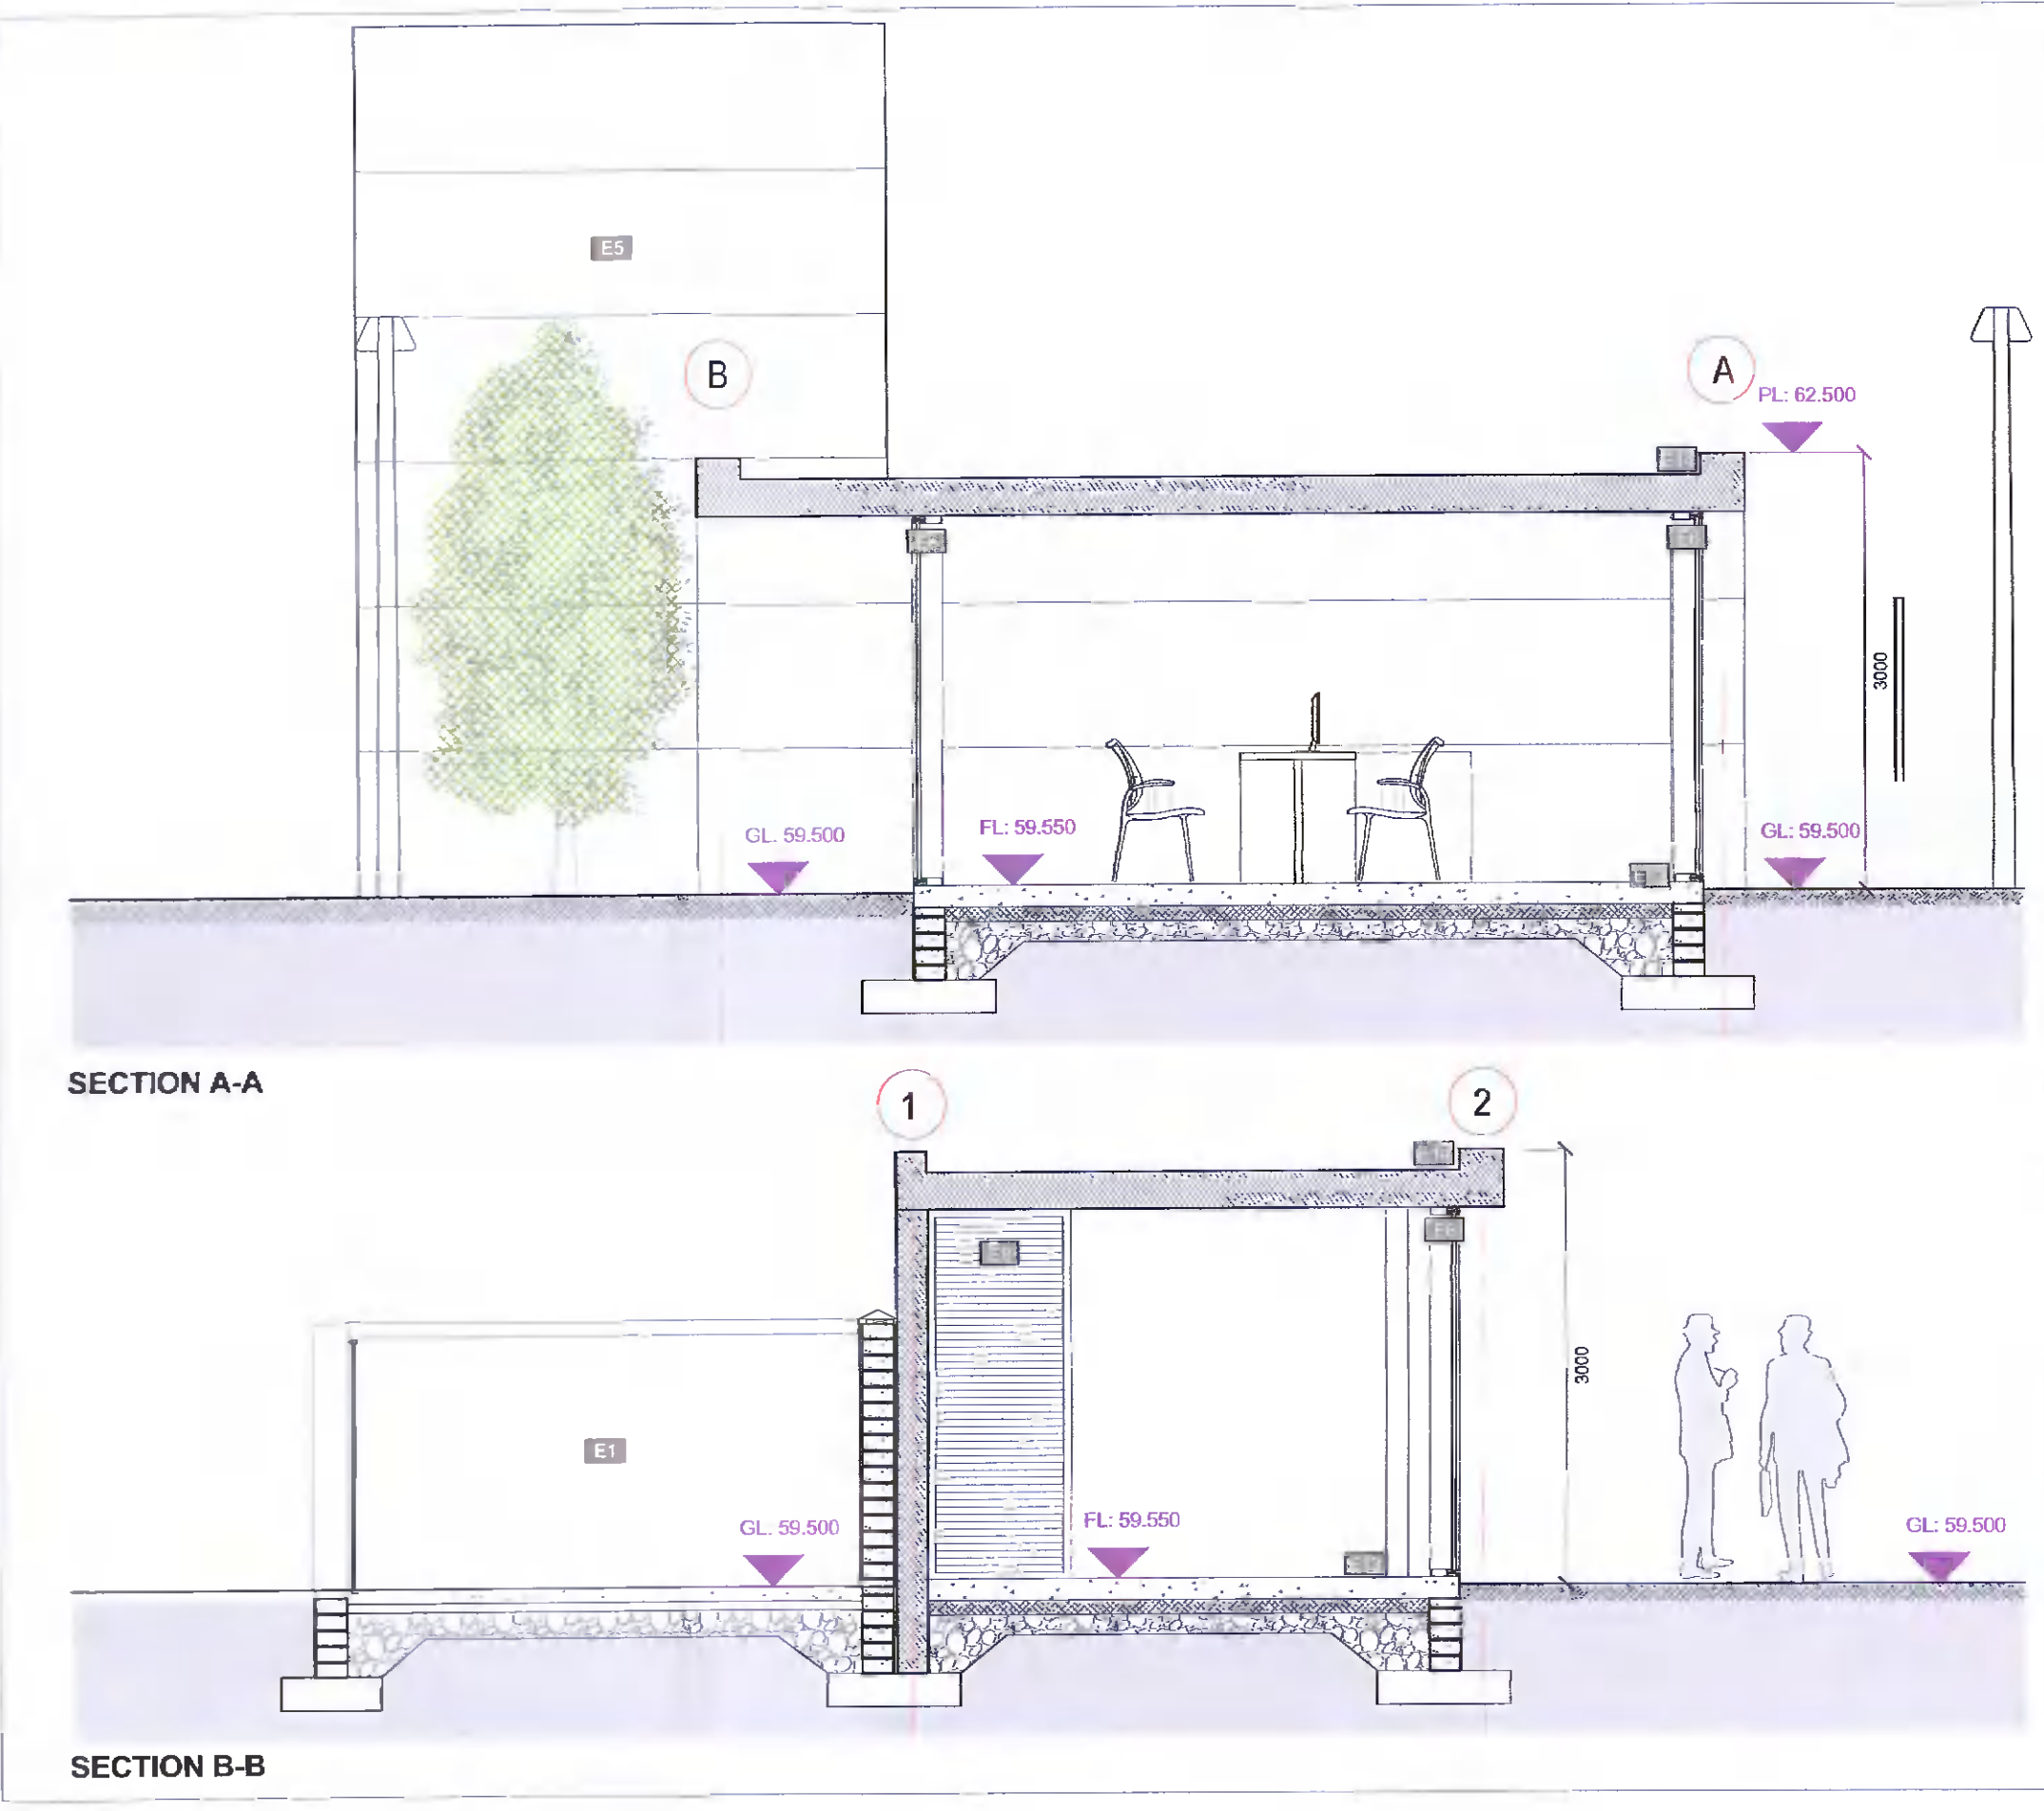

**SECTIONS**  
SCALE 1:50

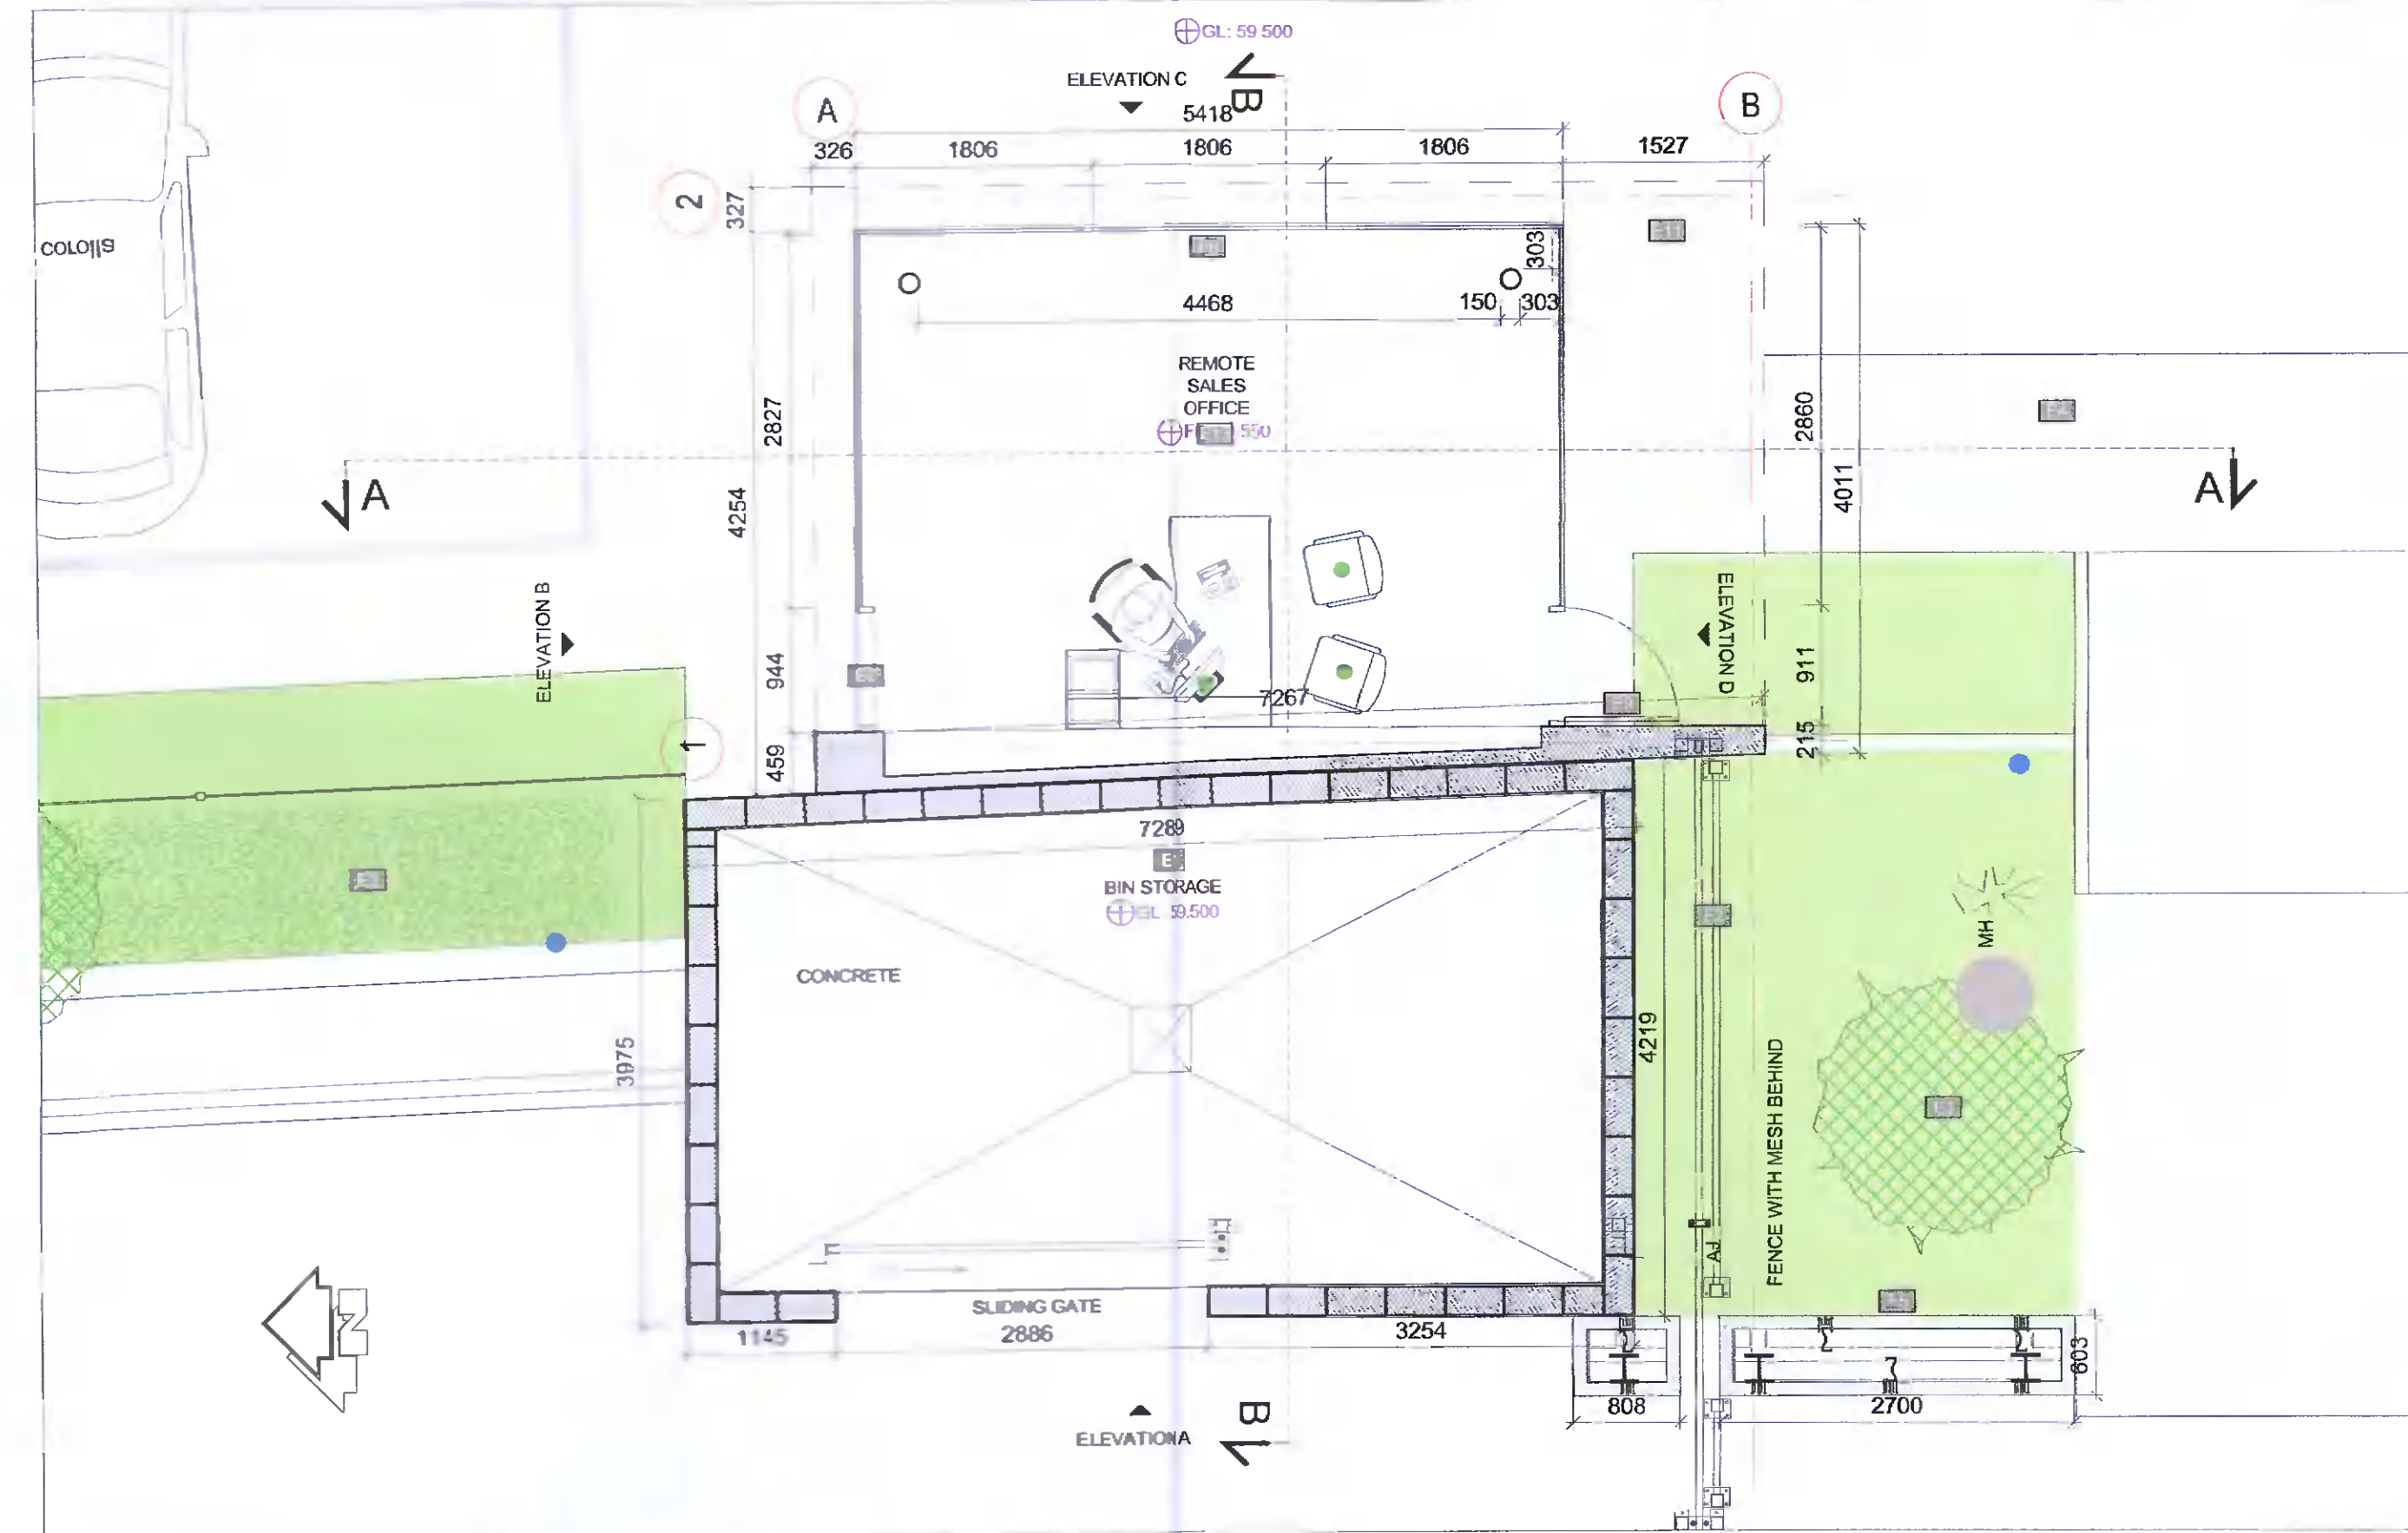

**ELEVATIONS**  
SCALE 1:50

**FURTHER INFORMATION:**  
REVISIONS IN ORANGE

REV	ST	DESCRIPTION	DATE	BY
A	FI	FISSUE	08/02/22	DE

EXTENSION & ADDITIONAL SITE DEVELOPMENT	20101
TOYOTA LIFFEY VALLEY	FI_3-06
TOM STALANTON	JAN'22
PROPOSED REMOTE SALES HUB	150