


Example cross section not to scale.

USE FIGURED DIMENSIONS IN PREFERENCE TO SCALING FROM DRAWINGS
ALL MEASUREMENTS HEIGHTS AREAS LEVELS AND CONSTRUCTIONAL
DETAILS TO BE CHECKED AND VERIFIED BY THE BUILDING CONTRACTOR
BUS-CONTRACTOR OR DIRECT LABOUR CONTRACTOR PRIOR TO THE
COMMENCEMENT OF ANY WORKS OR AGREEMENTS

CLIENT	J&L Munnelly		
PROJECT	Mount Carmel, Old Lucan Road, Lucan Co. Dublin		
	Cillron Limited		
	Site Suitability Assessments & Land Surveys Newtownmoyaghy		
	Kilcock	SCALE	1:250
	Co Meath	DRAWN BY	
	Ireland	CHECKED BY	
	Mobile 0876686757	DATE	23/02/2022
	Email percolationtests@gmail.com	DRAWN BY	
FOR PLANNING PURPOSES ONLY			

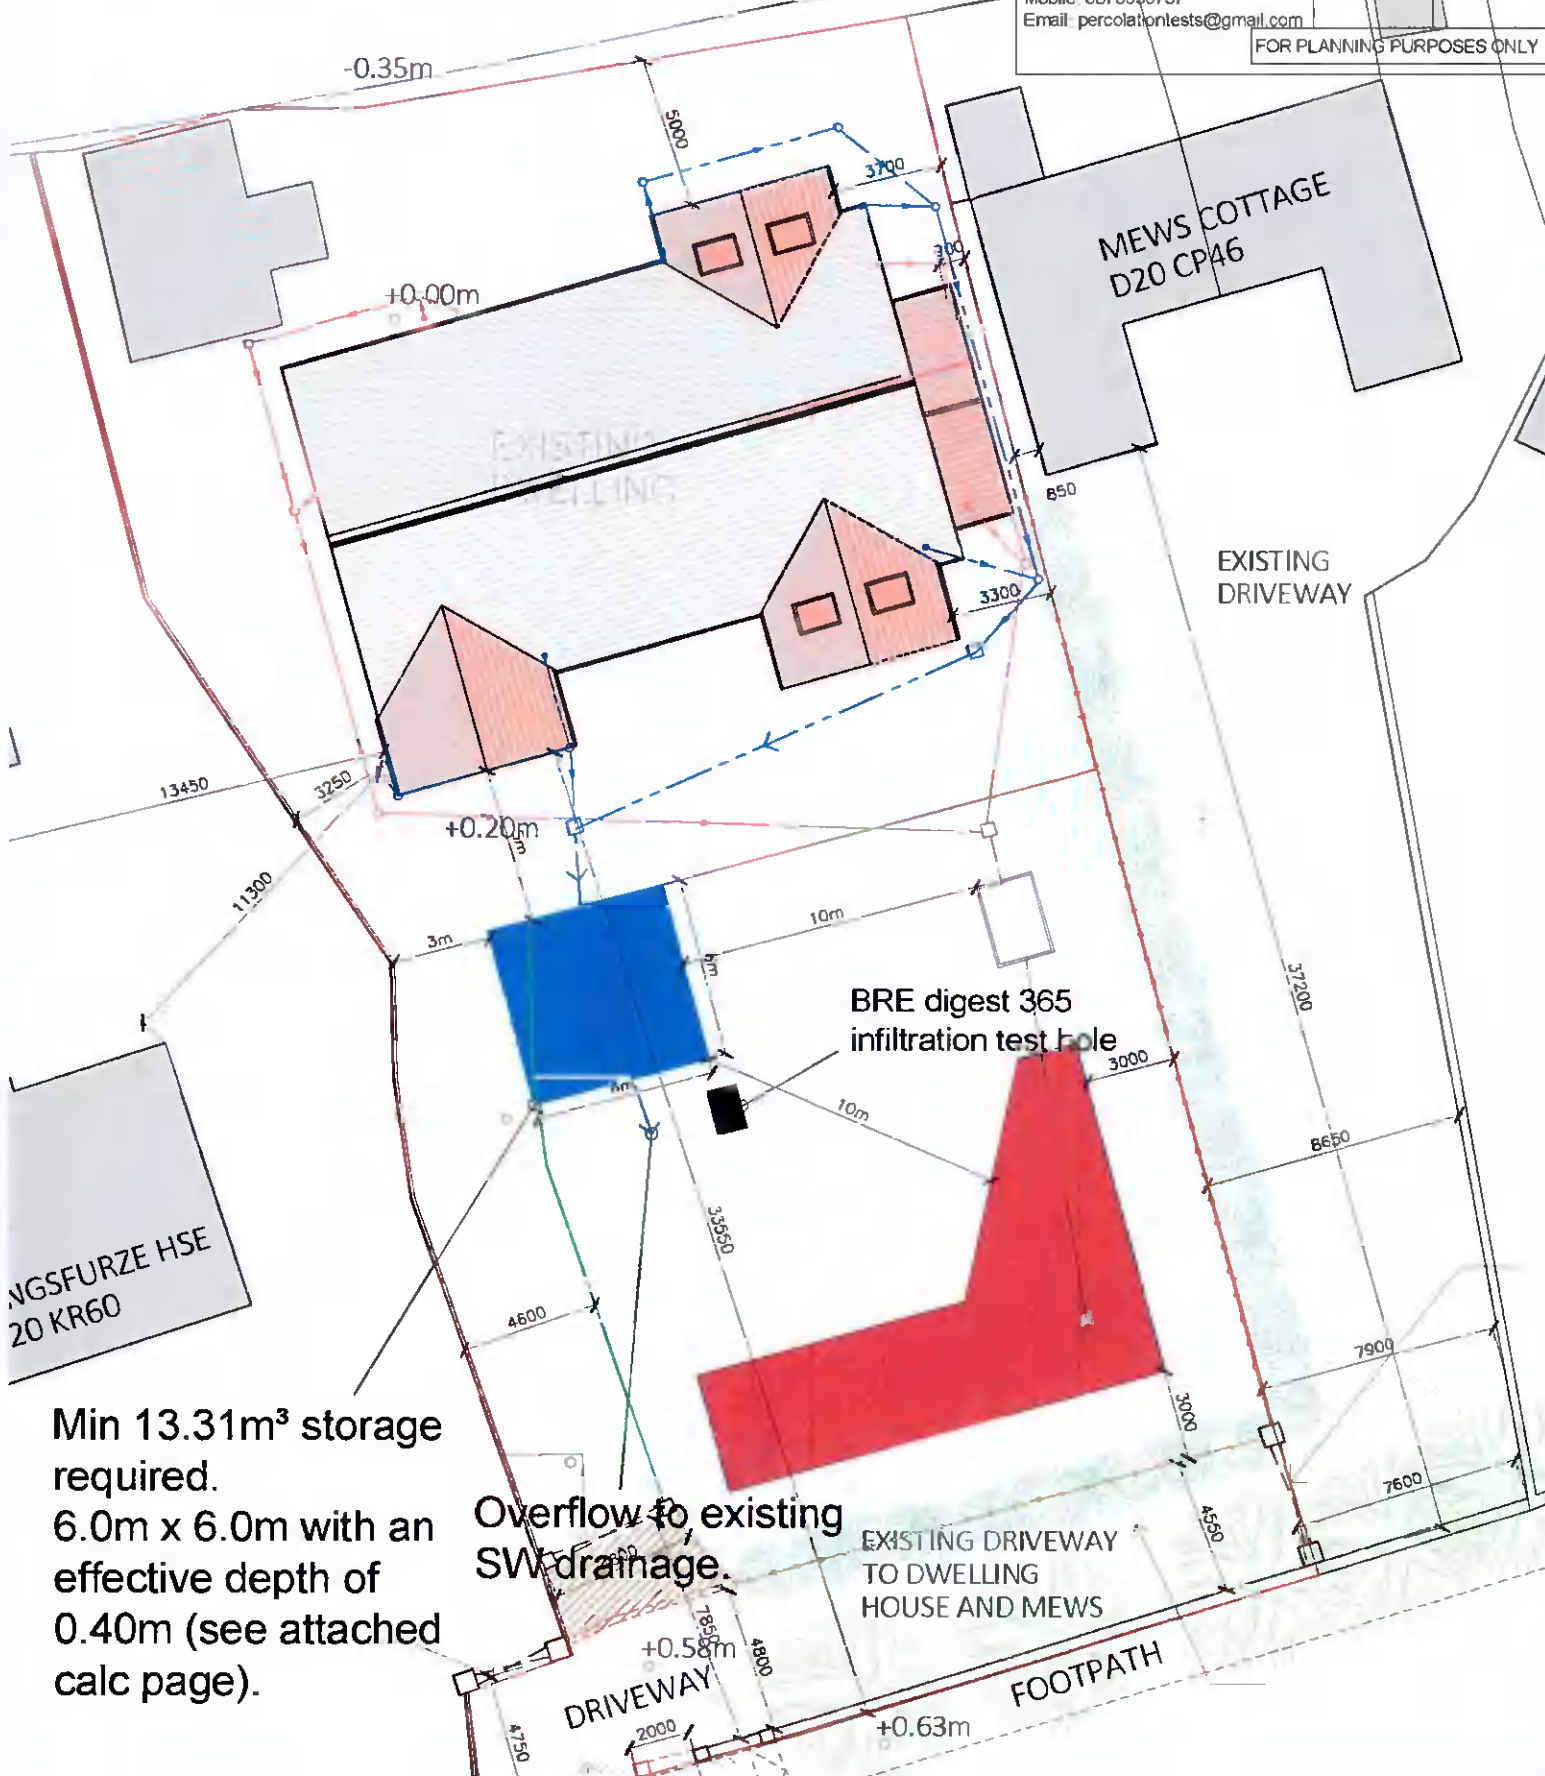

Min 13.31m³ storage required.
6.0m x 6.0m with an effective depth of 0.40m (see attached calc page).

Overflow to existing SW drainage.