

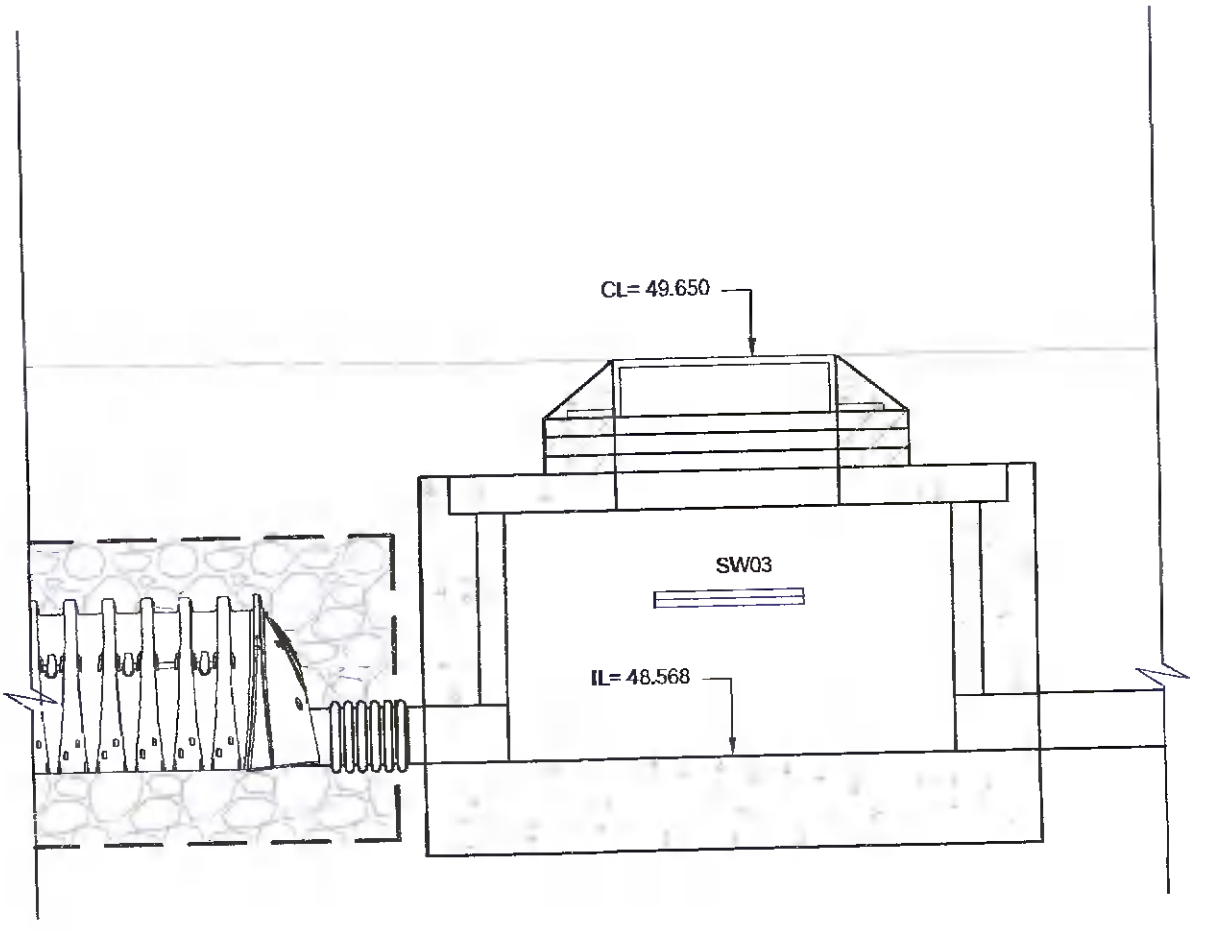



SECTION 1-1
SCALE 1:20

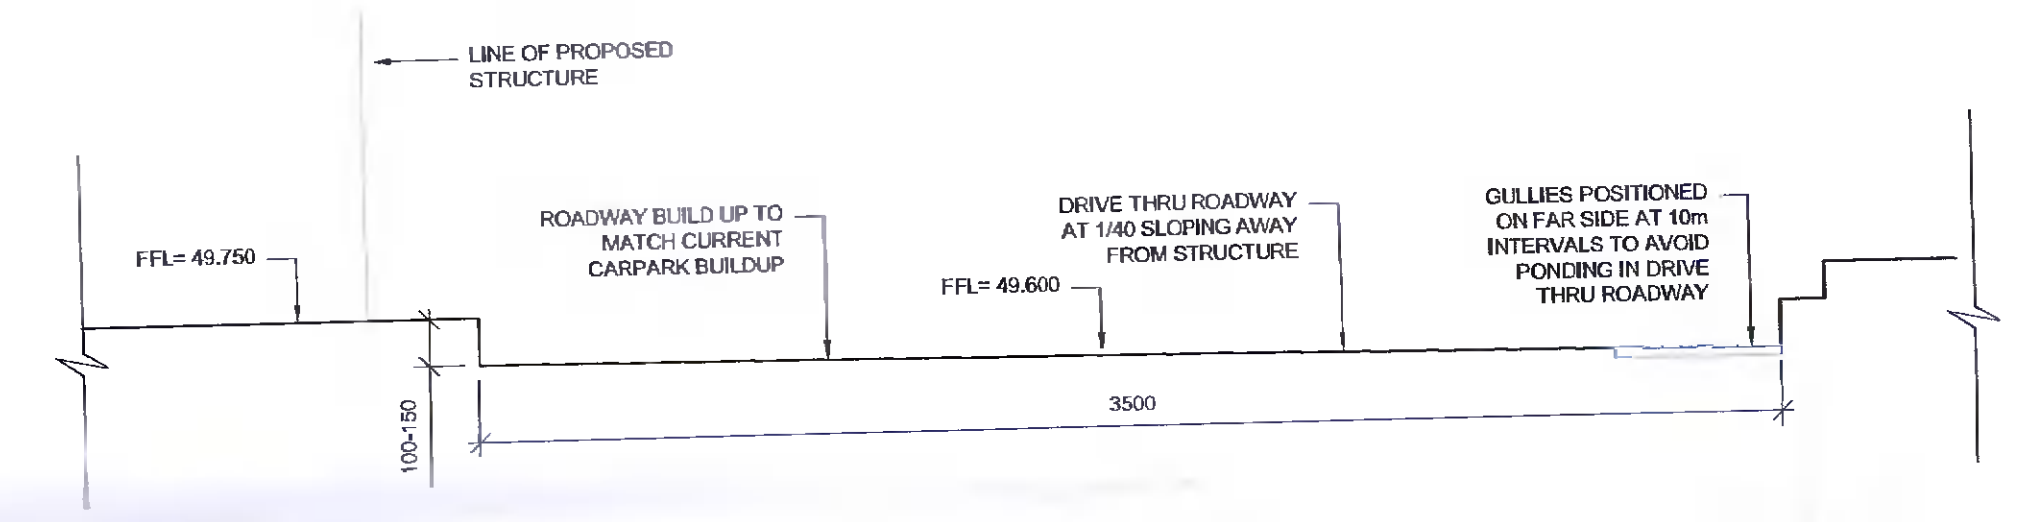


SECTION 2-2
SCALE 1:20

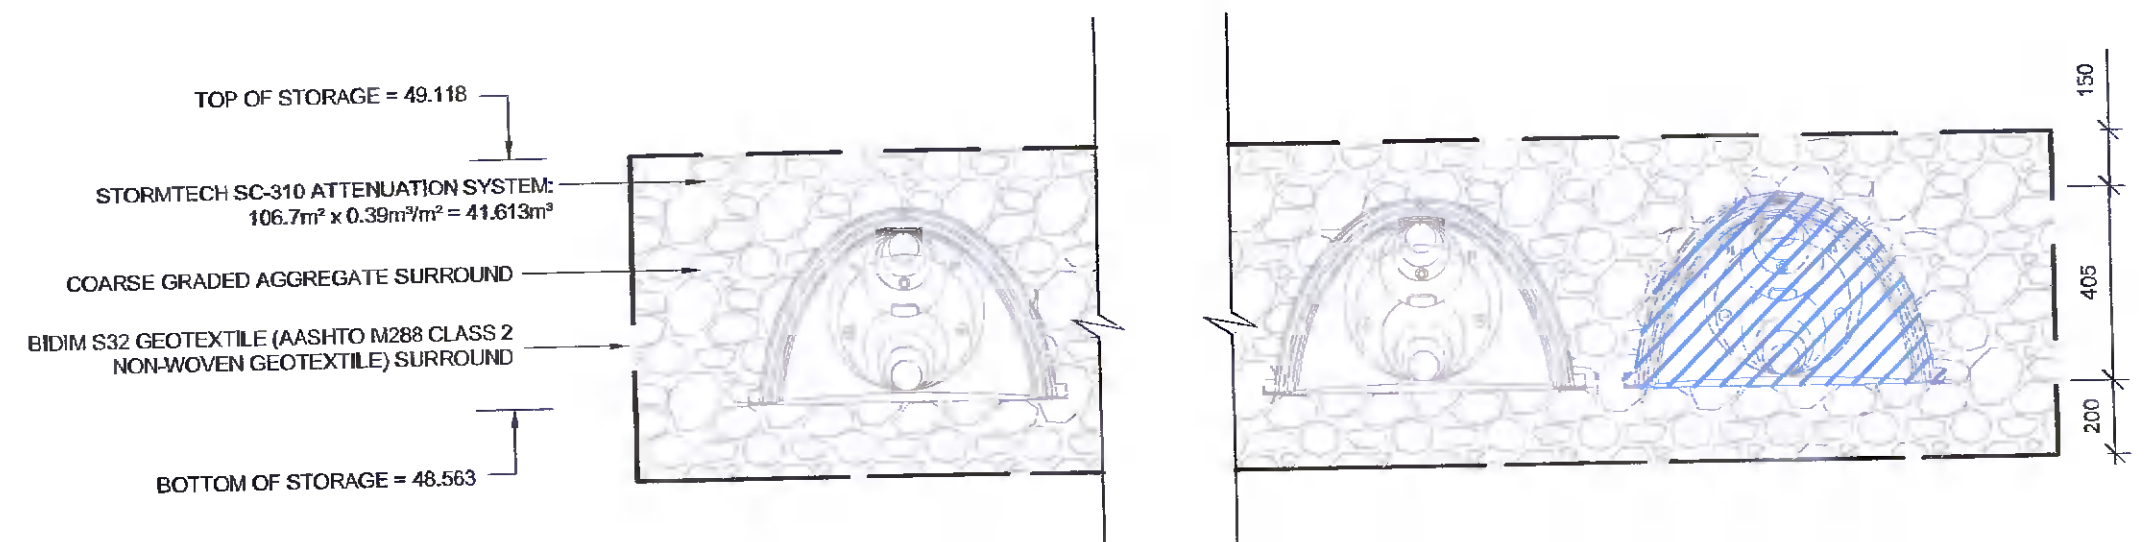


SECTION 3-3
SCALE 1:20

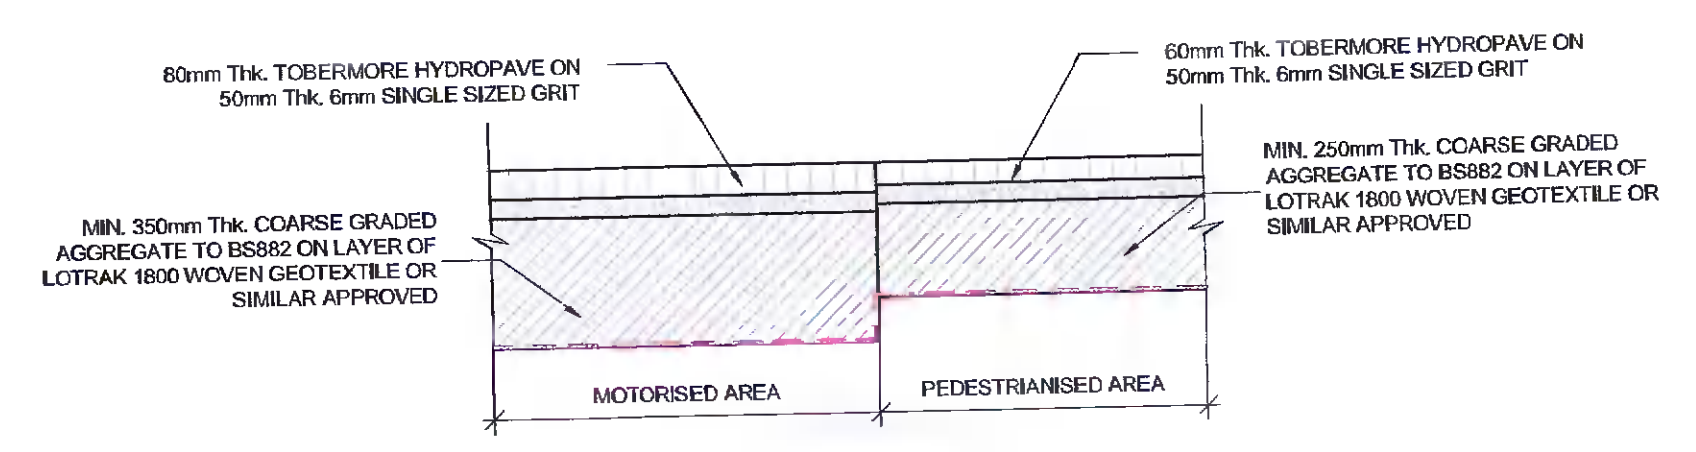


SECTION 4-4
SCALE 1:20

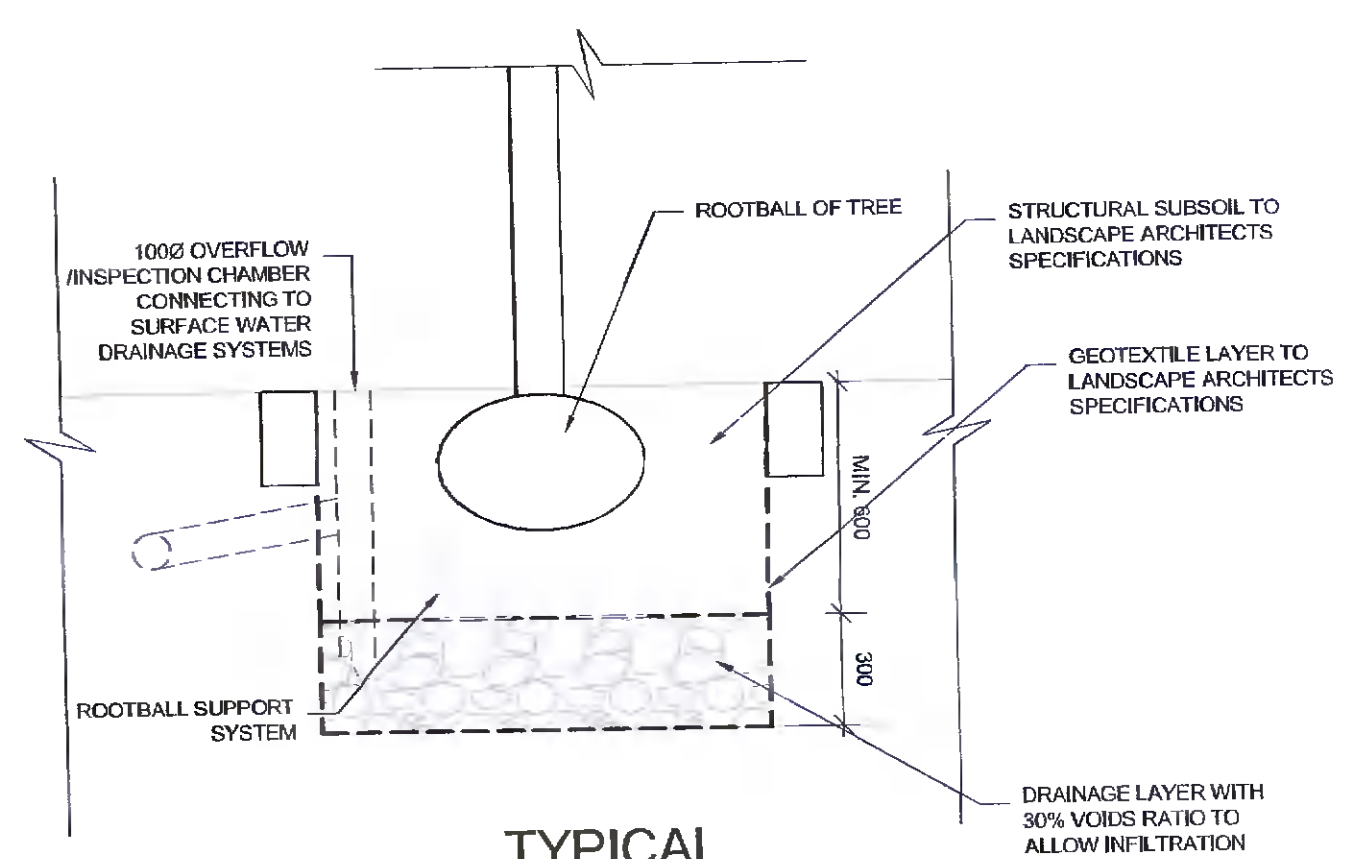

TYPICAL TREE-PIT SECTION
SCALE 1:20

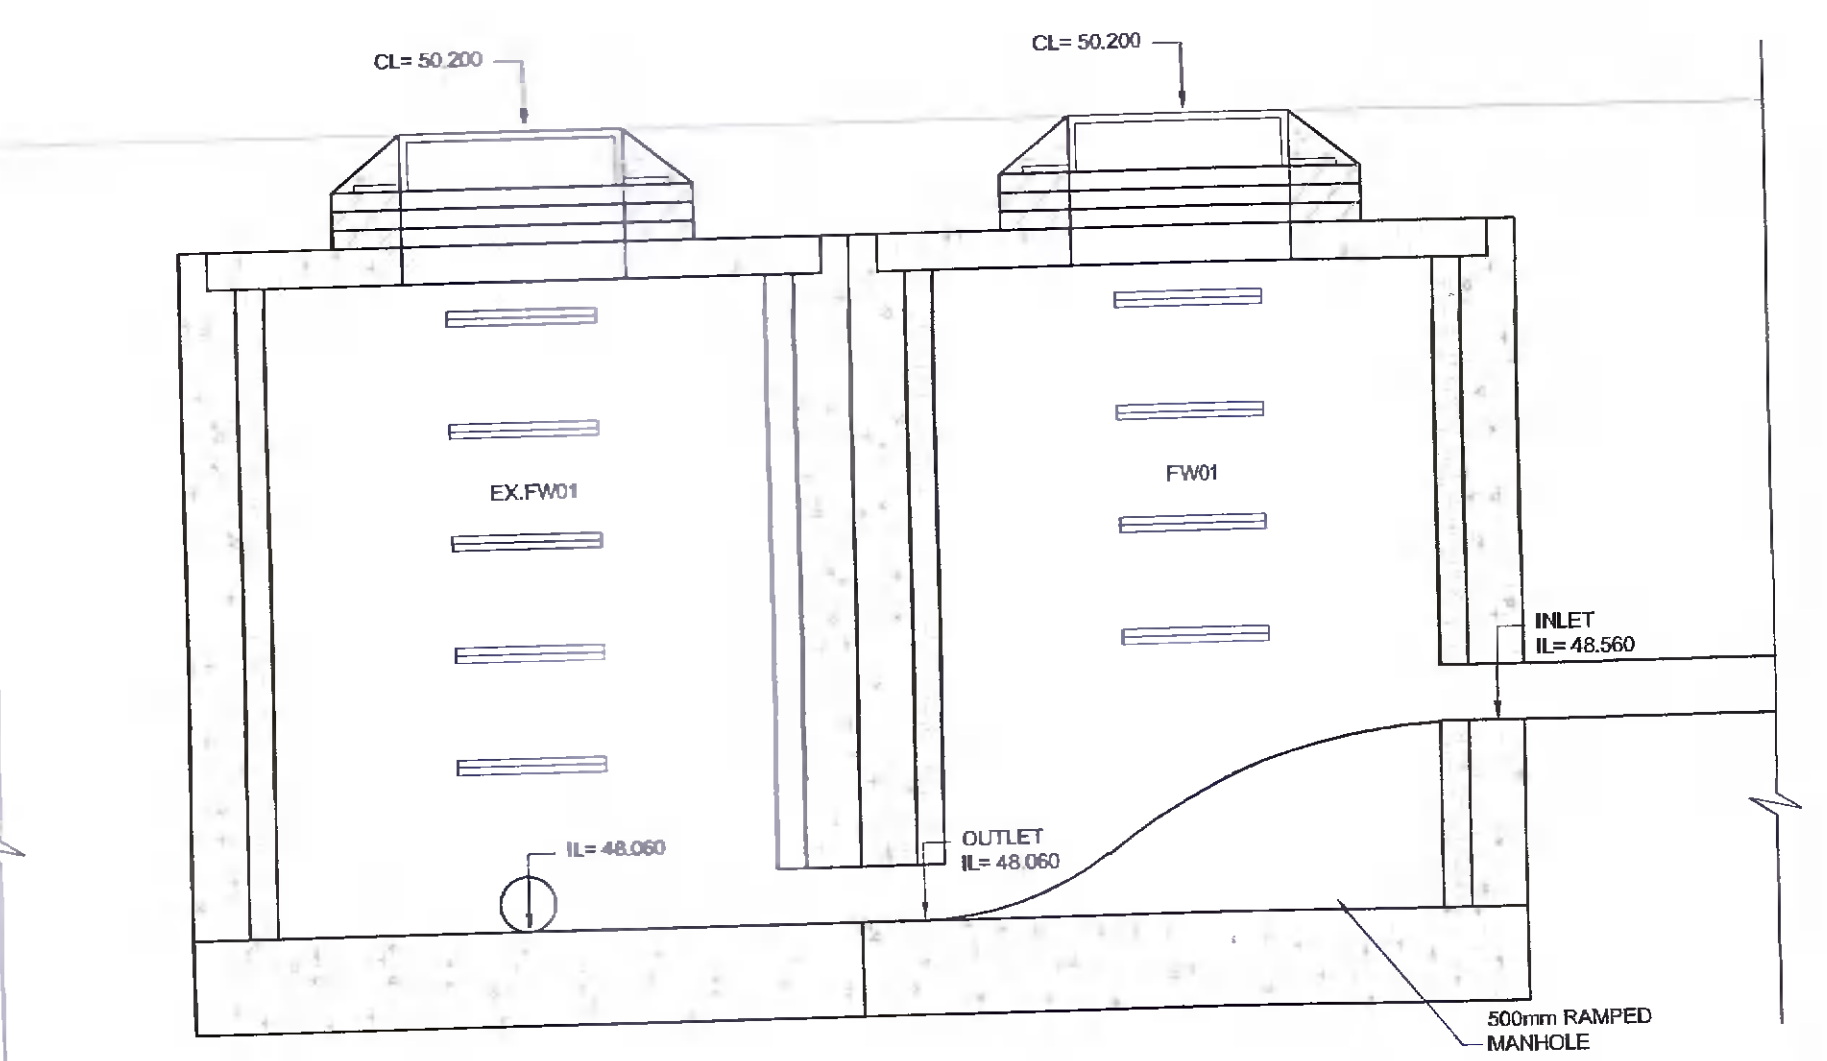

SECTION 5-5
SCALE 1:20

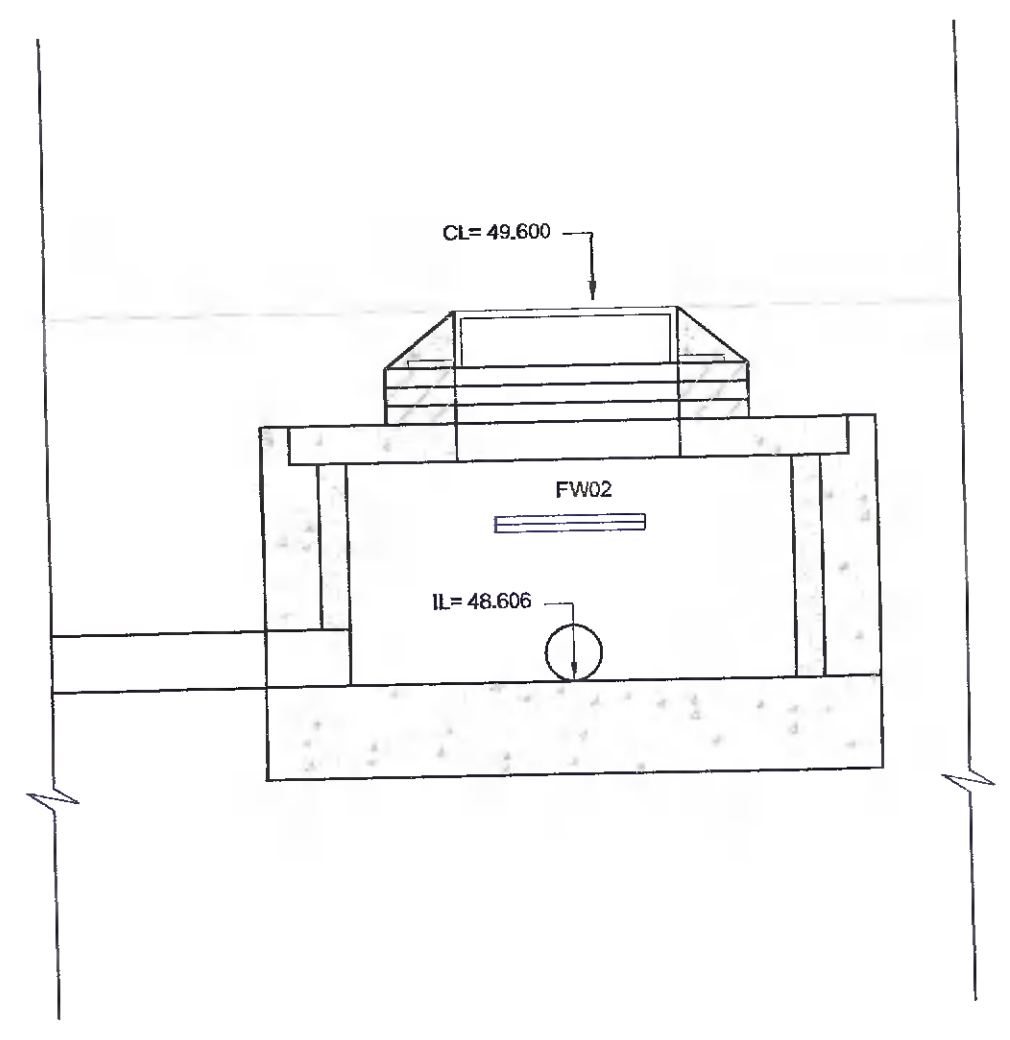

Rev	Date	Drn	CHK'd	Description
1	04/03/22	SR	FW	Issued in response to RFI
0	19/01/22	SR	AD	Issued for Planning

L&D LOHAN & DONNELLY
Consulting Engineers

13 Gardiner Place, Mountjoy Square, Dublin 1. T: 01 8787770
W: www.lohan-donnelly.com E: info@lohan-donnelly.com

Project:	Drive Thru Coffee Unit for New Ireland Assurance Company PLC	Project No:	21192	Dwg. No.:	C02
Scale:	@A1	Date:	Nov '21	Drawn:	SR
Model Reference:	21192-LDE-ZZ-M2-SC-0003	Model Rev:	P.01.1	Rev:	1
Drawing Reference:	21192-LDE-ZZ-ZZ-DR-SC-1C02	Submittal:	S0		