



1 Proposed Customer Bicycle Parking for 8no. bicycles (A) 1:50

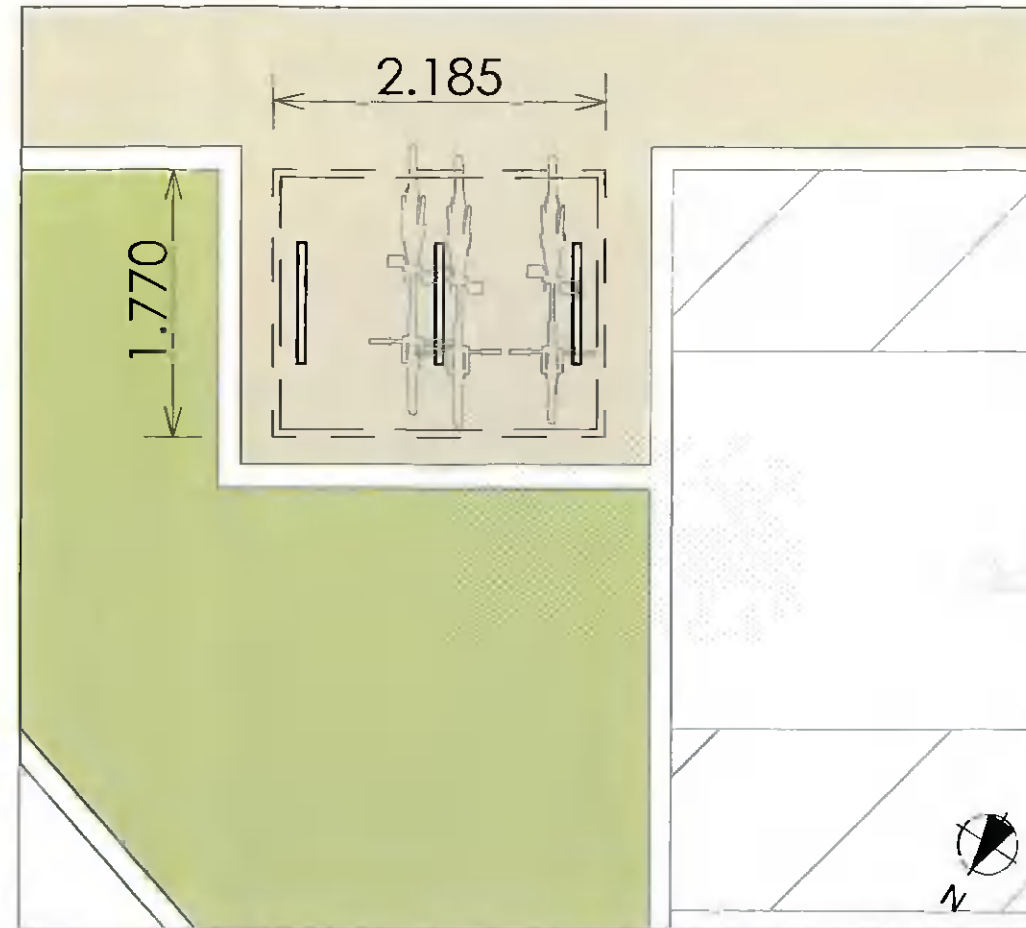


2 Proposed Staff Bicycle Parking for 4no. bicycles (B) 1:50

NOTE:
 - SCHEME IS SUBJECT TO SITE SURVEY AND INSPECTION
 - ALL JUNCTIONS SUBJECT TO HIGHWAY ENGINEER'S DESIGN AND APPRAISAL
 - ALL LEVELS PRELIMINARY SUBJECT TO ENGINEER'S APPROVAL
 - ALL BOUNDARIES SUBJECT TO CONFIRMATION

LEVELS RELATED TO ORDNANCE SURVEY DATUM
 FFL to be ca. +49.75m

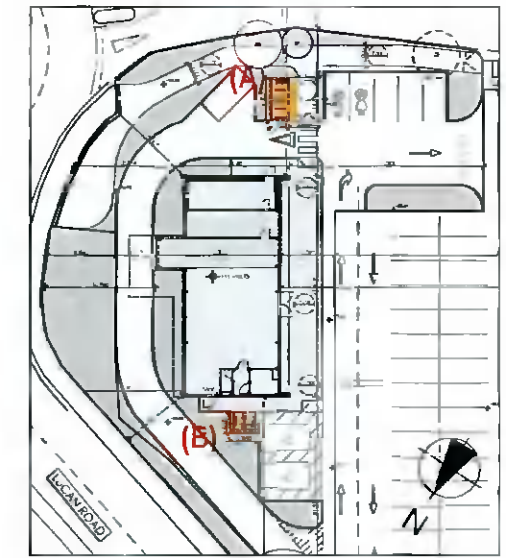

4 Key Plan - NTS

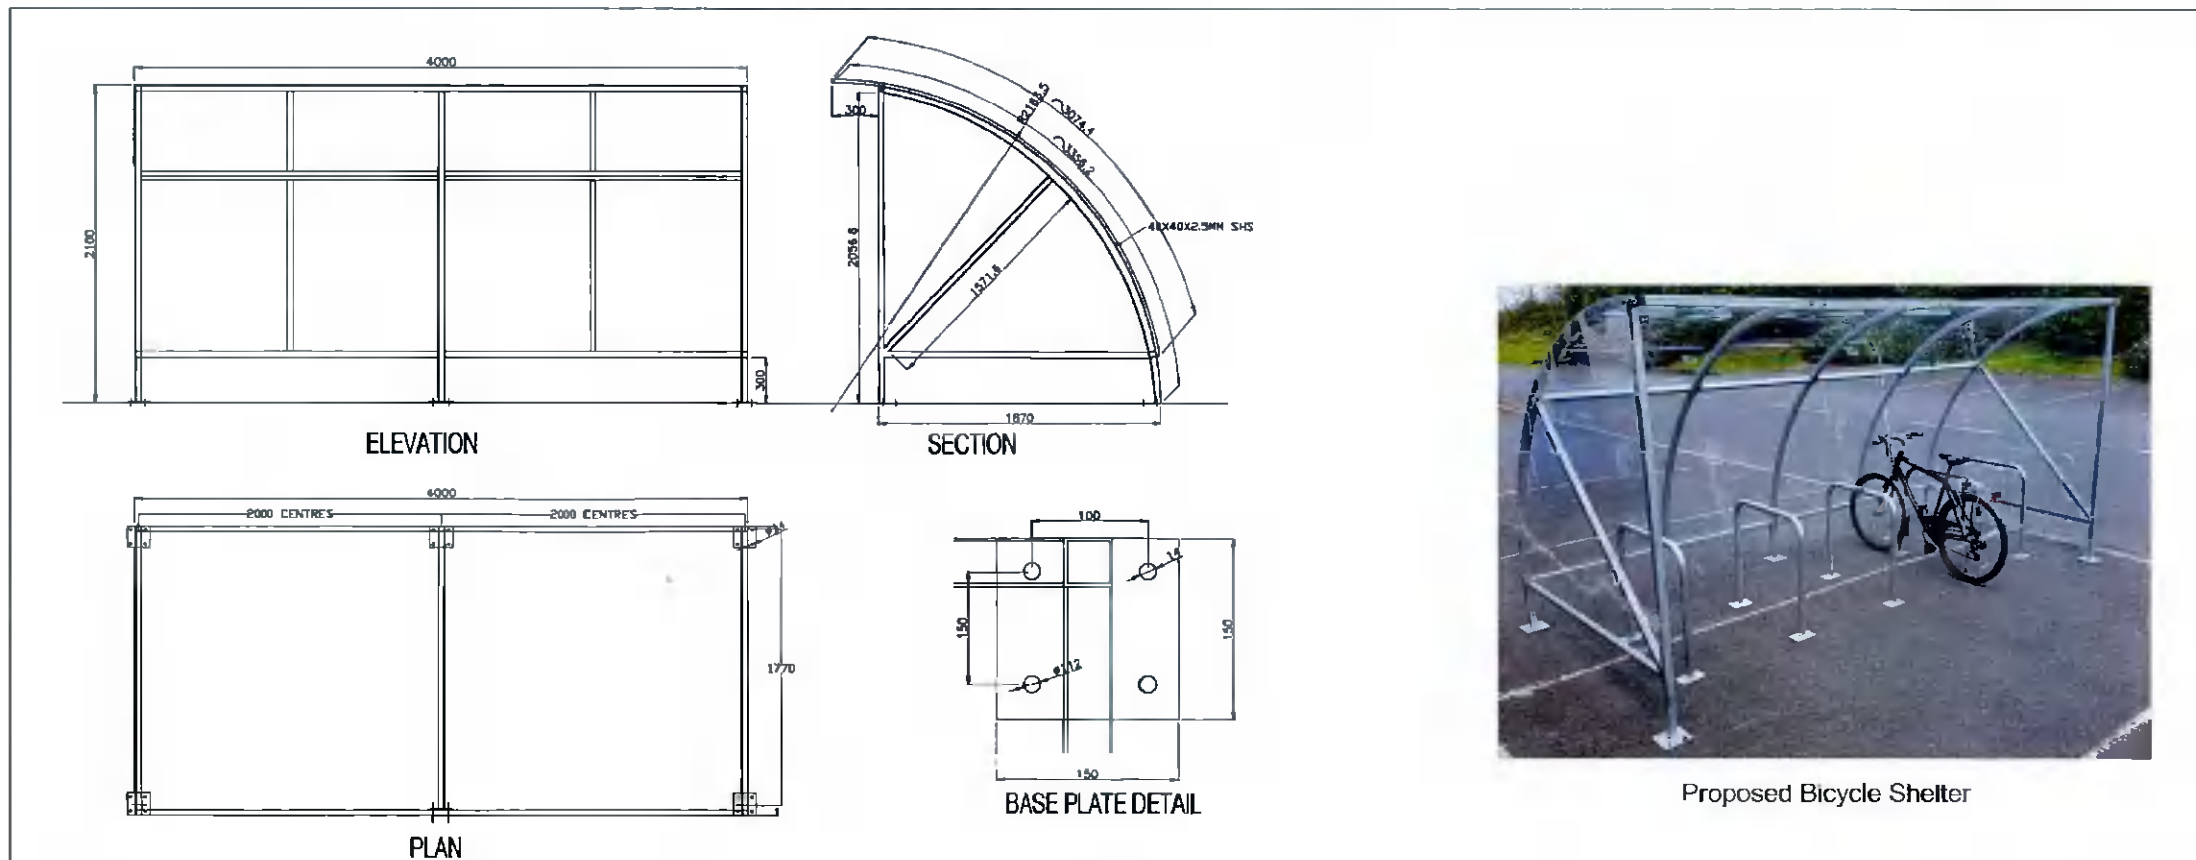

Proposed Bicycle Shelter

3 Proposed Bicycle Shelter

ADDITIONAL INFORMATION
 South Dublin County Council Planning Ref:
 SD21A/0323

Rev.	Date	Description

PLANNING

JDA Joseph Doyle Architects MRIAI
 5 ADELAIDE STREET DUN LAOGHAIRE CO. DUBLIN
 TEL: +353 (0)1 271 1300 INFO@JDAARCHITECTURE.COM

Client: **New Ireland Assurance Company PLC**
 Project: **Drive Through Coffee Shop, Lucan Retail Park**
 Drawing title: **Proposed Bicycle Parking**

Drawn	Checked	Approved	Date	Scale
EMJ	JDA	JDA	03/03/2022	As Shown
Project Number:	Work Stage	Drawing Number:	Rev.	
2021PL-04	PL	PL401	A	

© Joseph Doyle Architects
 This drawing and any design therein is the copyright of the Consultants and may not be reproduced without their written consent. All drawings remain the property of the Consultants.
 Figure dimensions only to be taken from this drawing. All dimensions to be checked on site. Consultants to be informed immediately of any discrepancies before work proceeds.