


SECTION A-A

1. Beverly Drive

Footpath

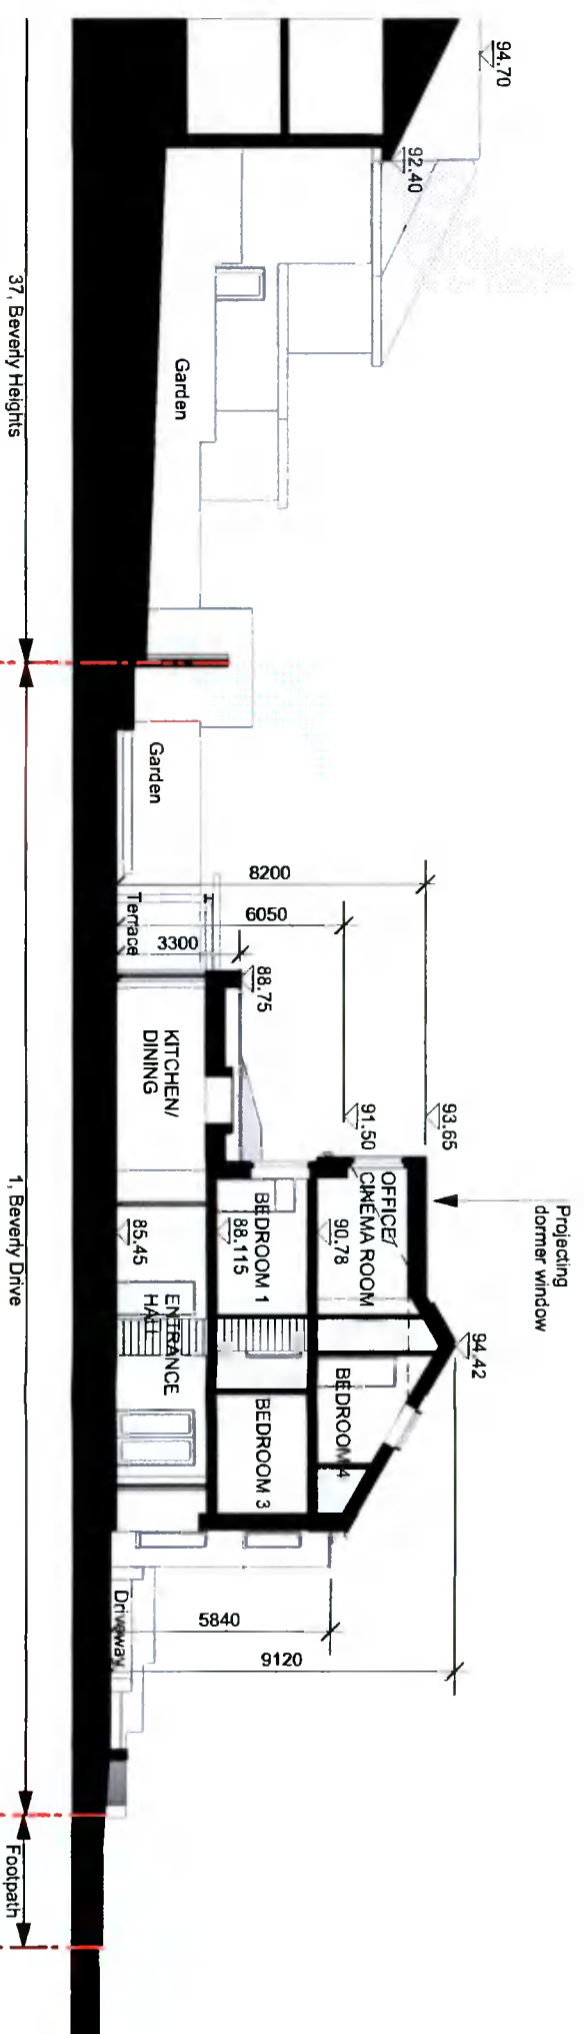

1. Beverly Drive

Footpath

SITE SECTION D-D  
1:200

37, Beverly Heights

# PLANNING Clarification of Further Information

Rev B: 03/03/2022: Revised to incorporate Clarification of FI request  
peter nickels architects

client: David Renwick


project: 1, Beverly Drive, Scholarstown, Dublin 16

drawing: Proposed Sections


drawing no: 1470/PP/010 revision: B

scale: 1:100 @ A3 date: August 2021

The Willows, Sunbury Gardens, Derrif, Dublin 6  
e: mail@peternickelsarchitects.ie  
m: +353 (0) 86 315 8902  
peter nickels architects

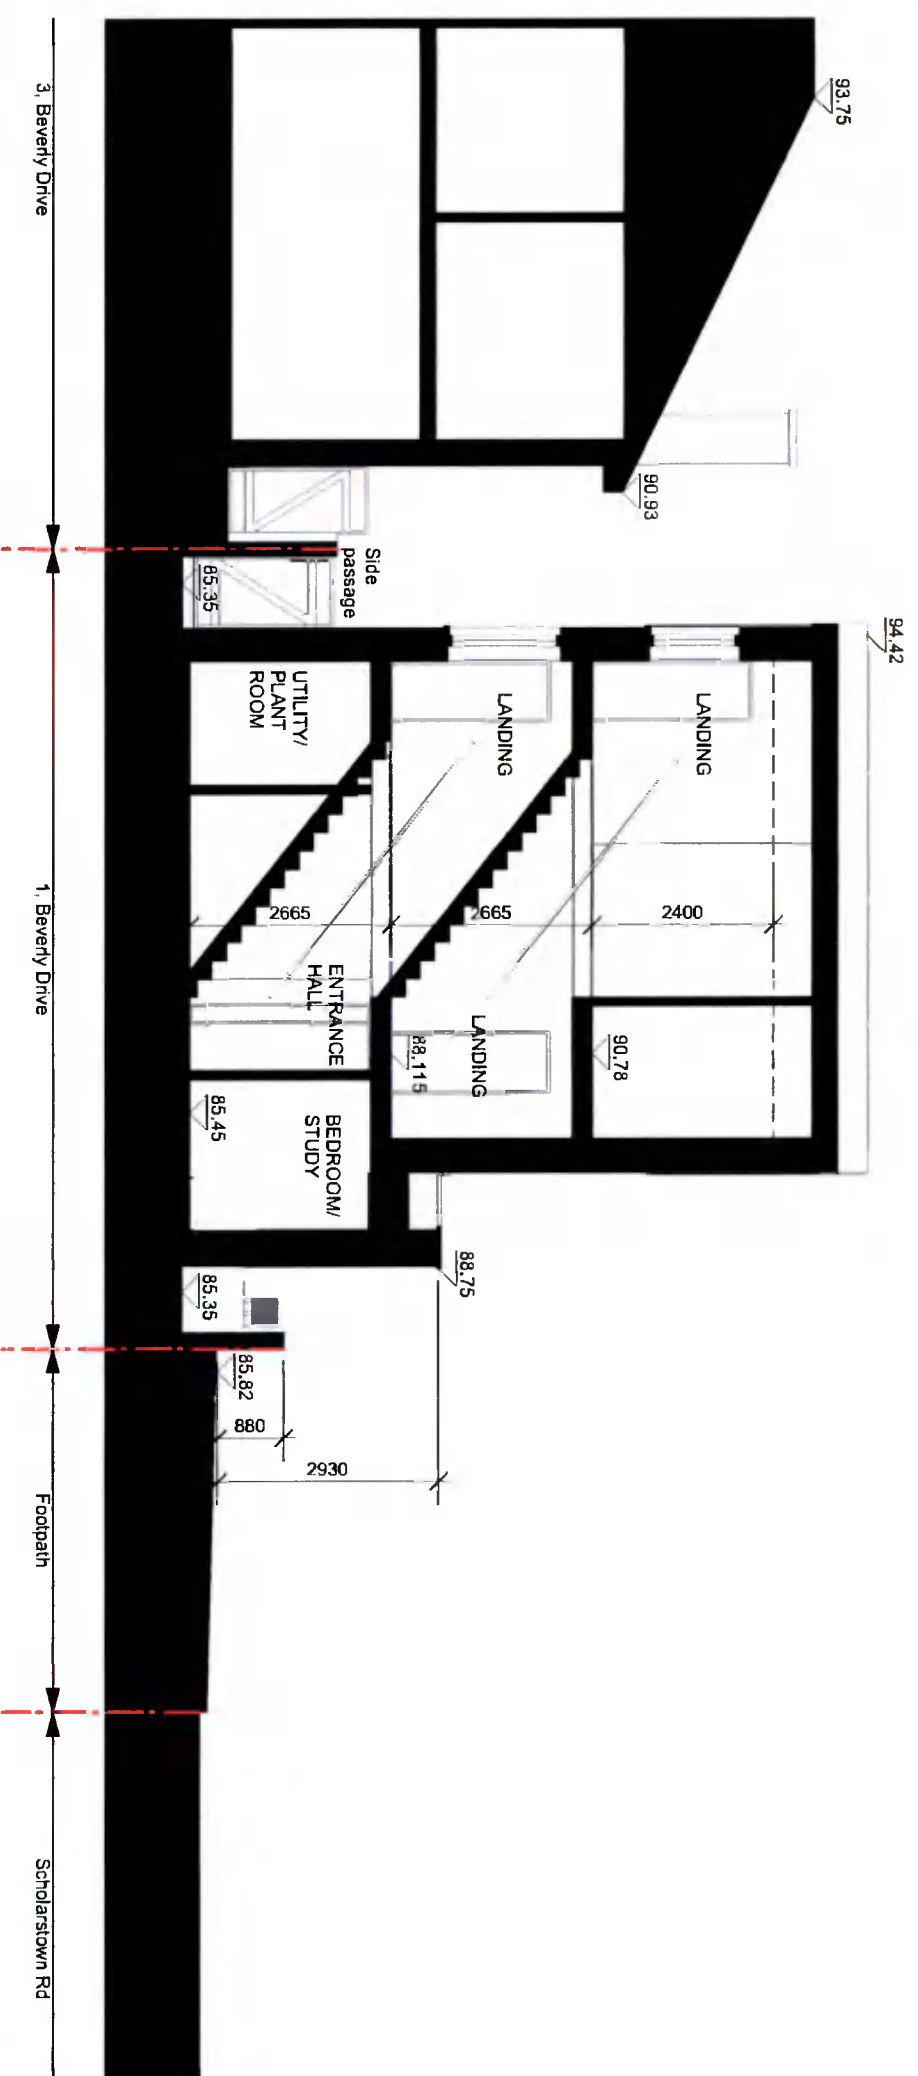

SECTION B-B

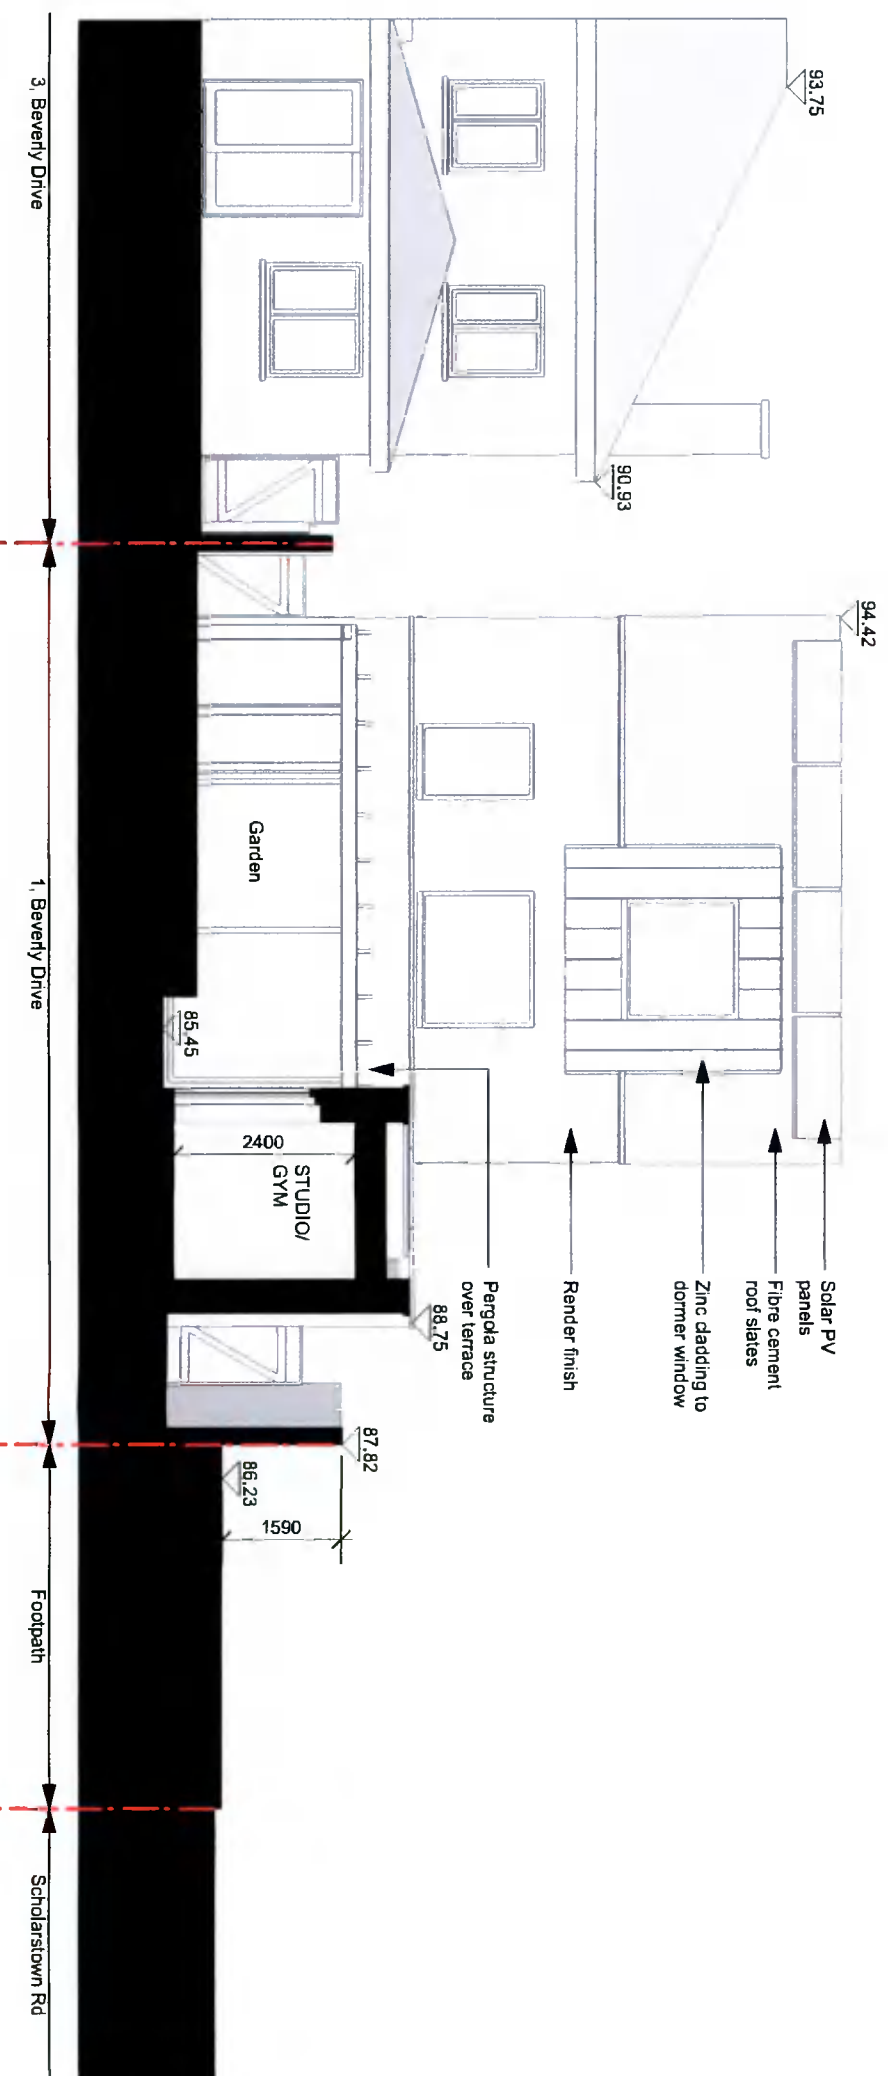

SECTION C-C

# PLANNING Clarification of Further Information

Rev B: 03/03/2022: Revised to incorporate Clarification of FI request  
**peter nickels architects**

client: David Renwick  
 project: 1, Beverly Drive, Scholarstown, Dublin 16  
 drawing: Proposed Sections

drawing no: 1470/PP/011 revision: B  
 scale: 1:100 @ A3 date: August 2021

The Willows, Sunbury Gardens, Derry, Dublin 5 peter nickels architects  
 e: mail@peternickelsarchitects.ie m: +353 (0) 86 315 8902