

GENERAL NOTES:-

- DO NOT SCALE. USE FIGURED DIMENSIONS ONLY.
- ALL DIMENSIONS ON DRAWINGS ARE IN MILLIMETRES UNLESS OTHERWISE NOTED.

GENERAL NOTES ON PROPOSED ELEVATIONS:

- ALL EXTERIOR FINISH TO MATCH EXISTING.
- NEW WINDOWS & DOOR TO BE OF u.P.V.C. CONSTRUCTION.
- LEAD FLASHING WHERE REQUIRED TO BE A (QUALITATIVE VEAT OR SIMILAR APPROVAL).
- ALL GUTTERS, & R.P.P.'S TO BE OF P.V.C. CONSTRUCTION.

DRAWING LEGEND:-

- DENOTES AREA FOR RETENTION PLANNING PERMISSION ON PLAN
- DENOTES EXISTING WALL / BUILDING
- DENOTES NEW 215/100 BLOCK WALL
- DENOTES NEW STUD WALL
- DENOTES DEMOLITION WORK
- DENOTES AREA FOR RETENTION PLANNING PERMISSION ON ELEVATION & SECTION

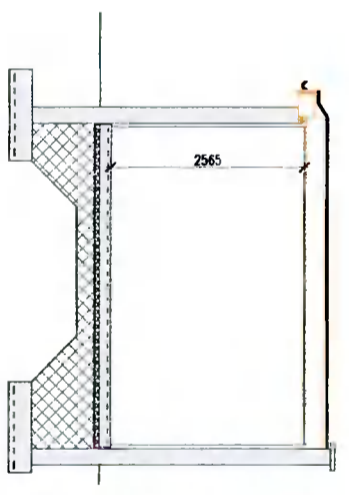
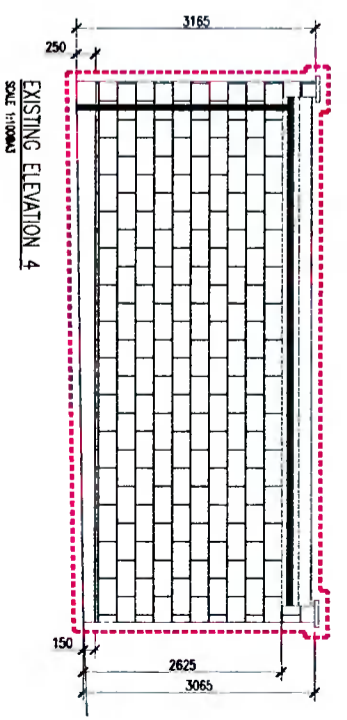
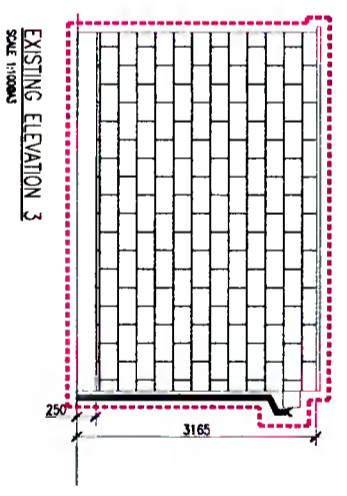
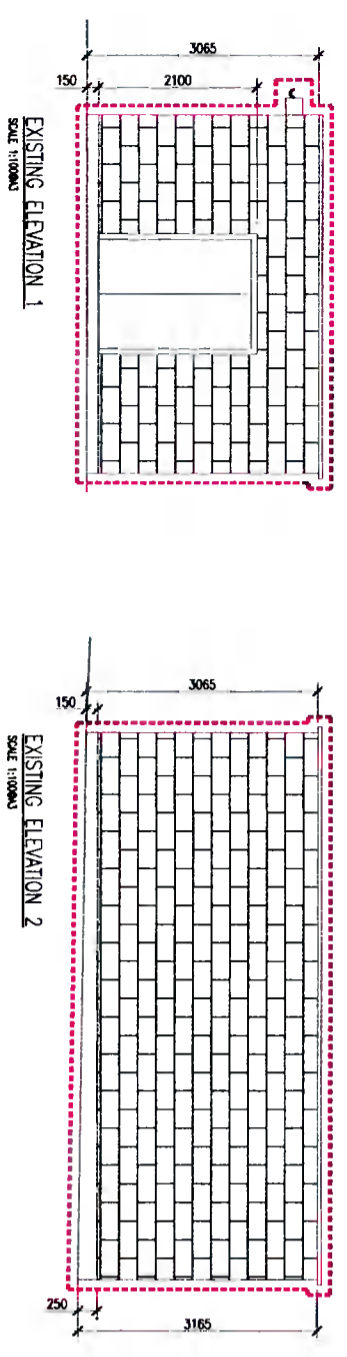
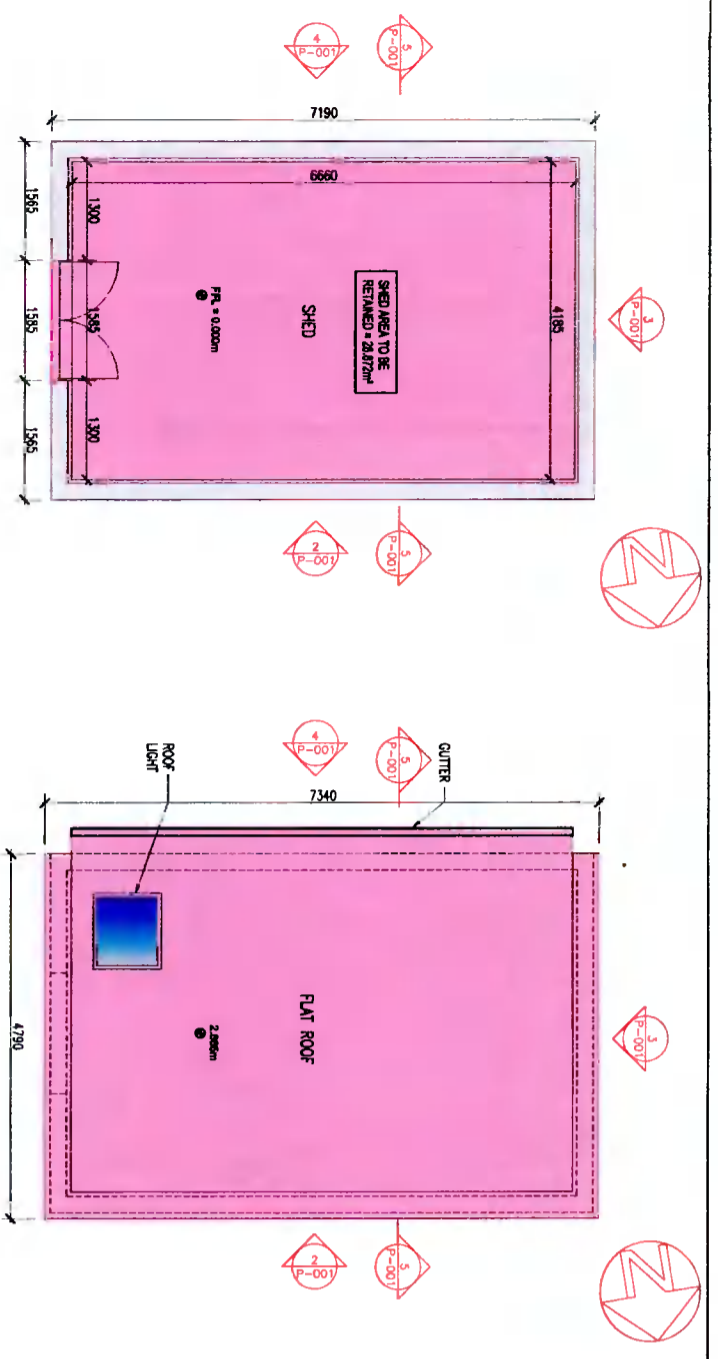


IMAGE A - EXISTING FENCE PANELING ON REAR BOUNDARY WALL
SCALE: 1:10000

THIS DRAWING IS FOR PLANNING PURPOSES ONLY. NOT FOR CONSTRUCTION.

		PLANNING	
Client: PATRICK DUNNE		No. 14/02/22	
Project: RETENTION PLANNING PERMISSION @ 7 FIVESTAR CL. LONDON, CO. DUBLIN, IRELAND		Date: 14/02/22	
Drawing No: 220010/P/001		Scale: AS SHOWN	
Project No: 220010		Rev: P	
Drawing Title: EXISTING PLANS, ELEVATIONS & SECTIONS		Date: 14/02/22	