


A1

LEGEND
 — AREA SUBJECT TO DEVELOPMENT




EXISTING CONTIGUOUS SOUTHERN ELEVATION

SCALE 1:200

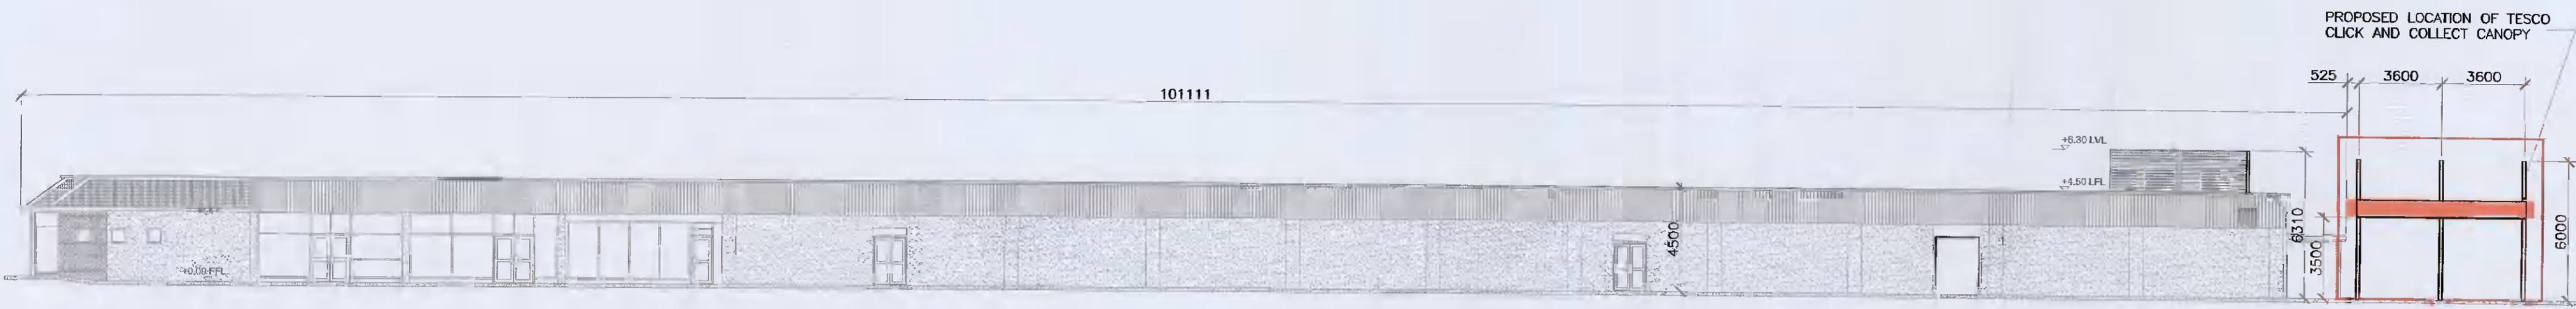

PROPOSED CONTIGUOUS SOUTHERN ELEVATION

SCALE 1:200

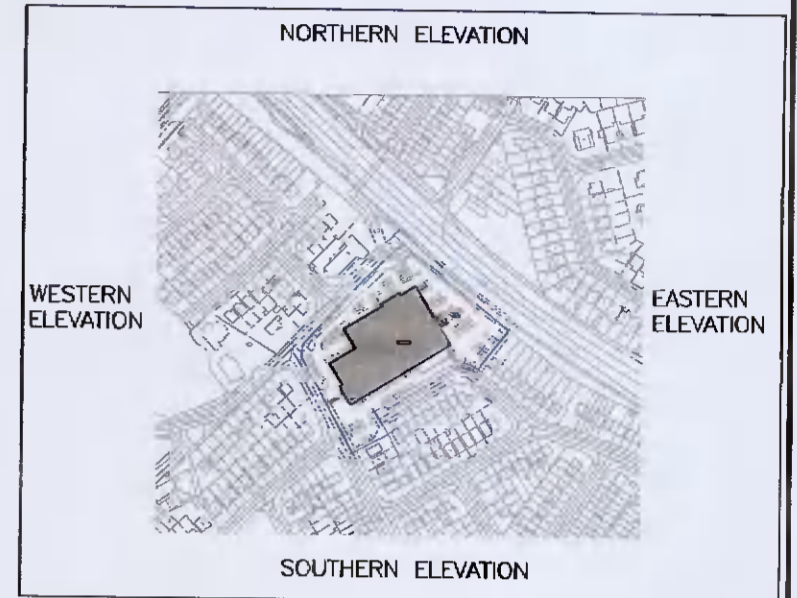


KEY PLAN
 NTS



EXISTING CONTIGUOUS EASTERN ELEVATION

SCALE 1:200

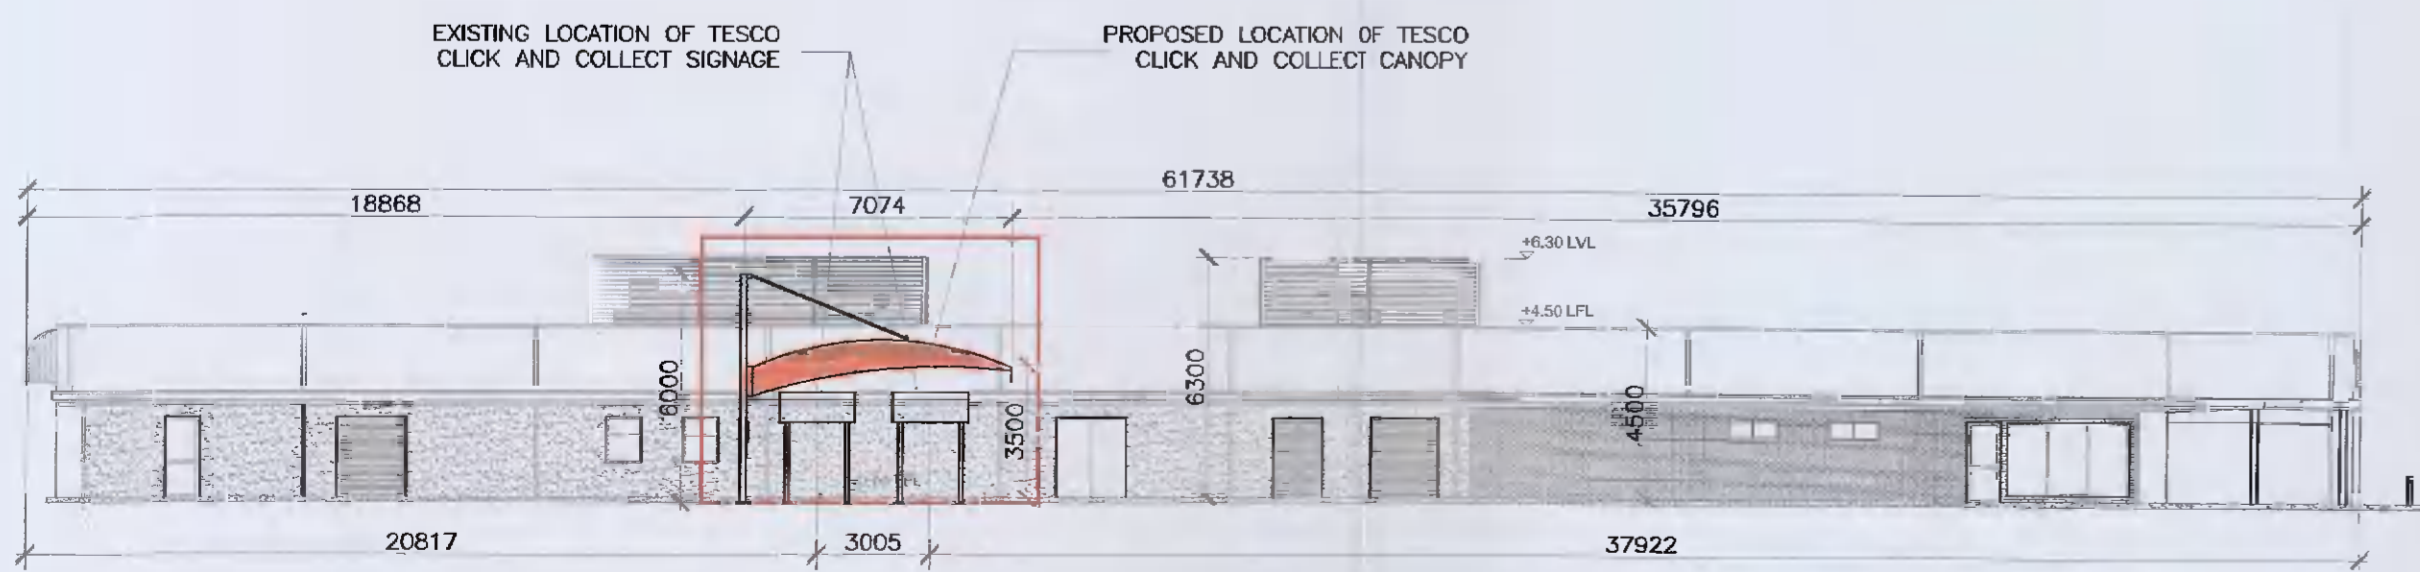

PROPOSED CONTIGUOUS EASTERN ELEVATION

SCALE 1:200

S2 PLANNING

© ORS
 This drawing and any design hereon is the copyright of the Consultants and must not be reproduced without their written consent. All drawings remain the property of the Consultants.

Figured dimension only to be taken from this drawing. All dimensions to be checked on site. Consultants to be informed immediately of any discrepancies before work proceeds.

REV NO:	DATE:	REVISION NOTE:	DWN BY:	CKD BY:
P01	04/02/2022	ISSUED FOR PLANNING PURPOSES	ED	DH

CLIENT:	TESCO IRELAND LTD.			REV:	P01
PROJECT:	TESCO CLICK AND COLLECT AT HILLCREST HEIGHTS, LUCAN, CO. DUBLIN				
TITLE:	CLICK AND COLLECT EXISTING AND PROPOSED ELEVATIONS SHEET 1				
DRAWN:	CHECKED:	APPROVED:	JOB NO:		
ED	ED	DH	210699_045		
DATE:	SCALE:	DRAWING NO:			
04/02/2022	1:200	210699_045-ORS-Z0-00-DR-A-206			

ORS

Mullingar Dublin Galway Donegal London
 +353 1 5242060 www.ors.ie info@ors.ie
 ISO 9001:2008 QUALITY ASSURED COMPANY