



EXISTING PLAN OF BUNGALOW


SCALE 1:200
AREA: 127m²

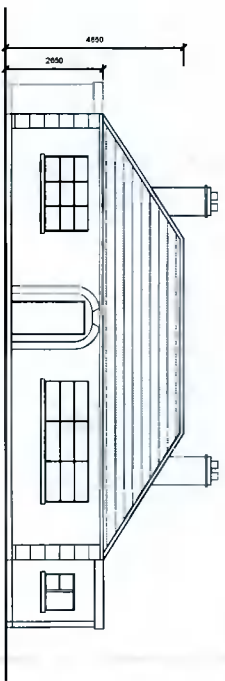


EXISTING ELEVATION 1
SCALE 1:200/A3

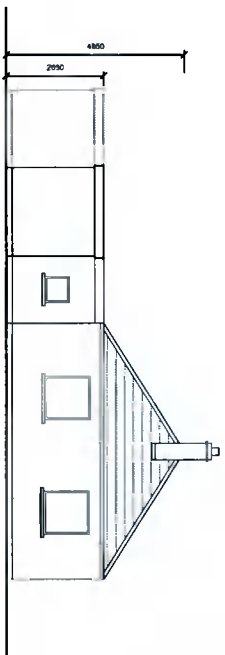

EXISTING ELEVATION 2
SCALE 1:200/A3

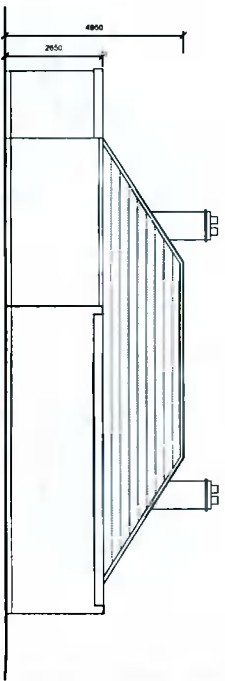

EXISTING ELEVATION 3
SCALE 1:200/A3

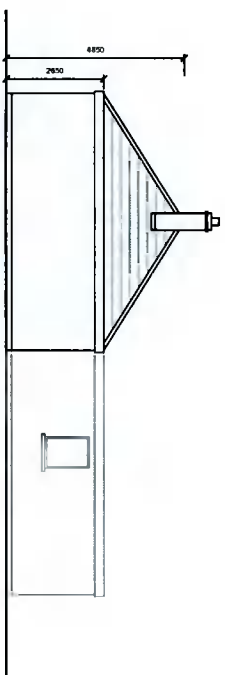

EXISTING ELEVATION 4
SCALE 1:200/A3

NOTES:

For Planning Only. Do not Use for Construction
Copyright Reserved.
Do Not Scale drawing. Use Figured Dimensions Only.
All Discrepancies to be Reported to AKM Consultants Immediately.



AKM Design
Architecture - Planning - Engineering
Unit 4, Orchard Business Centre, 2001 Orchard Avenue, Clontarf, D04
T: 353 1 8225479 E: info@akmdesign.ie
Architectural | Planning | Engineering | Building Services | Development Consultancy

REVISIONS

NO.	DATE	DESCRIPTION

STAGE: **PLANNING**

PROJECT TITLE	DATE	DRAWN BY
CAPRI, WHITECHURCH ROAD, RATHFARNHAM	FEB. 21	CS/JK
DRAWING TITLE	SCALE:	REVISION
EXISTING DWELLING TO BE DEMOLISHED	1:200@A3	-
CLIENT	DATE	DRAWING NO.
GEN. O'CONNOR	18/2/20	PL004