


For OS Copyright refer to Order No. 50246338
 OS Sheets 3328-16

Do not scale from this drawing. Third Party Information was used for these drawings.

All structural and civilworks to engineer's specification and drawings. All drawings are copyright of the architect, all rights reserved.

REV.	Date	32 Wale Tone Sq. Stm, Bray, Co Wicklow, E.087 2892051
A	07/02/22	Project: Proposed House Extension
B	15/02/22	Address: 17 Rockfield Avenue, Perystown, Dublin 12
		Client: Ying Sun & Jerry Lucy
		Job number: 2105
		Title: Existing Site Layout Plan
		Drawing number: 2105_0501
		Scale: 1:500@A3
		Drawn by: Carmene Dollard MR.IAI
		Date: 07/02/2022

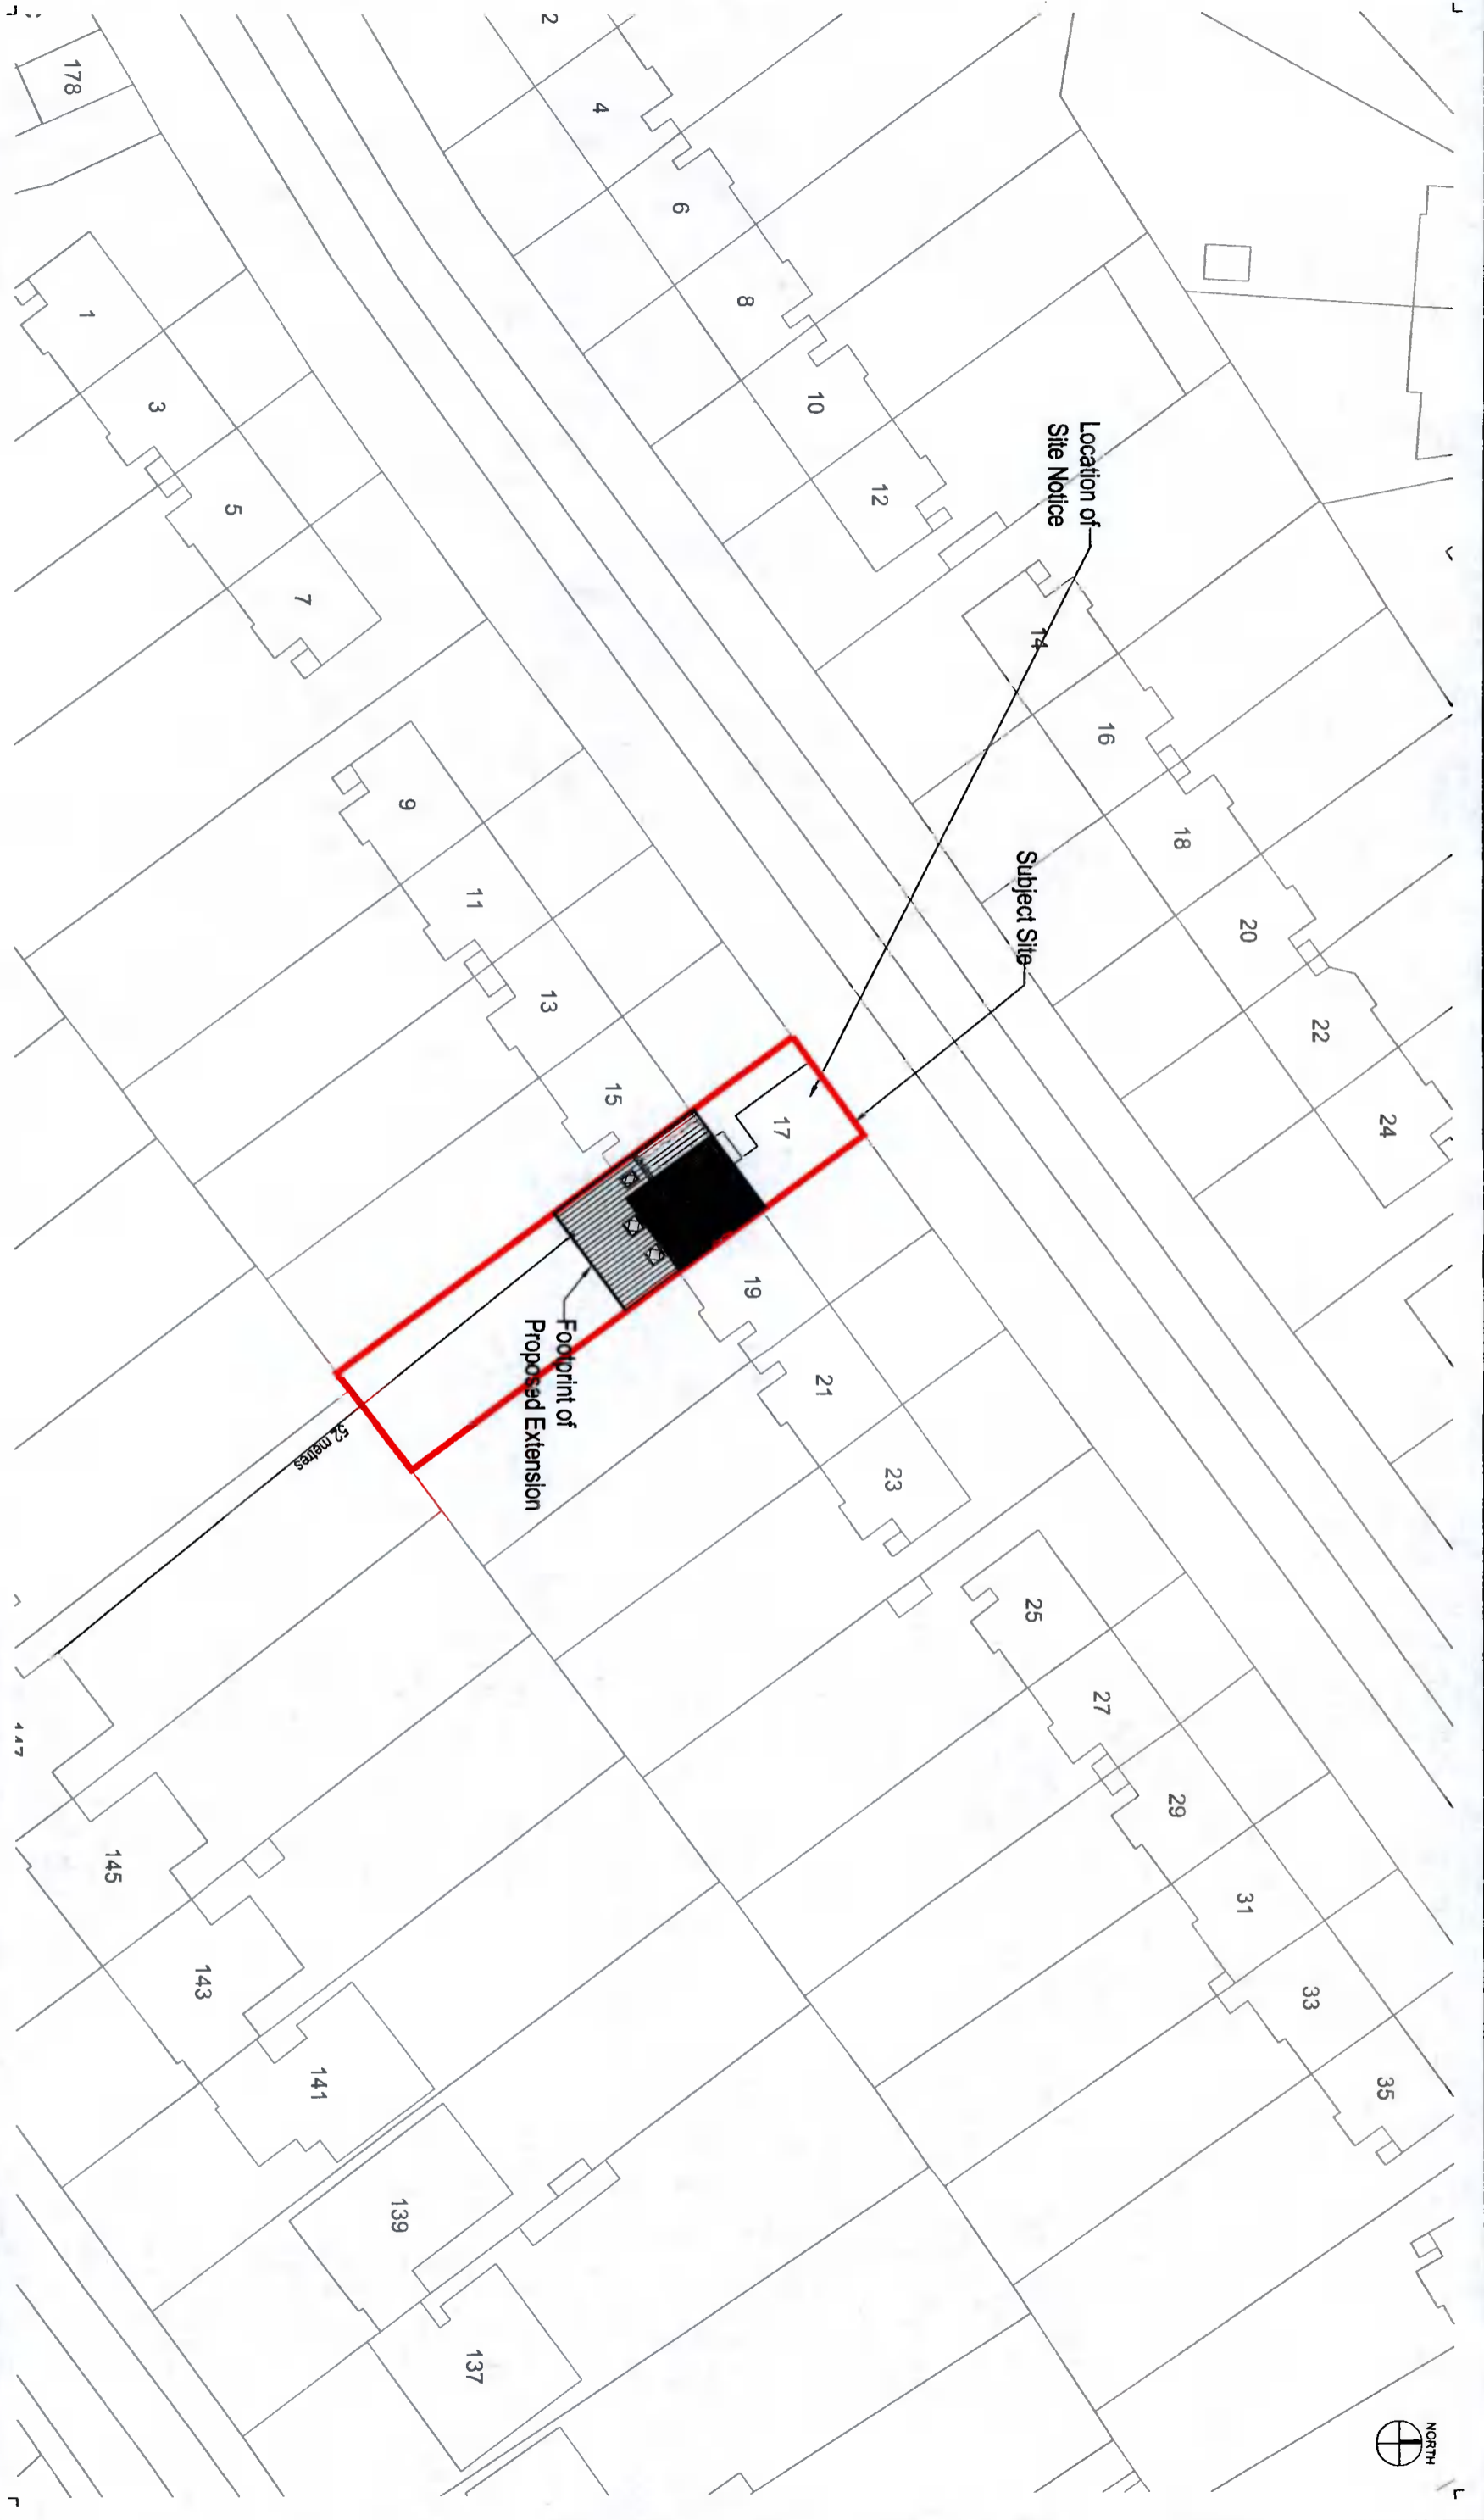

For OS Copyright refer to Order No. 50246338
 OS Sheets 3328-16

Do not scale from this drawing. Third Party information was used for these drawings.

All structural and civilworks to engineer's specification and drawings. All drawings are copyright of the architect, all rights reserved.

REV	Date	32 Mole Tone Sq. Unit, Bray, Co Wicklow, T. 087 2992051
A	07/02/22	Project: Proposed House Extension
B	15/02/22	Address: 17 Rockfield Avenue, Perrystown, Dublin 12
		Client: Ying Sun & Jerry Lucy
		Job number: 2105
		Title: Proposed Site Layout Plan
		Drawing number: 2105_0502
		Scale: 1:500@A3
		Drawn by: Catherine Dollard MRAI
		Date: 07/02/2022

Concept Architecture