


Existing Section AA  
1 : 100

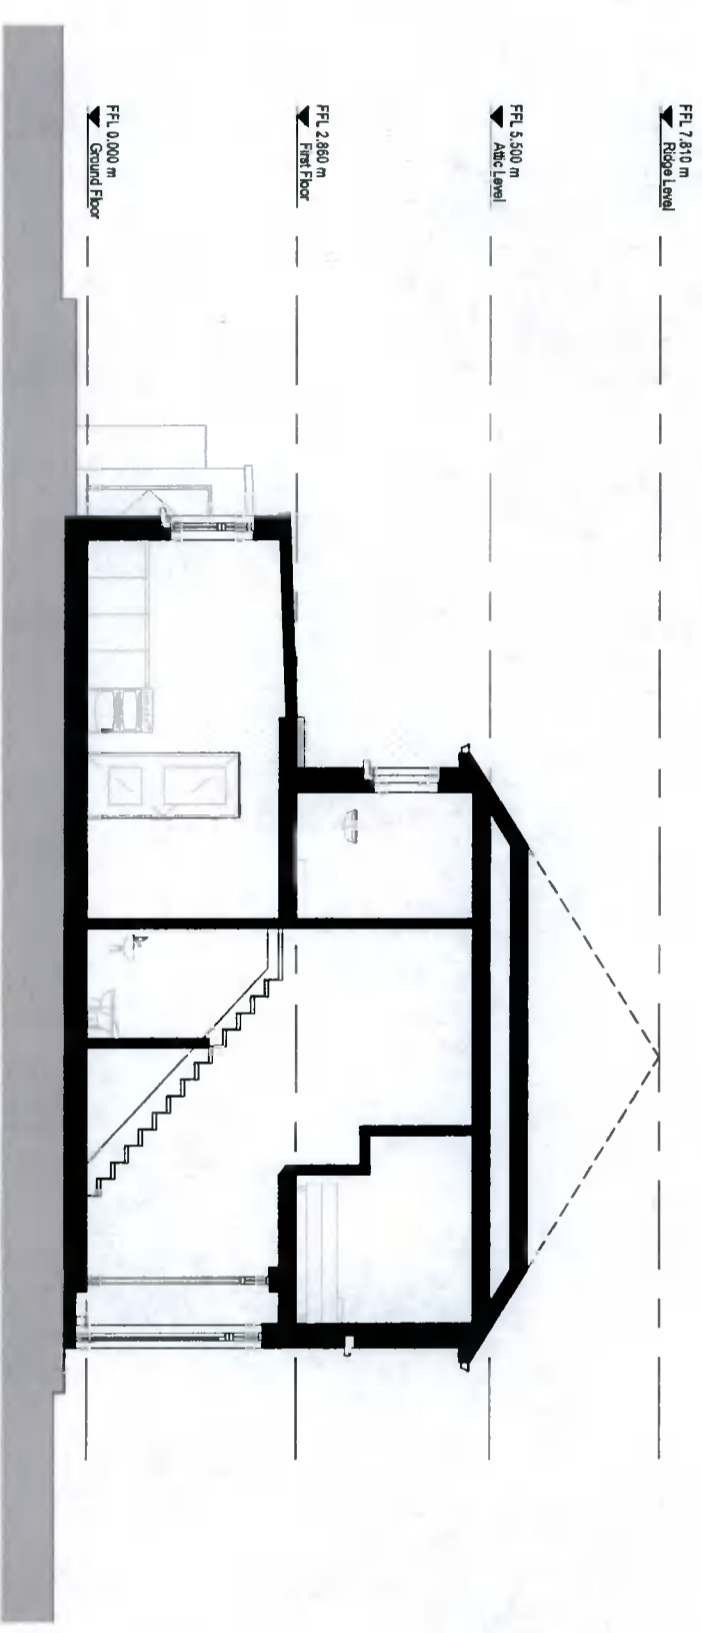

Existing Section BB  
1 : 100



Rev	Date	By	Description
A	13/12/2021	CD	Issued for Information
B	07/02/2022	CD	Issued for Planning

GENERAL NOTES:  
 NOT FOR CONSTRUCTION.  
 DO NOT SCALE FROM THIS DRAWING. THIRD PARTY INFORMATION WAS USED FOR THESE DRAWINGS.  
 ALL STRUCTURAL AND CIVIL WORKS TO ENGINEERS SPECIFICATION AND DRAWINGS.  
 ALL DRAWINGS ARE COPYRIGHT OF THE ARCHITECT. ALL RIGHTS RESERVED.

**Concept Architecture**  
 32 Wexie Tone Sq Sth. Brix, Co Wicklow. 1.087.2992051  
 Project: Proposed House Extension  
 Address: 17 Rockfield Avenue, Ferrystown, Dublin 12  
 Client: Ying Sun & Jerry Luby  
 Job: 2105 Date: 08/12/21  
 Drawing Title: Existing Sections AA & BB  
 Scale: 1 : 100 Drawn By: CD  
 Drawing: 2105 - 0516 Rev: 8  
 2002-HSE\_001\_Existing