



Proposed Section AA
1 : 100

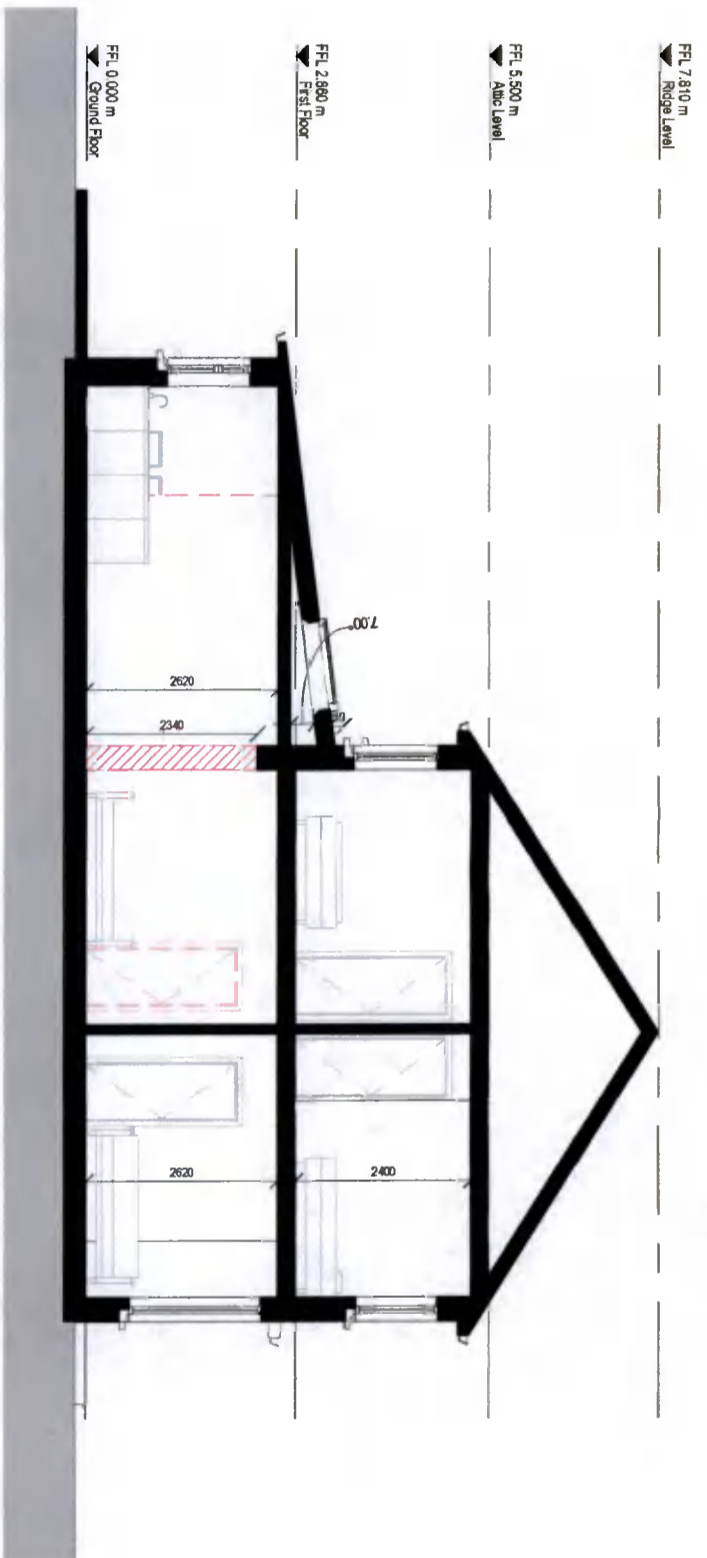

Proposed Section BB
1 : 100

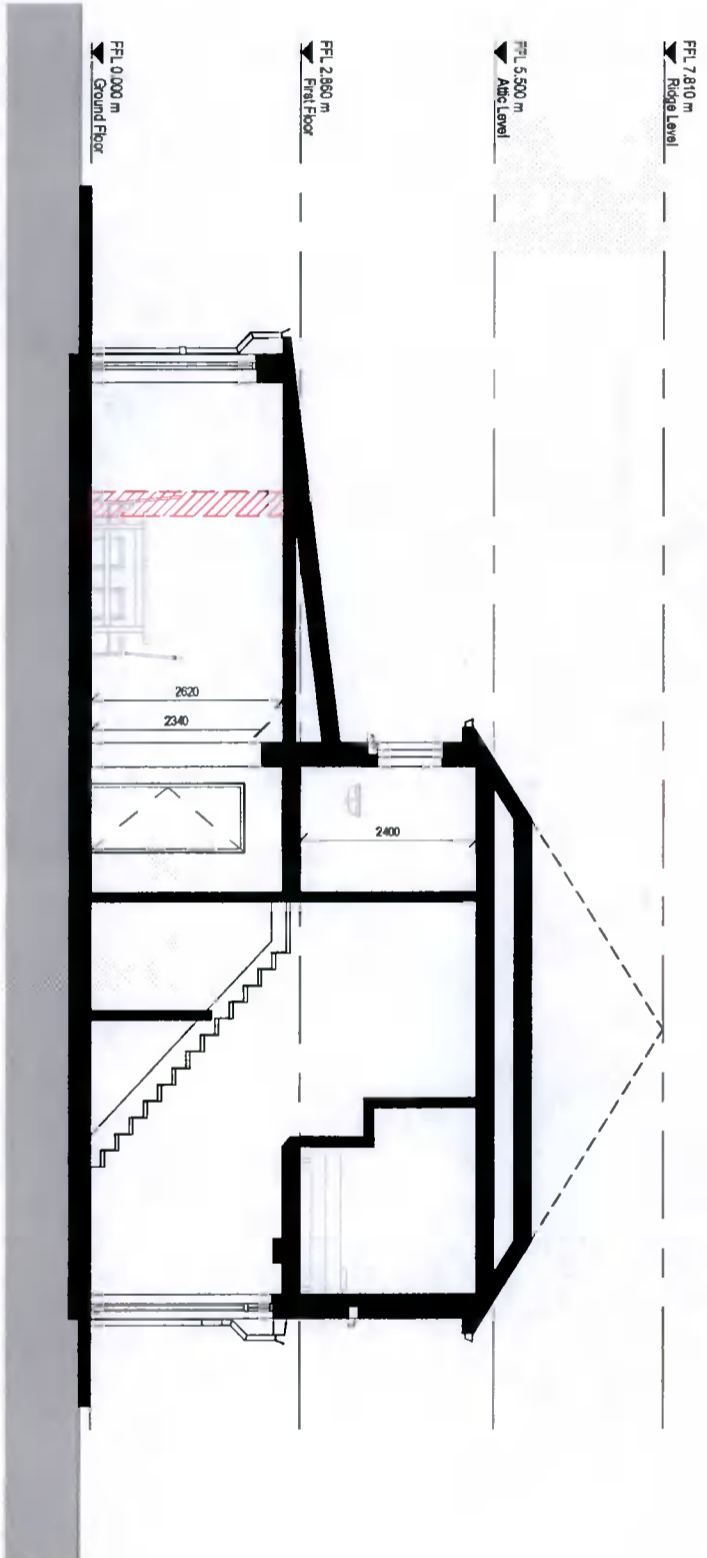


Rev	Date	By	Description
A	10/01/22	CD	Issued for Information
B	17/01/22	CD	Issued for Information
C	07/02/22	CD	Issued for Client Approval
D	15/02/22	CD	Issued for Planning

GENERAL NOTES:
 NOT FOR CONSTRUCTION.
 DO NOT SCALE FROM THIS DRAWING. THIRD PARTY INFORMATION WAS USED FOR THESE DRAWINGS.
 ALL STRUCTURAL AND CIVIL WORKS TO ENGINEERS SPECIFICATION AND DRAWINGS.
 ALL DRAWINGS ARE COPYRIGHT OF THE ARCHITECT. ALL RIGHTS RESERVED.

Concept Architecture
 32 Wolfe Tone Sq. Sth. Bury, Co. Wicklow. 1.087.2929251
 Project: Proposed House Extension
 Address: 17 Rockfield Avenue, Ferrystown, Dublin 12
 Client: Ying Sun & Jerry Lucy
 Job: 2105 Date: 08/01/22
 Drawing Title: Proposed Sections AA & BB
 Scale: 1 : 100 Drawn By: CD
 Drawing: 2105-0526 Rev: D


Proposed Section CC

1 : 100

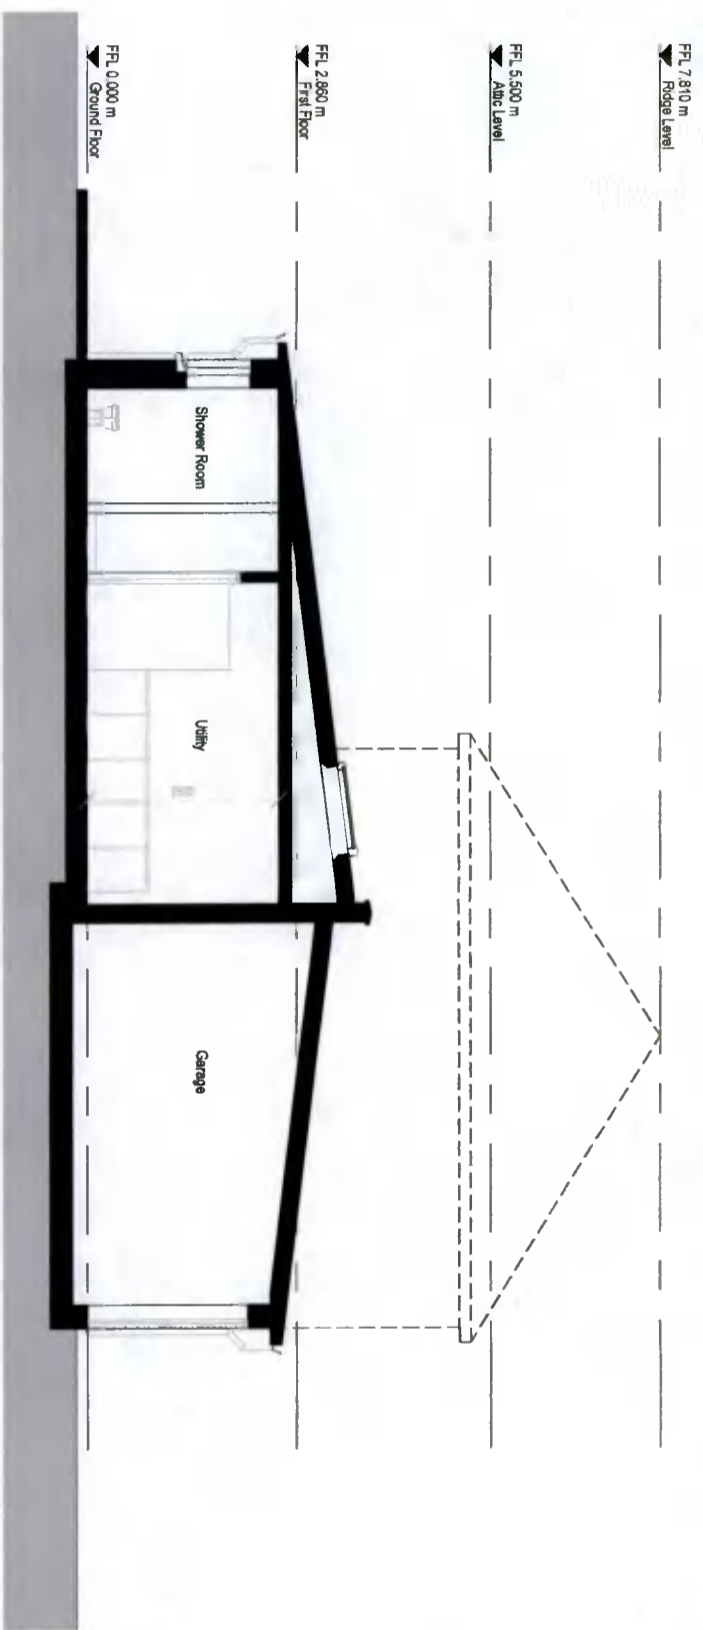

Proposed Section DD

1 : 100

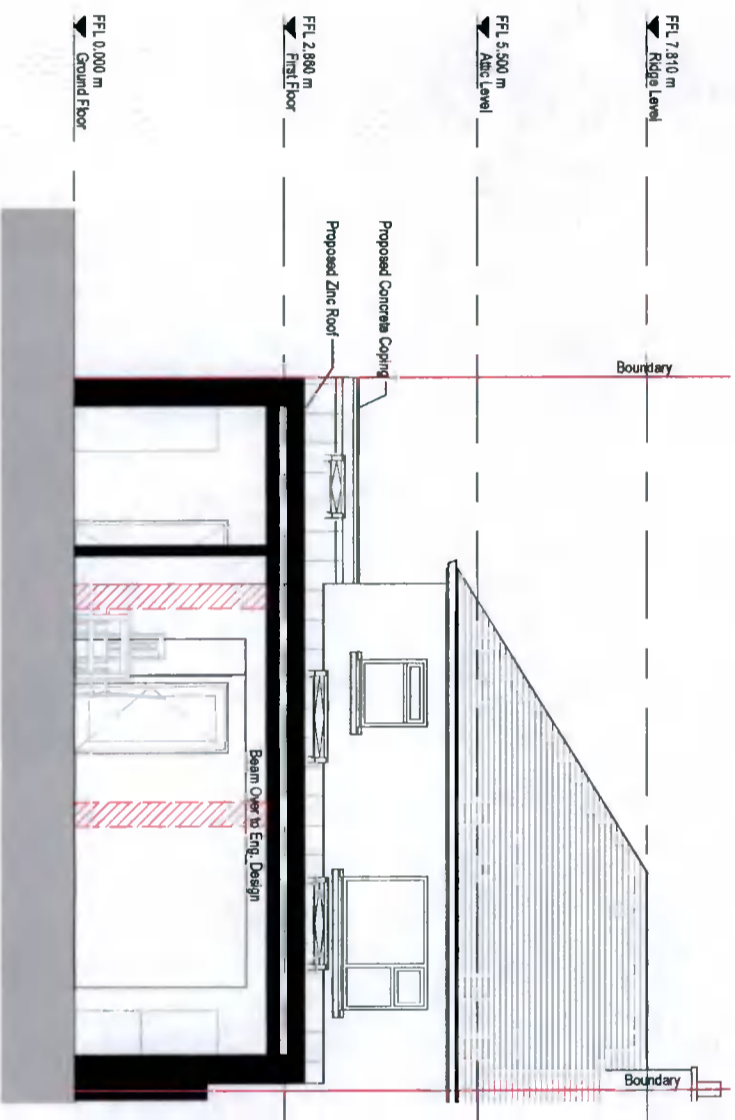

Rev	Date	By	Description
A	10/01/22	CD	Issued for Information
B	17/01/22	CD	Issued for Information
C	07/02/22	CD	Issued for Client Approval
D	14/02/22	CD	Issued for Client Approval
E	15/02/22	CD	Issued for Planning

GENERAL NOTES:
 NOT FOR CONSTRUCTION!
 DO NOT SCALE FROM THIS DRAWING. THIRD PARTY INFORMATION WAS USED FOR THESE DRAWINGS.
 ALL STRUCTURAL AND CIVIL WORKS TO ENGINEER'S SPECIFICATION AND DRAWINGS.
 ALL DRAWINGS ARE COPYRIGHT OF THE ARCHITECT. ALL RIGHTS RESERVED.

32 Wolfie Tone Sq. Sin. Bray, Co Wicklow. 1 087 2992031
Project: Proposed House Extension
Address: 17 Rockfield Avenue, Penystown, Dublin 12
Client: Ying Sun & Jerry Lucy
Job: 2105 **Date:** 08/01/22
Drawing Title: Proposed Sections CC & DD
Scale: 1 : 100 **Drawn By:** CD
Drawing: 2105 - 0527 **Rev:** E

2003-HSE_001_Ending