


CONTIGUOUS ELEVATION CS 2-CS 2

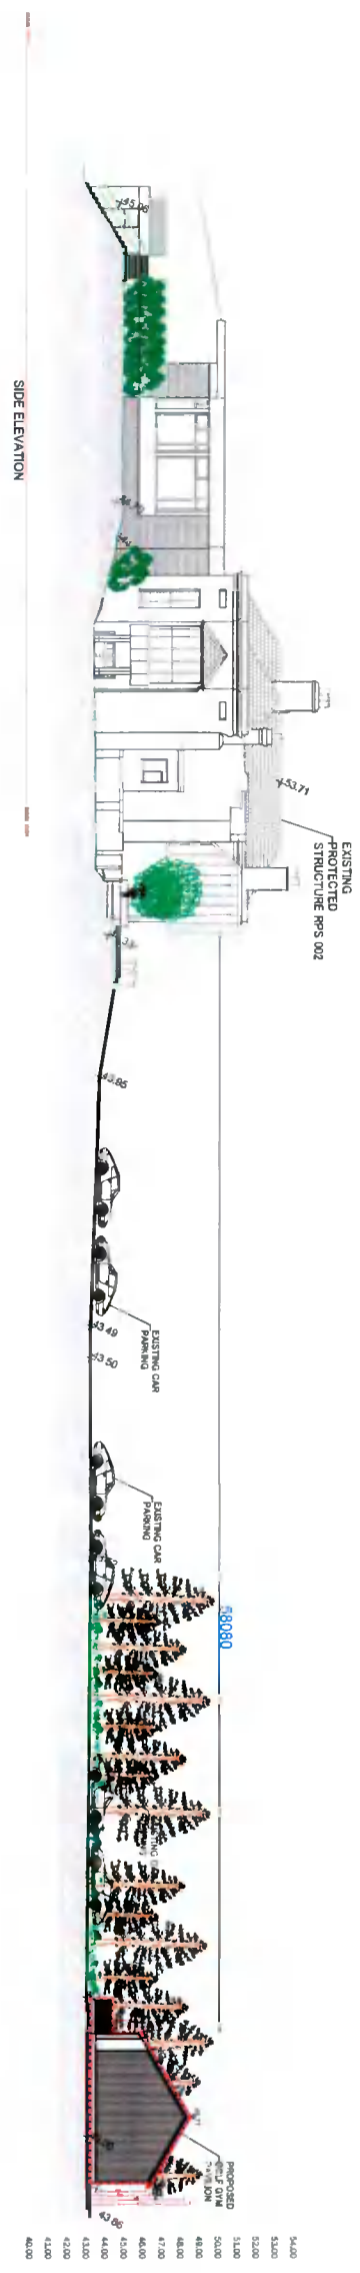

CONTIGUOUS ELEVATION CS2-CS2 | SCALE - 1:400



CONTIGUOUS ELEVATION CS2-CS2 | SCALE - 1:200



CONTIGUOUS ELEVATION CS2-CS2 | SCALE - 1:200

JEK
KEATING ARCHITECTS

j.e. keating +
associates
architects

4 Harbor House, East Douglas Village
Douglas, Cork
Telephone: 021-4362506
Fax: 021-4362510
Email: pou@keatingarchitect.ie

Drawing Status: Planning

Do not scale. Use figured dimensions only.
This drawing is to be read in conjunction with all relevant specifications and drawings.

Contractor to ensure that works are designed and constructed in compliance with all requirements of the Building Regulations 1997 and as amended 2000.

All dimensions to be checked on site.

In the event of any discrepancies between drawings, the contractor is to inform the Architect immediately.

STATUS	DATE	REVISION	RCDN	DRAWN	CHKD
A					

PLOT DATE: 12/21/2021 12:29:28 PM
PATH FILE: Y:\ISO DOCUMENTS\21004 GOLF GYM pavil Buckley\4\ Drawings\1\ Planning Stage Drawings\JEK Drawings\Drawings\GOLF PAVILION_18_10_2021 maps.dwg


Project: GYM PAVILION

Title: CONTIGUOUS ELEVATION SC12

Engineer: ----


Q.S.: ----

Scale	Date	Issued	Drawn
1:400/200	15/12/2021	21004	P.17
Rev.		PLANNING STAGE	

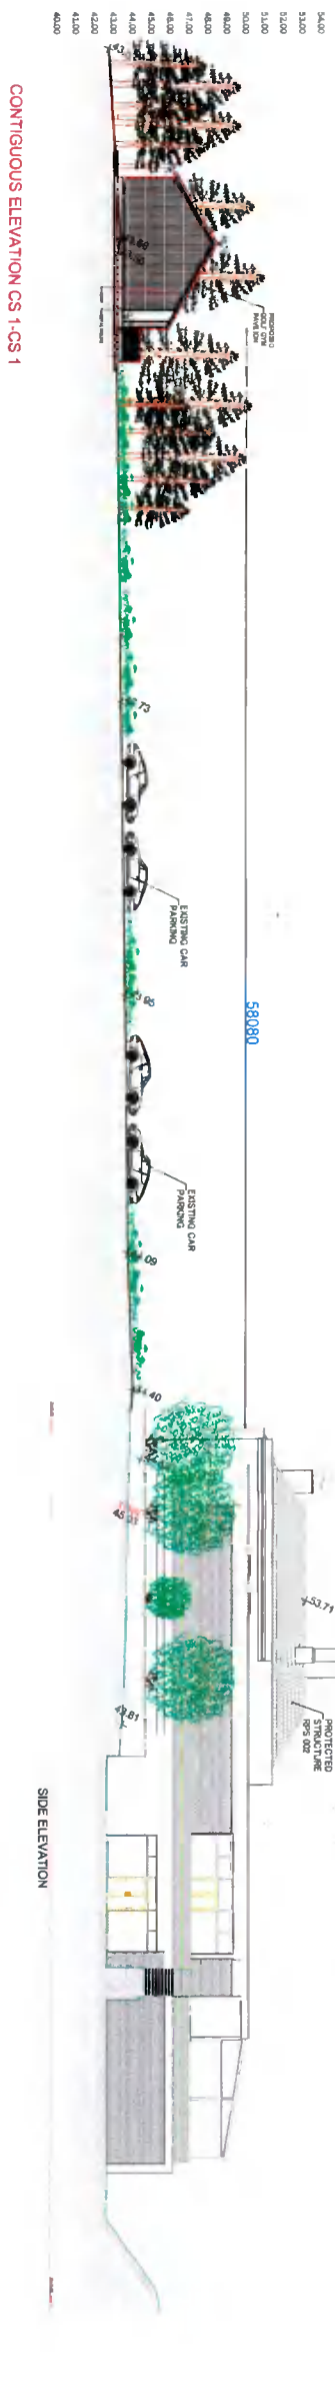


CONTIGUOUS ELEVATION CS1-CS1

CONTIGUOUS ELEVATION CS1-CS1 | SCALE - 1:400

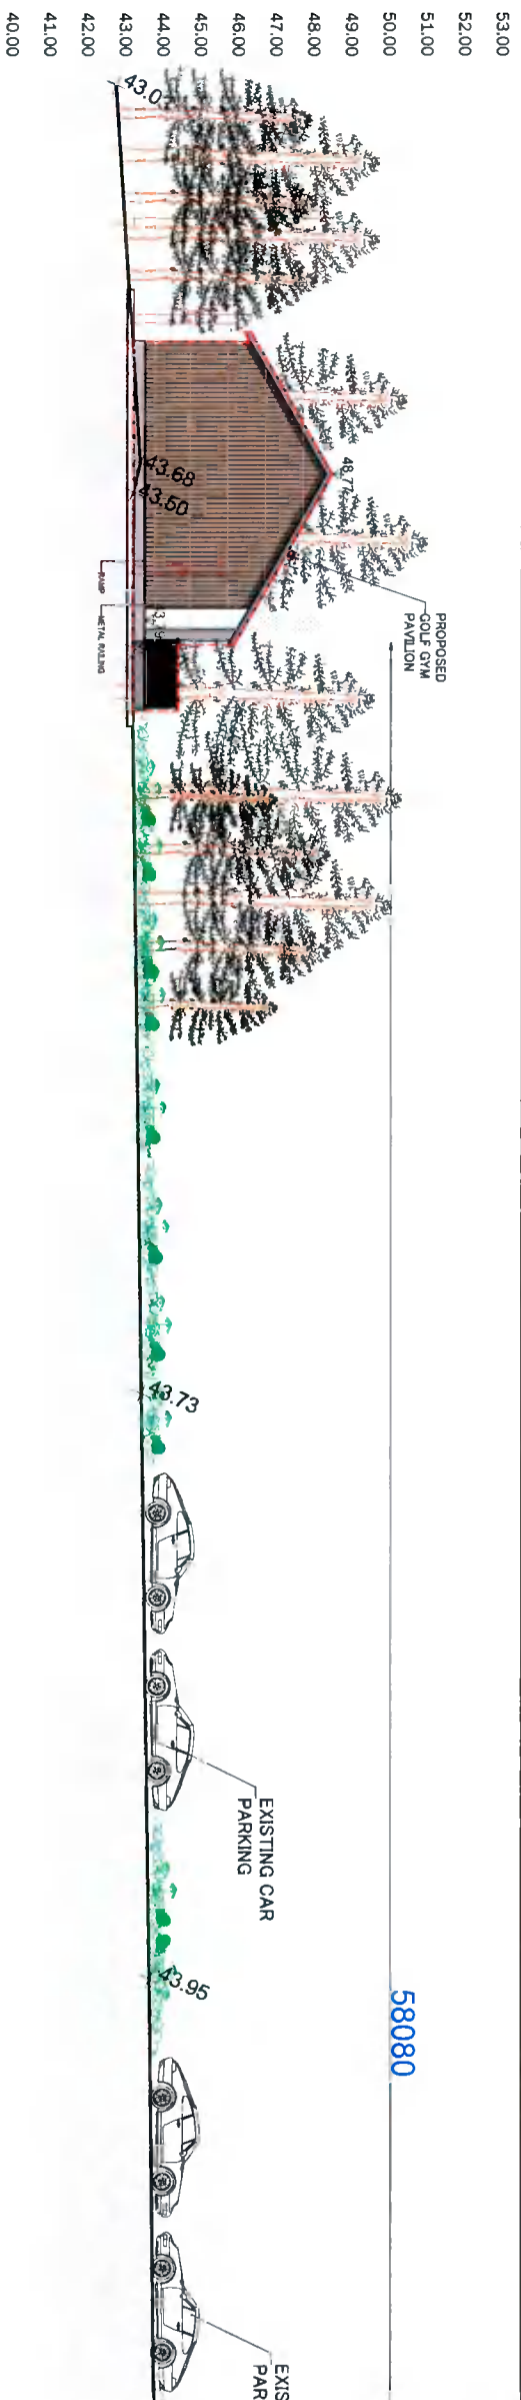

CONTIGUOUS ELEVATION CS1-CS1 | SCALE - 1:200

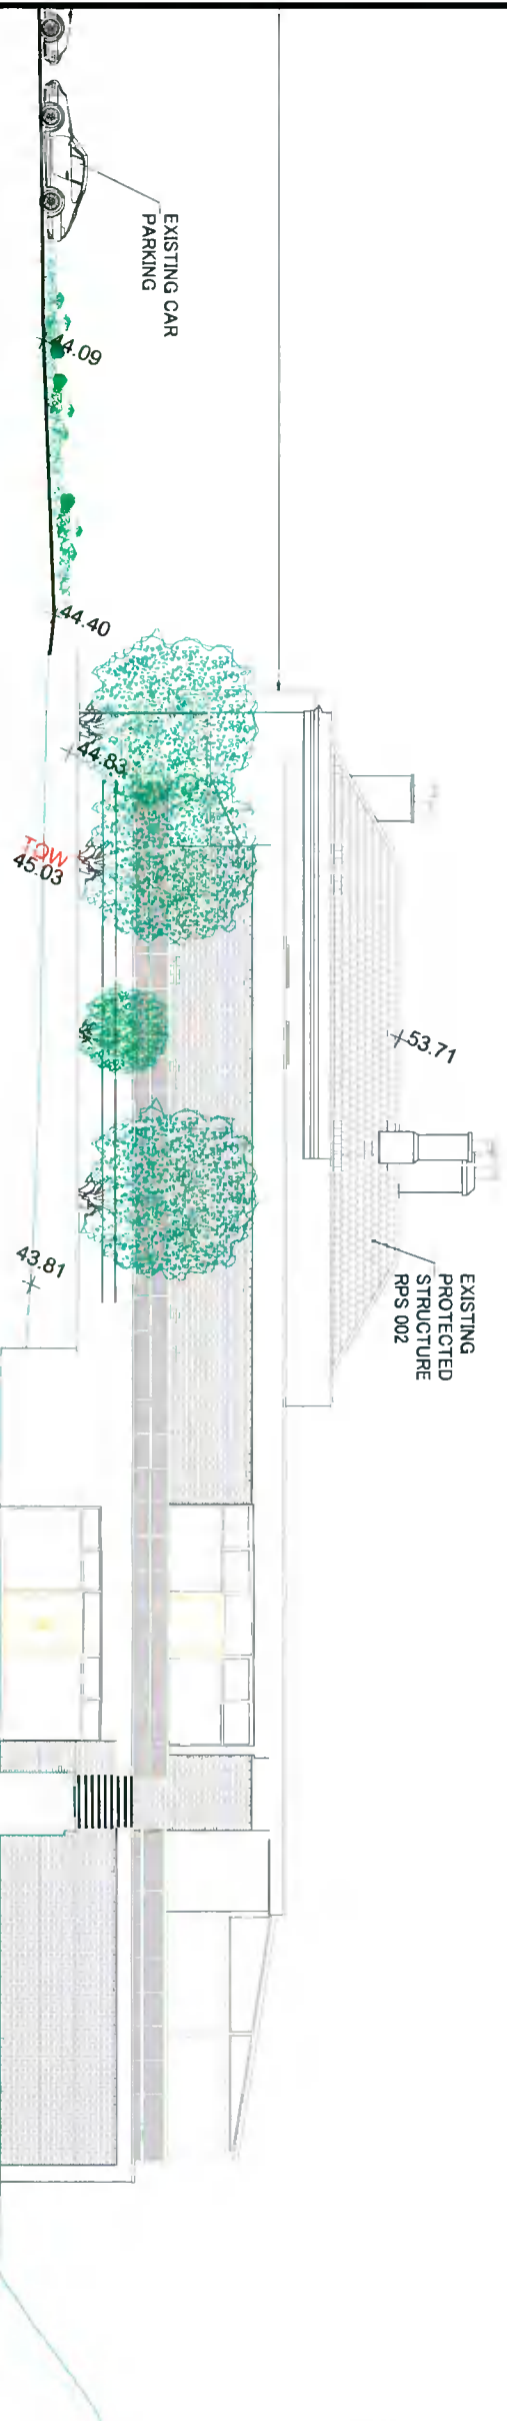

CONTIGUOUS ELEVATION CS1-CS1 | SCALE - 1:200

JEK
KEATING ARCHITECTS

i.e. keating + associates architects

4 Holbar House, East Douglas Village, Douglas, Cork
telephone: 021-4362506
fax: 021-4362510
E-mail: paul@keatingarchitects.ie

Drawing Status: Planning

Do not scale. Use figured dimensions only.

This drawing is to be read in conjunction with all relevant specifications and drawings.

Contractor to ensure that works are designed and constructed in compliance with all requirements of the Building Regulations 1997 and as amended 2000.

All dimensions to be checked on site.

In the event of any discrepancies between drawings, the contractor is to inform the Architect immediately.

STATUS	DATE	REVISION	RCDN	DRAWN	CHKD
A					

PLOT DATE: 12/21/2021 12:30:00 PM
PATH FILE: Y:\ISO DOCUMENTS\21004 GOLF GYM paul Buckley\4 Drawings\11_Planning Stage Drawings\JEK Drawings\Drawings\GOLF PAVILION_18_10_2021 maps.dwg

Project: GYM PAVILION

Title: CONTIGUOUS ELEVATION SC1

Engineer: ----

Q.S.: ----

Rev.	Scale	Date	Appn.	Drawn
1.400/200	15/12/2021	21004	P.16	
				PLANNING STAGE