




West (Side) Elevation

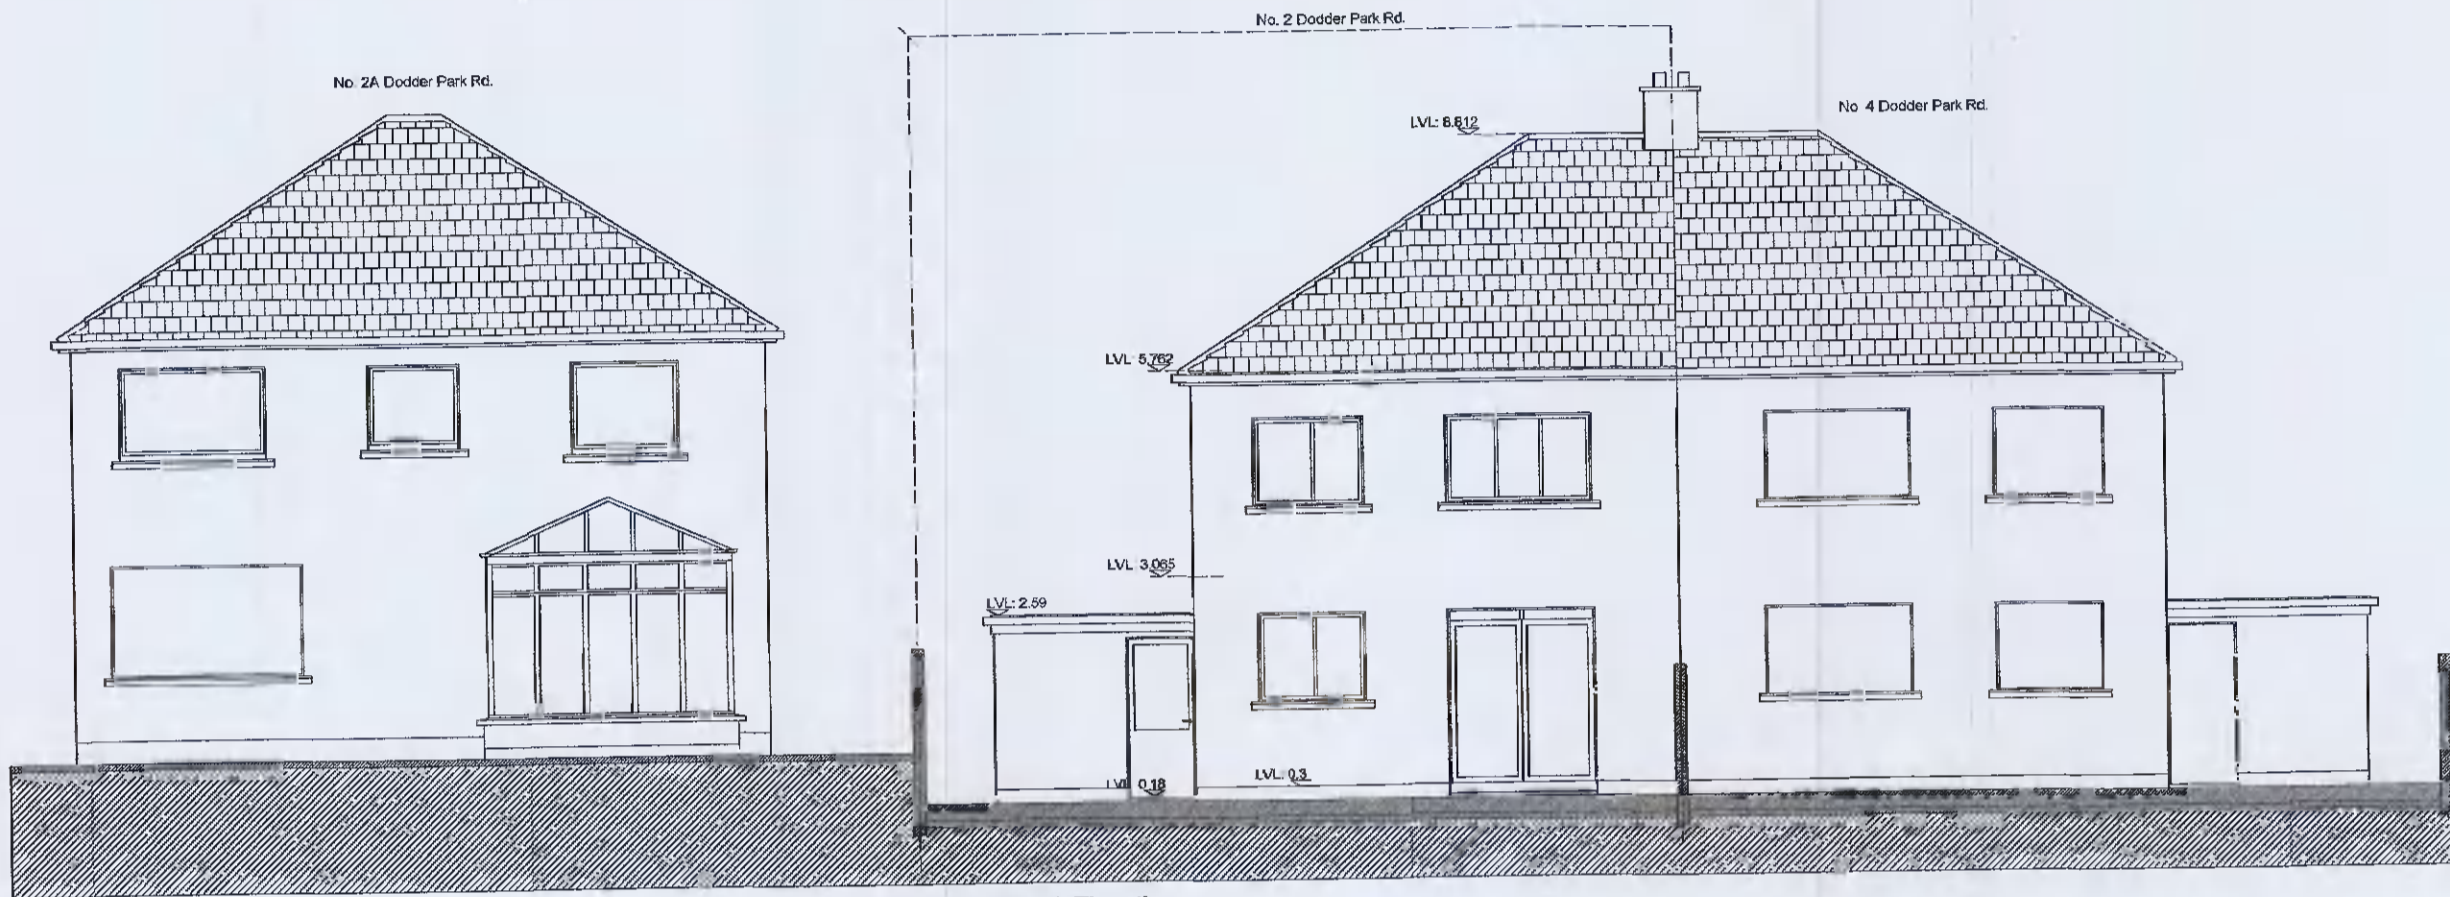


South (Rear) Elevation

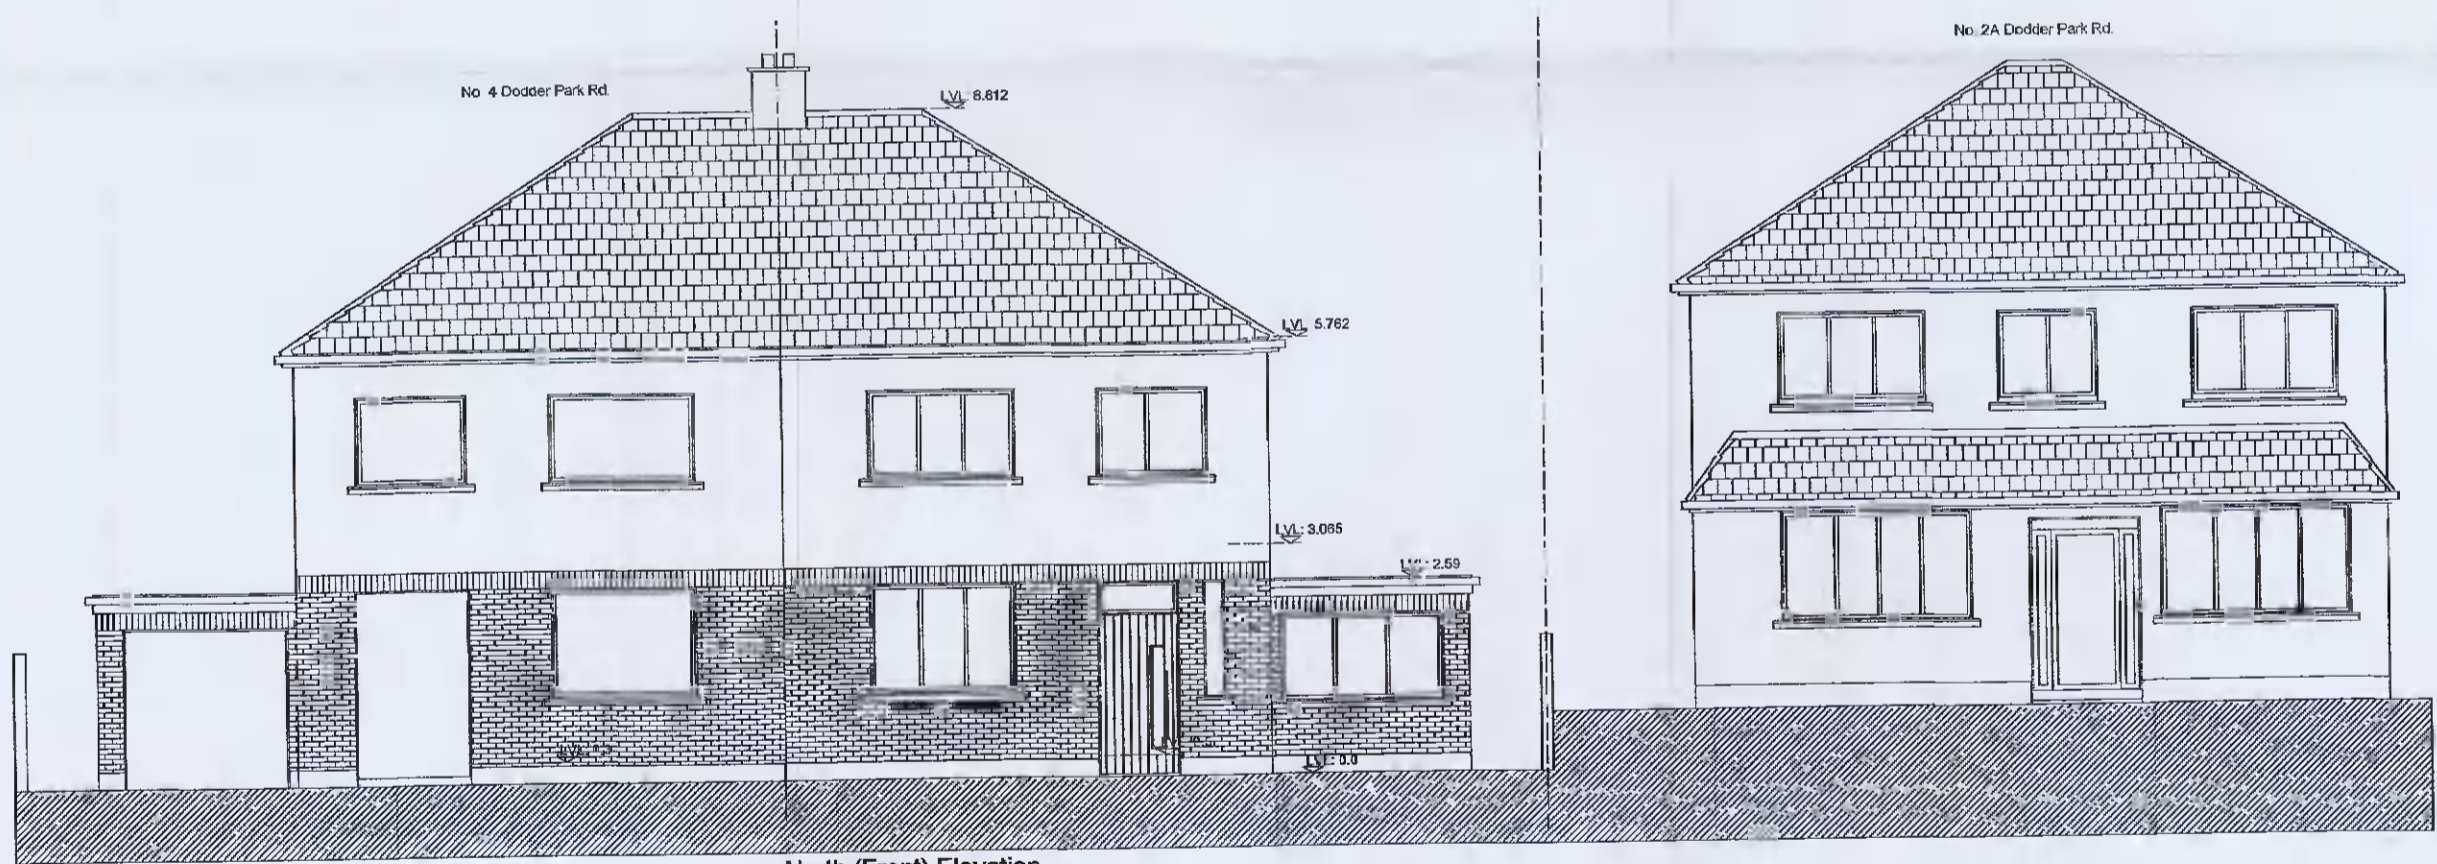

North (Front) Elevation

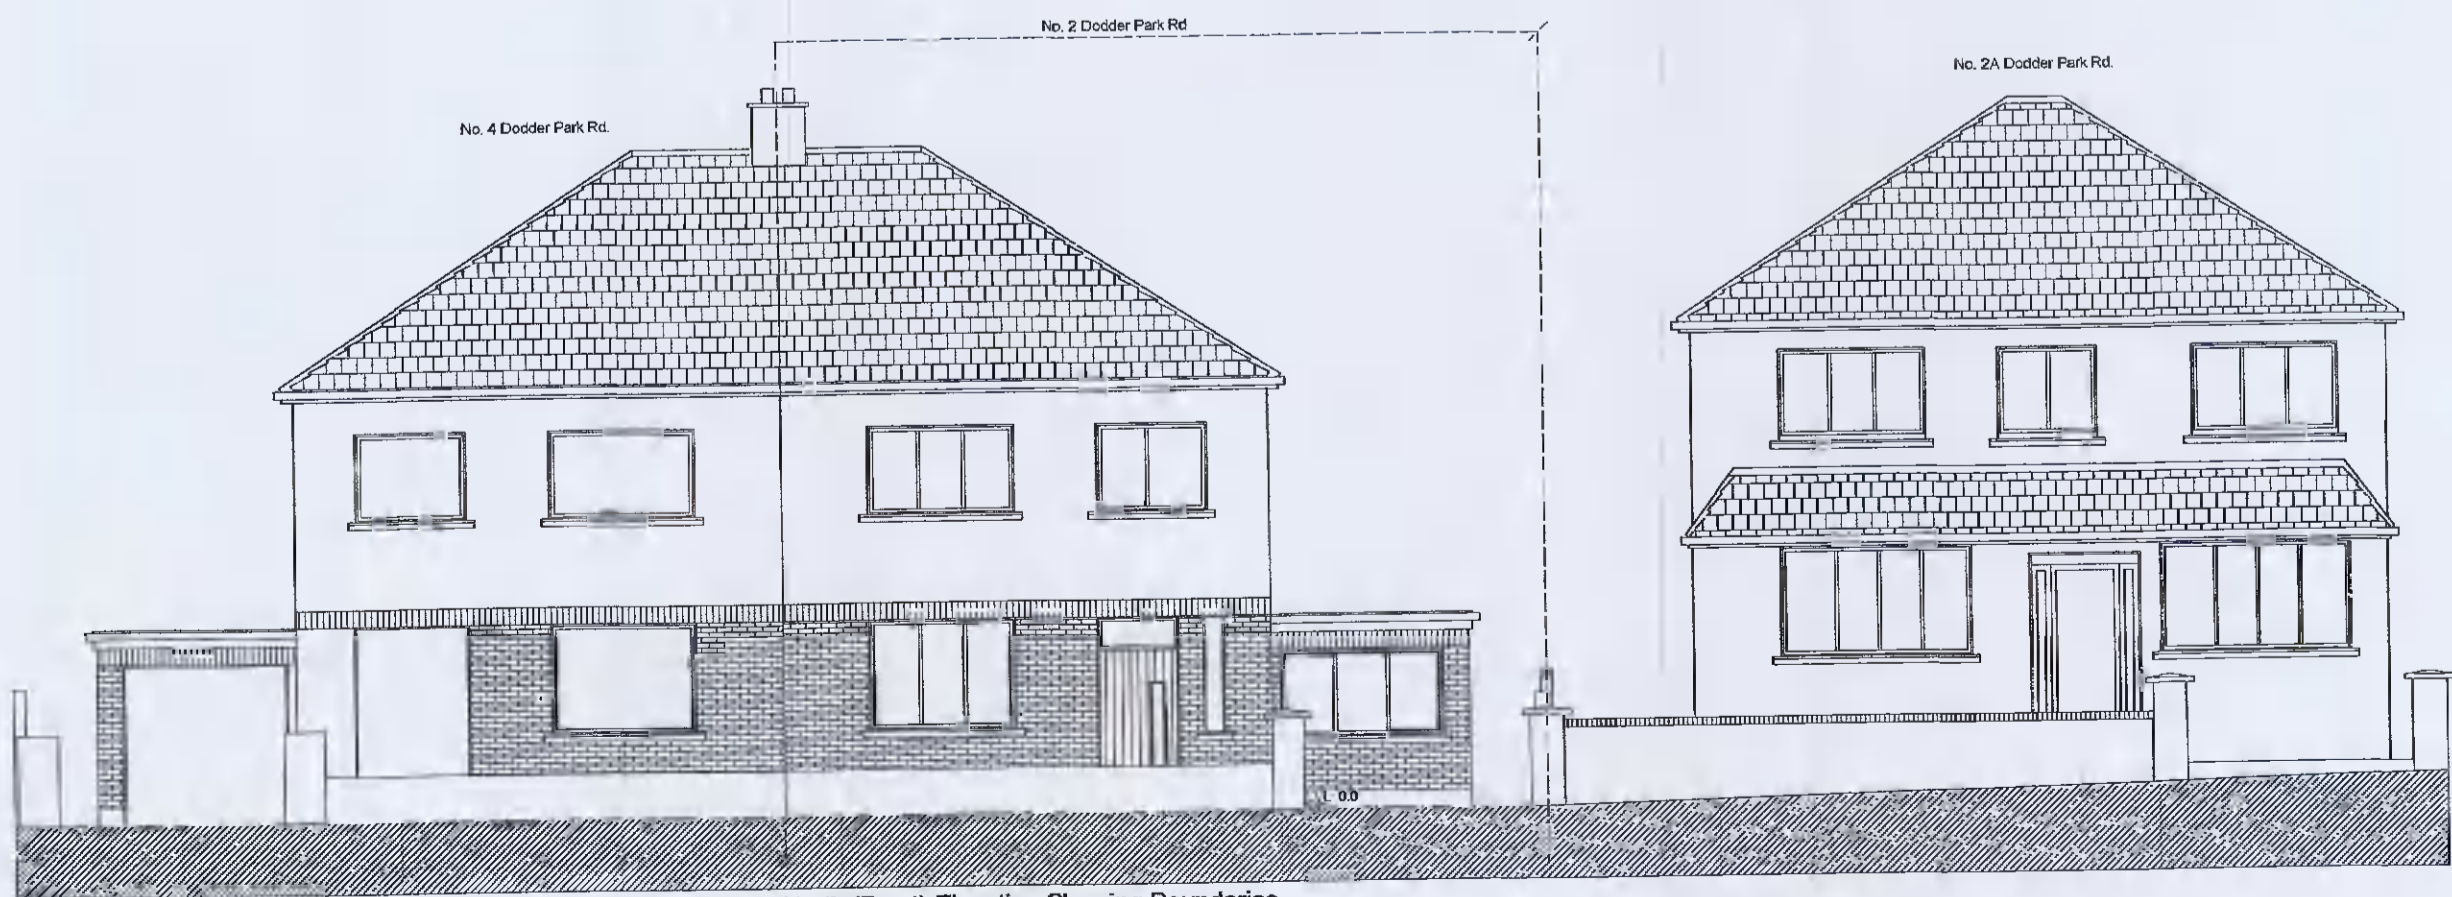

North (Front) Elevation Showing Boundaries

	EDWARD FITZGERALD SELBY ARCHITECT 122 Butterfield Avenue, Dublin 14. Tel: 087 2802895 Email: efsarchitect@gmail.com	
	CLIENT: Orla Duffy & Craig Mallon	PROJECT: Extension to No. 2 Dodder Park Rd. Rathfarnham, Dublin 14.
DRAWING: Survey Elevations	DRAWING No: E-102	
DATE: 02/2022	DRN: EFS	SCALE: 1:100