



West (Side) Elevation

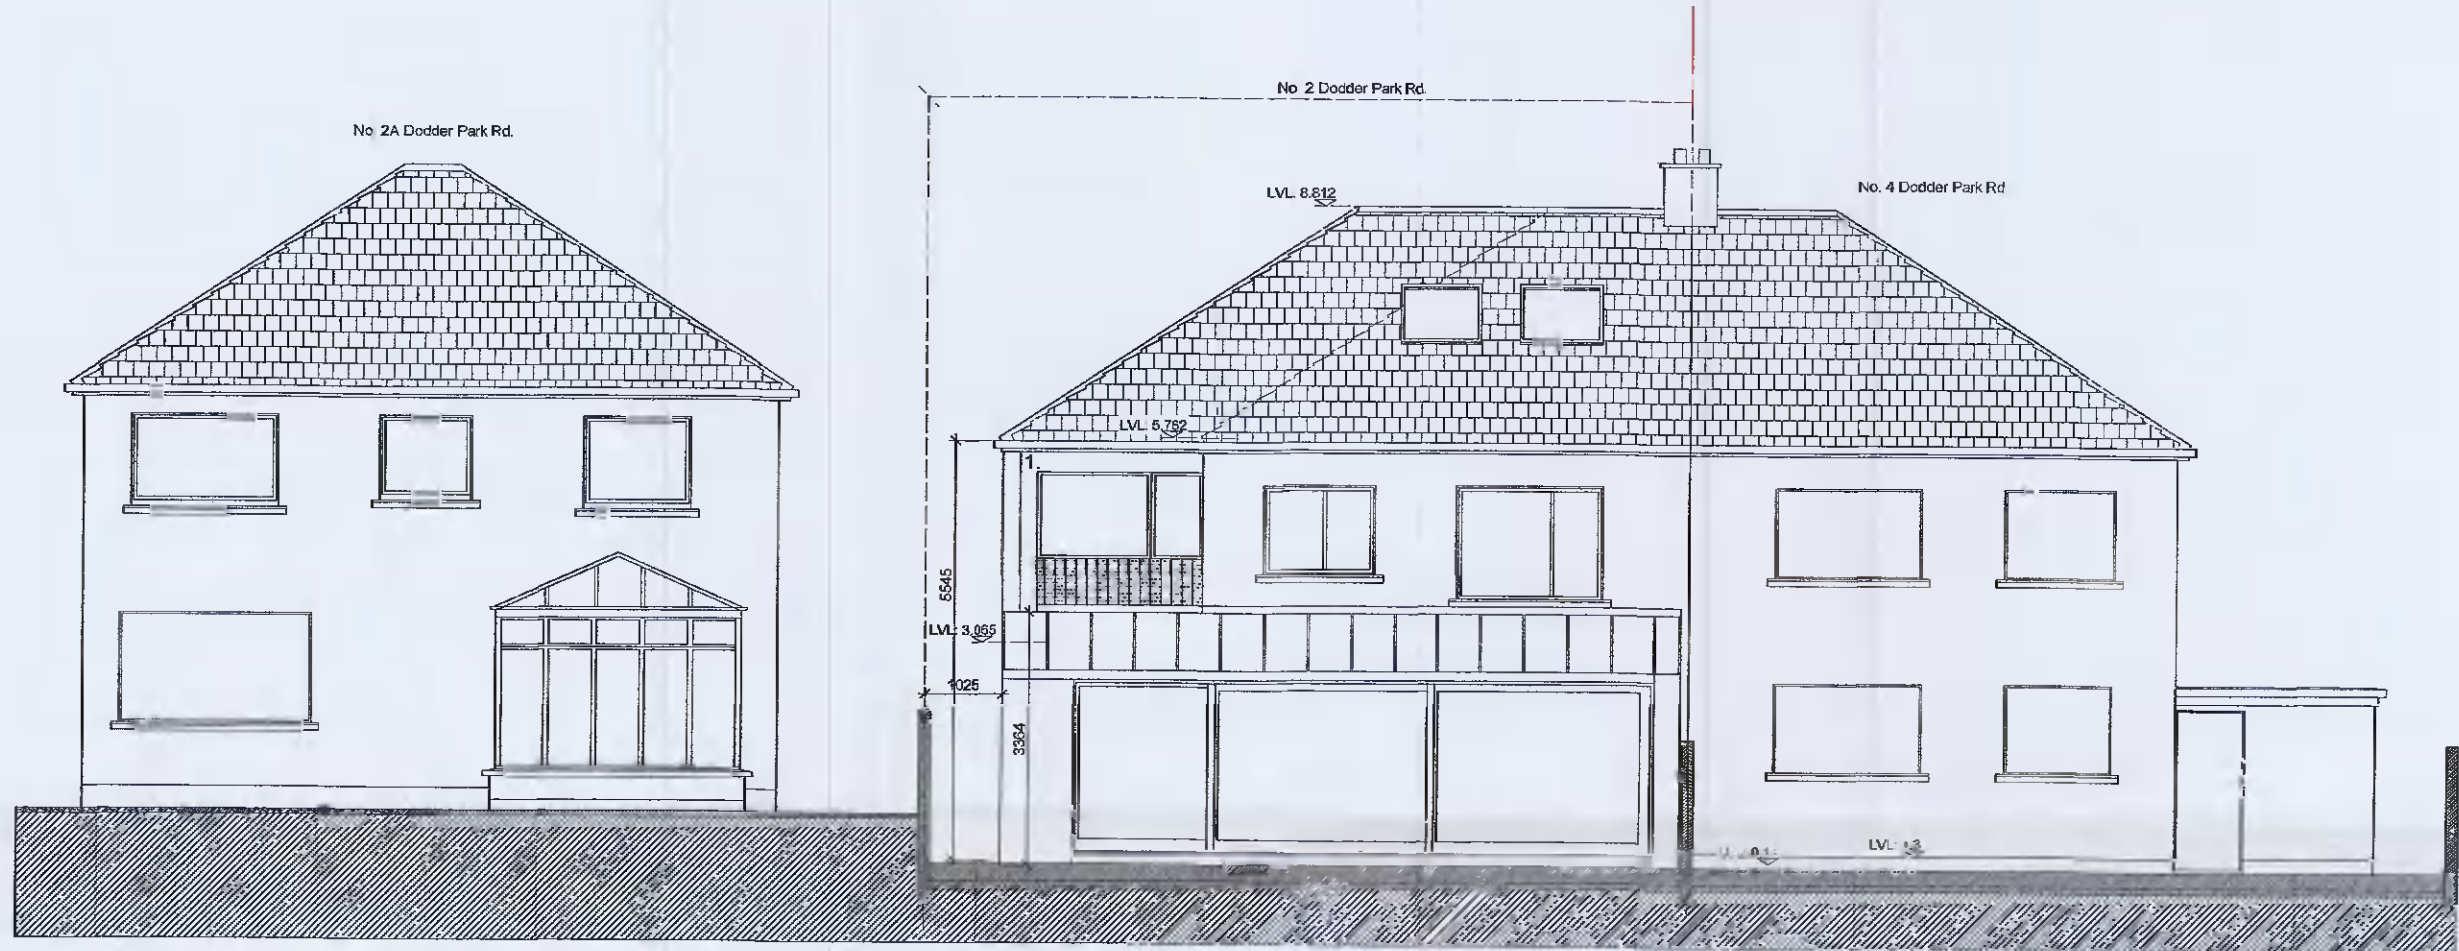

South (Rear) Elevation

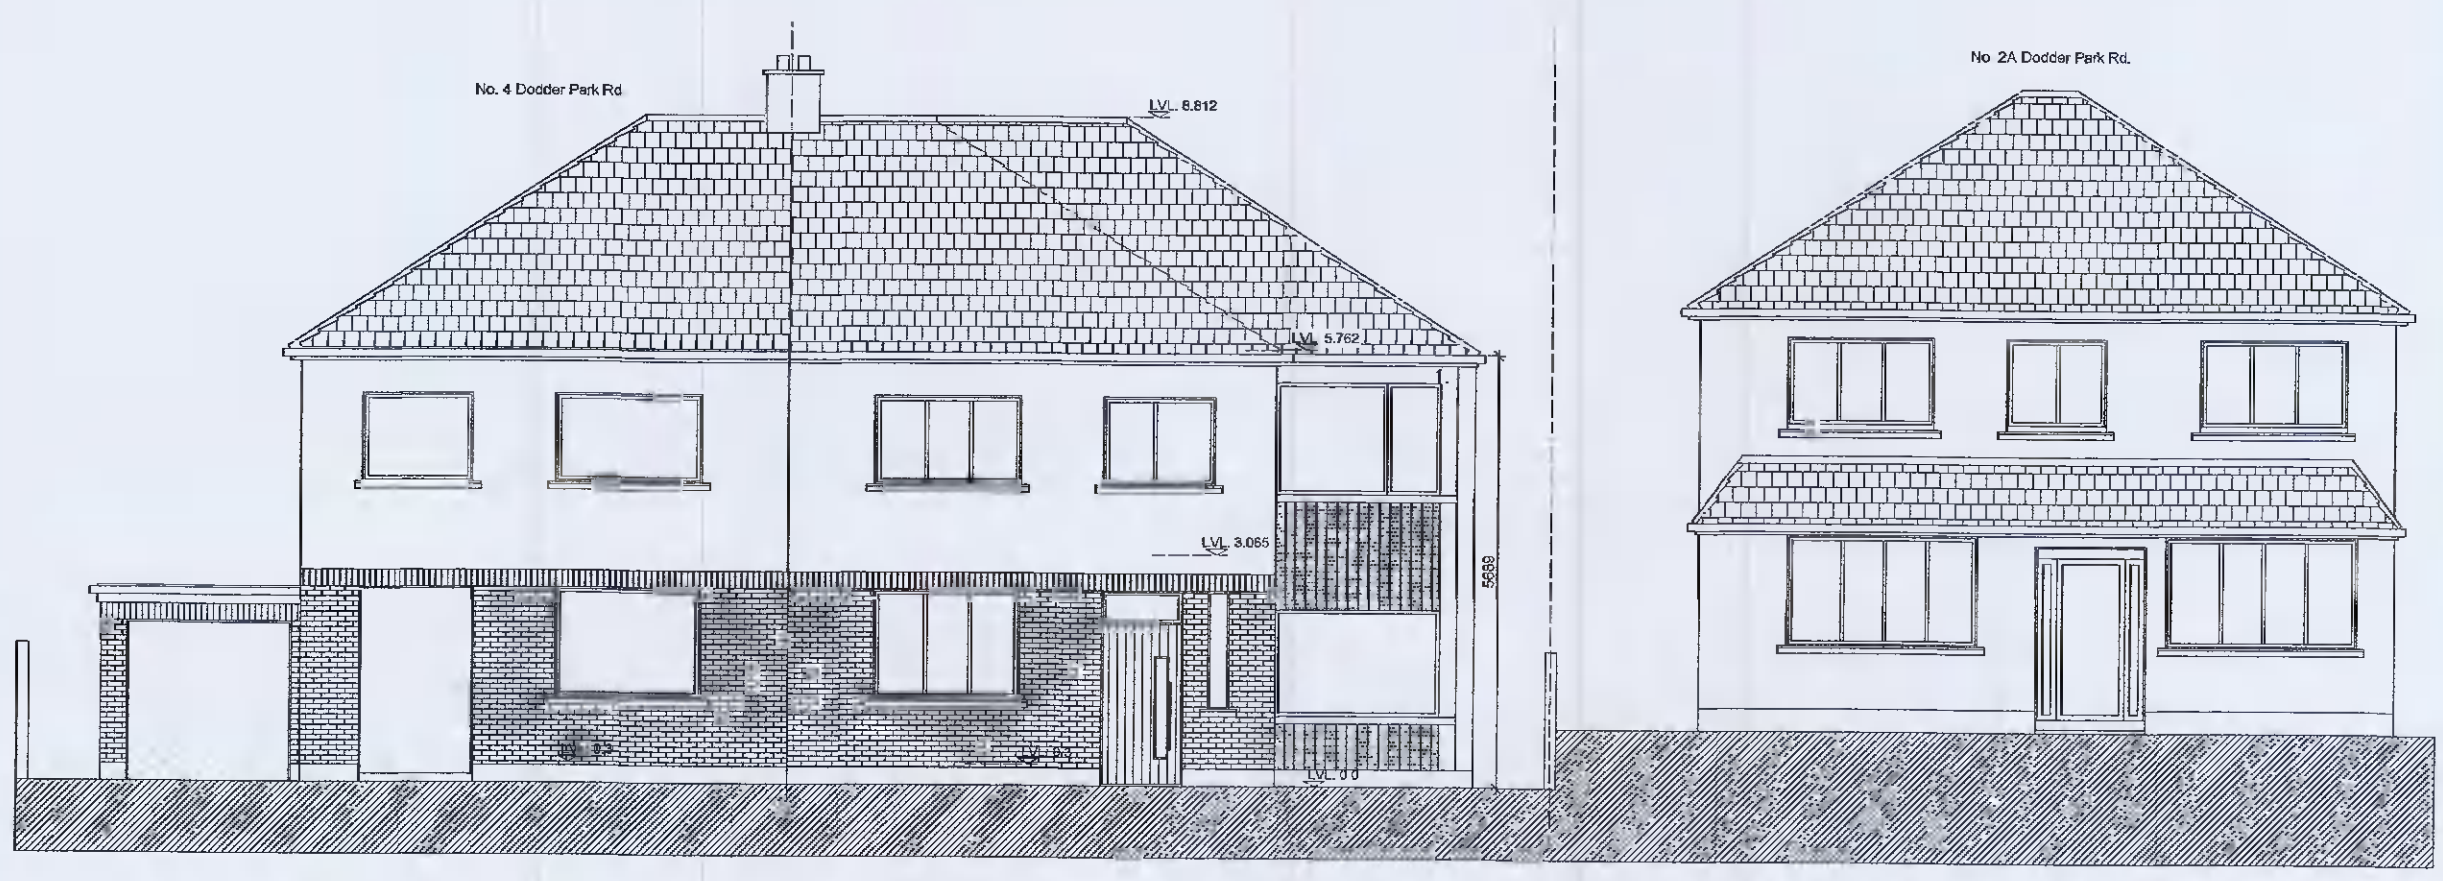

North (Front) Elevation

	EDWARD FITZGERALD SELBY ARCHITECT		
	122 Butterfield Avenue, Dublin 14. Tel: 087 2802895 Email: efsarchitect@gmail.com		
CLIENT	Orla Duffy & Craig Mallon		PROJECT
			Extension to No. 2 Dodder Park Rd. Rathfarnham, Dublin 14.
DRAWING	Proposed Elevations		DRAWING No:
			P-102
DATE	02/2022	DRN	EFS
			SCALE 1:100