


SITE LOCATION: (1:2500/A3)

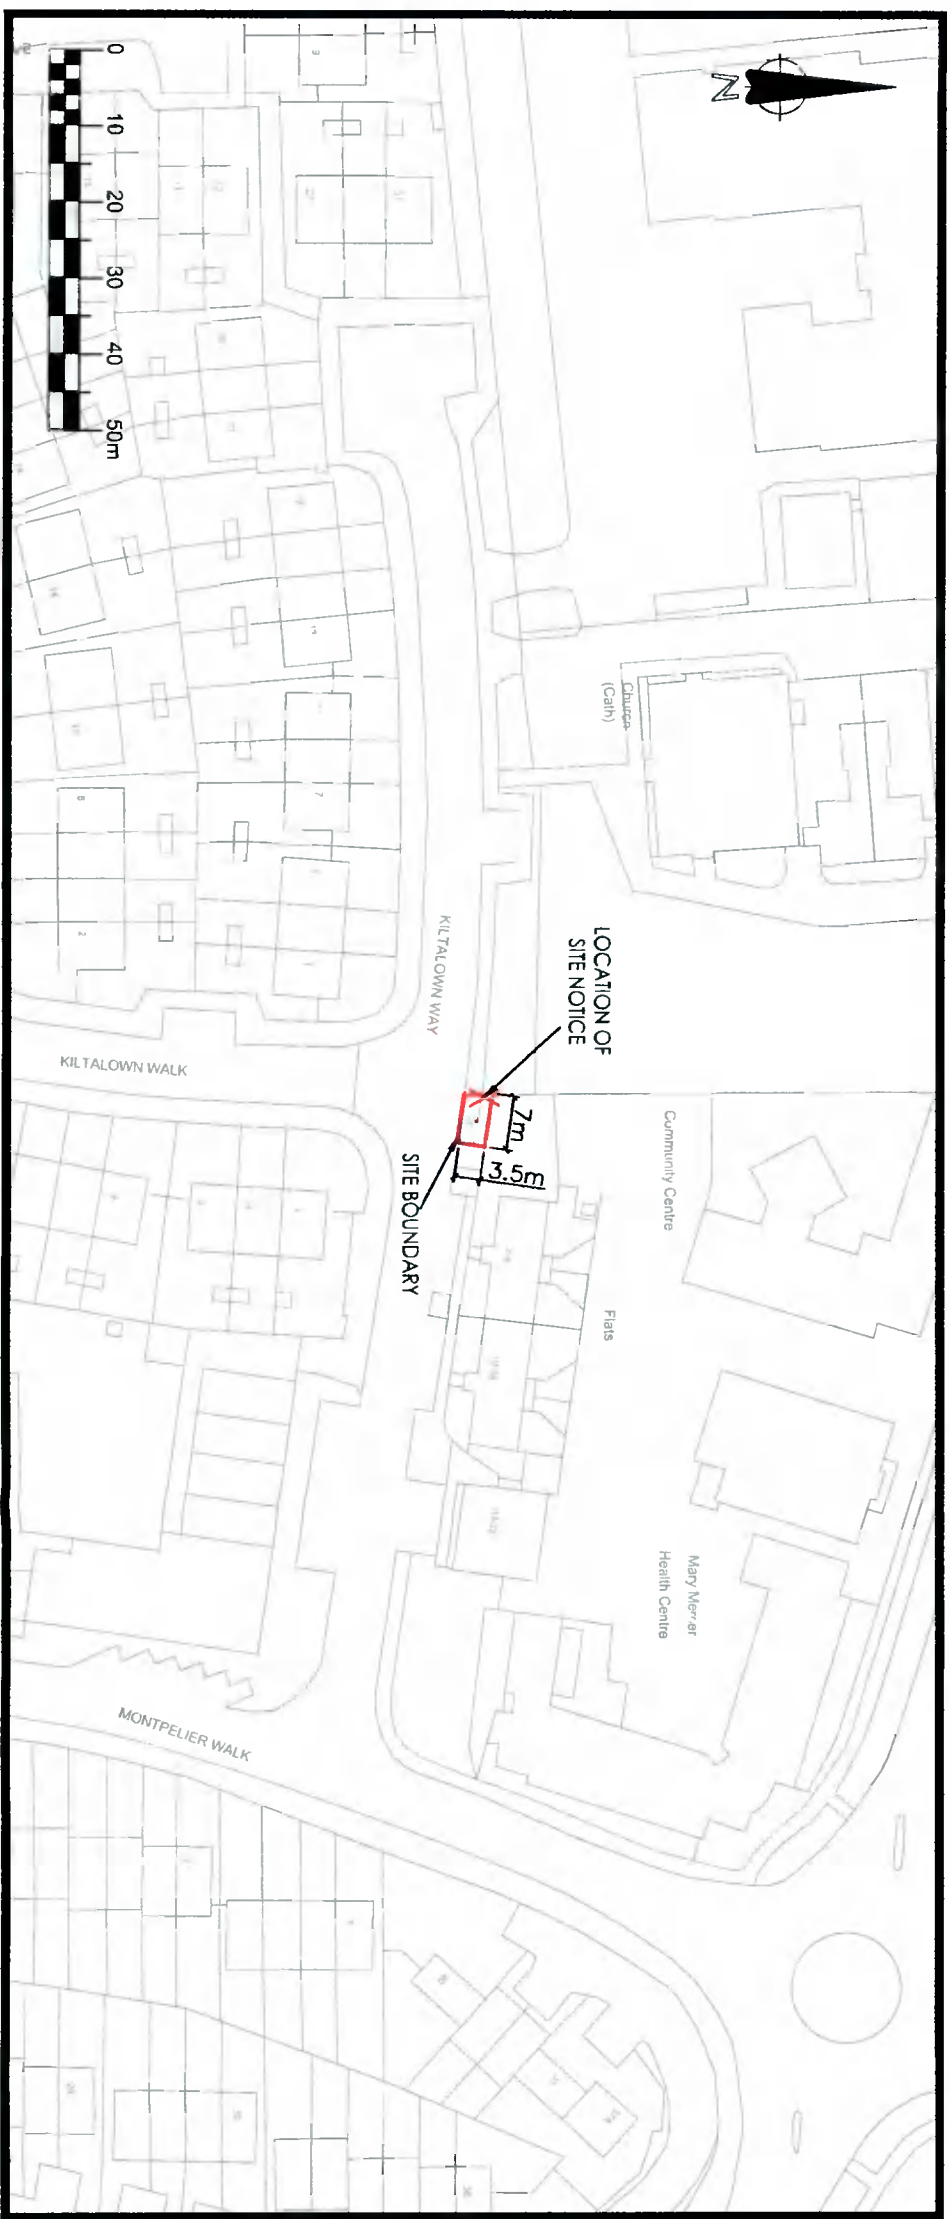

SITE LOCATION: (1:1000/A3)

- LEGEND:**
- SITE BOUNDARY
 - X APPROX. LOCATION OF SITE NOTICES

Site Area
0.0024 Ha

ORDNANCE SURVEY IRELAND
IRISH TRANSVERSE MERCATOR
 (ITM) CO-ORDINATES:
E: 706612, N: 726527110
O.S. MAP No: 3389-24

*"Includes Ordnance Survey Ireland data reproduced under OSI Licence number 3-3-34. Unauthorised reproduction infringes OSI & Government of Ireland copyright."
 © Ordnance Survey Ireland 2021*

PLANNING ISSUE

ISSUE	REVISION	REVISED BY	DATE	APPROVALS
PLANNING ISSUE	AV	RWD	BJS	CC
	REVB	A	9	C D E F

CONSULTANT	PROJECT	TITLE	DRAWING NUMBER
Fingleton White Bridg Street Centre Ordnance Survey 10000000 T: (00353)0167 866 6400 www.fingleton.ie	SINGLE STREAM DRI UPGRADE PROGRAMME	PLANNING APPLICATION KILTALOWN WAY DRUG CO. DUBLIN-24 (SITE LOCATION MAP)	1296-187433-DG-1001

APPROVALS	CHECKED BY	DATE
A. DRAWING OFFICE	A. VARGHESE	
B. CONSULTANT	B. O'BOYLE	
C. DESIGN	C. CULLEN	10/02/2022
D. PROJECT PLANNING		
E. ASSESS OPERATIONS		
F. ASSET MANAGEMENT		

SCALE	SHEET	OF
As Stated @A3	1	1

