

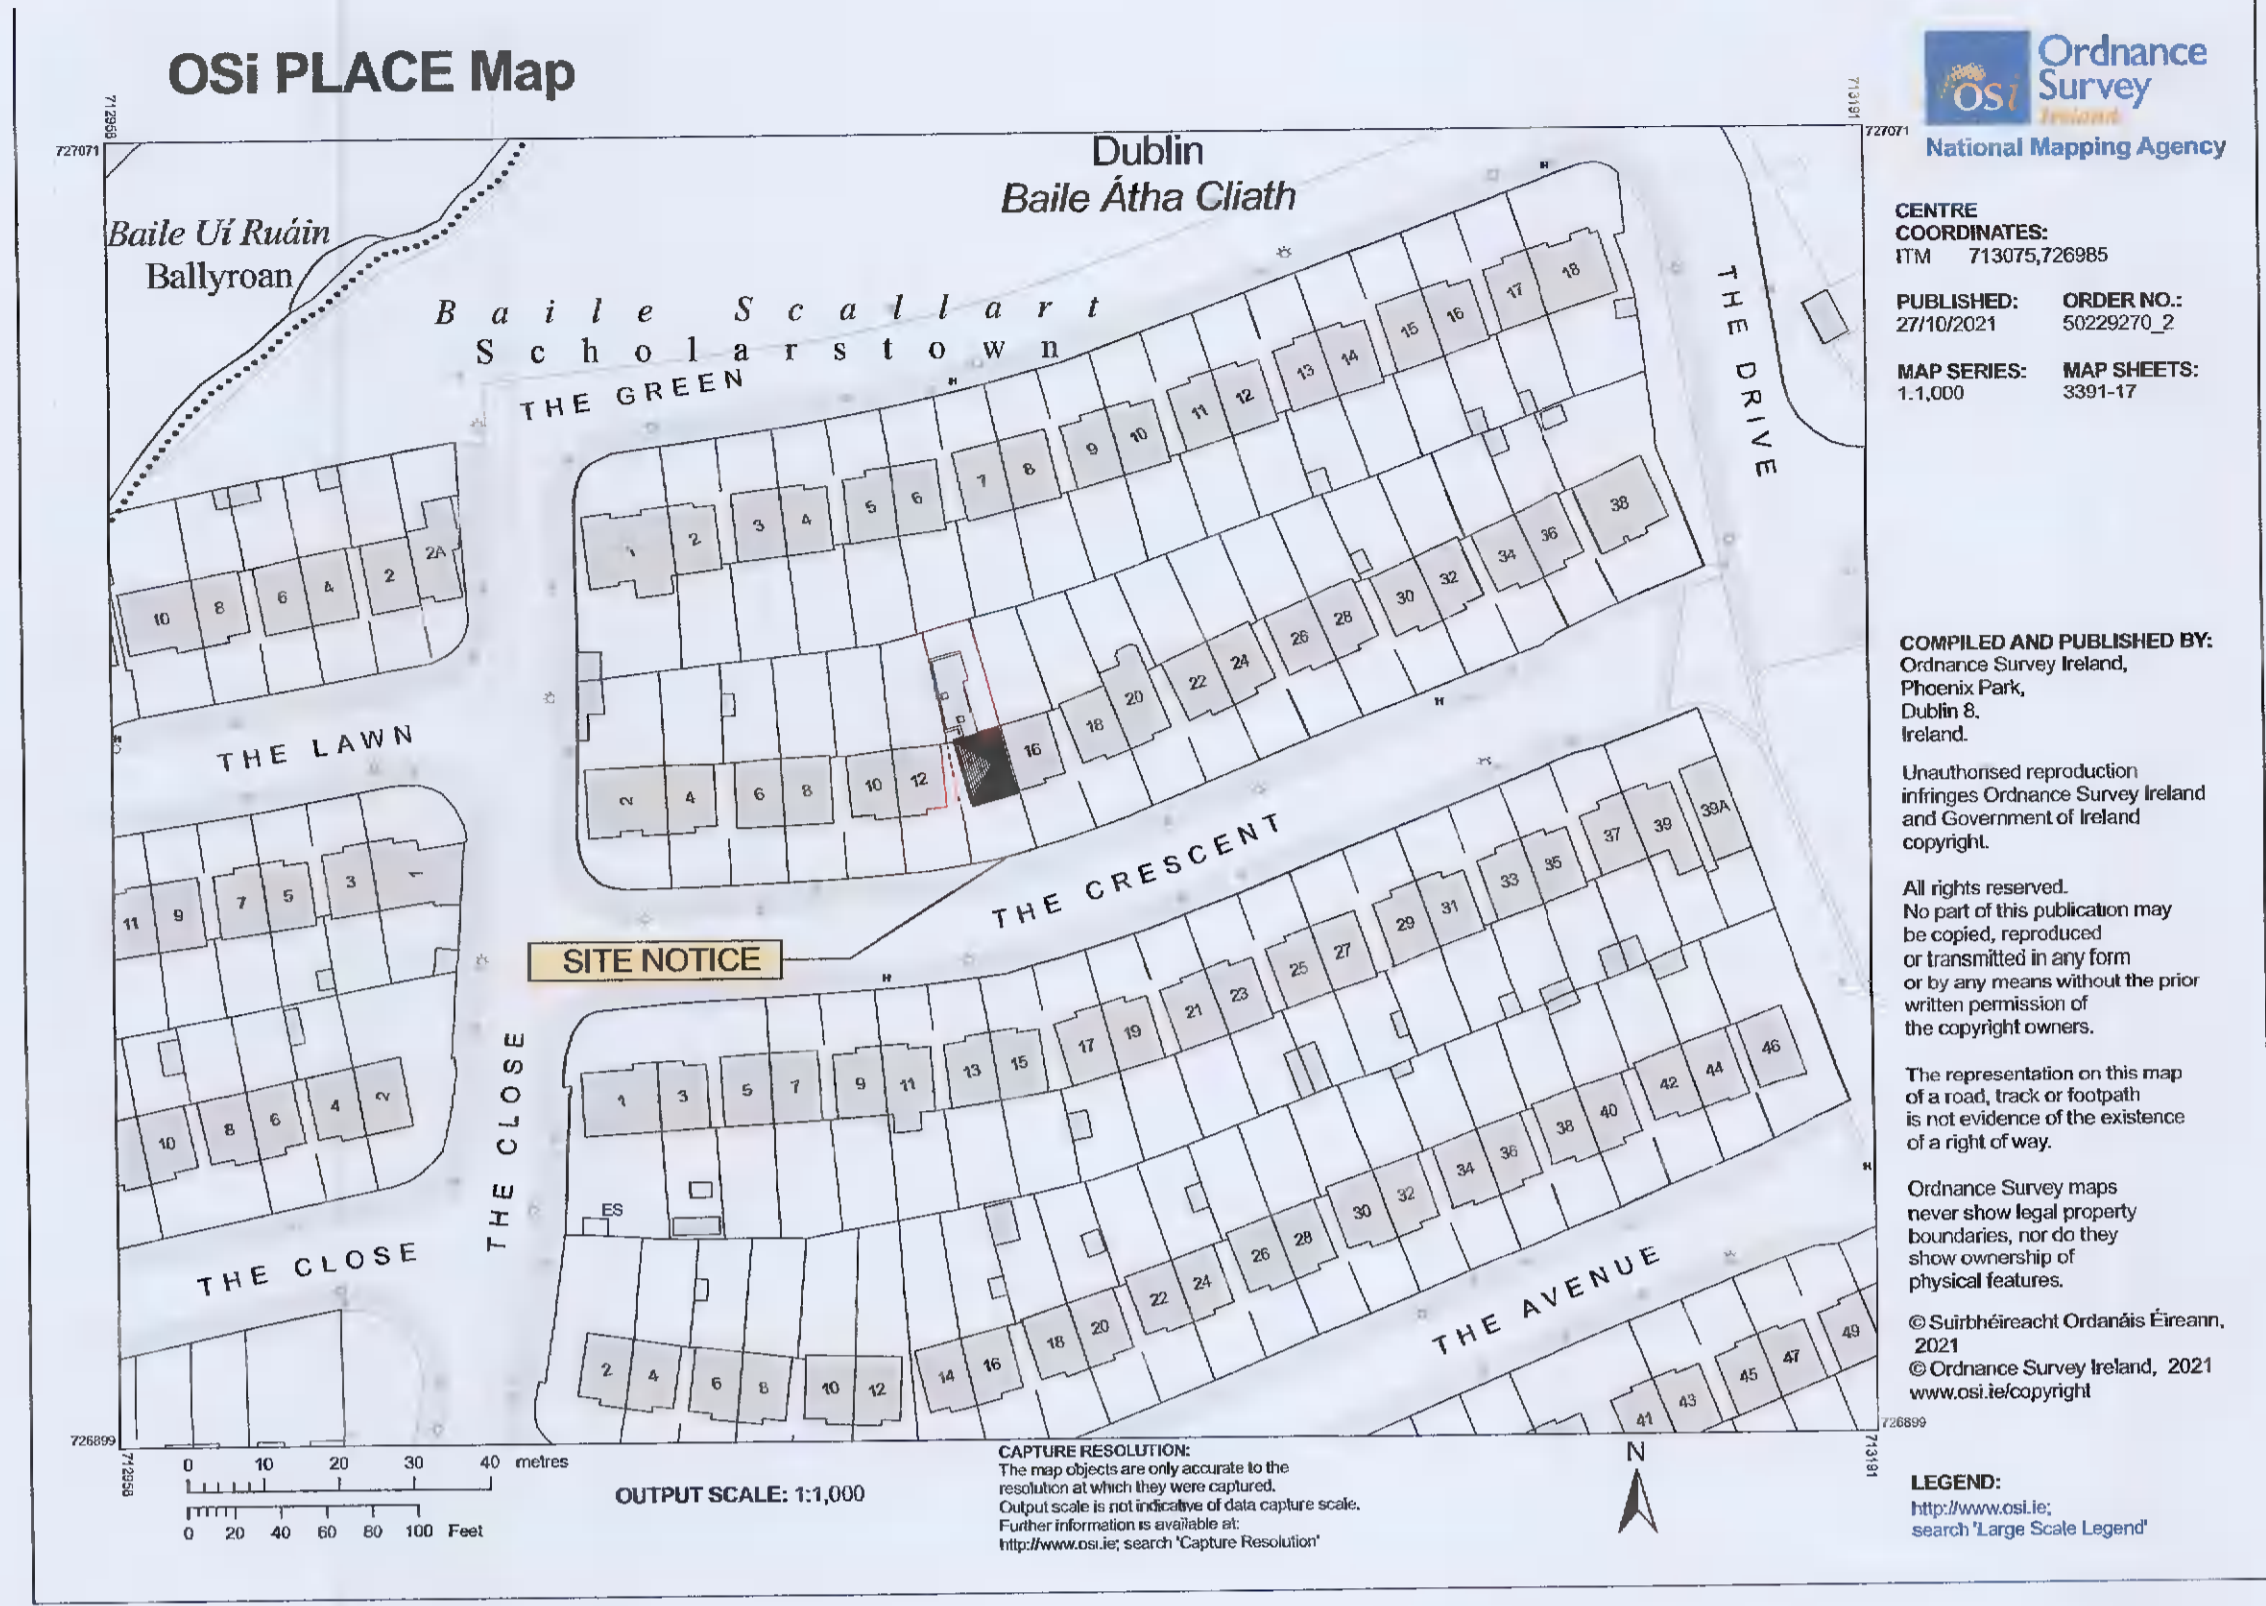


Do not scale. Use figured dimensions only. All dimensions to be checked on site. Any discrepancies between site and figured dimensions to be brought immediately to the architect's attention. Digital copies cannot be guaranteed. Only information in hard copy can be relied upon for conformity and accuracy. © This drawing is copyright.

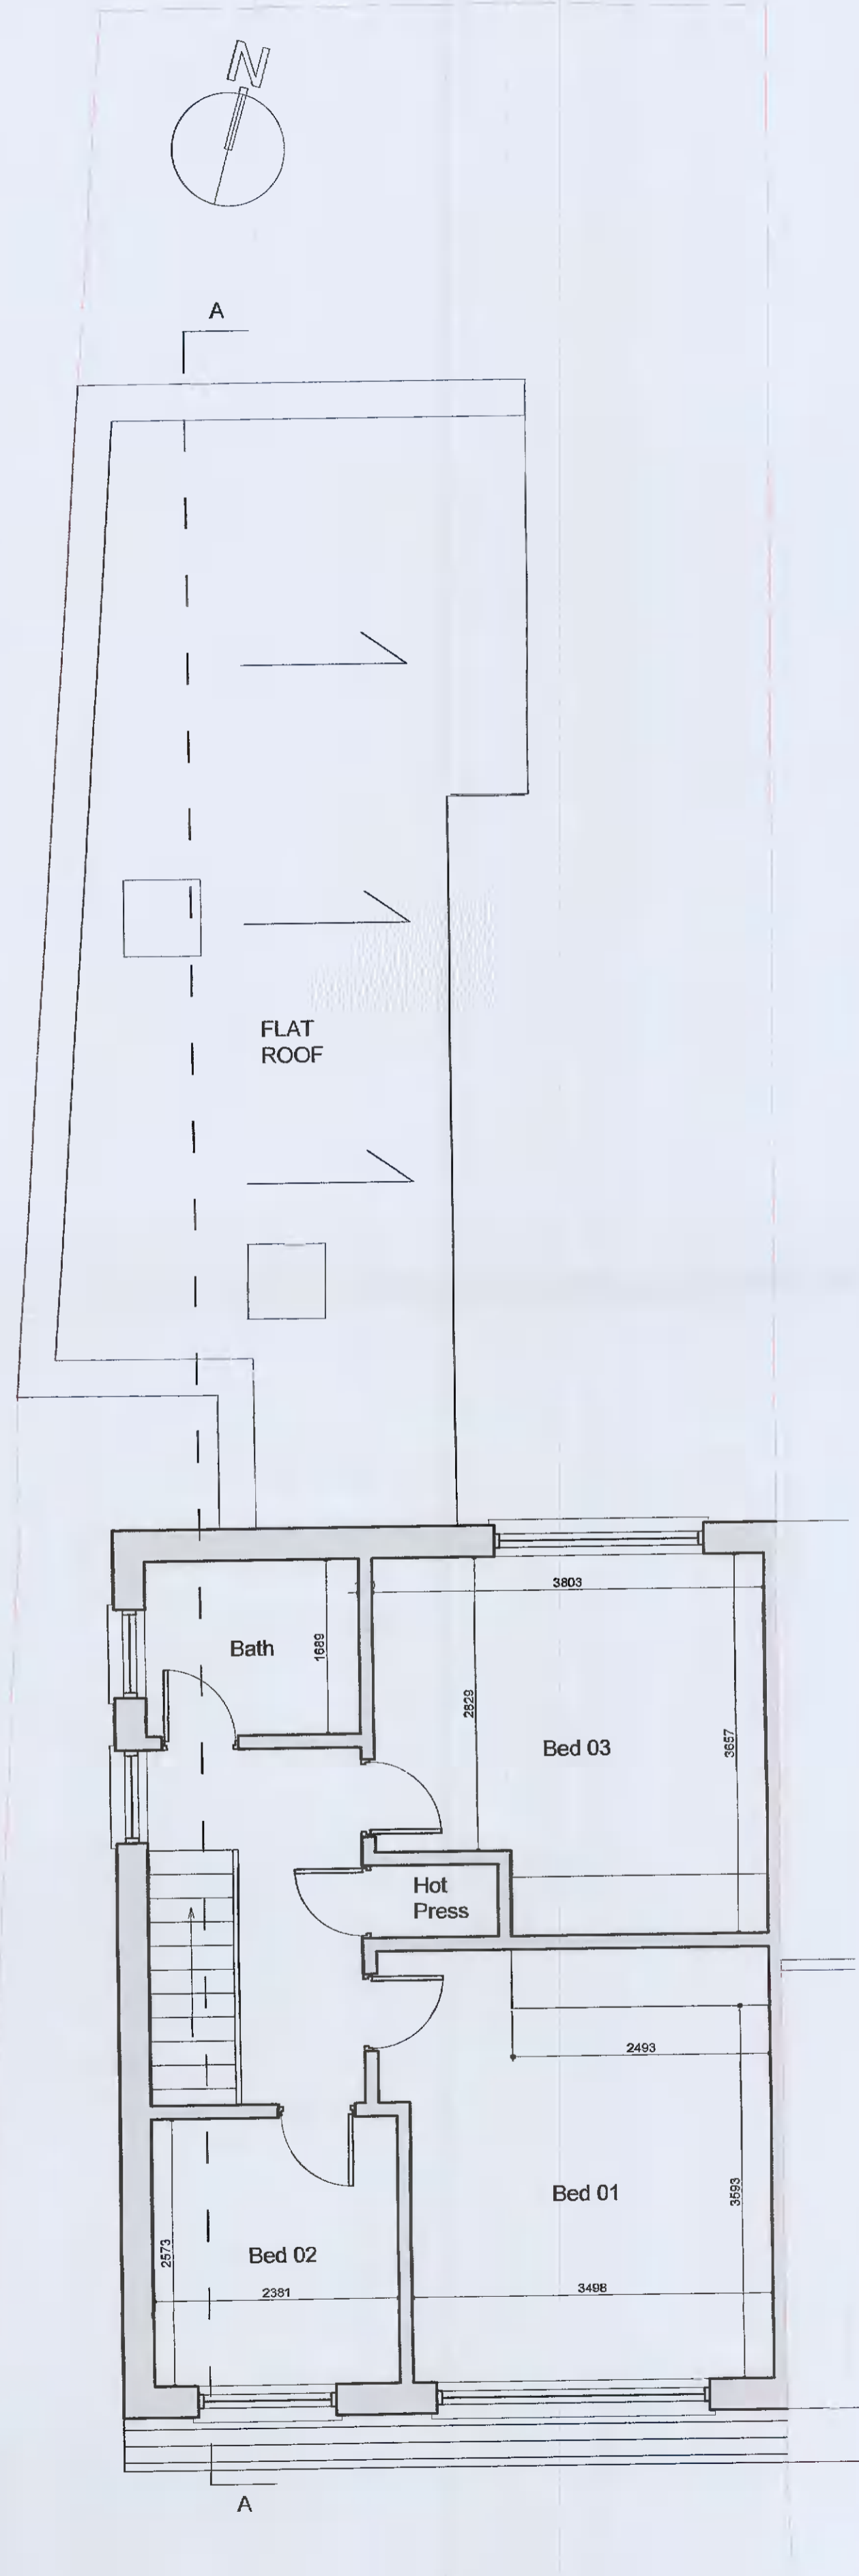

○ SITE LOCATION PLAN
SCALE: 1:1000

— SITE BOUNDARY OUTLINED IN RED

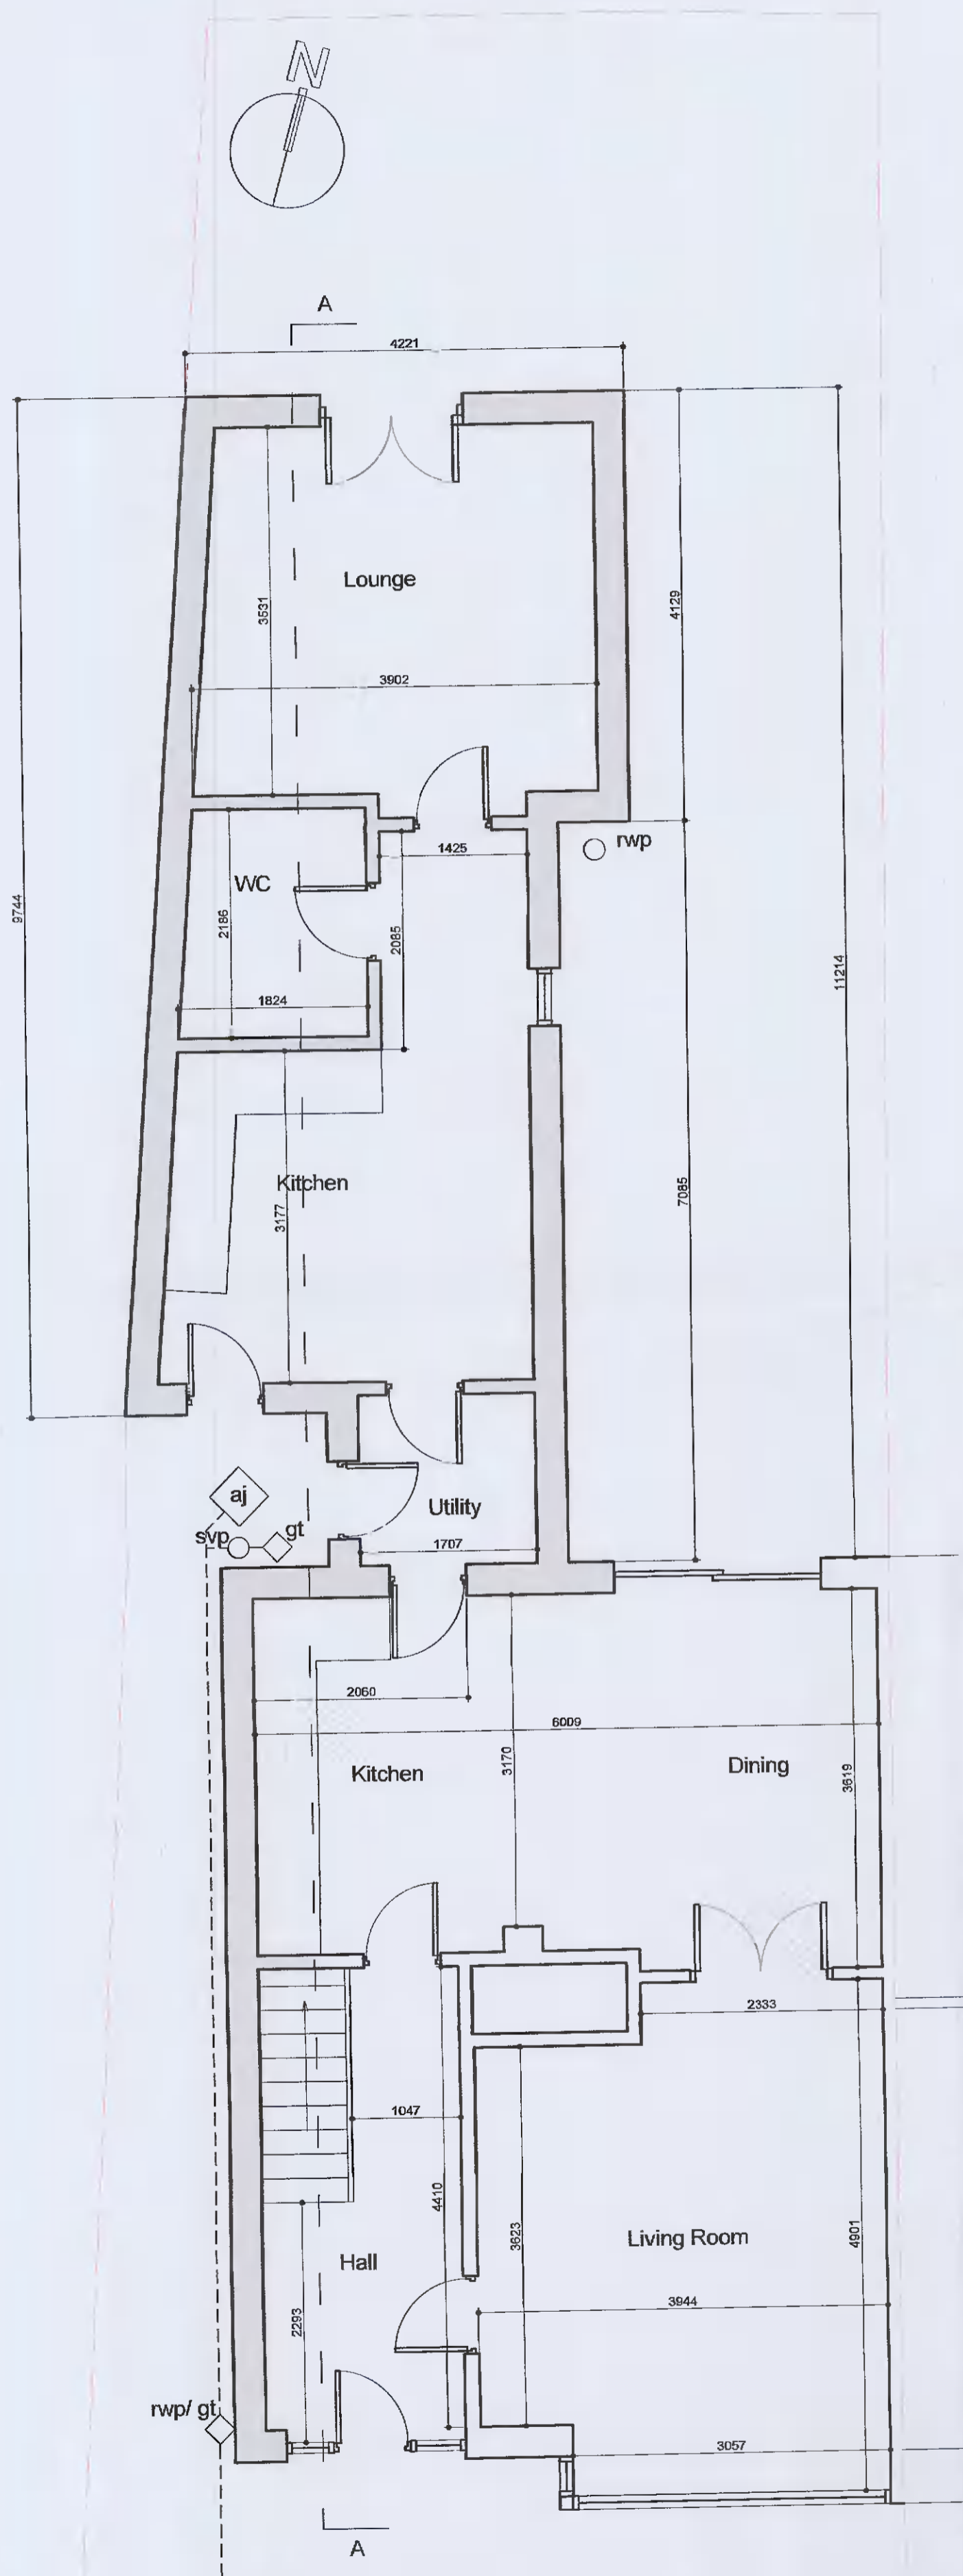

Client:	Sarah Sharpe
Project:	14 the Crescent
Job number:	2124
Drawing title:	Site Location / Layout / GA Plans
Drawing number:	AP100 (Revision as indicated above)
Scale:	As Shown @ A1 Author: James Madden
Date created:	27.10.20 Checked by: DW

Planning
T 086 1627 327
E info@dwdesign.ie

DWDesign