


- NOTES:
1. all concrete to be 35N/20
 2. all steel to be grade S355 E23
 3. any differential levels in existing retaining to be advised to Eng. Office prior to construction
 4. all dimensions in mm unless noted
 5. DO NOT SCALE DIMENSIONS
 6. foundations to be formed on a suitable bearing strata
 7. foundations to be formed on a suitable bearing strata
 8. engineers office to give 24 hour notice of foundation and concrete pour
 9. all works to comply with building regulations

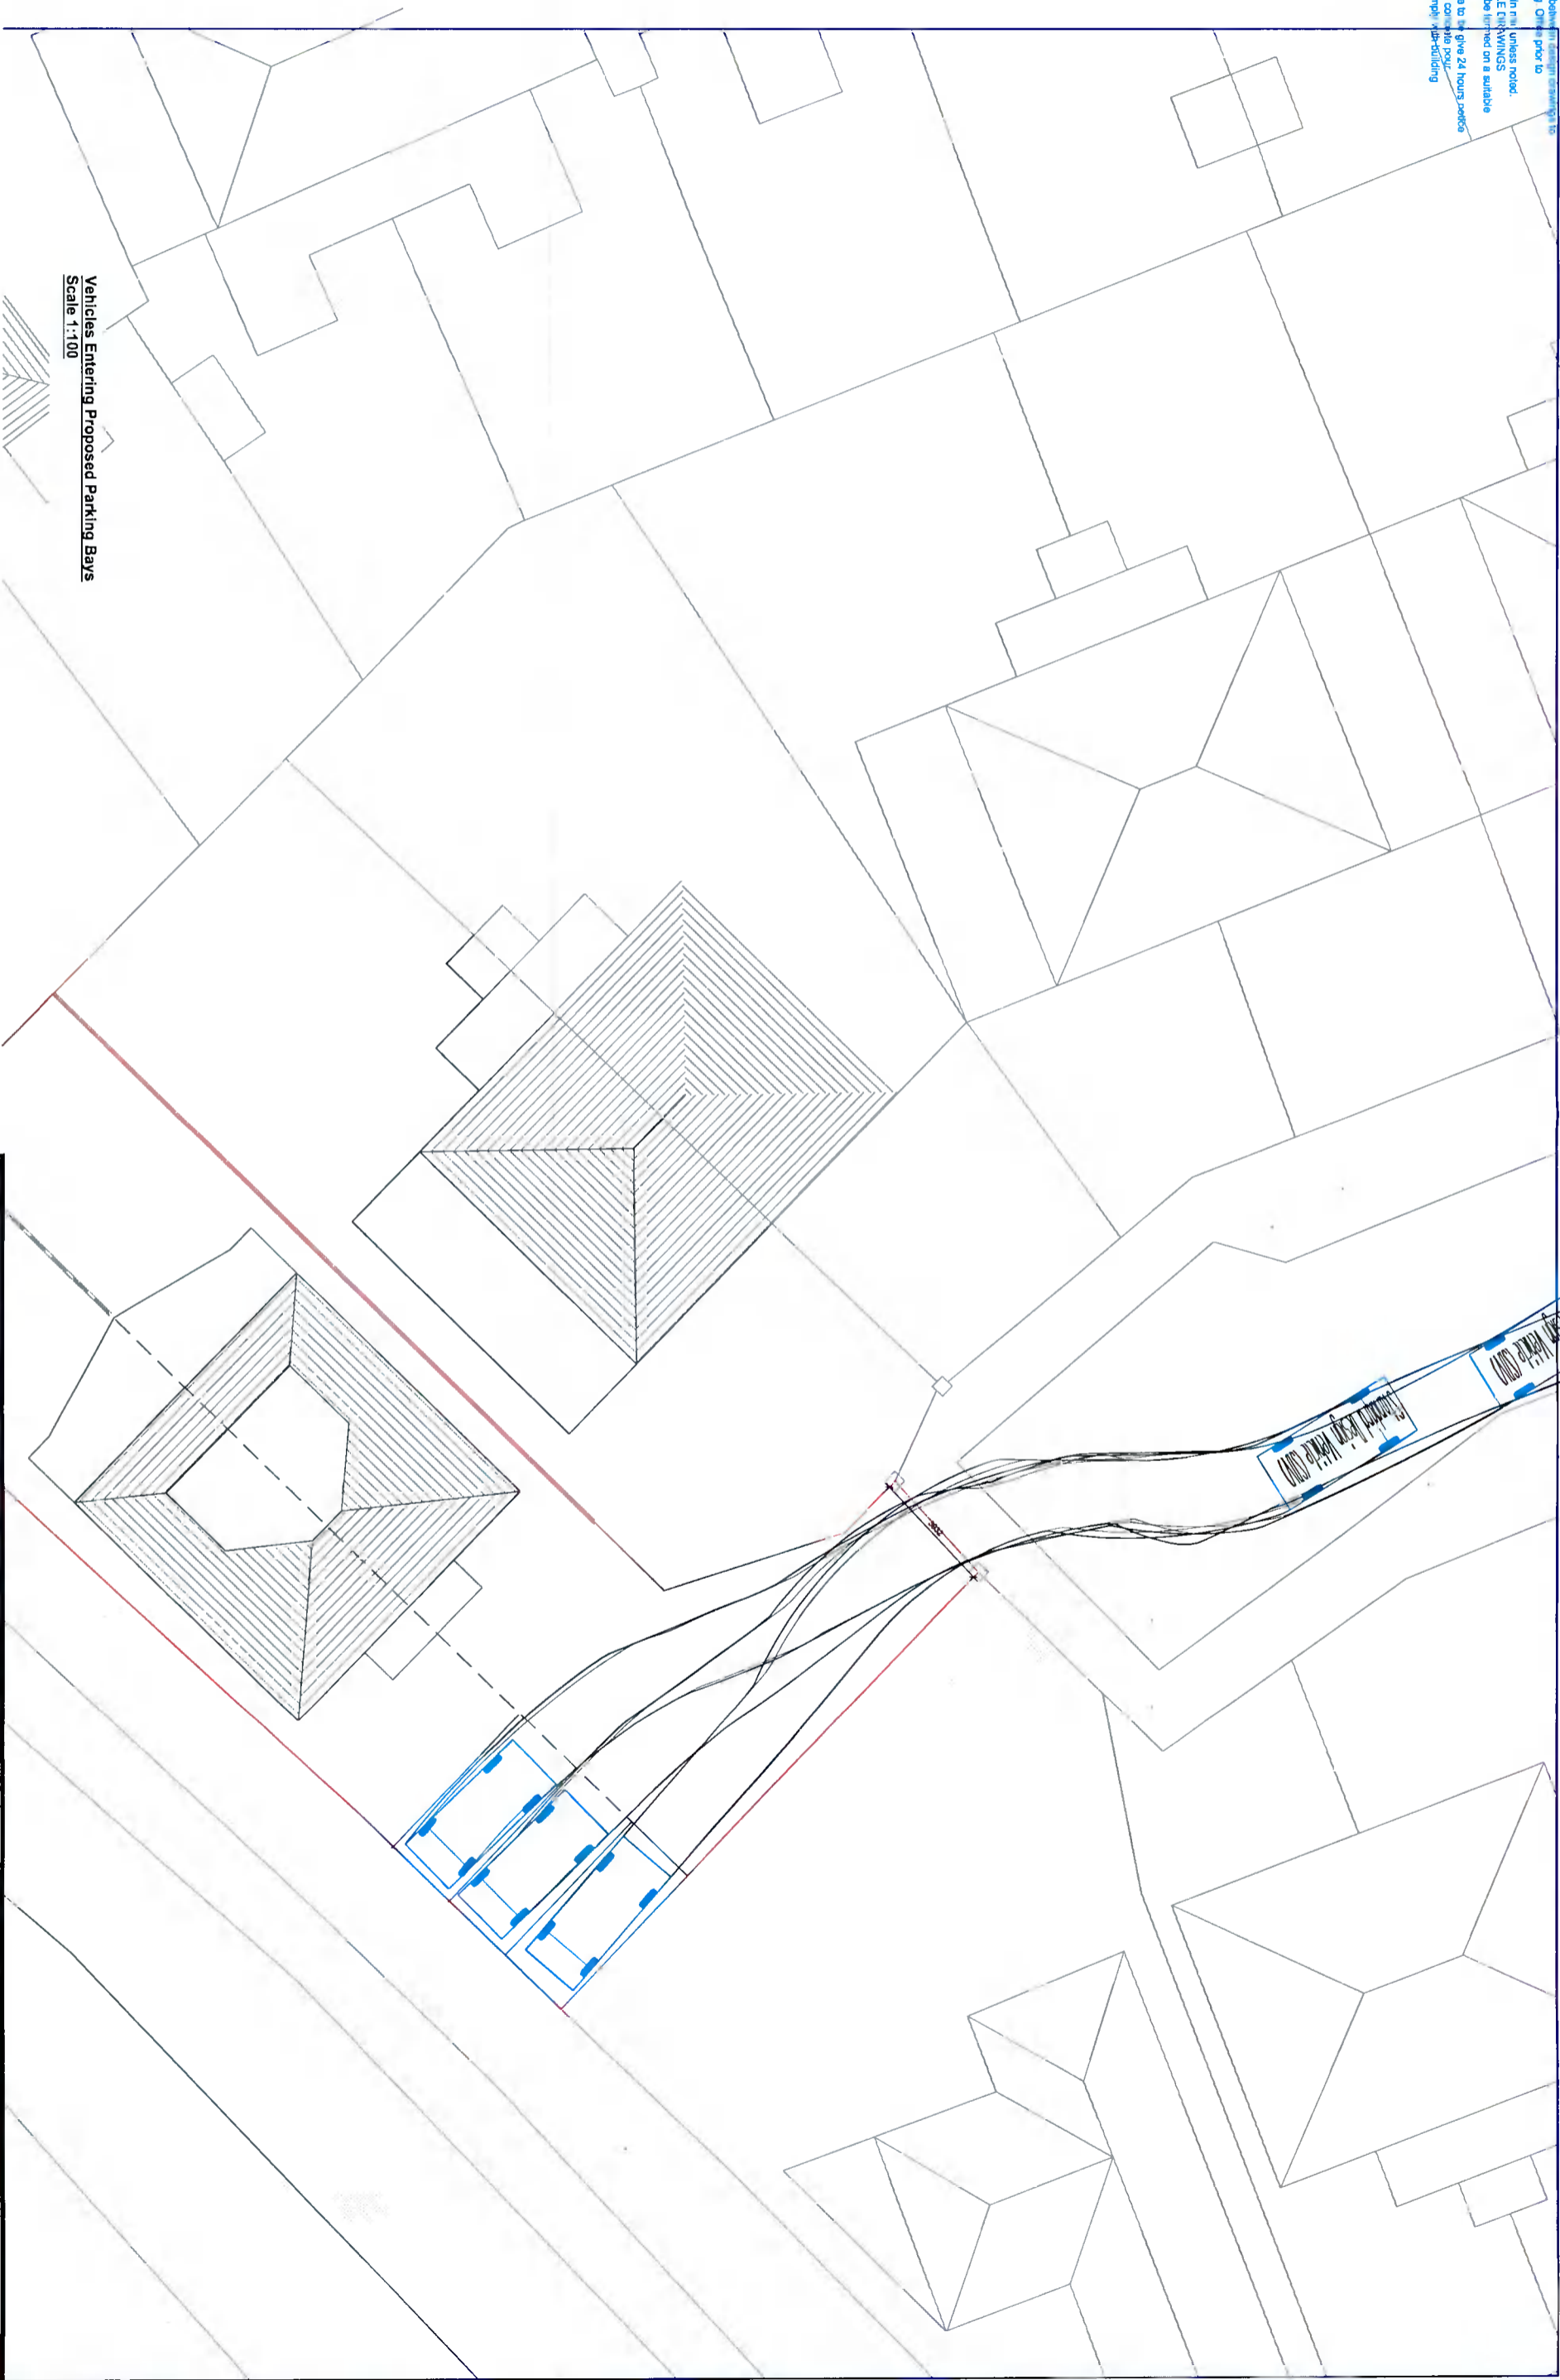

Vehicles Entering Proposed Parking Bays
Scale 1:100

| Rev | Revision description | Date | Drawn | Design | Check |
|-----|----------------------|------------|-------|--------|-------|
| D | Issued for info | 04/02/2022 | MC | MC | TON |

Job Title: 48 Templeoan Way
 Drawing Title: Parking proposals
 Drawing number: 4969-02

Client: Walsh
 4 Bridgecourt Office Park
 Walkinstown Avenue
 Dublin 12
 Tel / Fax: 01-426 4883 /
 01-429 7971
 email: mail@once.co
 www.once.co

