


- NOTES:
1. all work to be done in accordance with the relevant building regulations
 2. all work to be done in accordance with the relevant building regulations
 3. any reference between design drawings to be referred to Eng. Office only to construction
 4. all dimensions in mm unless noted
 5. DO NOT SCALE DRAWINGS
 6. foundations to be formed on suitable bearing strata
 7. foundations to be formed on suitable bearing strata
 8. engineering to be given 24 hours notice of foundation and concrete pour
 9. all work to comply with building regulations

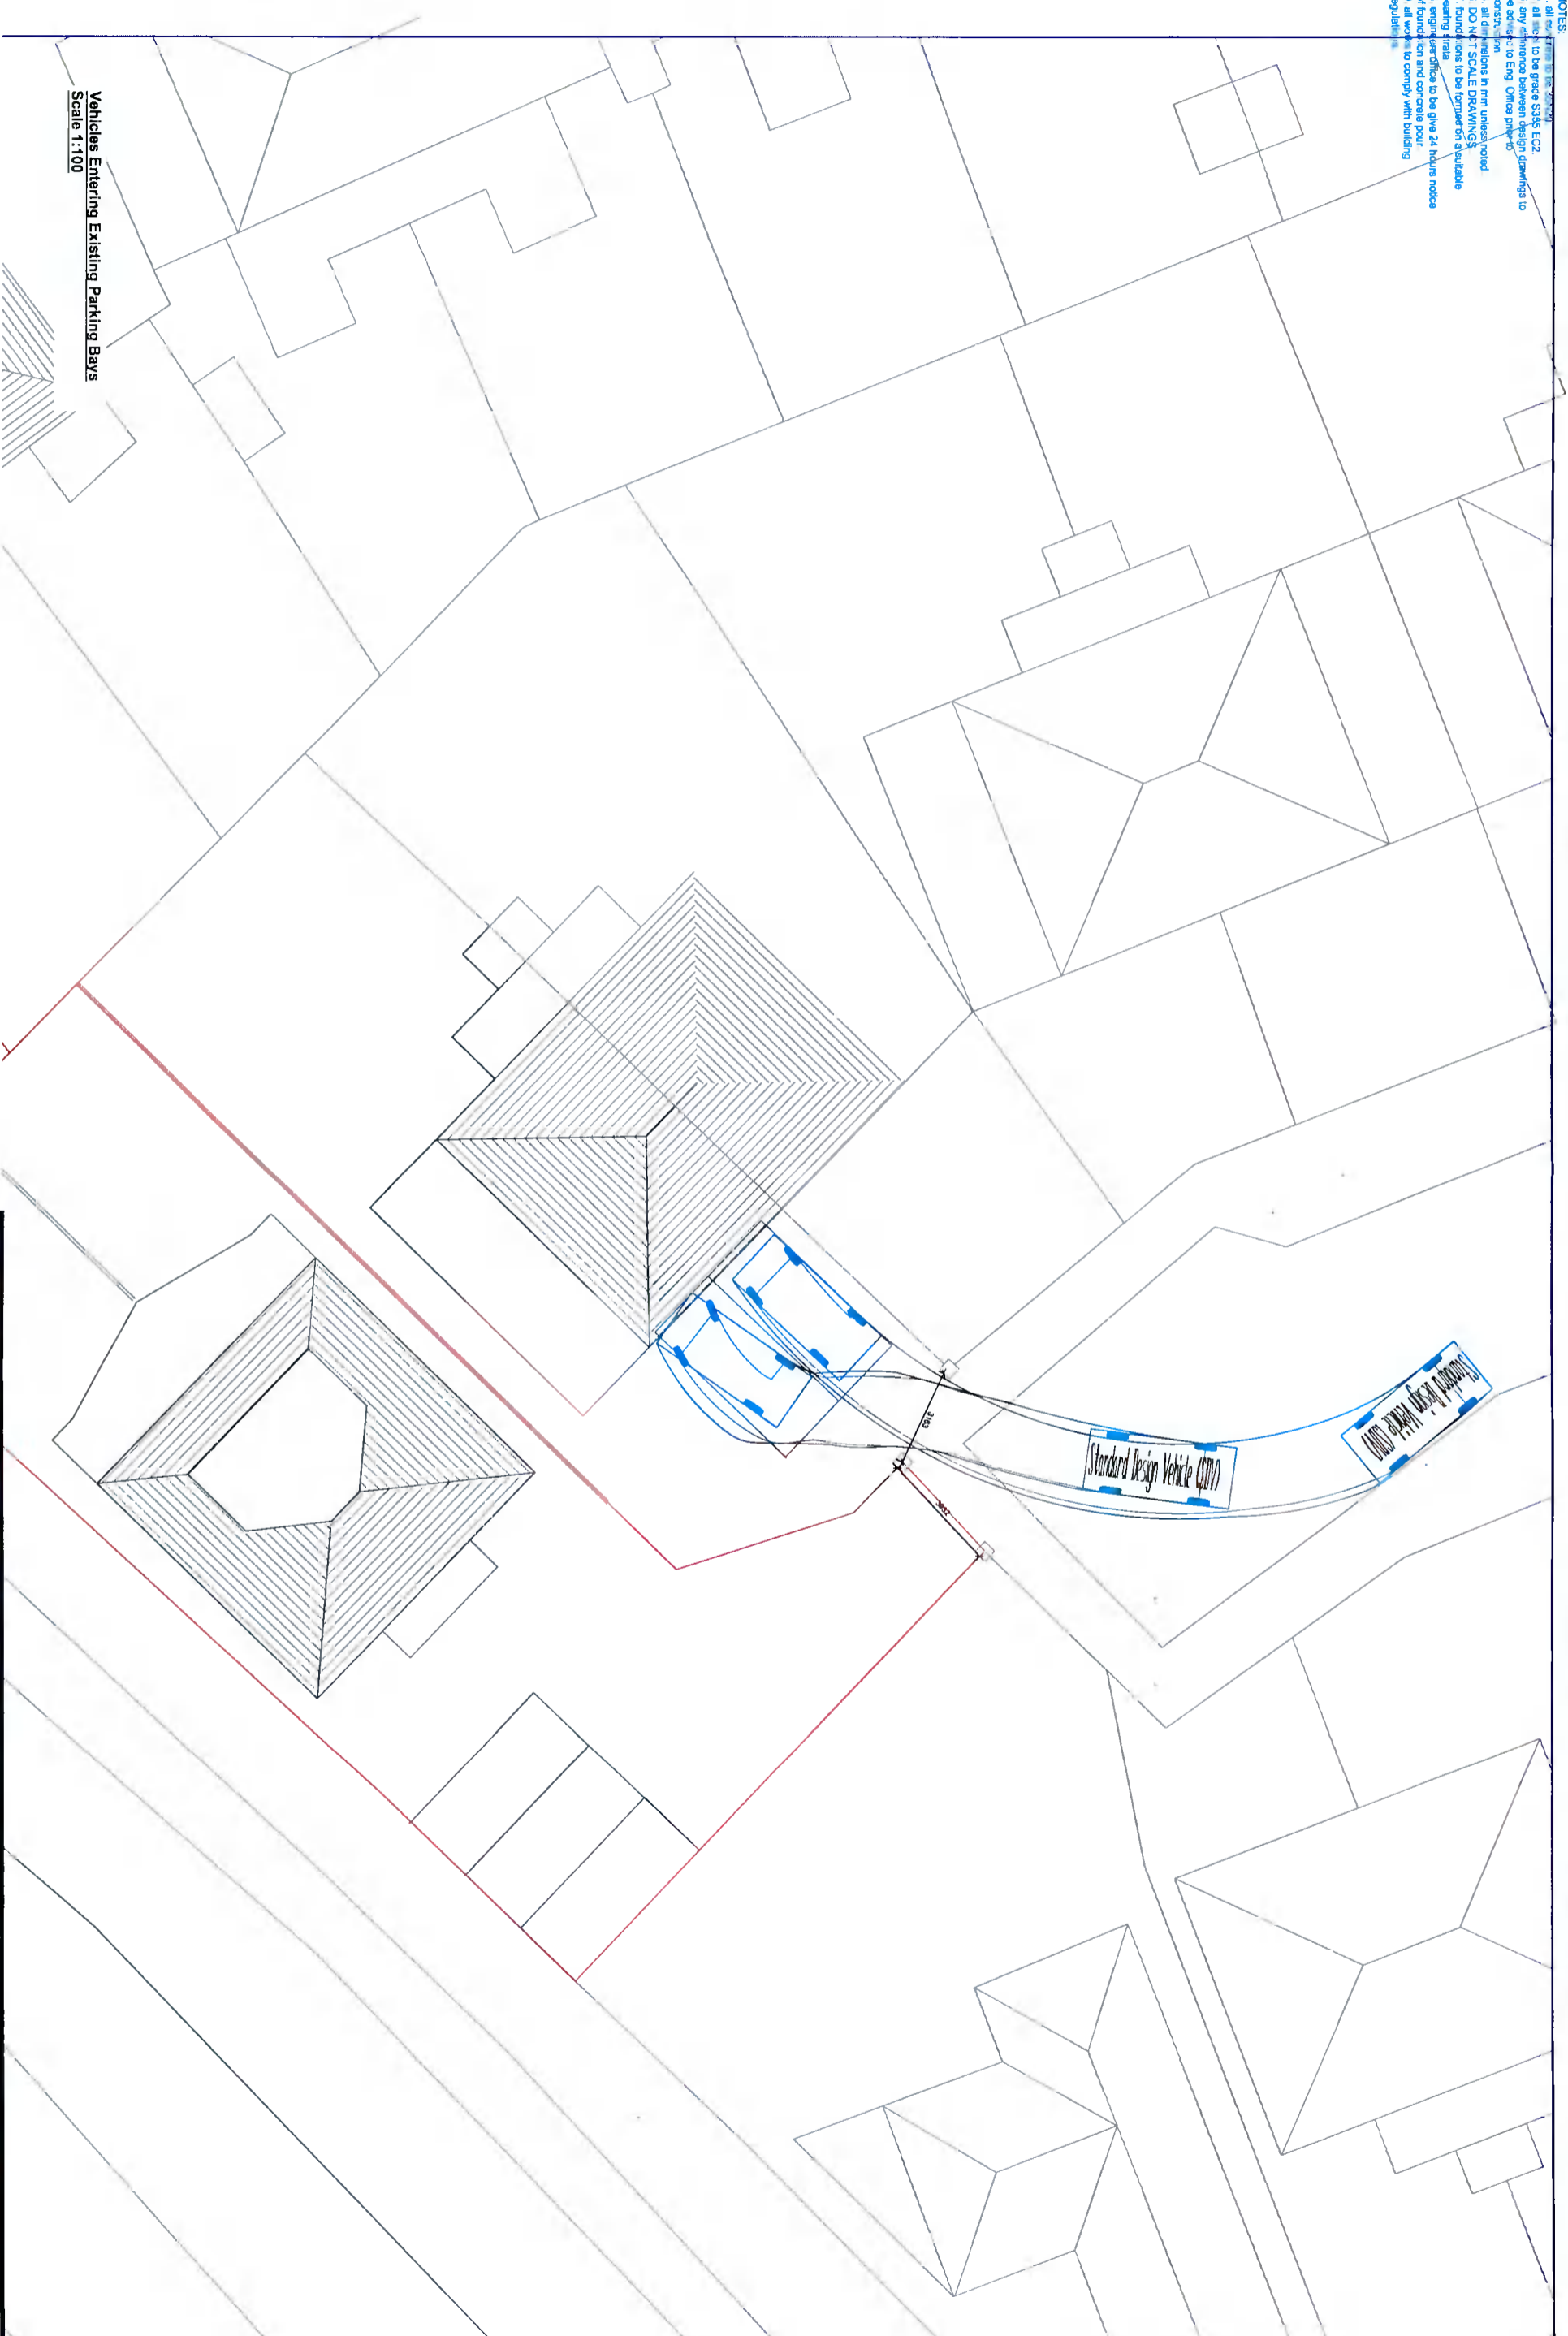

Rev	Revision description	Date	Draw	Design Check
D	Issued for info	04/02/2022	MC	MC TON

Job Title: 48 Templeoan Way
 Drawing Title: Parking proposals
 Drawing number: 4969-03

Client: Walsh
 4 Bridgecourt Office Park
 Walkinstown Avenue
 Dublin 12
 Tel / Fax: 01-426 4883 / 01-429 7971
 email: mail@once.co
 www.once.co

