


EXISTING FRONT ELEVATION

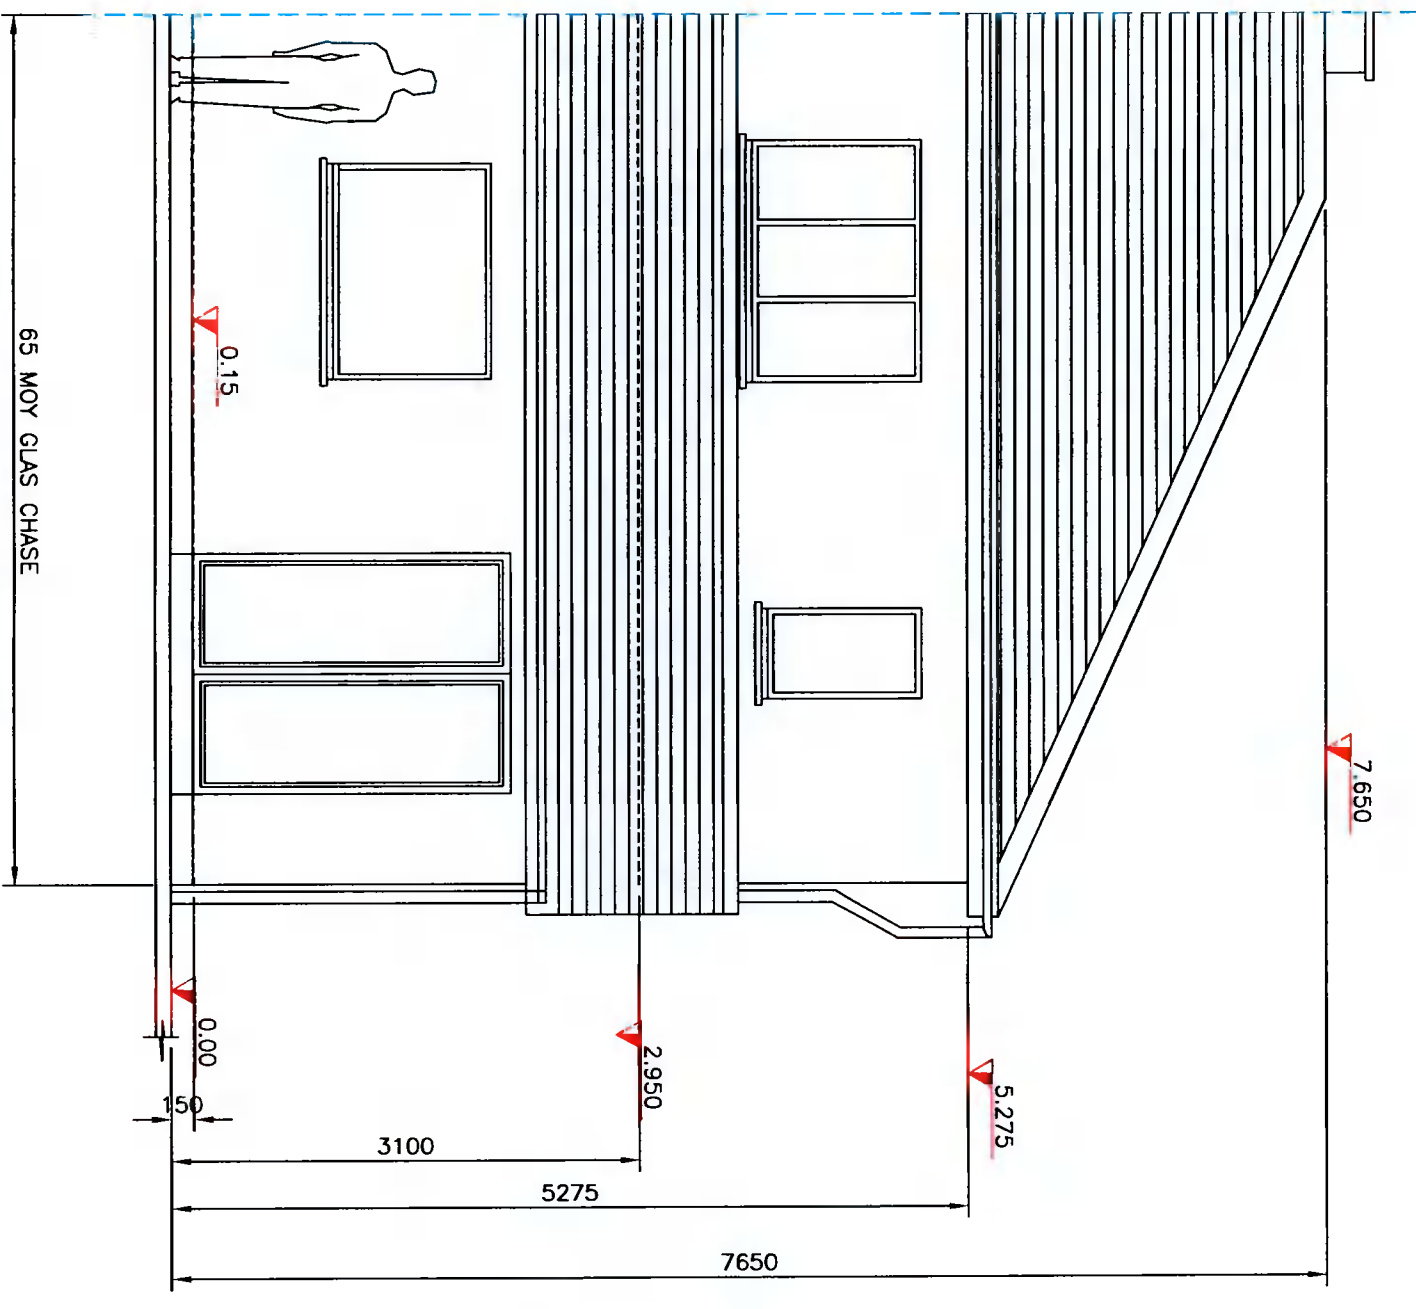

EXISTING REAR ELEVATION



65 MOY GLAS CHASE

65 MOY GLAS CHASE

The information contained in this drawing is confidential and must not be divulged to any third party without the written consent of 4bes Design Services.



38 Larkfield Avenue
Lucan
Co. Dublin


No.65 Moy Glas Chase,
Moy Glas,
Lucan, County Dublin.

EXISTING FRONT AND REAR
ELEVATIONS

DRAWN	JOHN FORBES , 38 LARKFIELD AVE. , LUCAN, CO. DUBLIN
DATE	Jan 2022
SCALE	1:50 @ A3

John and Suzanne Dunne

MC - 3

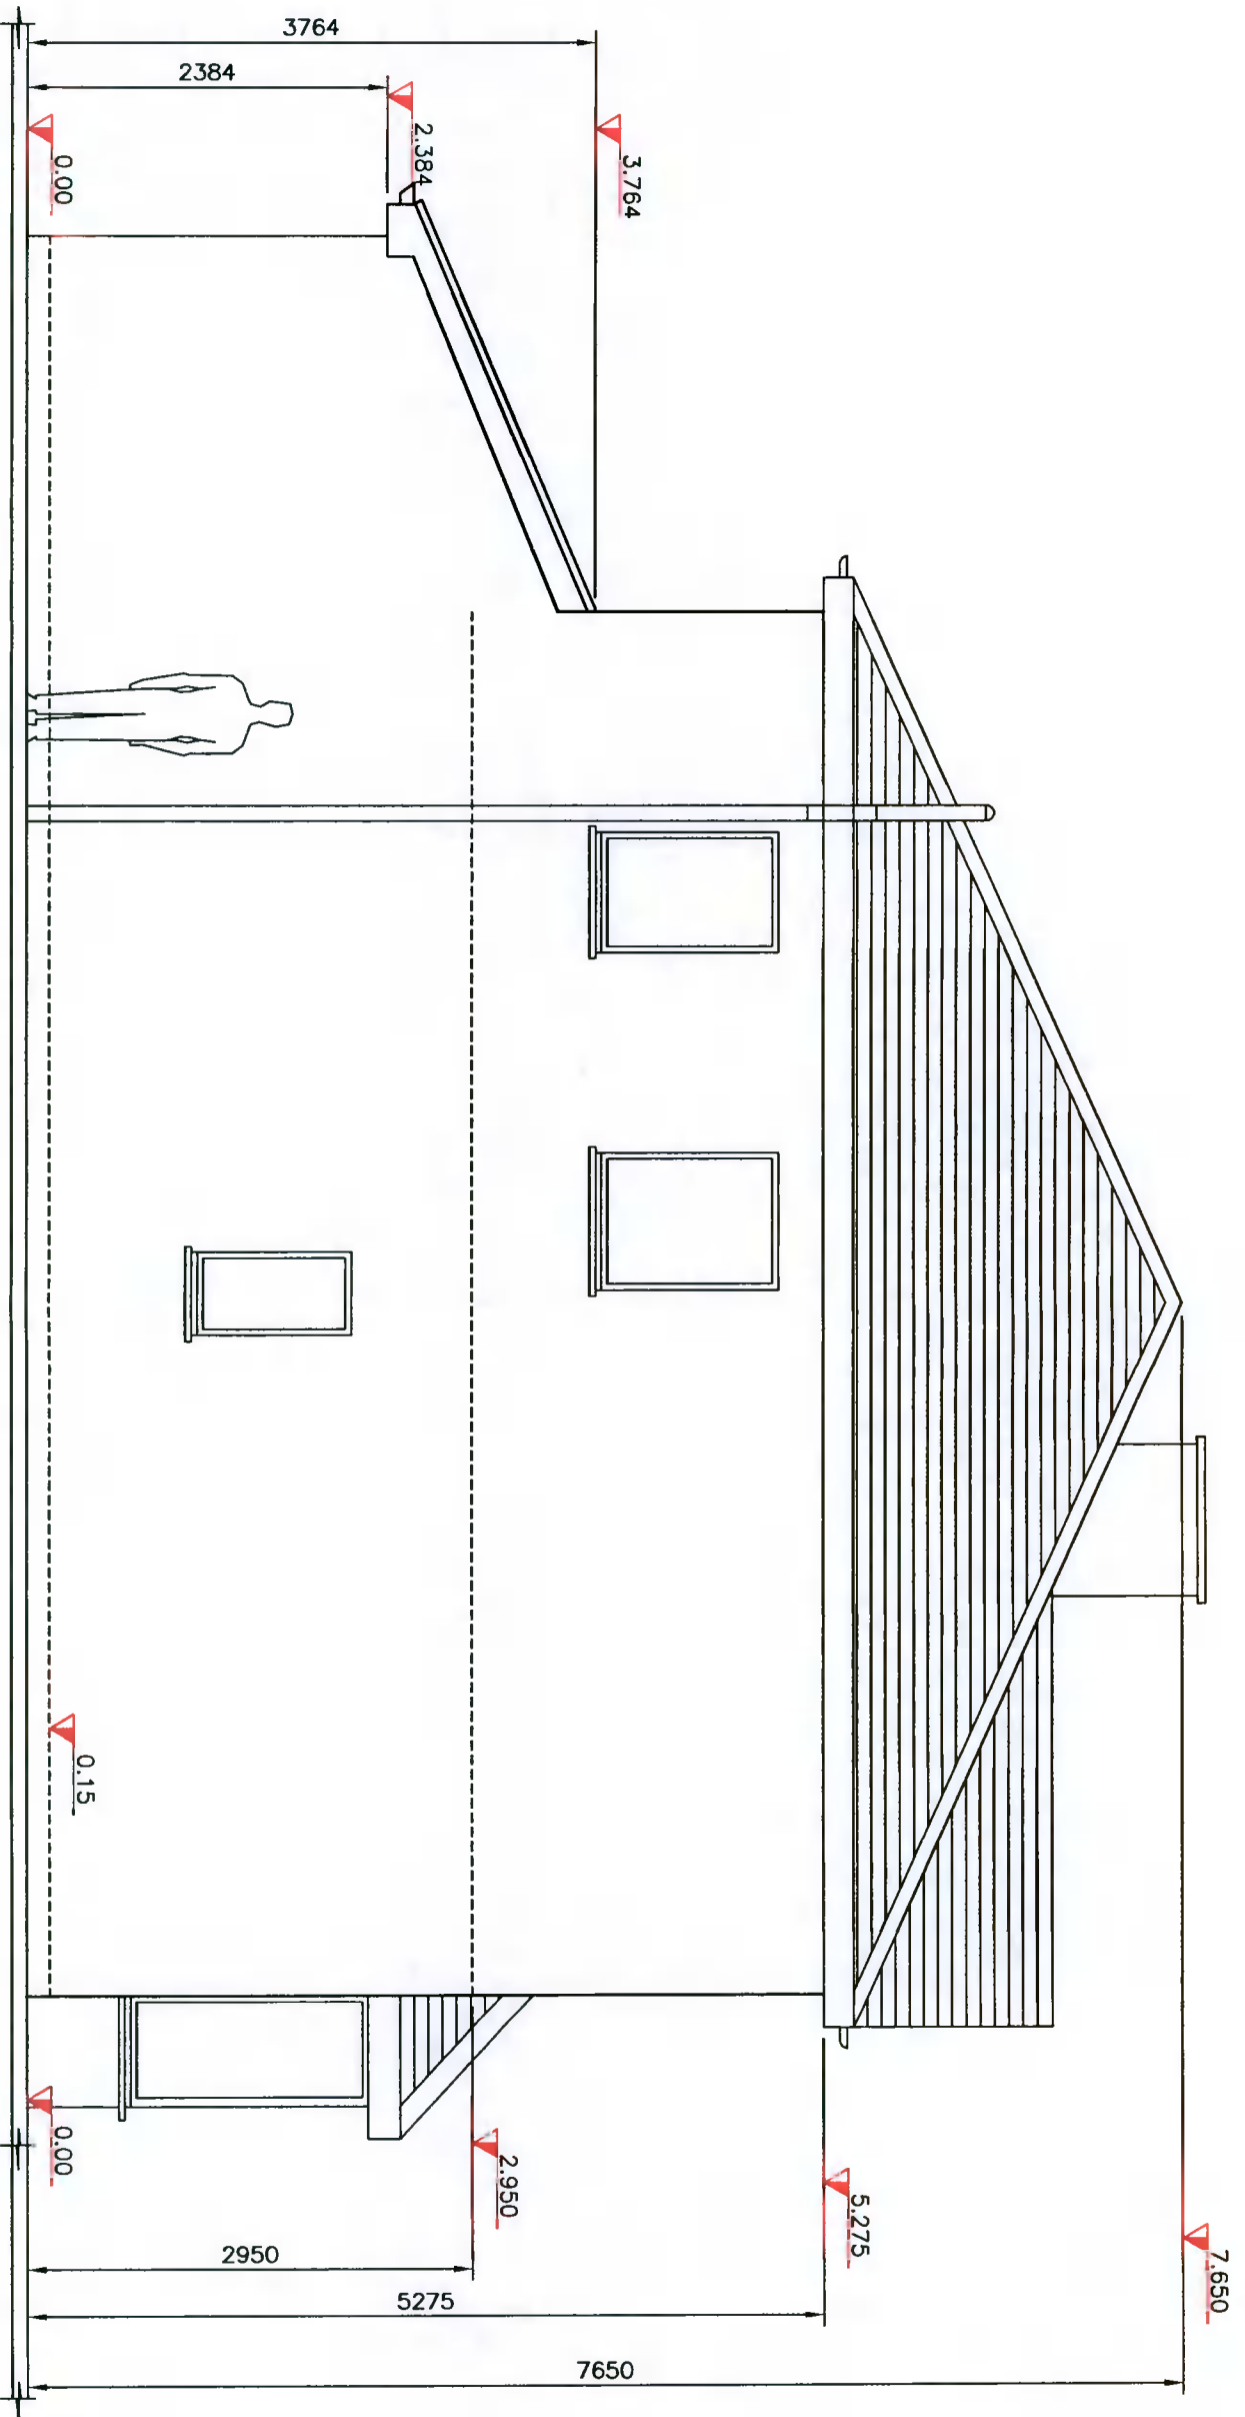

EXISTING SIDE ELEVATION



The information contained in this drawing is confidential and must not be divulged to any third party without the written consent of 4bes Design Services.



38 Larkfield Avenue
Lucan
Co. Dublin

No.65 Moy Glas Chase,
Moy Glas,
Lucan, County Dublin.

EXISTING SIDE ELEVATION

DRAWN	JOHN FORBES , 38 LARKFIELD AVE. , LUCAN, CO. DUBLIN
DATE	Jan 2022
SCALE	1:50 @ A3

MC - 4