


EXISTING FRONT ELEVATION - CONTIGUOUS

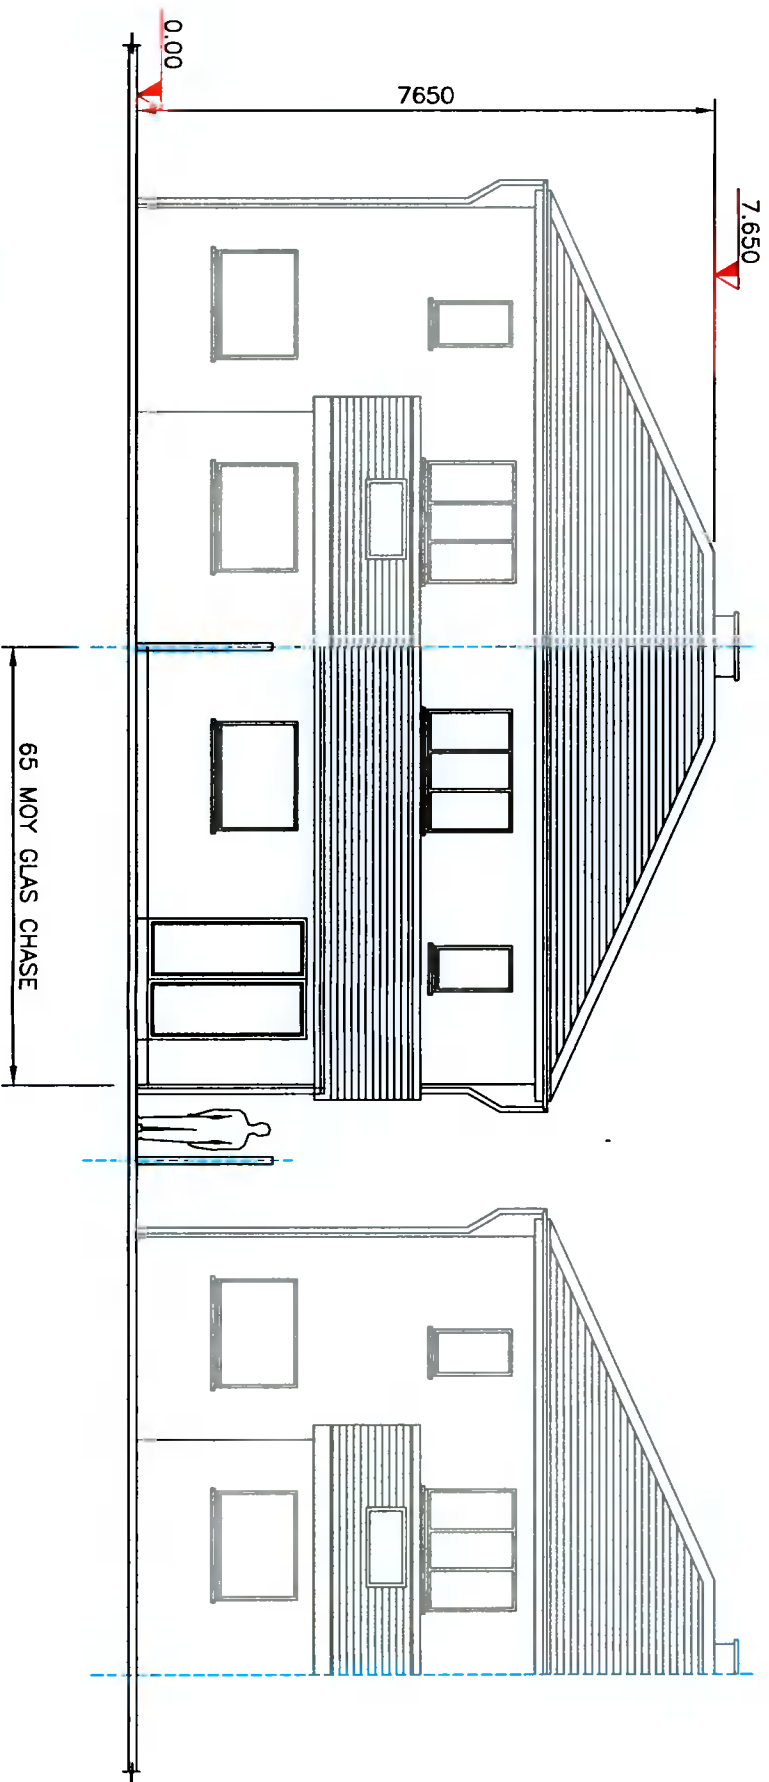

EXISTING REAR ELEVATION - CONTIGUOUS



The information contained in this drawing is confidential and must not be divulged to any third party without the written consent of Abes Design Services.



38 Larkfield Avenue
Lucan
Co. Dublin

No. 65 Moy Glas Chase,
Moy Glas,
Lucan, County Dublin.

EXISTING FRONT AND REAR
ELEVATIONS - CONTIGUOUS

DRAWN	JOHN FORBES , 38 LARKFIELD AVE. , LUCAN, Co. DUBLIN
DATE	Jan 2022
SCALE	1:100 @ A3

John and Suzanne Dunne

MC - 5