


**PROPOSED FRONT ELEVATION**



**PROPOSED REAR ELEVATION**

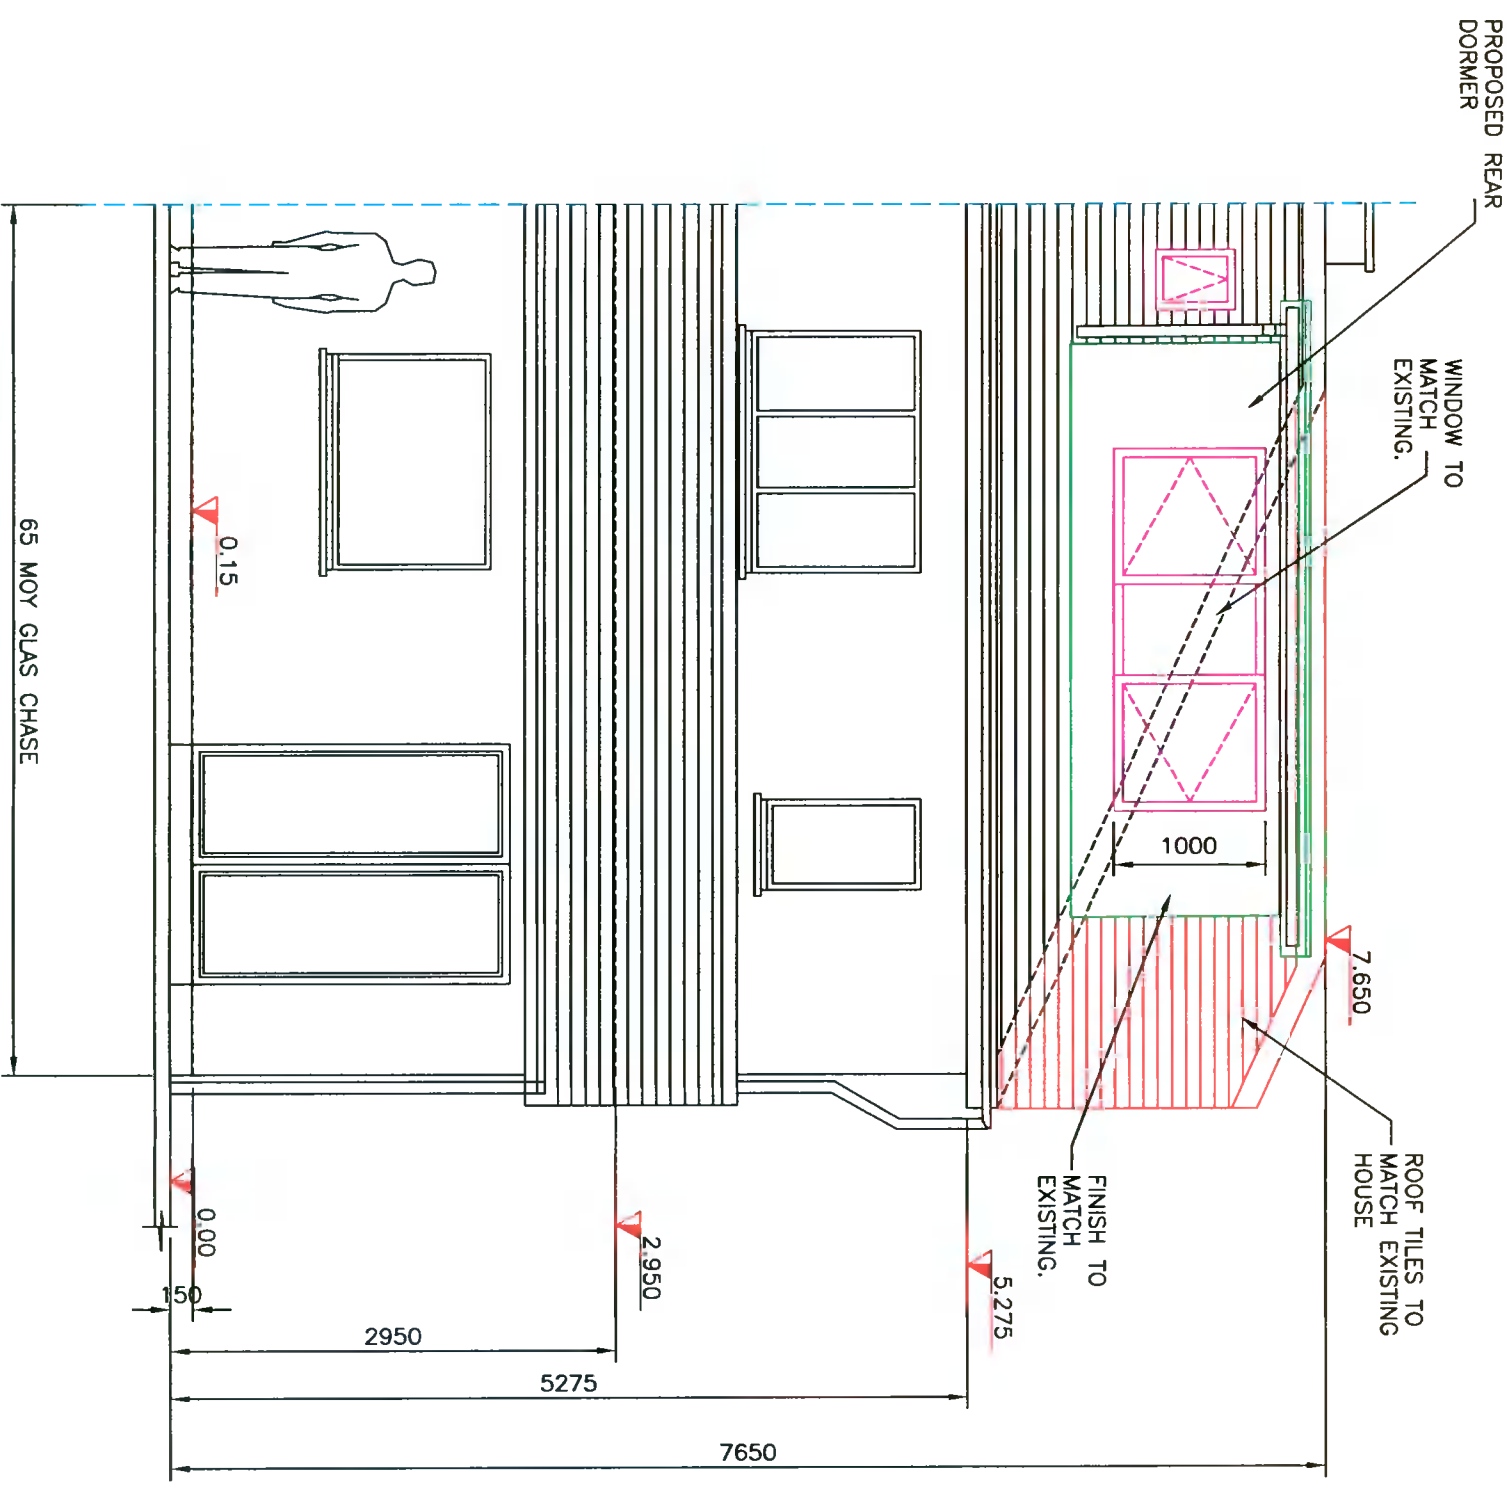

The information contained in this drawing is confidential and must not be divulged to any third party without the written consent of 4bes Design Services.



38 Larkfield Avenue  
Lucan  
Co. Dublin


No.65 Moy Glas Chase,  
Moy Glas,  
Lucan, County Dublin.

**PROPOSED FRONT AND REAR ELEVATIONS**

DRAWN	JOHN FORBES , 38 LARKFIELD AVE. , LUCAN, CO. DUBLIN
DATE	Jan 2022
SCALE	1:50 @ A3

John and Suzanne Dunne

**MC - 8**

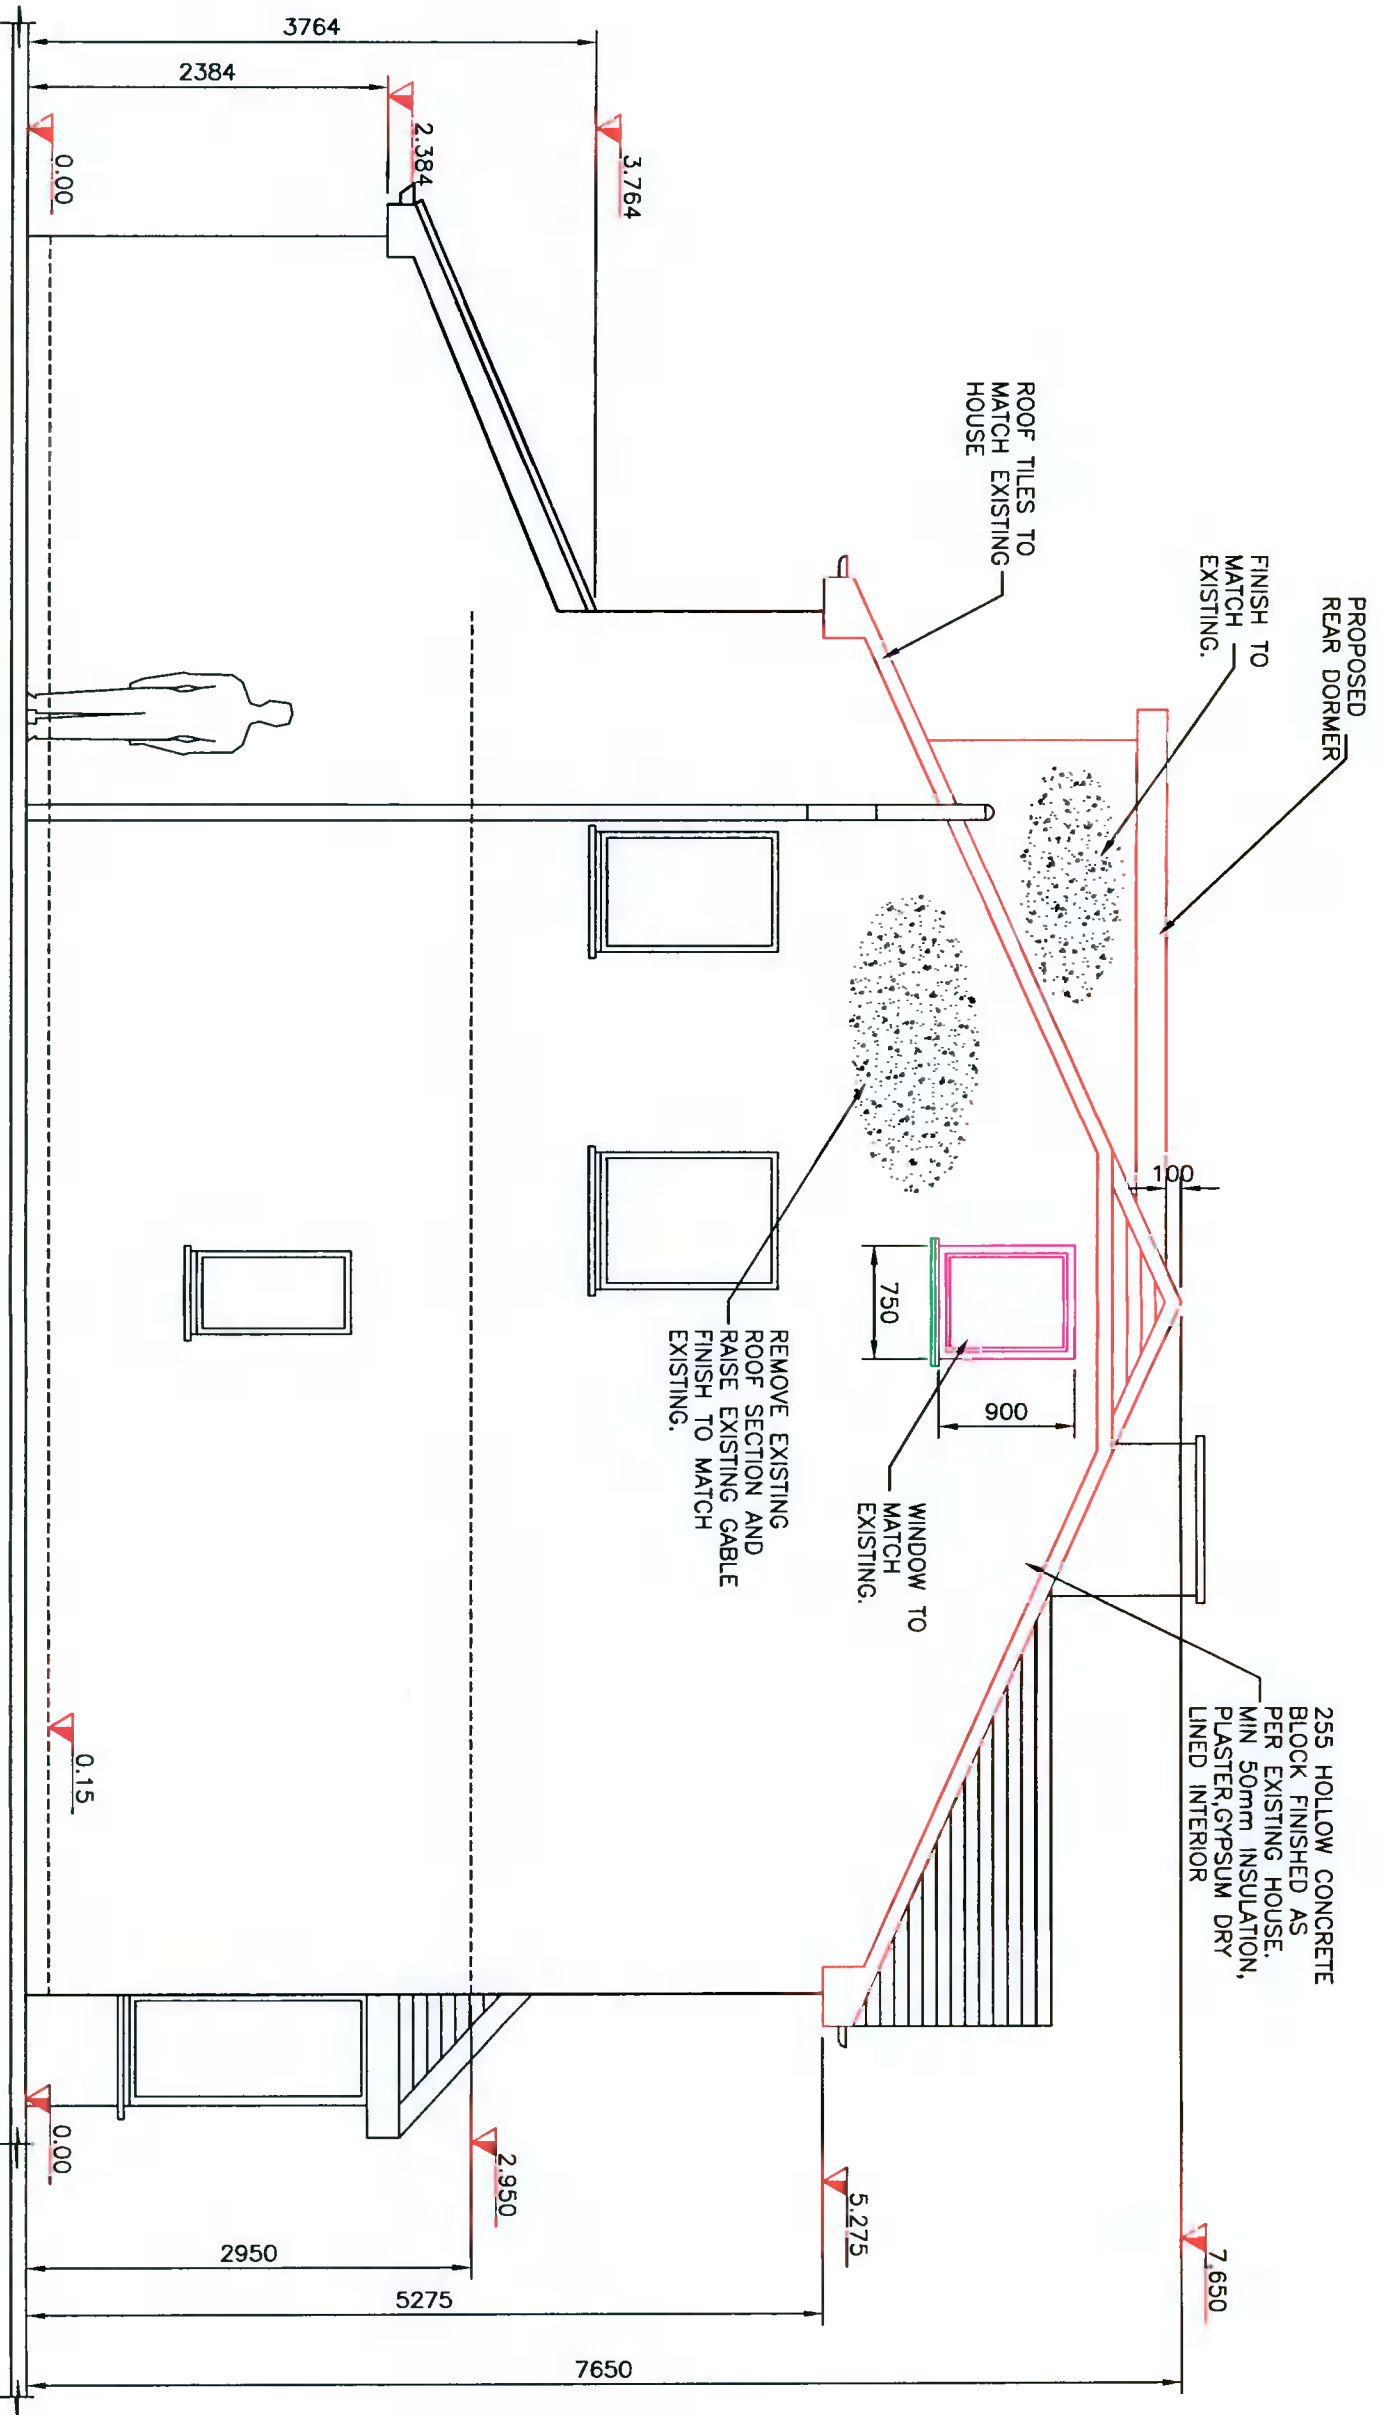

**PROPOSED SIDE ELEVATION**

The information contained in this drawing is confidential and must not be divulged to any third party without the written consent of Abes Design Services.



38 Larkfield Avenue  
Lucan  
Co. Dublin

No.65 Moy Glas Chase,  
Moy Glas,  
Lucan, County Dublin.

**PROPOSED SIDE ELEVATION**

DRAWN	JOHN FORBES , 38 LARKFIELD AVE. , LUCAN, CO. DUBLIN
DATE	Jan 2022
SCALE	1:50 @ A3

John and Suzanne Dunne

**MC - 9**