



SECTION BB
SCALE 1/100

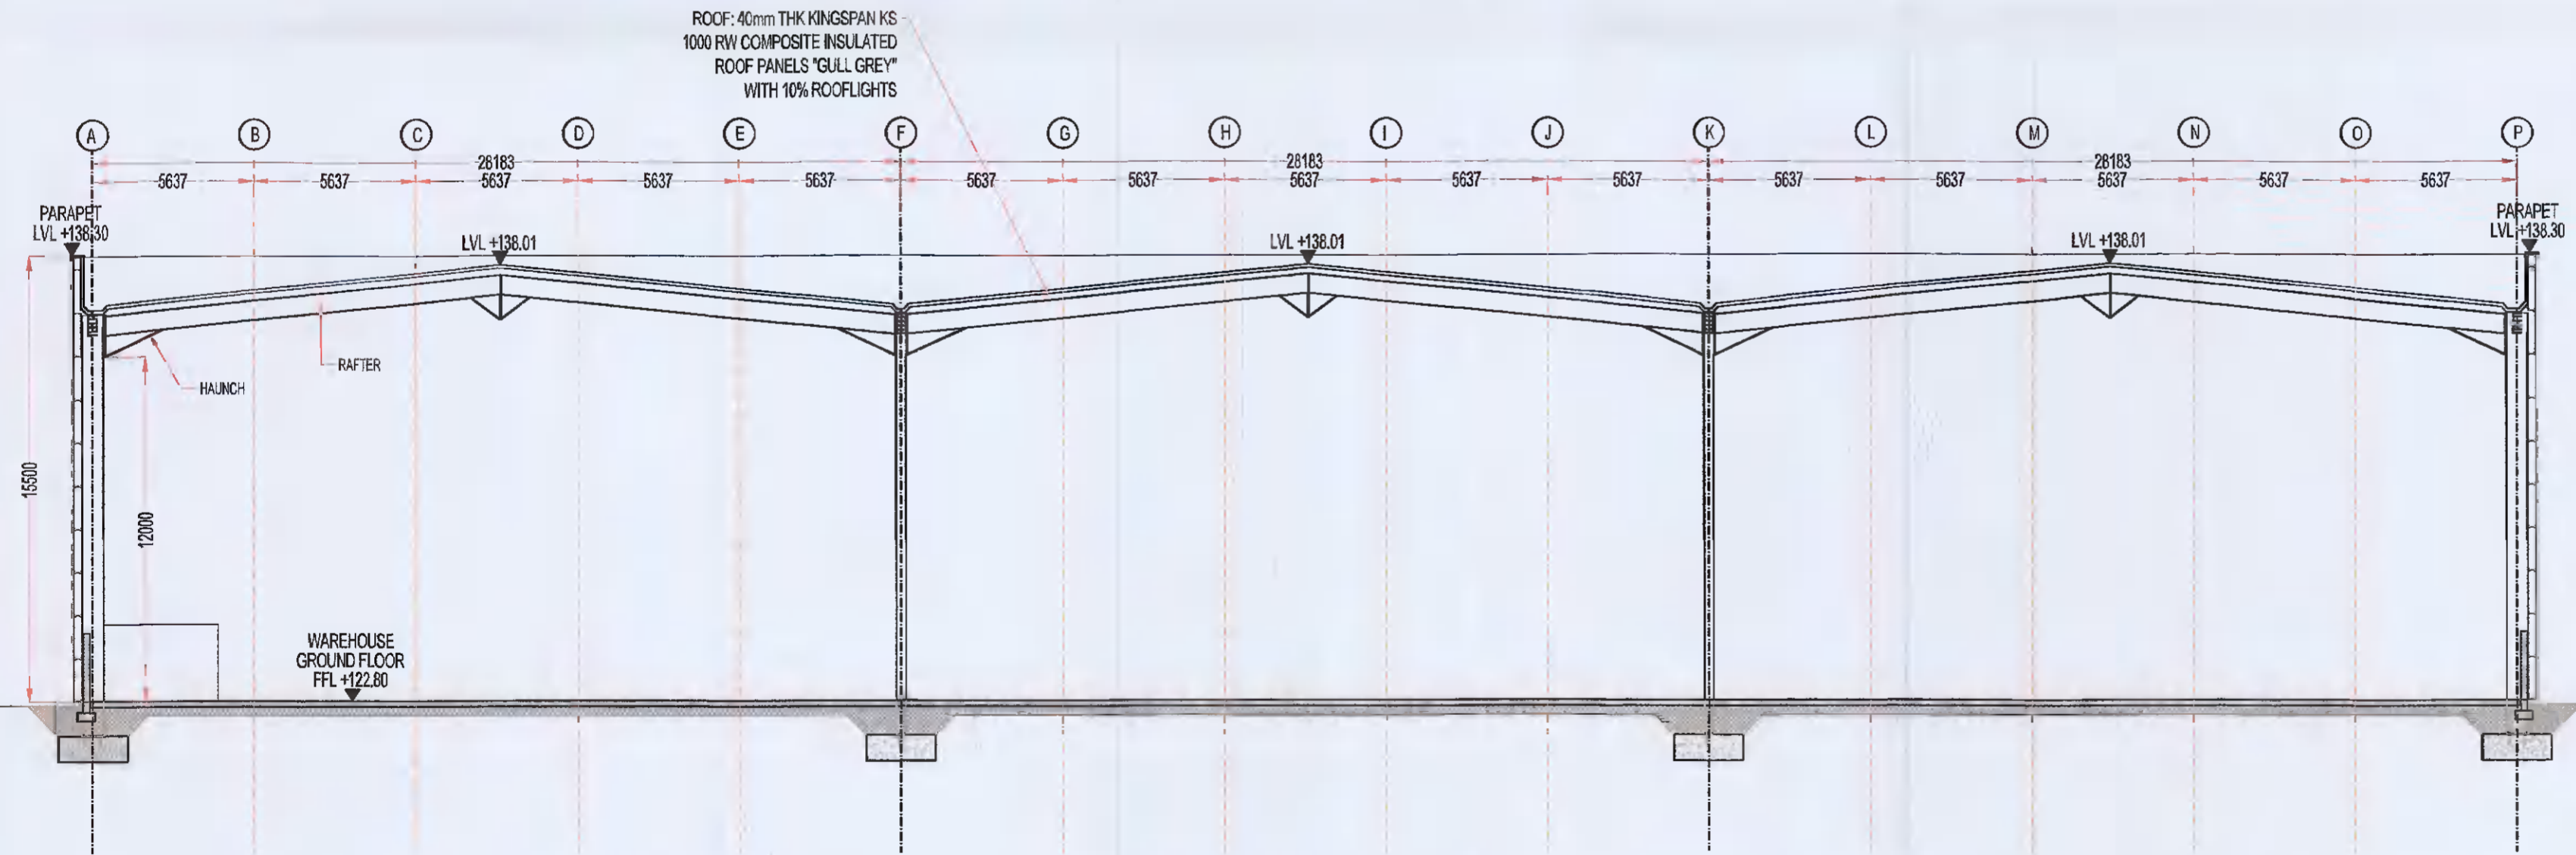

SECTION AA
SCALE 1/200

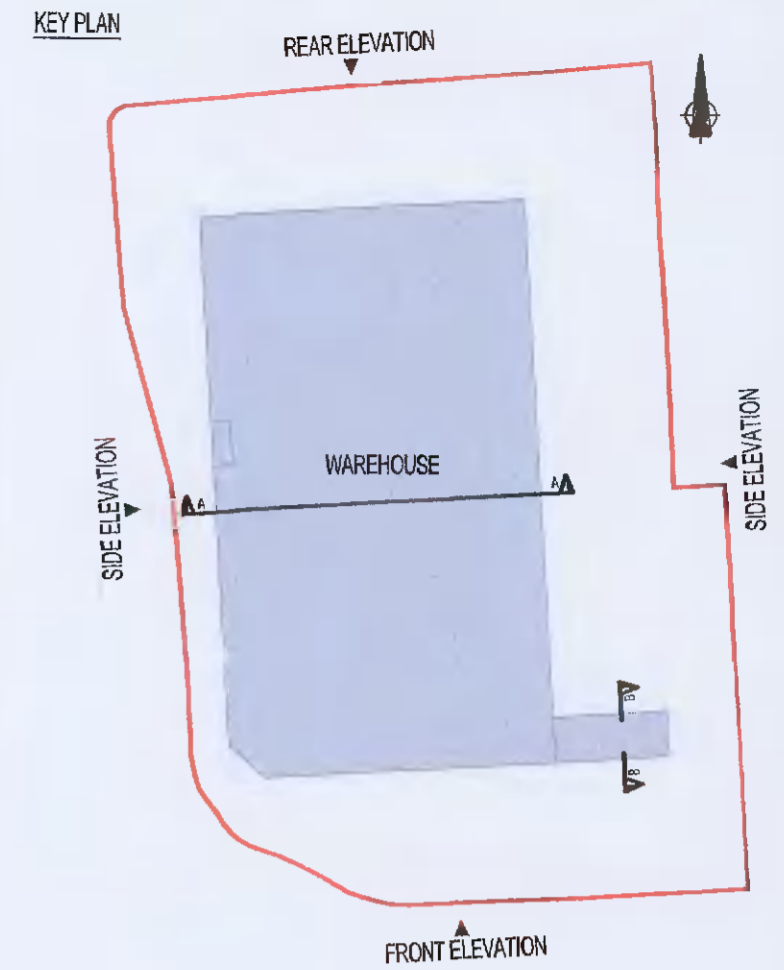

PL1	15-02-2022	TK	PK	PK	ISSUED FOR PLANNING
Mark	Date	By	Chk	App.	Revision
Drawing Status					
PLANNING					
Job Title					
WAREHOUSE DEVELOPMENT AT MAGNA AVENUE, MAGNA BUSINESS PARK, DUBLIN 24, Co. DUBLIN					
Drawing Title					
SECTION AA & SECTION BB					
Architect/Client					
Tel. 01 - 450 0694		Unit F3 Calmount Park,		Ballymount, Dublin 12	
Fax. 01 - 426 4340		Email: pkavanagh@kavanaghburke.ie			
Dim	PK	Checked	PK	Approved	TK
Scale	AS SHOWN @A2			Date	FEBRUARY 2022
Job No.	D1720	Drawing No.	GA-A05	Rev.	PL1