



LEGEND:

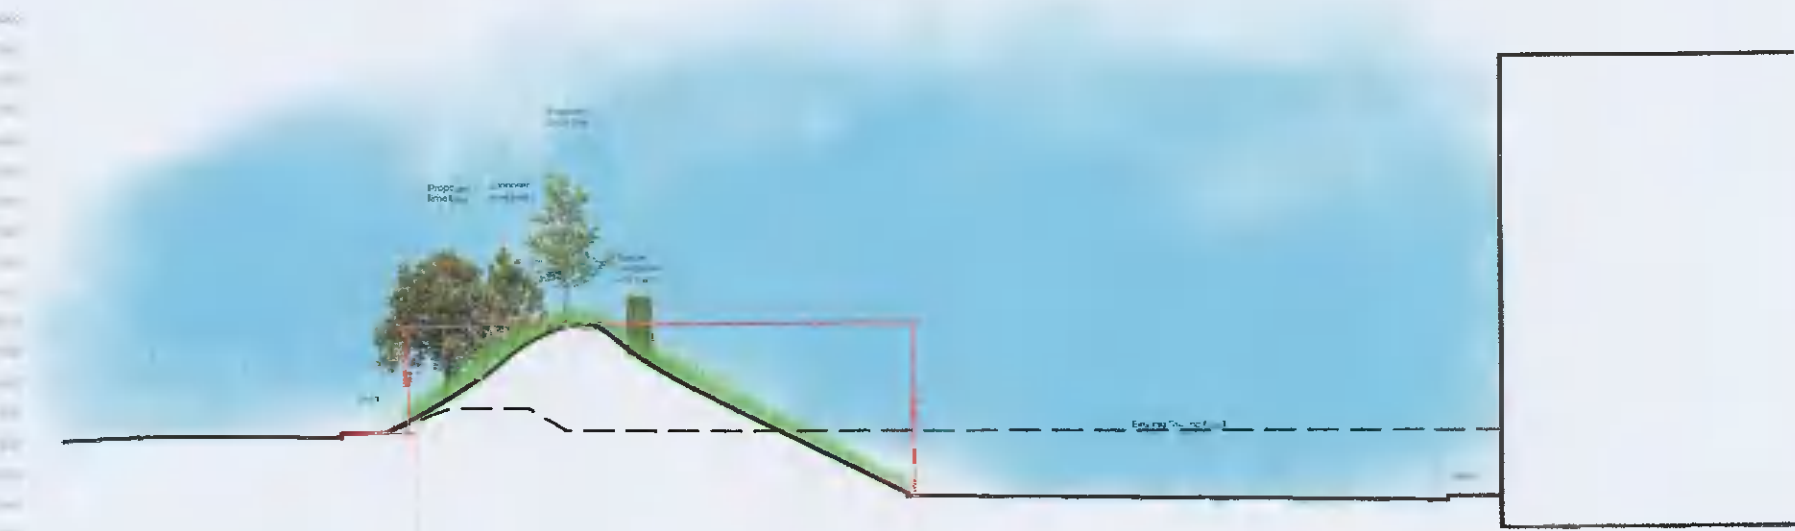

Section AA  
Scale 1:250




Section BB  
Scale 1:250

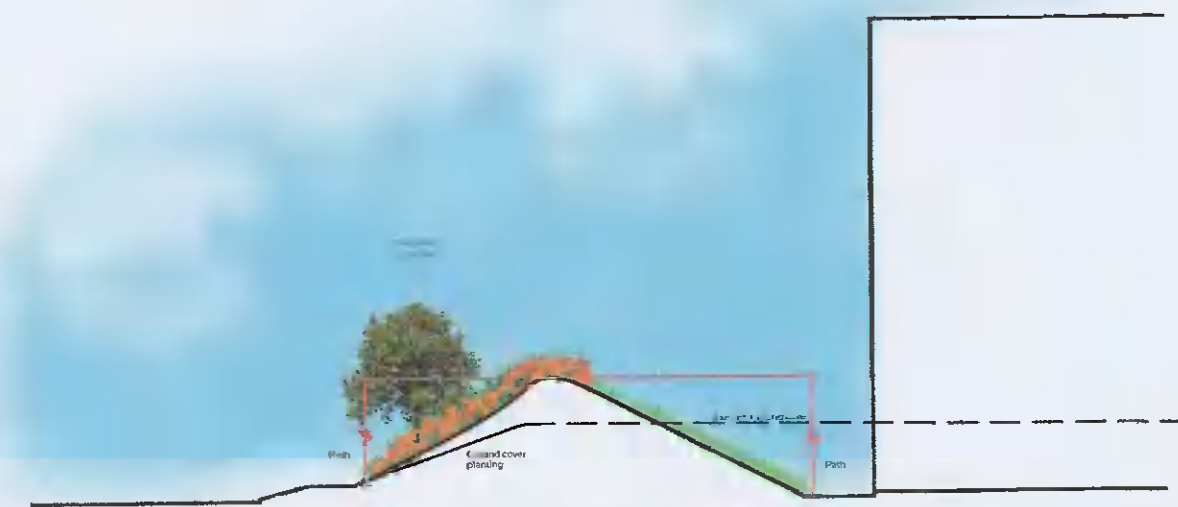

Section CC  
Scale 1:250



Section DD  
Scale 1:250

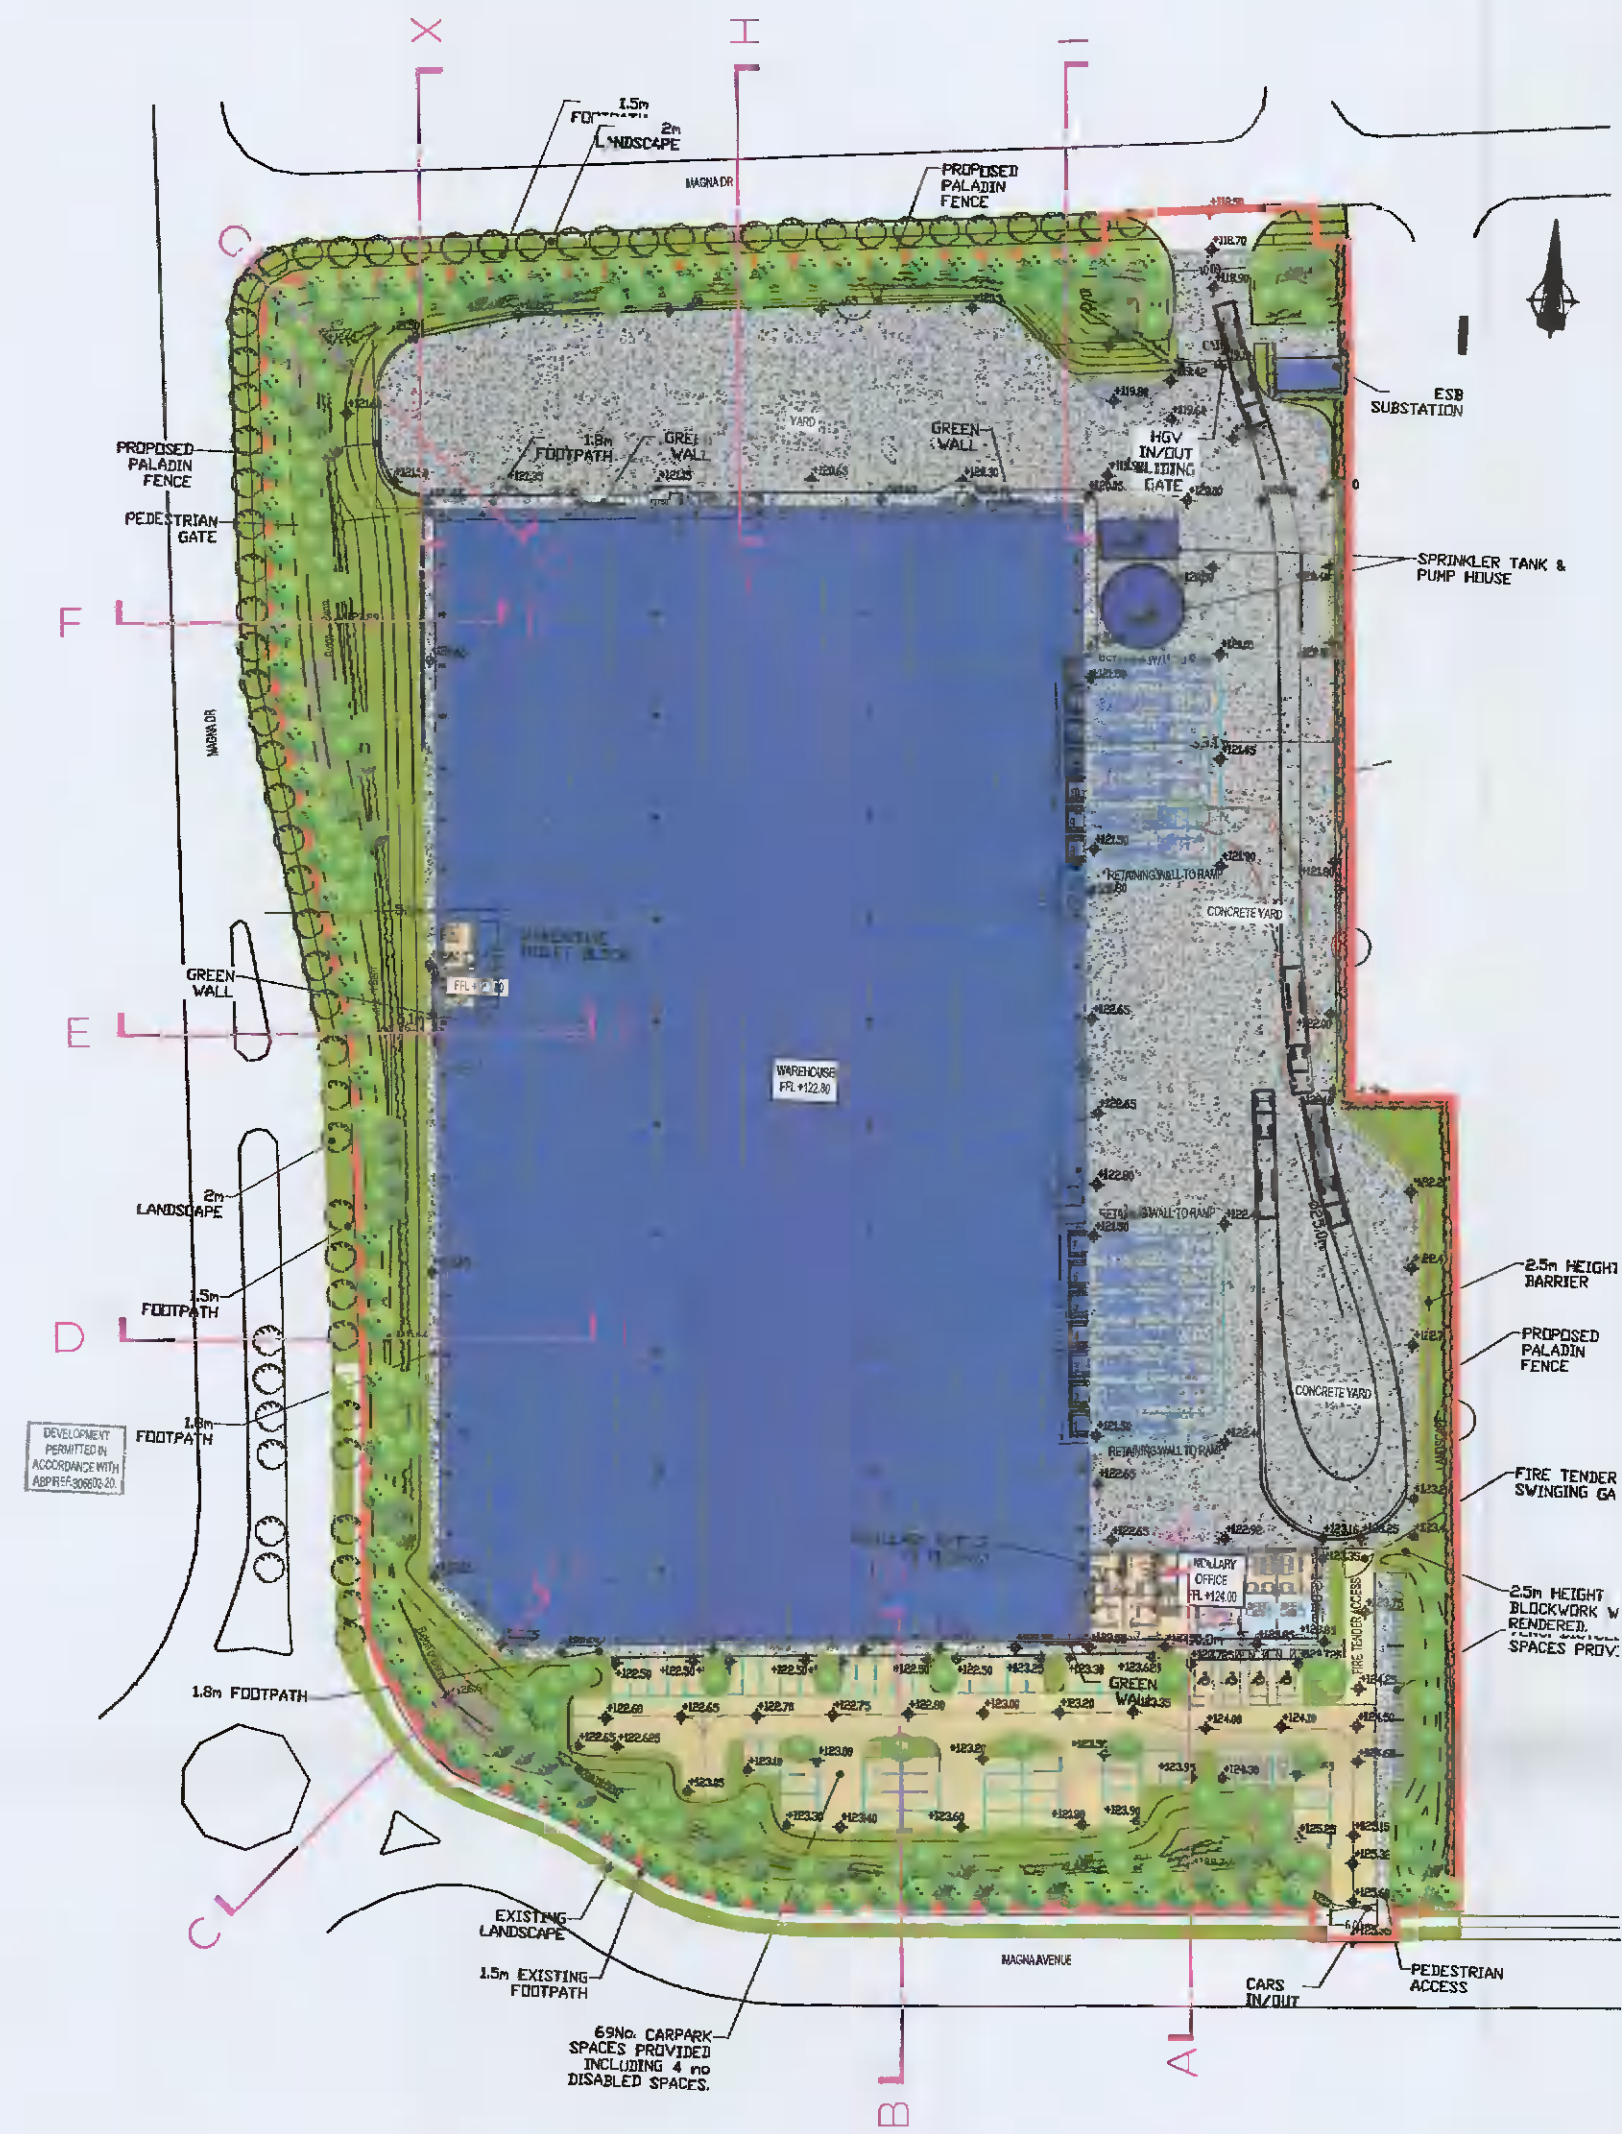


Section Location Plan  
Scale 1:1000




Section EE  
Scale 1:250




Section II  
Scale 1:250

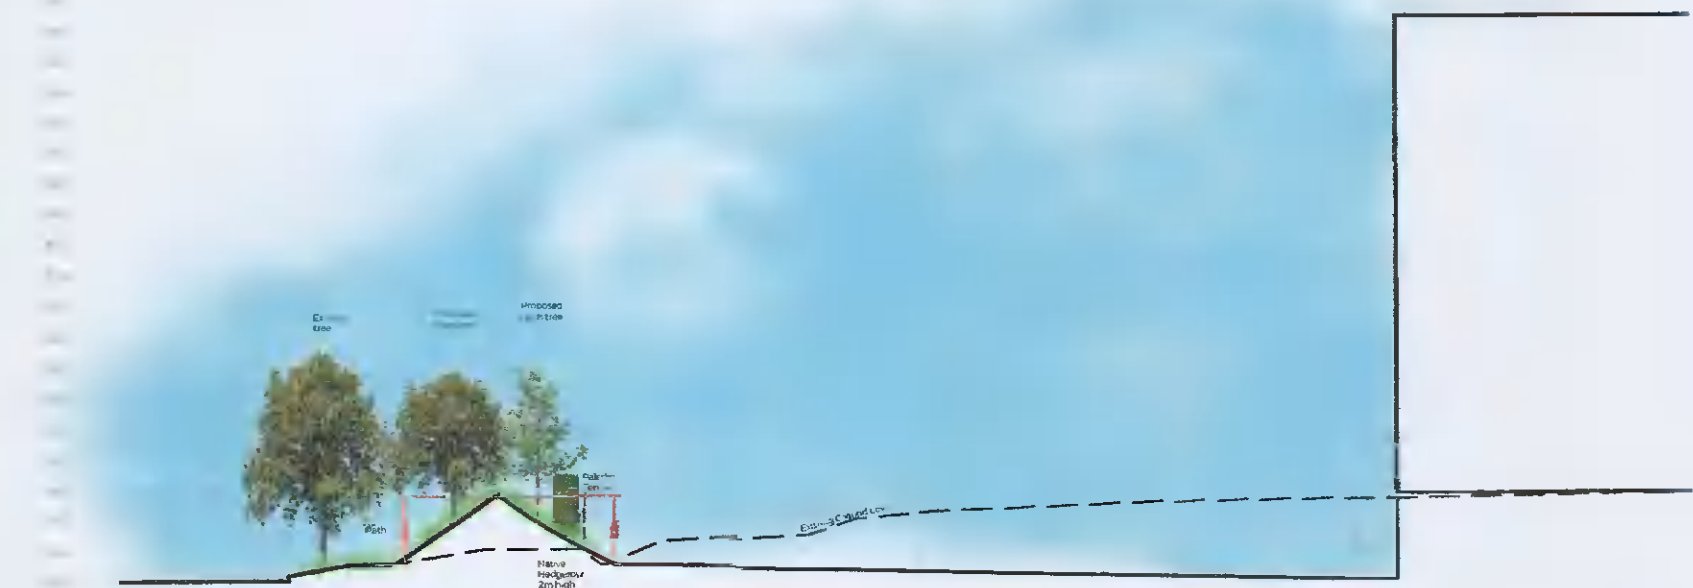

Section HH  
Scale 1:250

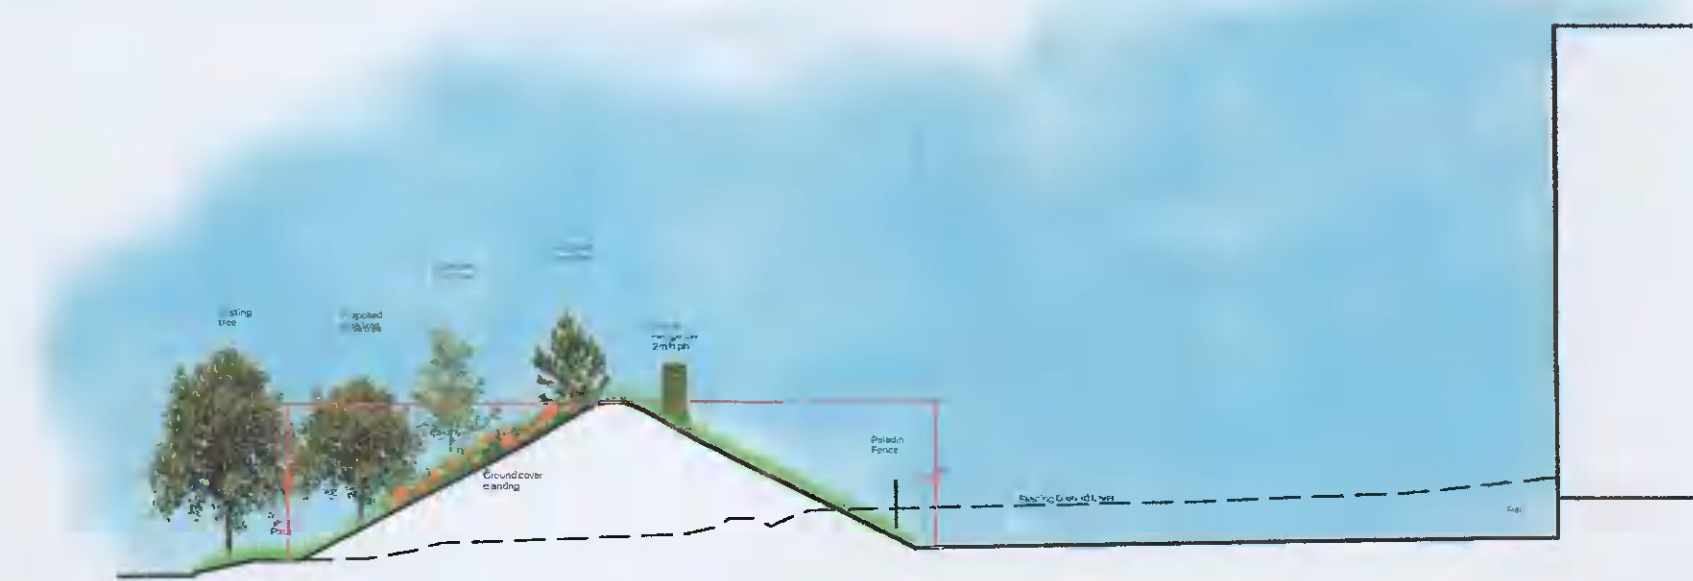

Section GG  
Scale 1:250

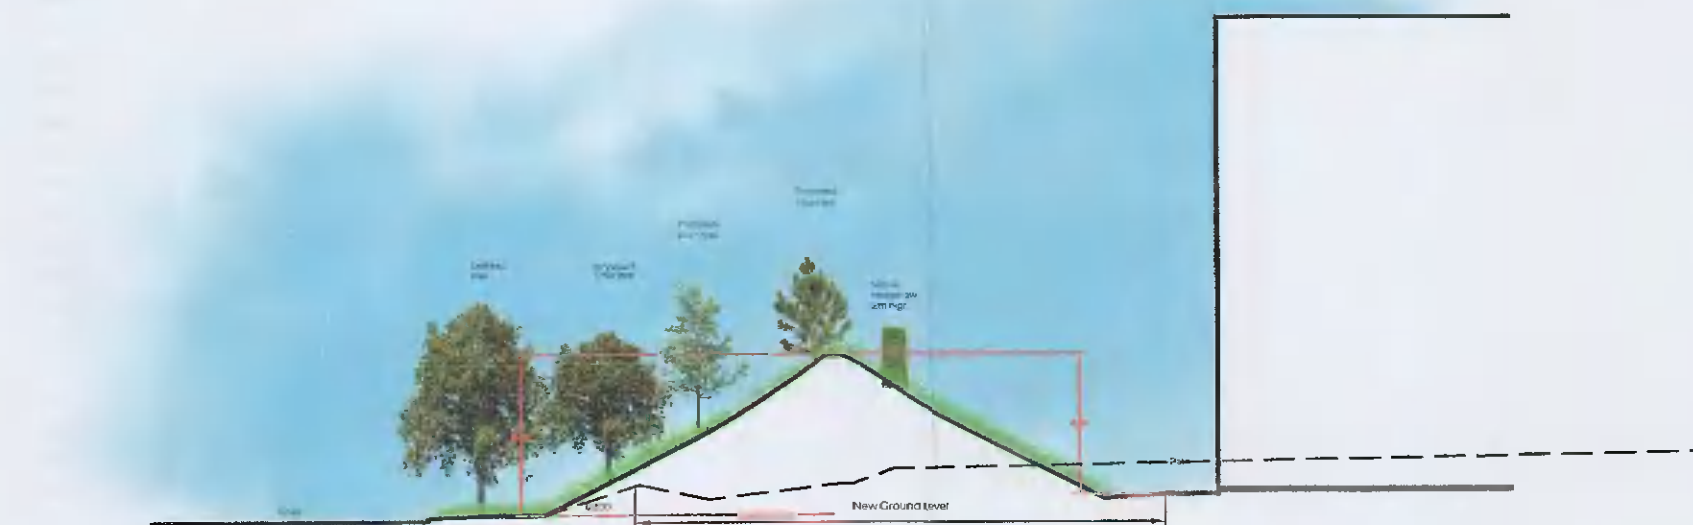

Section FF  
Scale 1:250

**Magna**

CLIENT:  
RECAPACE DEVELOPMENTS LTD  
LOCATION:  
Magna Drive, City West, Dublin.

DEPARTMENT:  
Landscape Architecture

DRAWING TITLE:  
Sections  
DRAWING STATUS:  
Planning

DRAWN BY: SR  
CHECKED: DH  
DATE: 21/02/2022

DRAWING NO: P-02  
SCALE: As Shown @ A1