


Tree Survey/Constraints Plan
Scale: 1:500

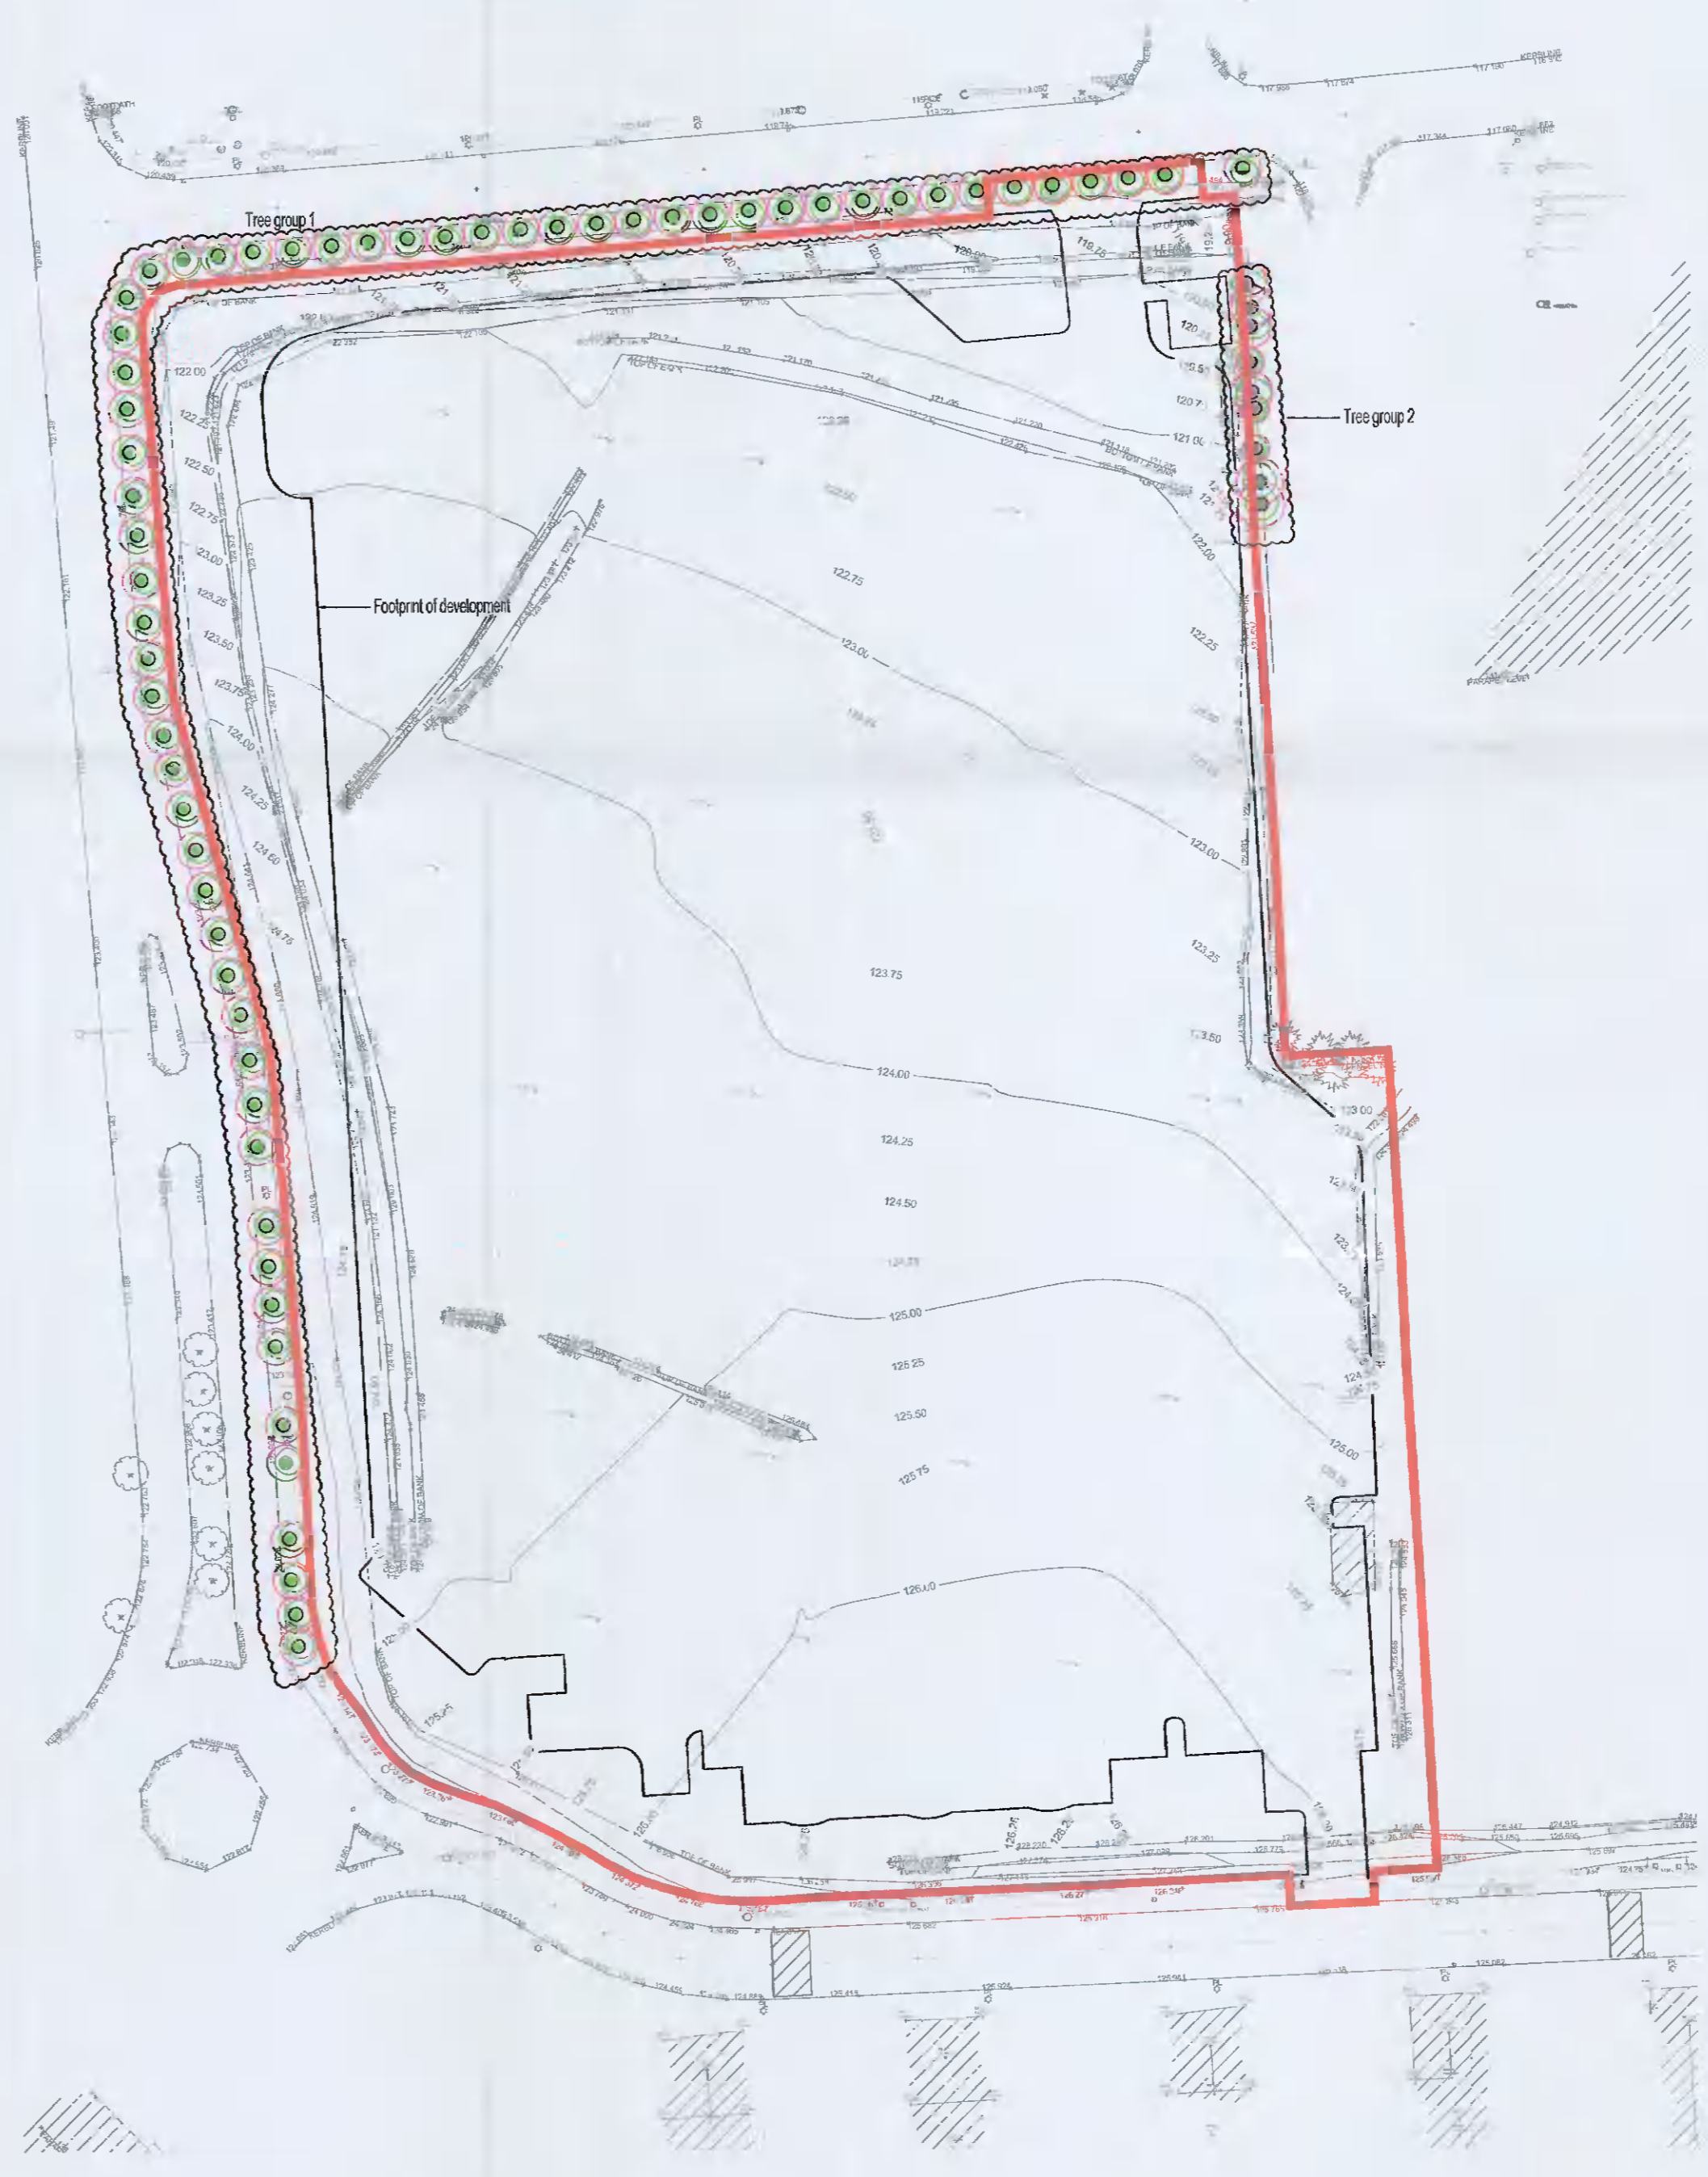

Tree Protection Plan
Scale: 1:500

Magna

CLIENT:
ROOPLACE DEVELOPMENTS LTD
LOCATION:
Magna Drive, Gibbons,
City West, Dublin.

DEPARTMENT:
Landscape Architecture

DRAWING TITLE:
Tree Constraints and protection
Plan
DRAWING STATUS:
Planning

DRAWN BY: CHECKED:
DH SR

DRAWING NO: DATE:
P-04 21/02/2022

SCALE: @ A1
As Shown