


IMPORTANT
 Do not scale this drawing, only stated dimensions to be used.
 Any discrepancies to be immediately notified to JFOC Architects. All dimensions to be checked on site. Only drawings marked for construction are suitable for this purpose, all others are only suitable for the use indicated by 'Project Stage'.
 This drawing is protected by copyright and is the property of JFOC Architects. Any disclosure, copying, reproduction or distribution of this information without written authorisation is prohibited and will be deemed a breach of copyright.

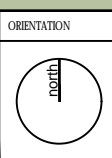

CLIENT
 BCDK Holdings Ltd. & Coill Avon Ltd.

PROJECT TITLE
 Proposed Residential Development at Edmondstown

DRAWING TITLE
 Site Layout Detail
 Access to Adjacent Dwelling
 Existing

SCALE
 1:200 on A3

DRAWN AT
 AT

CHECKED NS
 NS

DATE
 October 2021


PROJECT STAGE
 Planning

DRAWING NUMBER
 18.132.PD2006


REV.

JFOC
 ARCHITECTS


38-4 Greenmount House
 Harold's Cross
 Dublin 6W
 D6W X008
 01 4530277
 jfocarchitects.com
 info@jfocarchitects.com

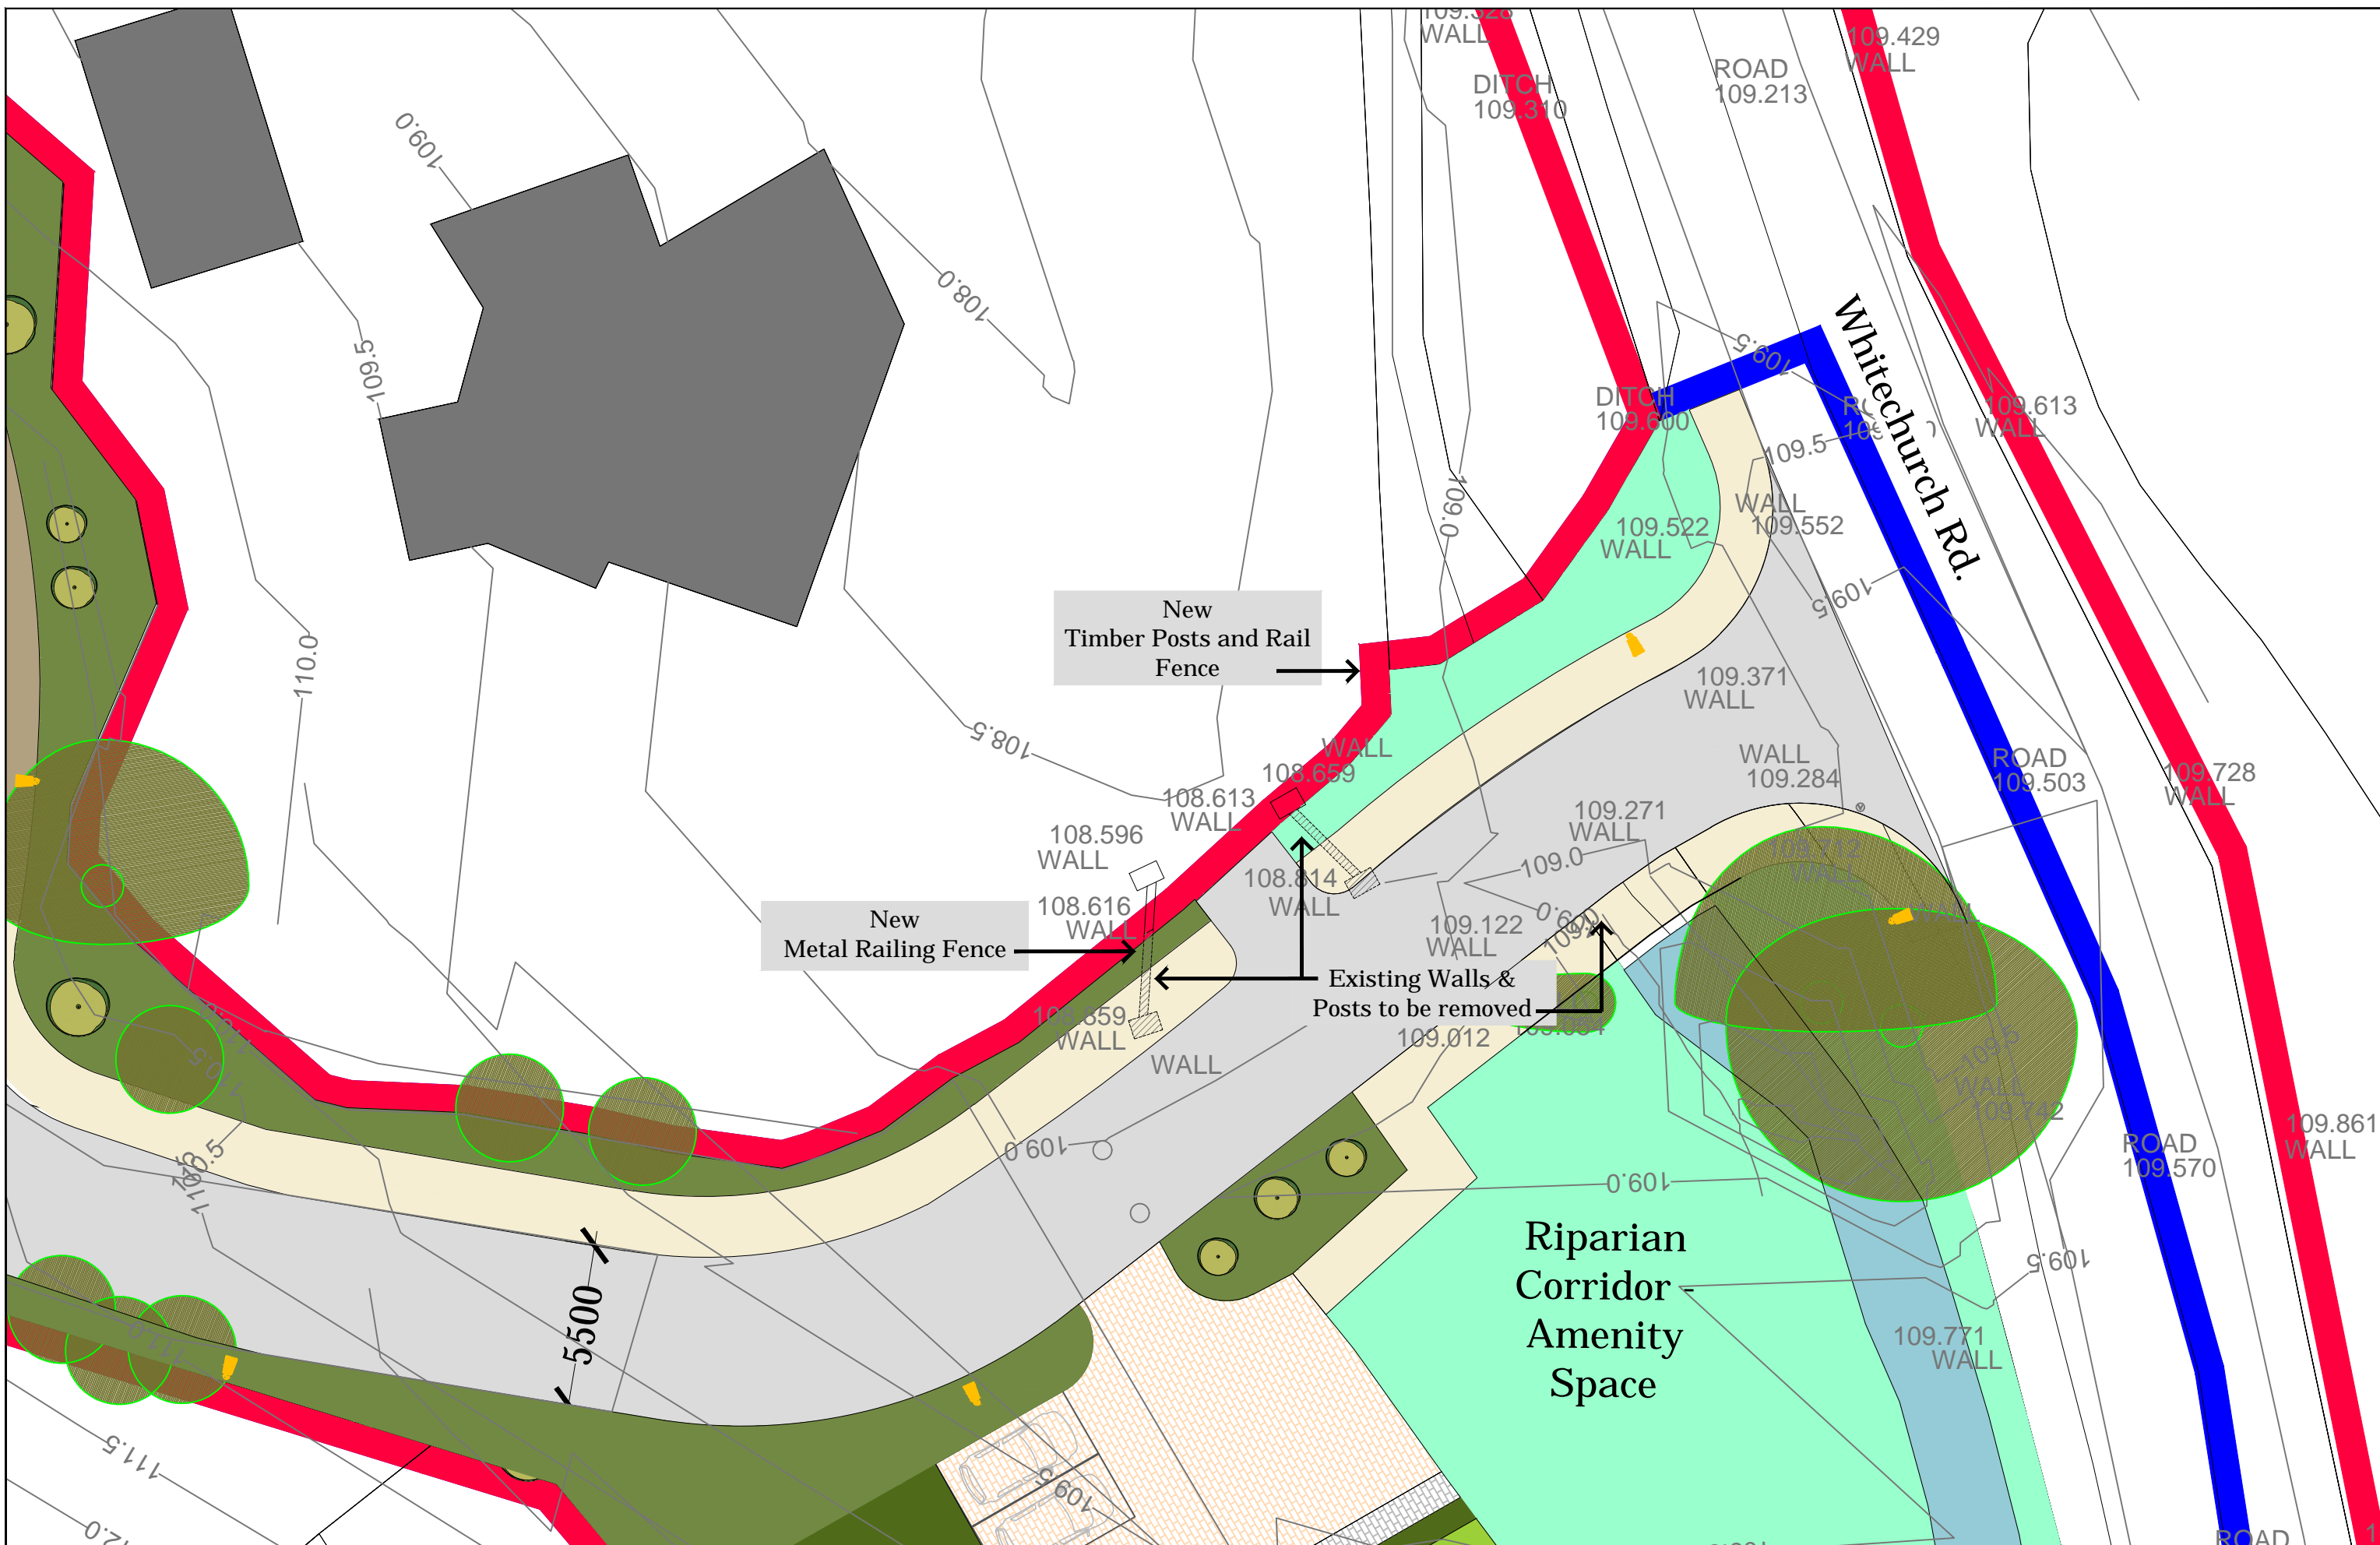


<p>IMPORTANT</p> <p>Do not scale this drawing, only stated dimensions to be used.</p> <p>Any discrepancies to be immediately notified to JFOC Architects. All dimensions to be checked on site. Only drawings marked for construction are suitable for this purpose, all others are only suitable for the use indicated by 'Project Stage'.</p> <p>This drawing is protected by copyright and is the property of JFOC Architects. Any disclosure, copying, reproduction or distribution of this information without written authorisation is prohibited and will be deemed a breach of copyright.</p>	<p>ORIENTATION</p>	<p>CLIENT</p> <p>BCDK Holdings Ltd. & Coill Avon Ltd.</p>	<p>PROJECT TITLE</p> <p>Proposed Residential Development at Edmondstown</p>	<p>DRAWING TITLE</p> <p>Site Layout Detail Access to Adjacent Dwelling Proposed</p>	<p>SCALE</p> <p>1:200 on A3</p>	<p>PROJECT STAGE</p> <p>Planning</p>	<p>REV.</p>
	<p>DRAWN</p> <p>AT</p>	<p>DRAWING NUMBER</p> <p>18.132.PD2007</p>	<p>JFOC ARCHITECTS</p>	<p>3&4 Greenmount House Harolds Cross Dublin 9W D9W X008</p>			
	<p>CHECKED</p> <p>NS</p>	<p>DATE</p> <p>October 2021</p>	<p>01 459277 jfocarchitects.com info@jfocarchitects.com</p>				

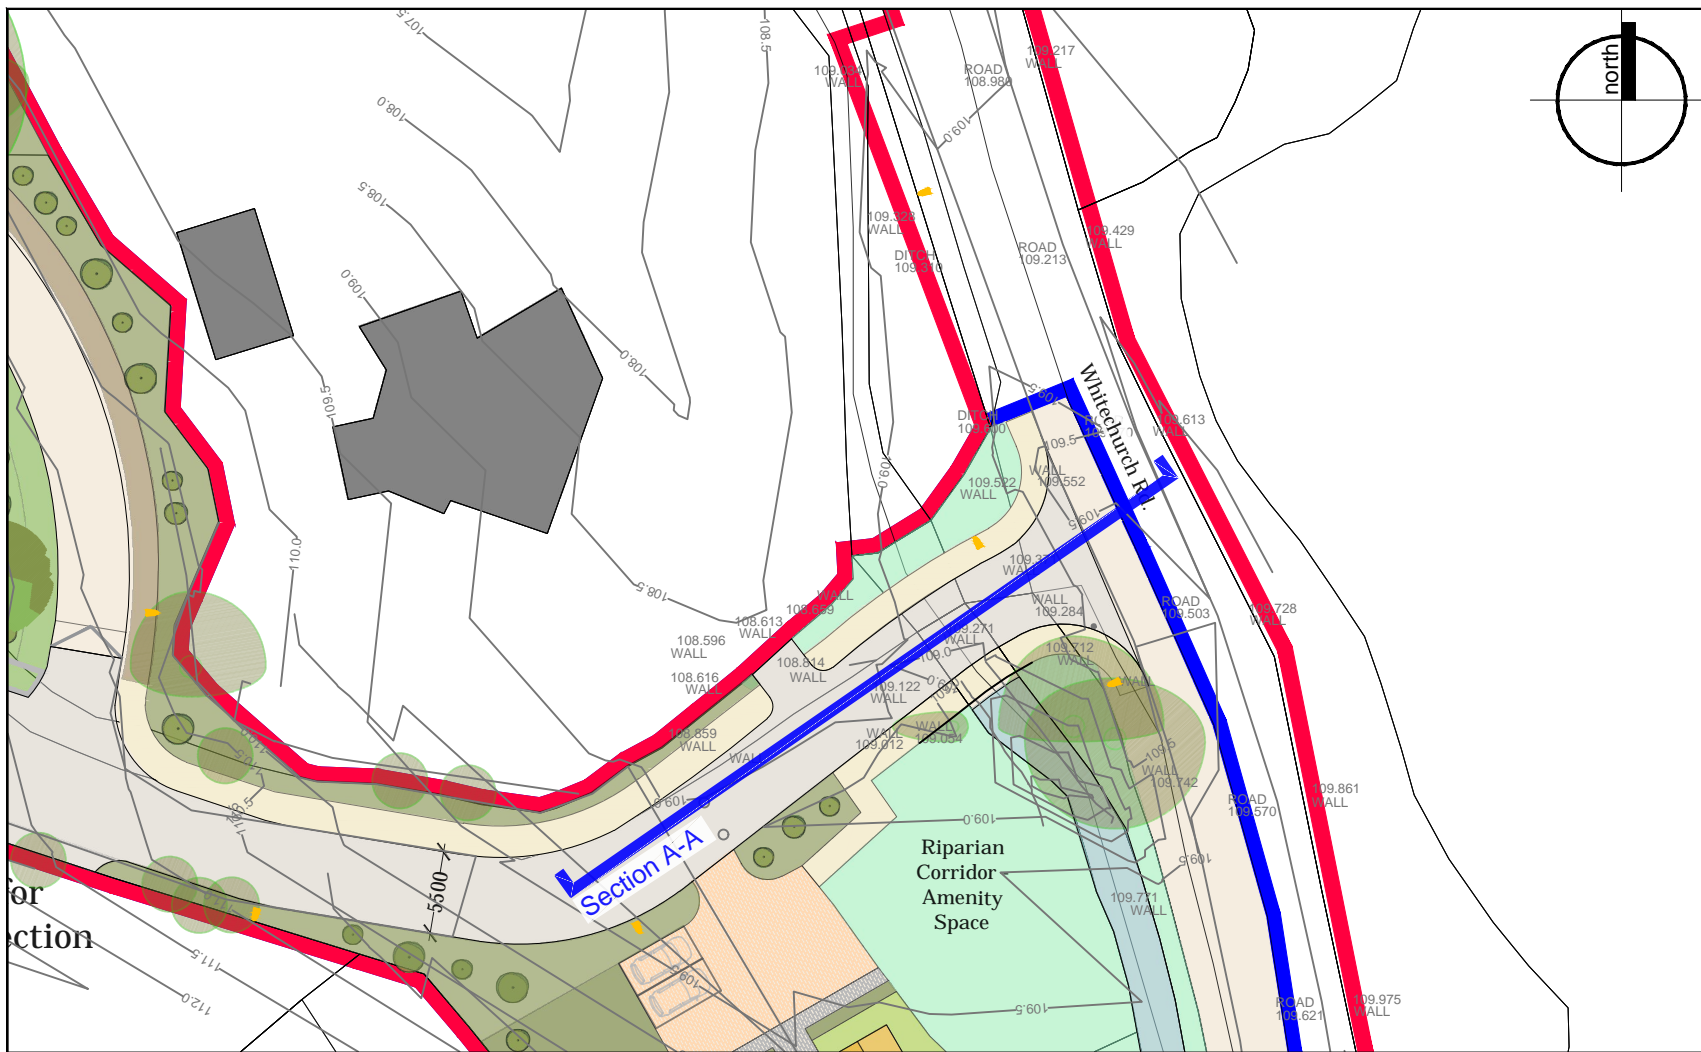

Key Plan
Scale: 1:500

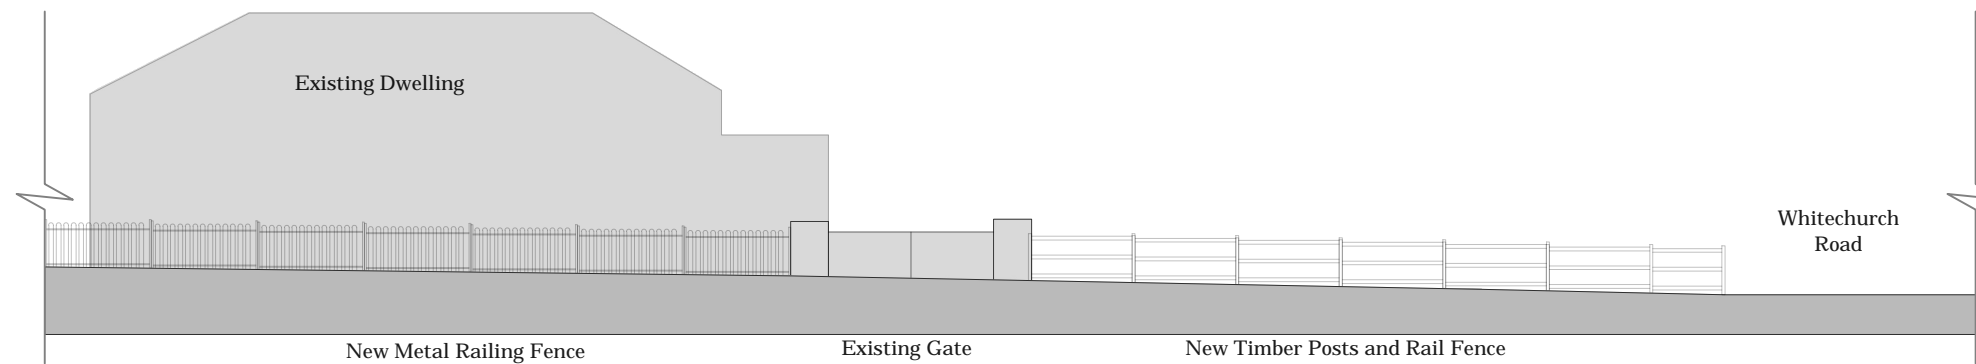

Section A-A
Scale: 1:200
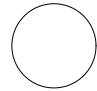
<p>IMPORTANT</p> <p>Do not scale this drawing, only stated dimensions to be used.</p> <p>Any discrepancies to be immediately notified to JFOC Architects. All dimensions to be checked on site. Only drawings marked for construction are suitable for this purpose, all others are only suitable for the use indicated by 'Project Stage'.</p> <p>This drawing is protected by copyright and is the property of JFOC Architects. Any disclosure, copying, reproduction or distribution of this information without written authorisation is prohibited and will be deemed a breach of copyright.</p>	<p>ORIENTATION</p> 	<p>CLIENT</p> <p>BCDK Holdings Ltd. & Coill Avon Ltd.</p>	<p>PROJECT TITLE</p> <p>Proposed Residential Development at Edmondstown</p>	<p>DRAWING TITLE</p> <p>Site Layout Detail Access to Adjacent Dwelling Proposed Elevation</p>	<p>SCALE</p> <p>As Shown on A3</p>	<p>PROJECT STAGE</p> <p>Planning</p>	<p>DRAWING NUMBER</p> <p>18.132.PD2008</p>	<p>REV.</p>	<p>JFOC ARCHITECTS</p> <p>3&4 Greenmount House Harolds Cross Dublin 6W D6W X008 01 4530277 jfocarchitects.com info@jfocarchitects.com</p>
	<p>DRAWN</p> <p>AT</p>	<p>CHECKED</p> <p>NS</p>	<p>DATE</p> <p>October 2021</p>						