



LEGEND
 EXISTING GROUND PROFILE
 PROPOSED GROUND PROFILE

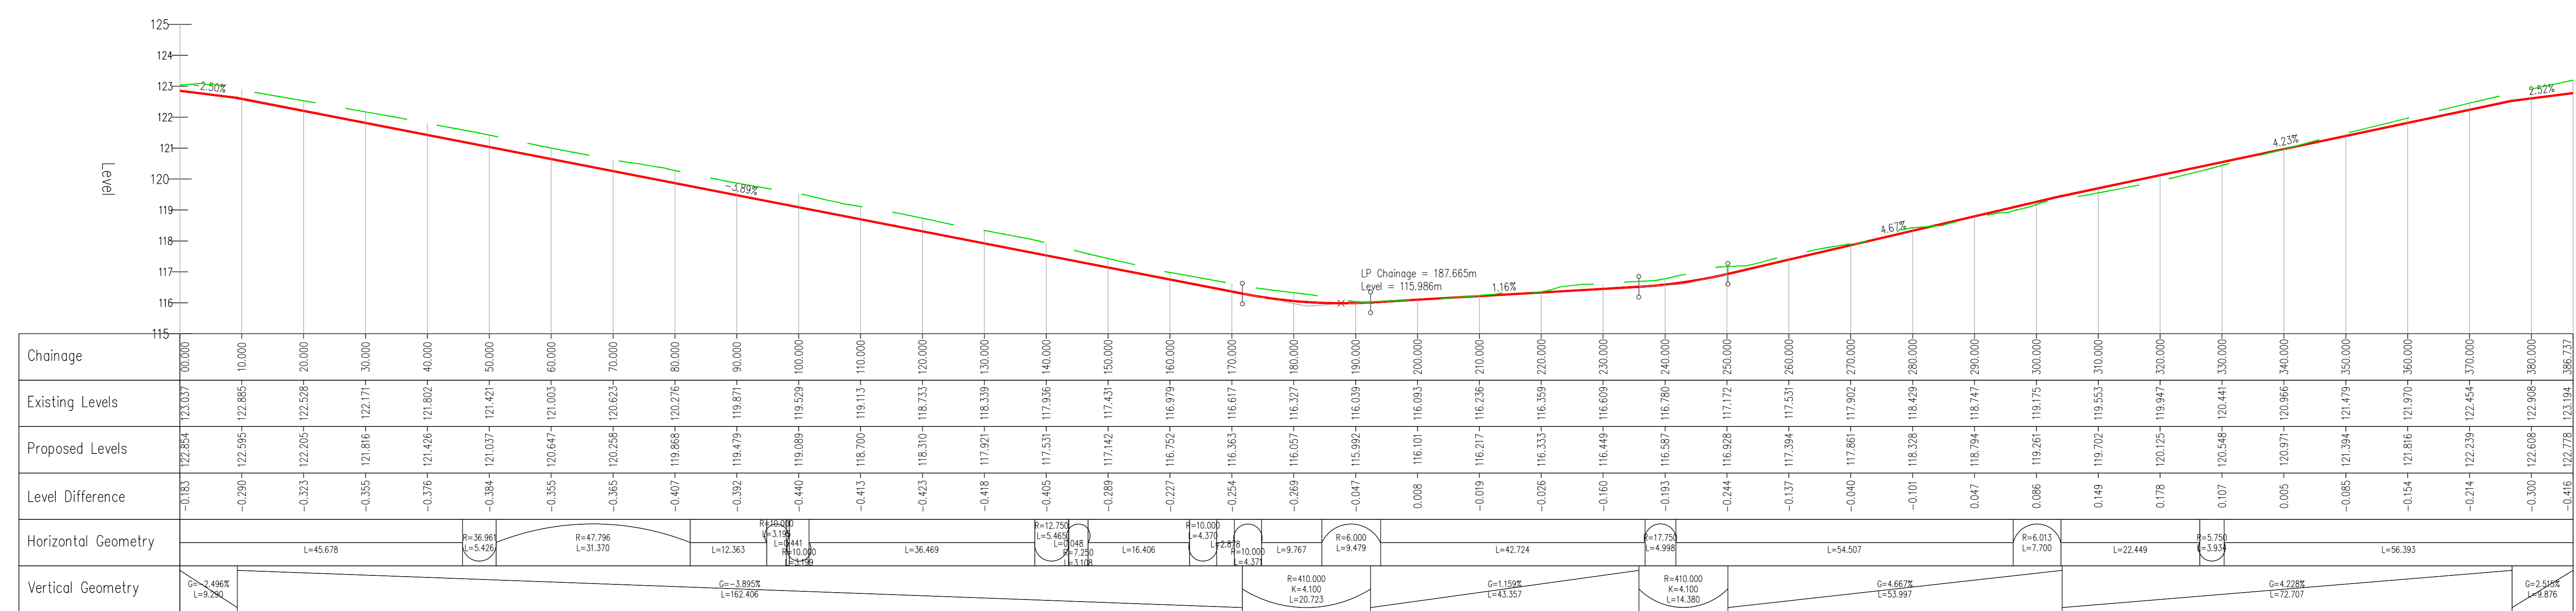

ROAD 01 - LONGSECTION
 SCALE: H 1:500,V 1:100. DATUM: 115.000

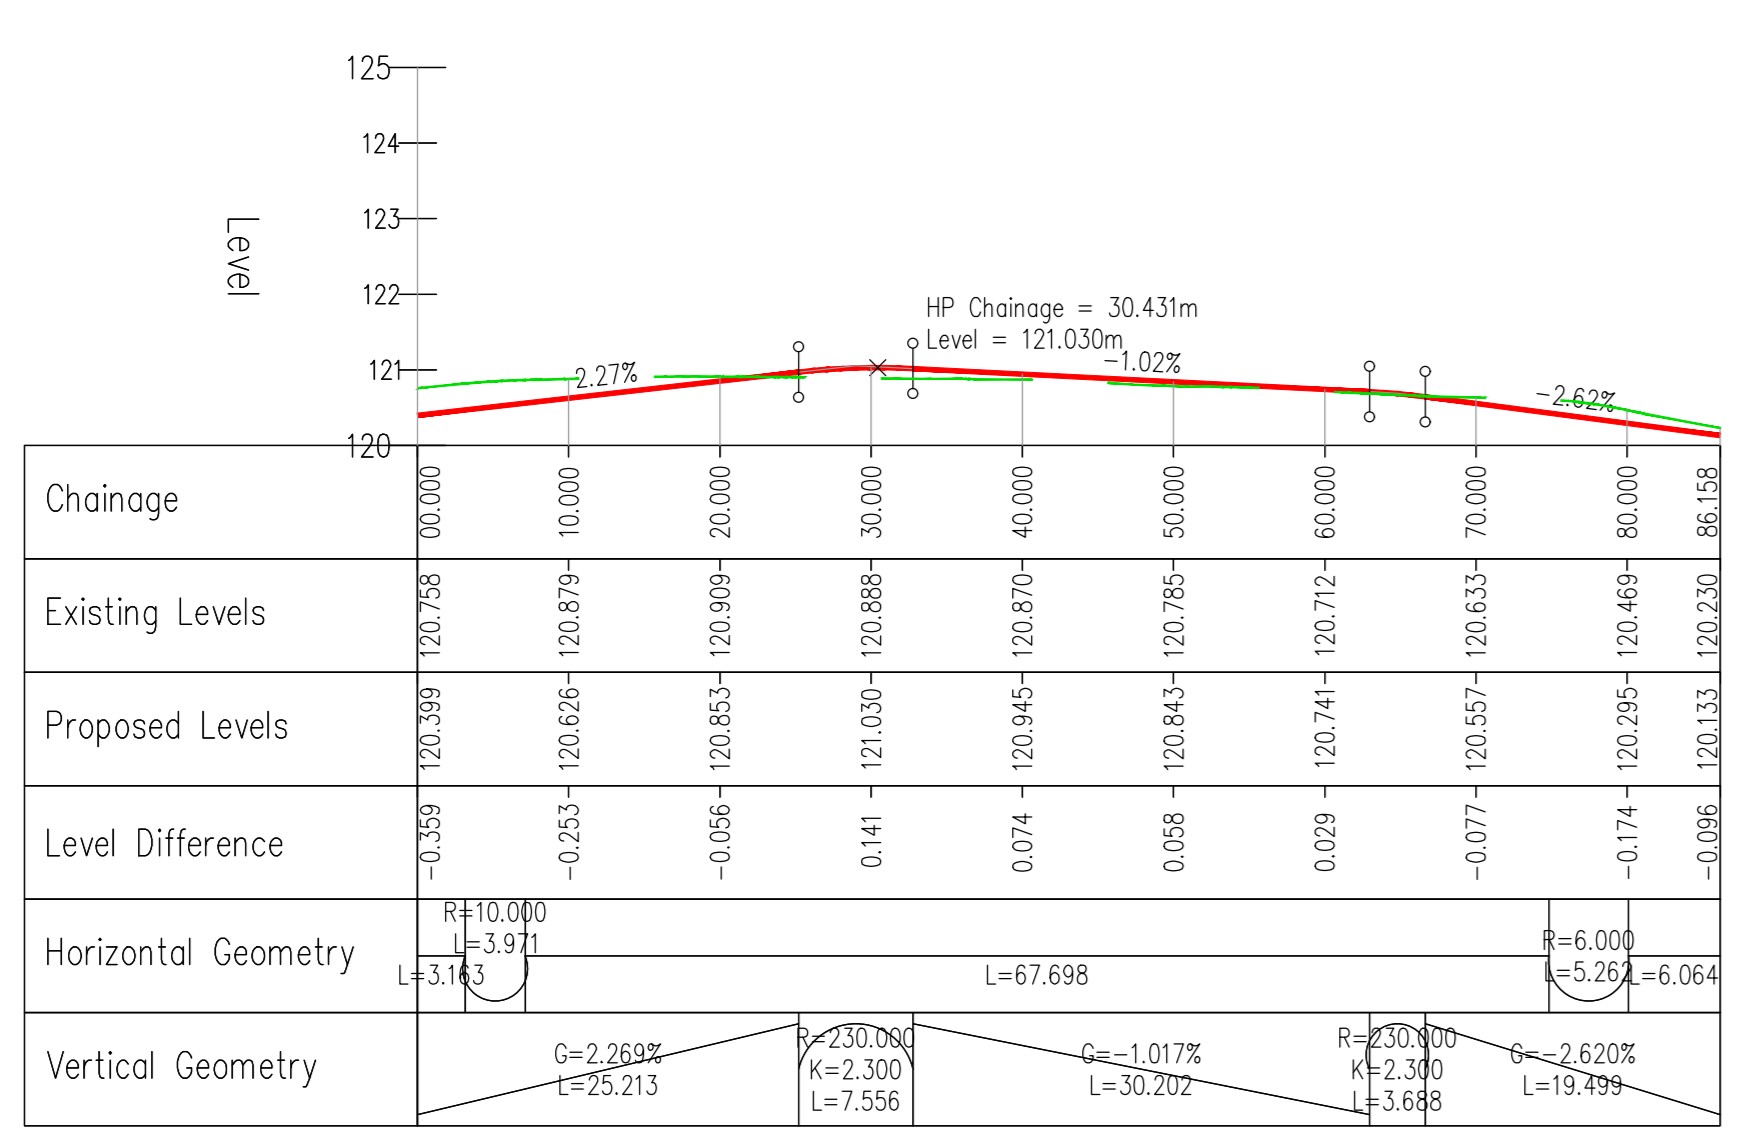

ROAD 02 - LONGSECTION
 SCALE: H 1:500,V 1:100. DATUM: 120.000

