

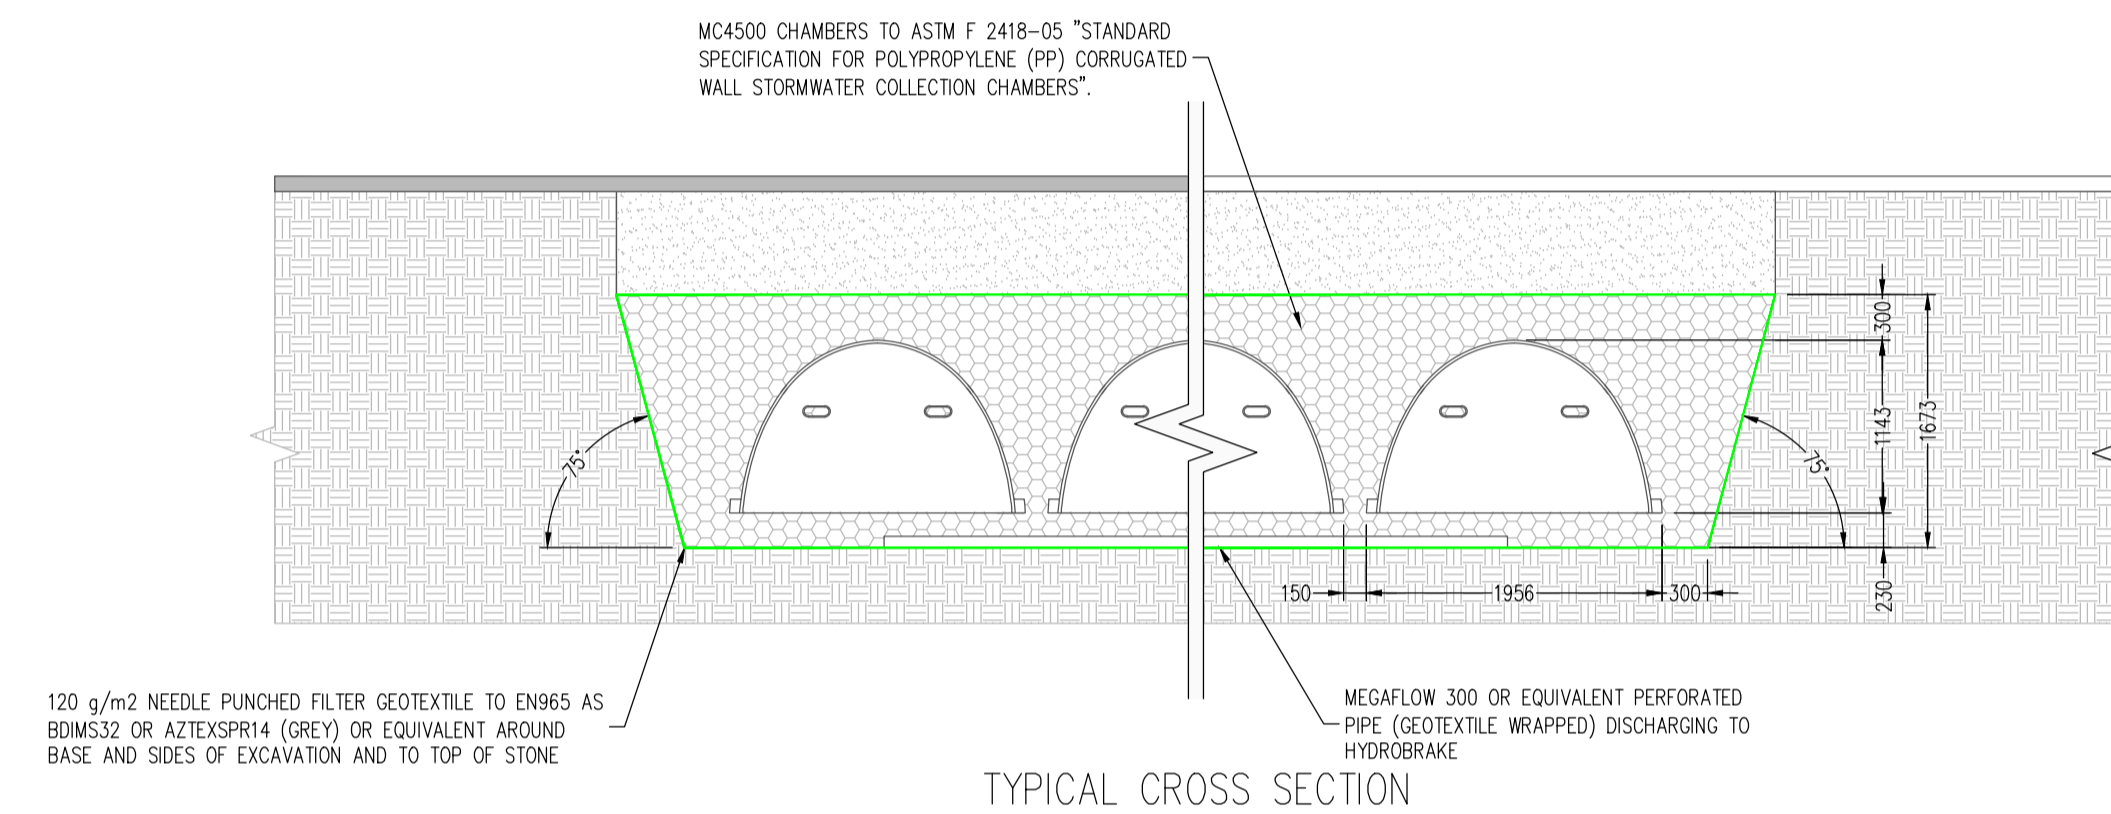


SURFACE WATER STORAGE – STORMTECH MC-4500 OR EQUIVALENT DETAILS
SCALE 1:50

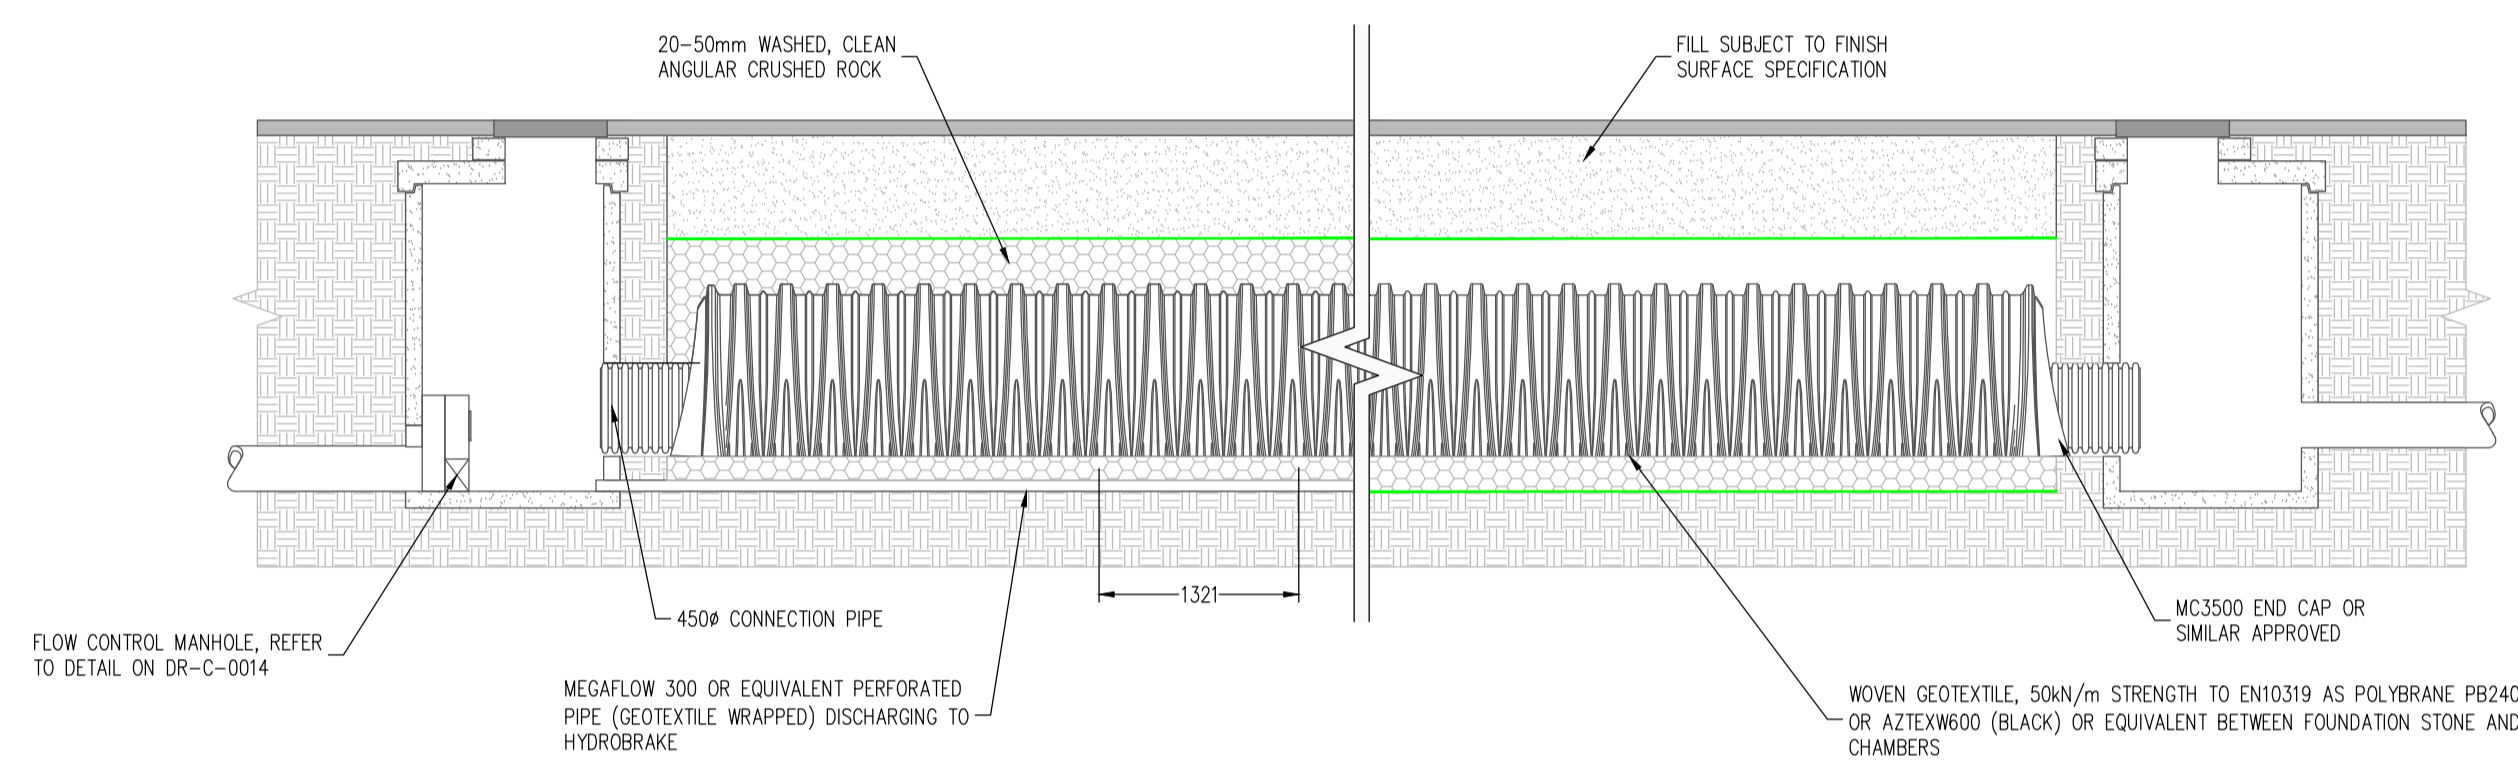

SURFACE WATER STORAGE – STORMTECH MC-3500 OR EQUIVALENT DETAILS
SCALE 1:50

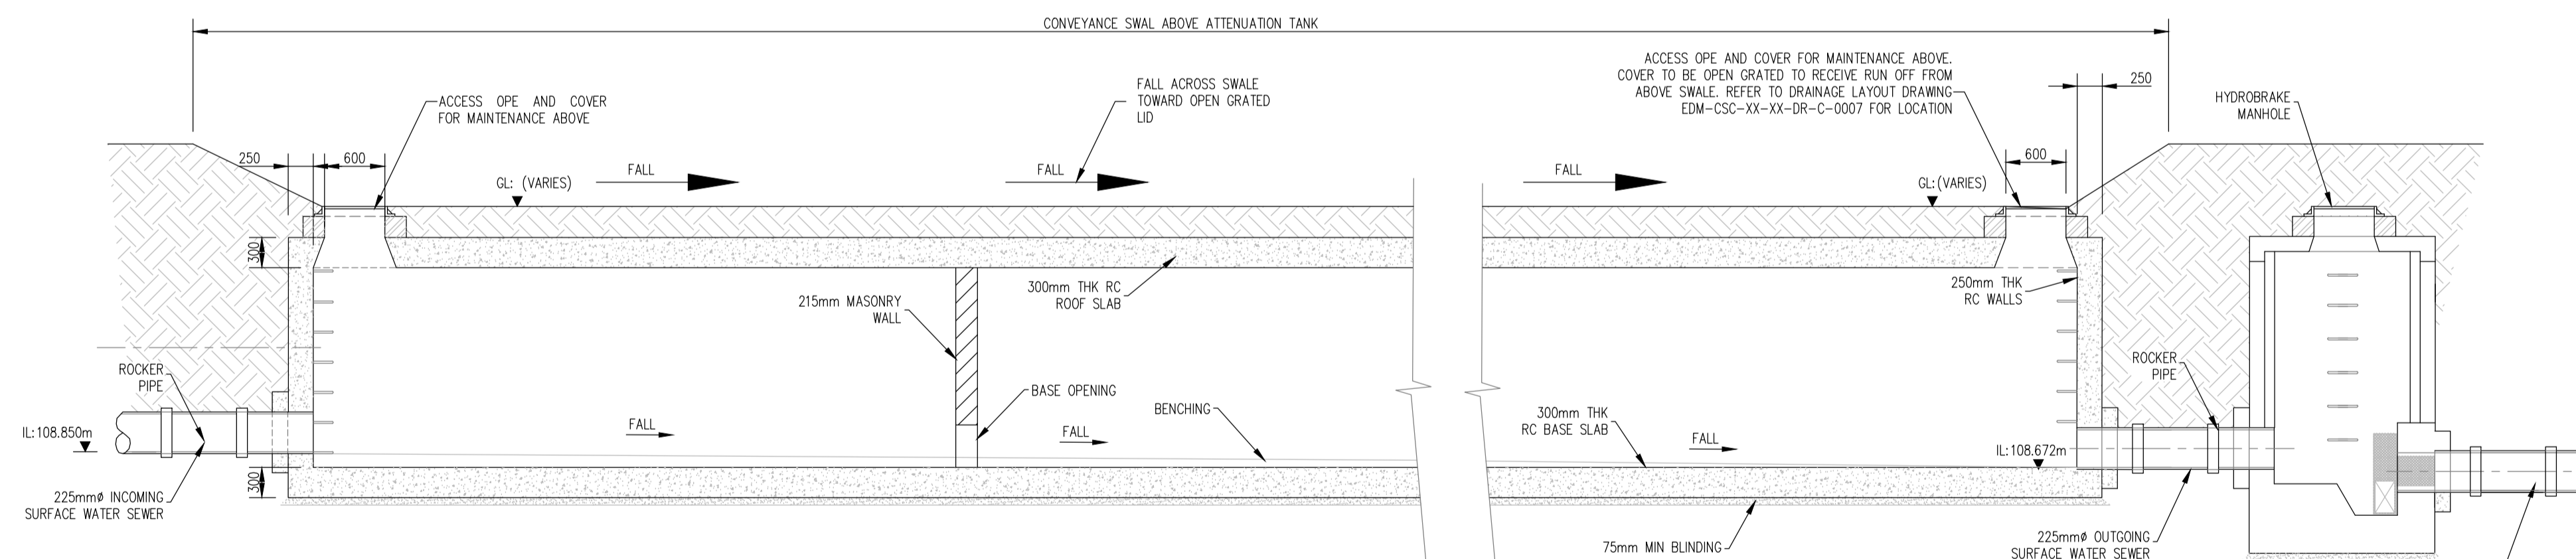

SURFACE WATER STORAGE – TYPICAL CONCRETE ATTENUATION SYSTEM DETAILS
SCALE 1:50

PLANNING DRAWING
NOT FOR CONSTRUCTION THIS DRAWING HAS BEEN ISSUED FOR INFORMATION PURPOSES ONLY AND MUST NOT BE USED FOR CONSTRUCTION UNDER ANY CIRCUMSTANCES

- NOTES**
1. For setting out refer to Architect's drawings.
 2. This drawing to be read in conjunction with all other Architectural and Engineering drawings and all other relevant drawings and Specifications.
 3. DO NOT SCALE THIS DRAWING. Use figured dimensions only.
 4. No part of this document may be reproduced or transmitted in any form or stored in any retrieval system of any nature without the written permission as copyright holder except as agreed for use on the project for which the document was originally issued.
 5. Ordnance Survey Ireland Licence Number EN 0074022

Rev. No.	Date	REVISION NOTE	Dm By	Chkd By
P1	03.03.2022	ISSUED FOR PLANNING STAGE 3	DD	OS

Architect	JFOC Architects
Project	Edmondstown Lands
Title	Typical Attenuation Details Details
Dwg. No.	EDM-CSC-GF-XX-DR-C-0017
Date	Nov 2020
Dm by	PJC
Chkd by	RFM
Apprd by	OS
Scale	1:50 @ A1
Revision	P1

CS Consulting Group
DUBLIN | LONDON | LIMERICK

Head Office
19-22 Dame Street, Dublin 2.
T: +353 (0)1 5480863 F: +353 (0)1 9011355
e: info@csconsulting.ie
w: www.csconsulting.ie

Quality I.S. EN ISO 9001:2008
Environment I.S. EN ISO 14001:2004
Energy I.S. EN ISO 50001:2011
Health & Safety OHSAS 18001:2007