


PLANNING DRAWING

NOT FOR CONSTRUCTION THIS DRAWING HAS BEEN ISSUED FOR INFORMATION PURPOSES ONLY AND MUST NOT BE USED FOR CONSTRUCTION UNDER ANY CIRCUMSTANCES

NOTES

- 1. For setting out refer to Architect's drawings. 3. DO NOT SCALE THIS DRAWING. Use figured dimensions only.
- 4. No part of this document may be reproduced or transmitted in any
- 5. Ordnance Survey Ireland Licence Number EN 0074022

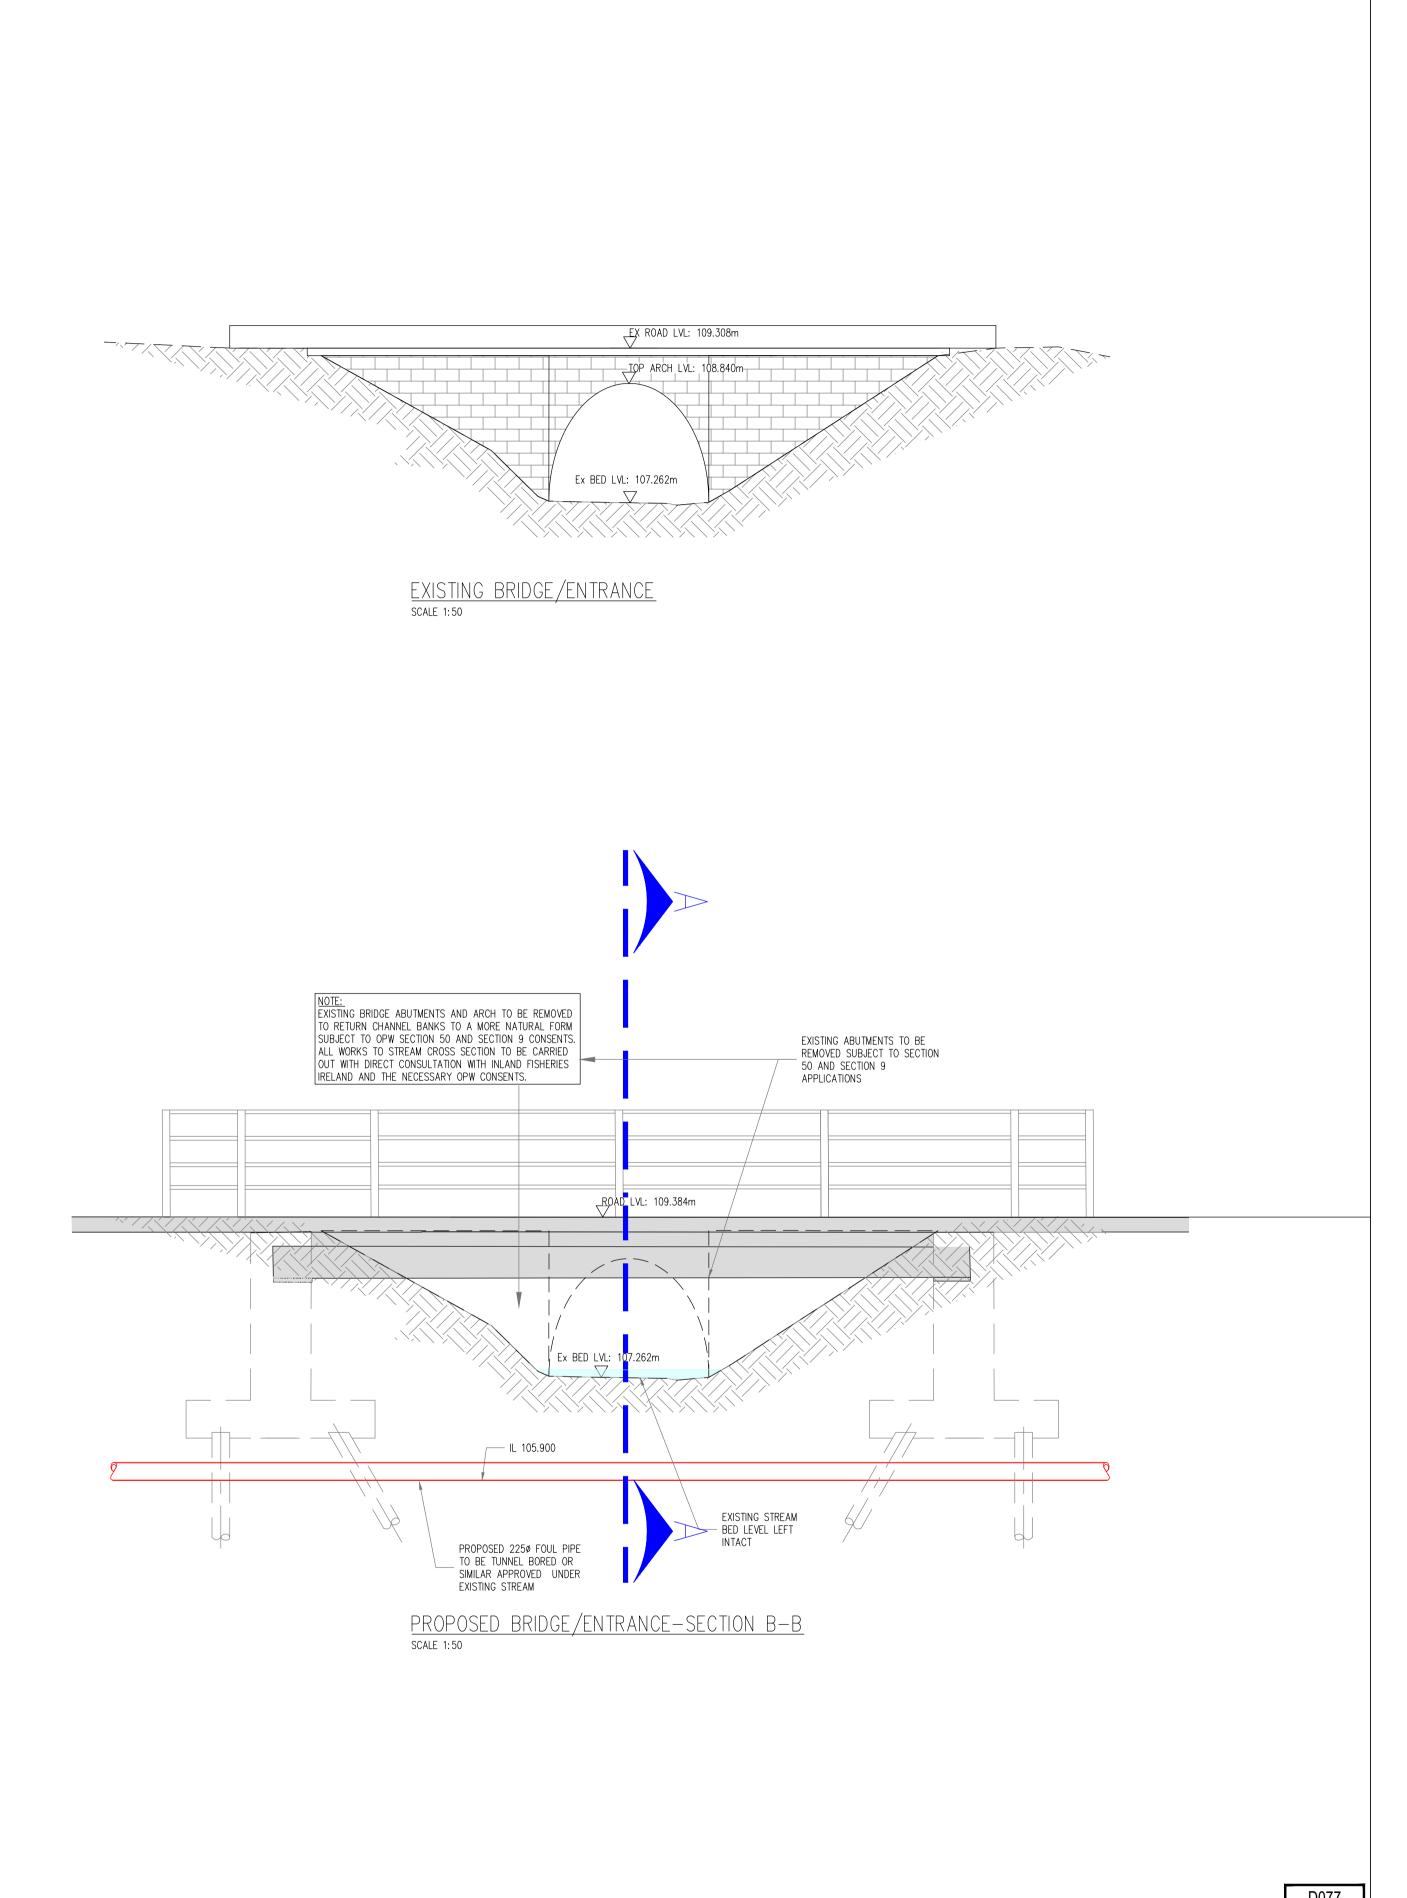

Drn. By Chkd. By Rev. No. Date REVISION NOTE P1 03.03.2022 ISSUED FOR PLANNING STAGE 3 DD OS This drawing to be read in conjunction with all other Architectural and Engineering drawings and all other relevant drawings and Specifications. form or stored in any retrieval system of any nature without the written permission as copyright holder except as agreed for use on the project for which the document was originally issued.

			D077
Ву	Architect	JFOC Architects	CS Consulting Group
	Project	Edmondstown Lands	DUBLIN LONDON LIMERICK Head Office
	Title	Existing & Proposed Bridge Sections	19-22 Dame Street, Dublin 2. T: +353 (0)1 5480863 F: +353 (0)1 9011355 e: info@csconsulting.ie w: www.csconsulting.ie
	Dwg. No.	EDM-CSC-GF-XX-DR-C-0020	Quality I.S. EN ISO 9001:2008 Environment I.S. EN ISO 14001:2004
	Date Nov 2020	Drn by Chkd by Aprvd by Scale Revision PJC RFM OS 1:50 @ A1 P1	NSAI Energy I.S. EN ISO 50001:2011 Certified Health & Safety OHSAS 18001:2007