

**REFER TO REPORTS AND DRAWINGS FROM ARBORIST ASSOCIATES FOR THIS SECTION OF THE SITE**

**LEGEND**


**ARBORICULTURAL IMPACT**

- TREES TO BE RETAINED
- TREES TO BE REMOVED TO FACILITATE DEVELOPMENT
- TREES OF VERY LOW QUALITY AND VALUE TO BE REMOVED IN THE INTERESTS OF SOUND ARBORICULTURAL MANAGEMENT
- CONIFEROUS SCREEN / SHELTERBELT PLANTING RETAINED
- CONIFEROUS SCREEN / SHELTERBELT PLANTING REMOVED

— SITE BOUNDARY

DRAWING TO BE INTERPRETED WITH REFERENCE TO THE ACCOMPANYING ARBORICULTURAL ASSESSMENT AND IMPACT REPORT.

Tree constraints shown are calculated from guidelines contained within BS5837 (2012) with dimensions contained within Section 8 of the Tree Survey document. This outline should not be interpreted as the exact extent of root spread however it is considered the optimal area to be retained free of developmental impacts. Nature and/or non-native trees such as waterlogged soil or buildings may restrict the spread of tree roots. Crown spreads may also prove to be a constraint particularly where crown reduction may not be possible. The constraints lines shown on this drawing are therefore a guide only. An on-site assessment should be undertaken in the event of any developments being planned within the areas shown for retained trees.

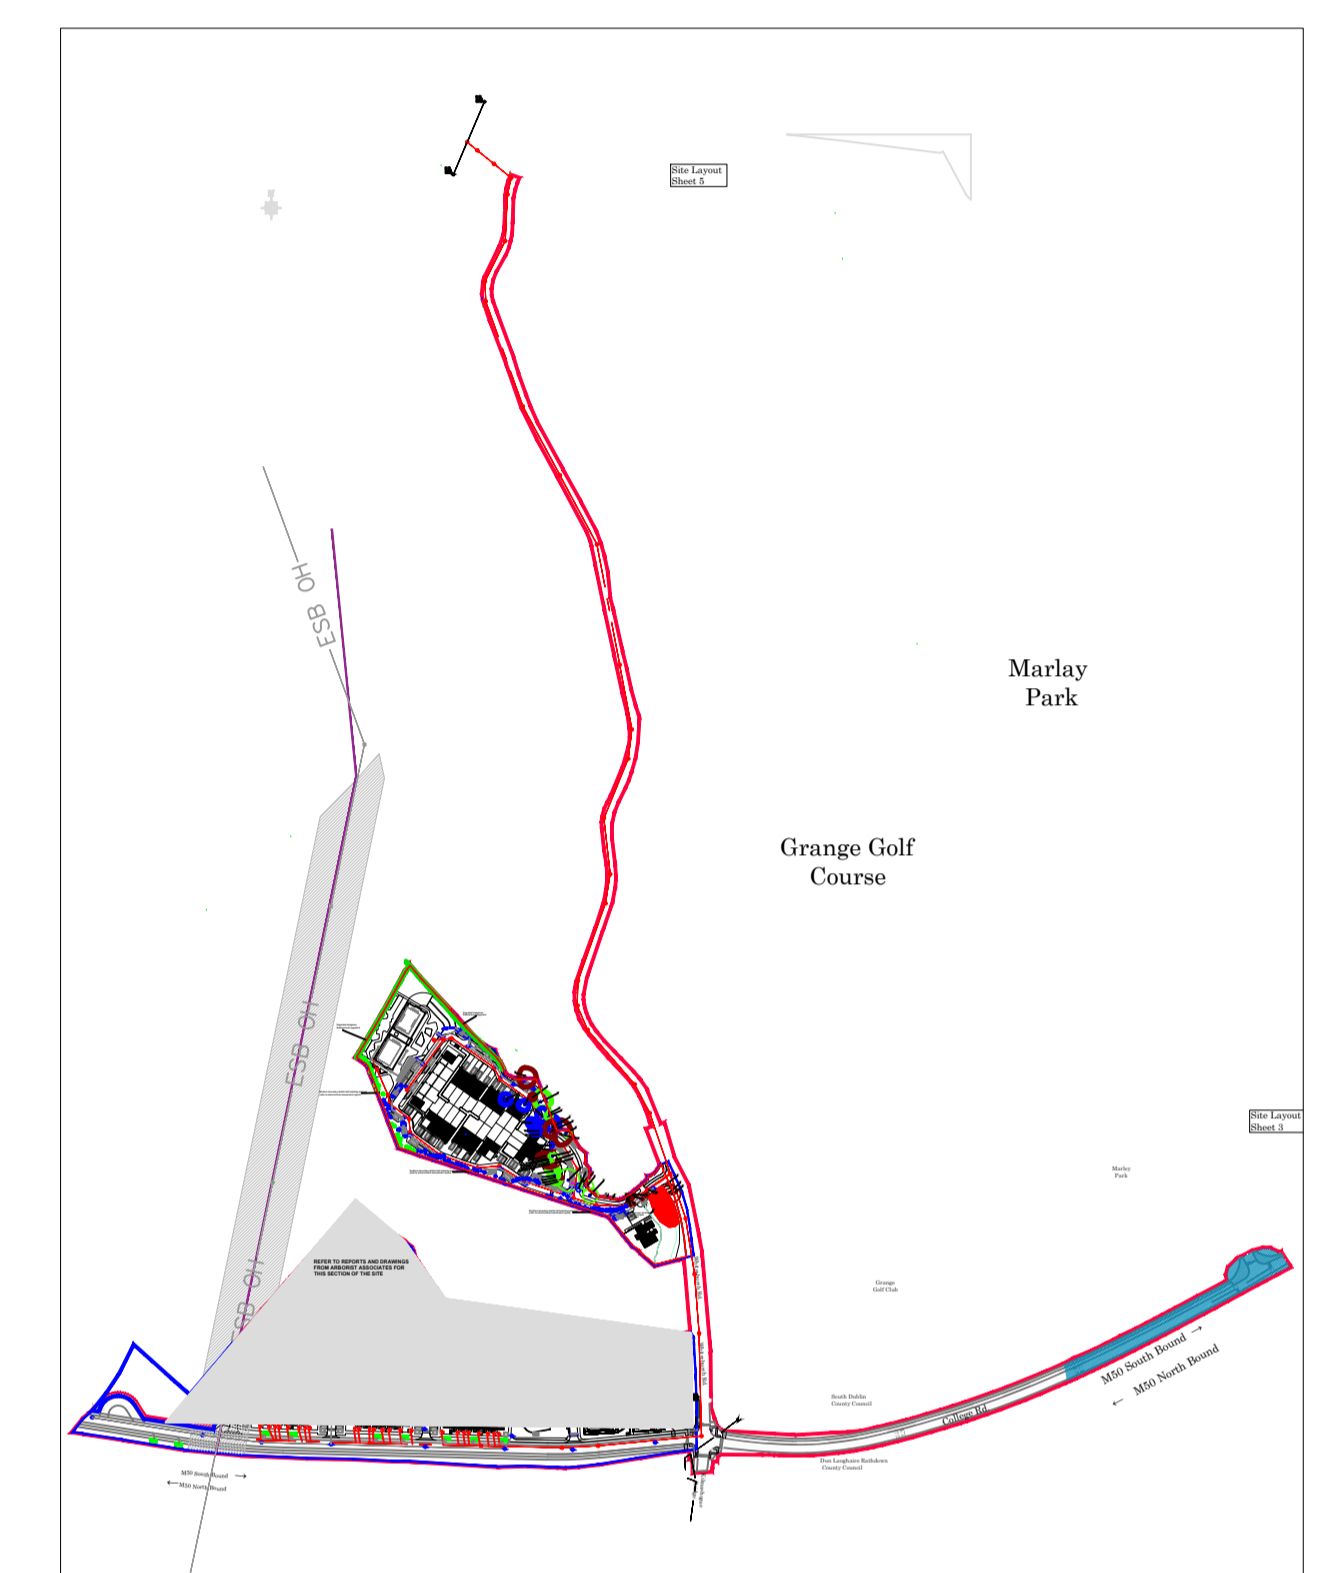

SHD BOUNDARY N.T.S.

REV	DATE	DESCRIPTIONS
B	09.03.22	REVISED LAYOUT

**CMK**  
Horticulture & Arboriculture

PROJECT: EDMUNDSTOWN SHD, KILMASHOGUE, DUBLIN 16		JOB NO. TEDM001	
DRAWING: ARBORICULTURAL IMPACT	DATE: 09-03-22	SCALE: 1:500 @ A1	DRAWING NO. 102
DRAWN BY: Clair Kestling	CK INITIALS	REVISION: B	
NOTES <small>Do Not Scale. Use Figure Dimensions Only. Not for Construction. Prepare under Supervision. Marked.</small>			
© THIS DRAWING IS COPYRIGHT OF CMK HORTICULTURE & ARBORICULTURE STATUS: Planning			

