


REFER TO REPORTS AND DRAWINGS FROM ARBORIST ASSOCIATES FOR THIS SECTION OF THE SITE

LEGEND


TREE PROTECTION

- TREES TO BE RETAINED
- CONIFEROUS SCREEN / SHELTERBELT PLANTING RETAINED
- TREE PROTECTION
- SITE BOUNDARY

DRAWING TO BE INTERPRETED WITH REFERENCE TO THE ACCOMPANYING ARBORICULTURAL ASSESSMENT AND IMPACT REPORT.

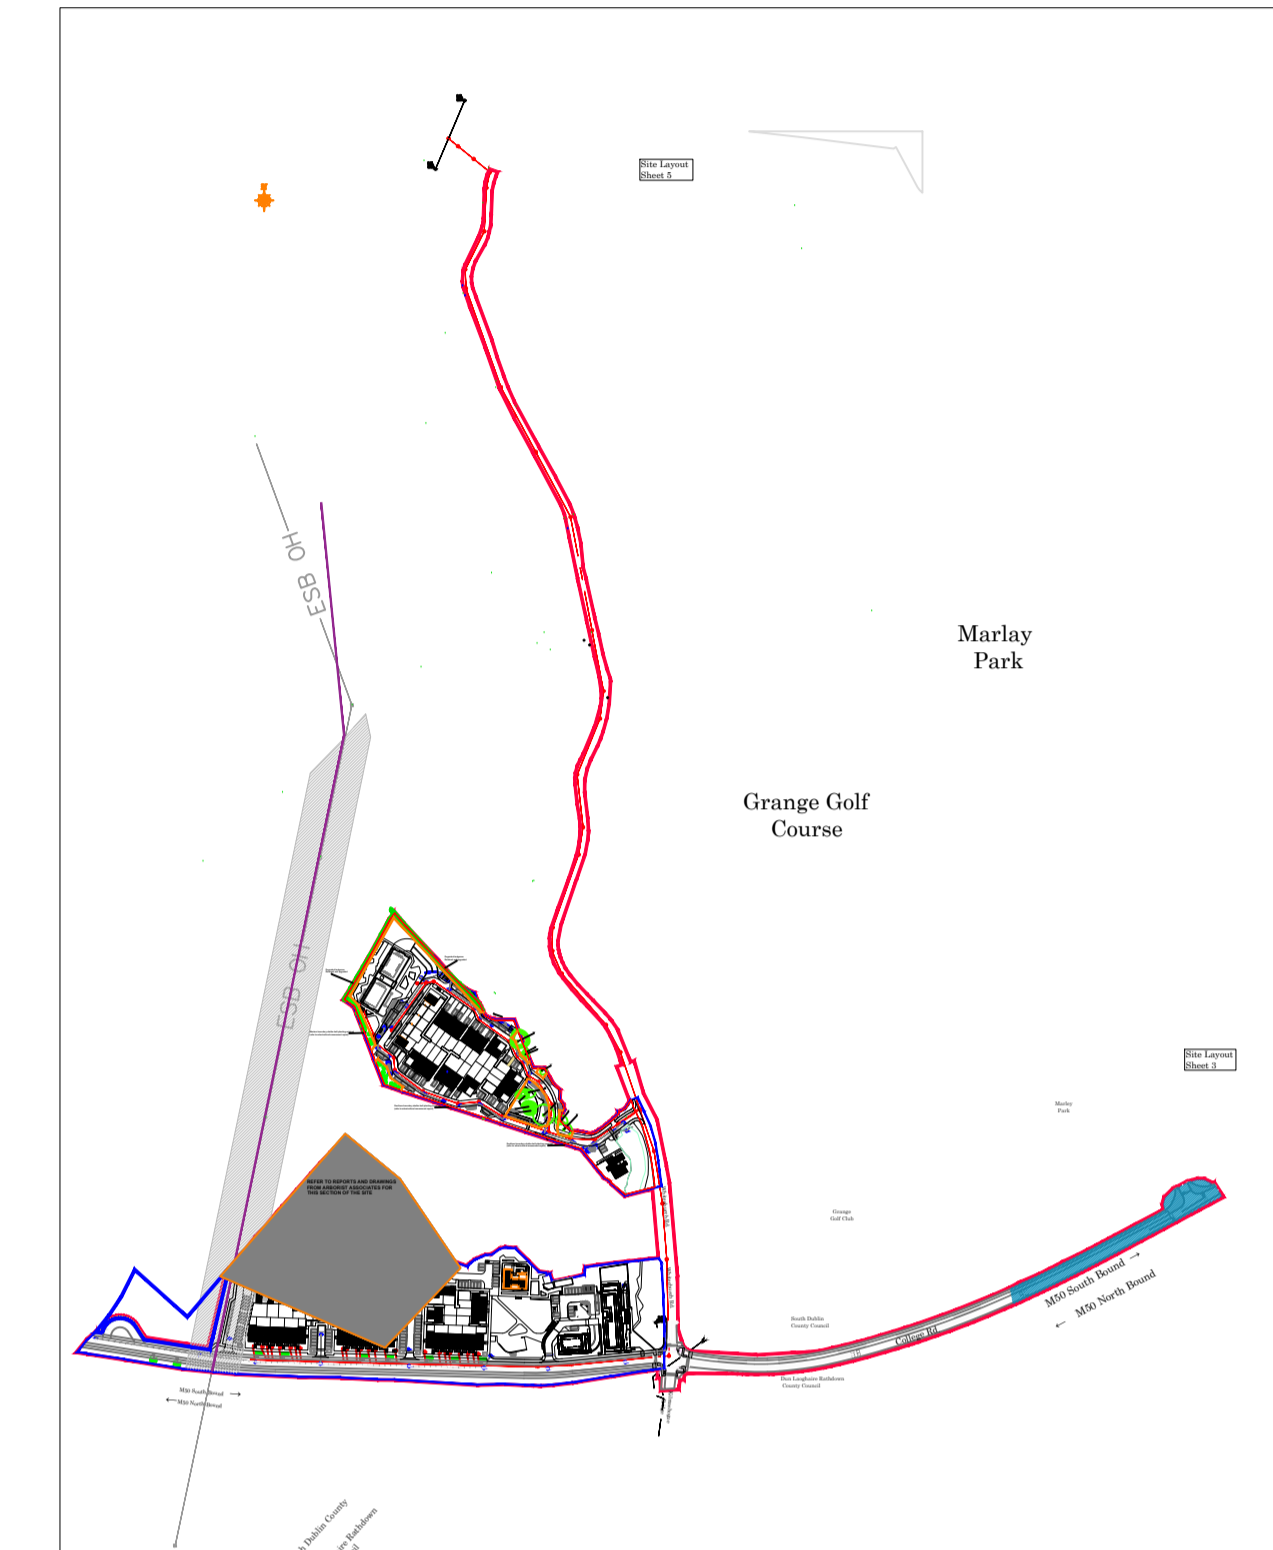

SHD BOUNDARY N.T.S.

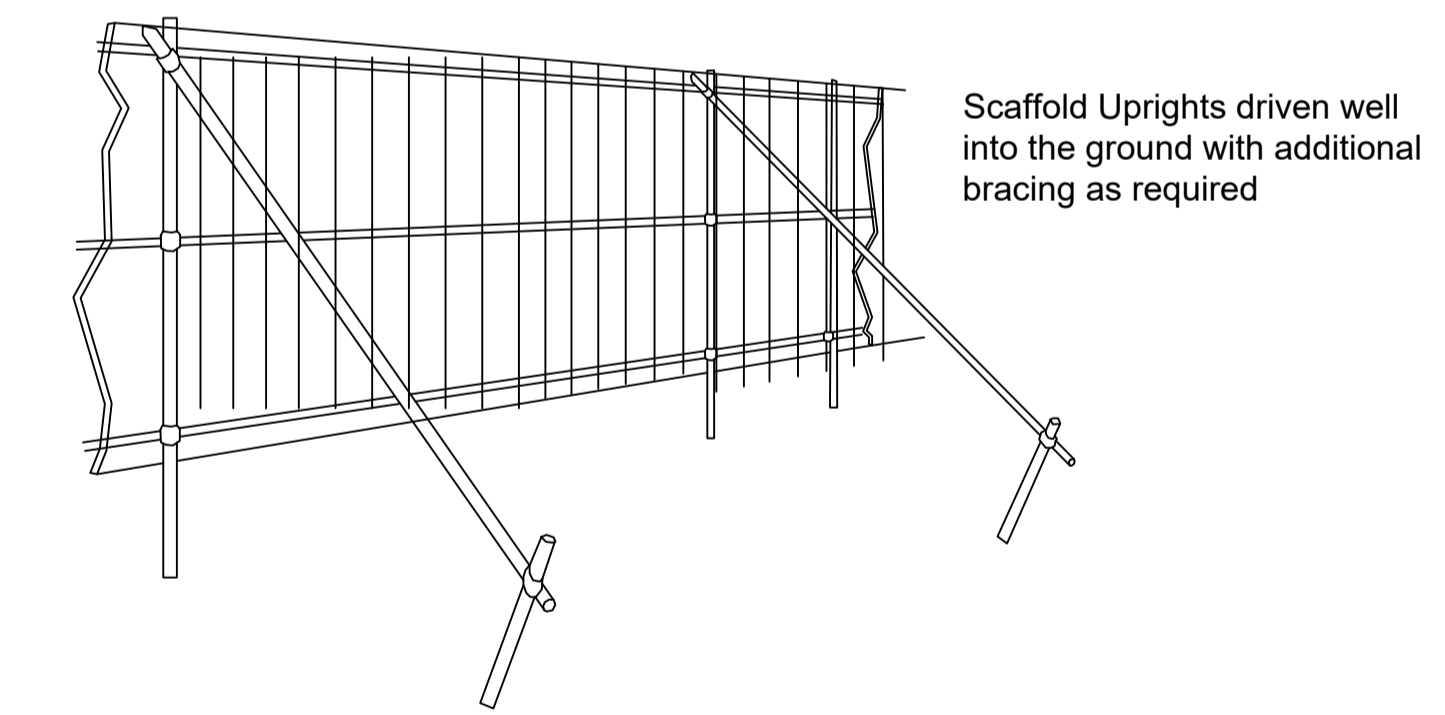

**TREE PROTECTION DETAIL:
HERRAS FENCING OR SIMILAR APPROVED**

REV	DATE	DESCRIPTIONS
B	07.04.22	REVISED LAYOUT

CMK
Horticulture & Arboriculture

PROJECT: EDMONDSTOWN SHD, KILMASHOGUE, DUBLIN 16	JOB NO. TEDM001
-----------------------------------------------------	--------------------

DRAWING: TREE PROTECTION	DATE: 03-03-22	SCALE: 1:500 @ A1	DRAWING NO. 103
DRAWN BY: Ciaran Keating	CK INITIALS	REVISION: B	
NOTES See Note Scale. Use Figure Dimensions Only. Not for Construction. Prepare under Supervision. © THIS DRAWING IS COPYRIGHT OF CMK HORTICULTURE + ARBORICULTURE			
STATUS: Planning			

