




01 Landscape Section 01
200 1:100

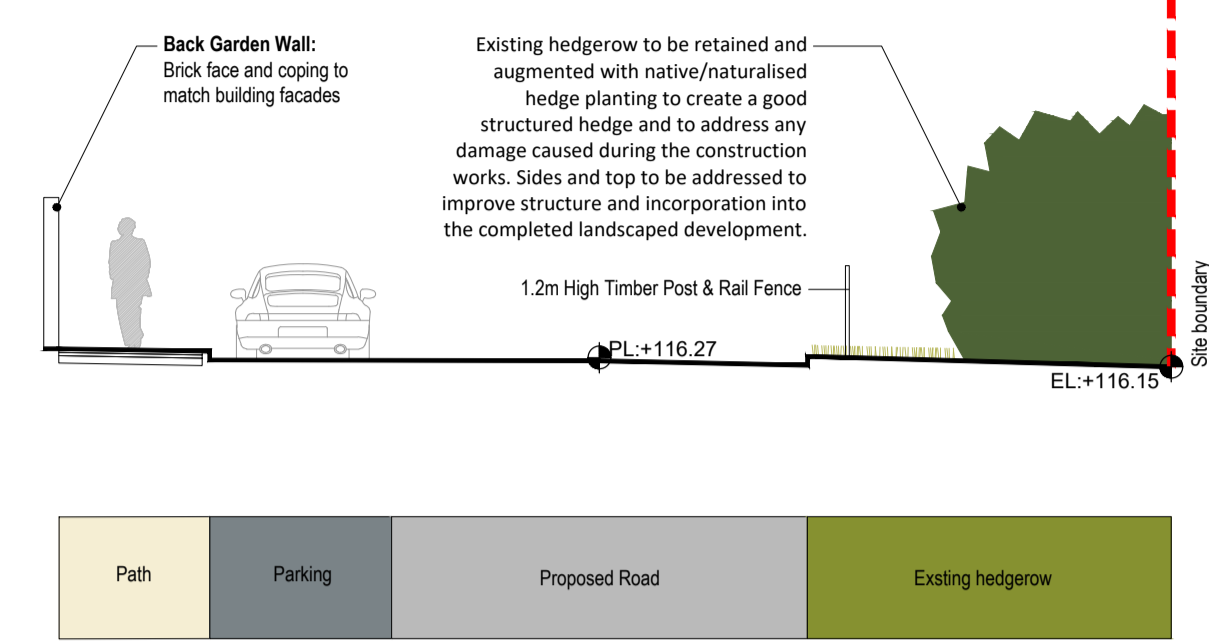


02 Landscape Section 02
200 1:100

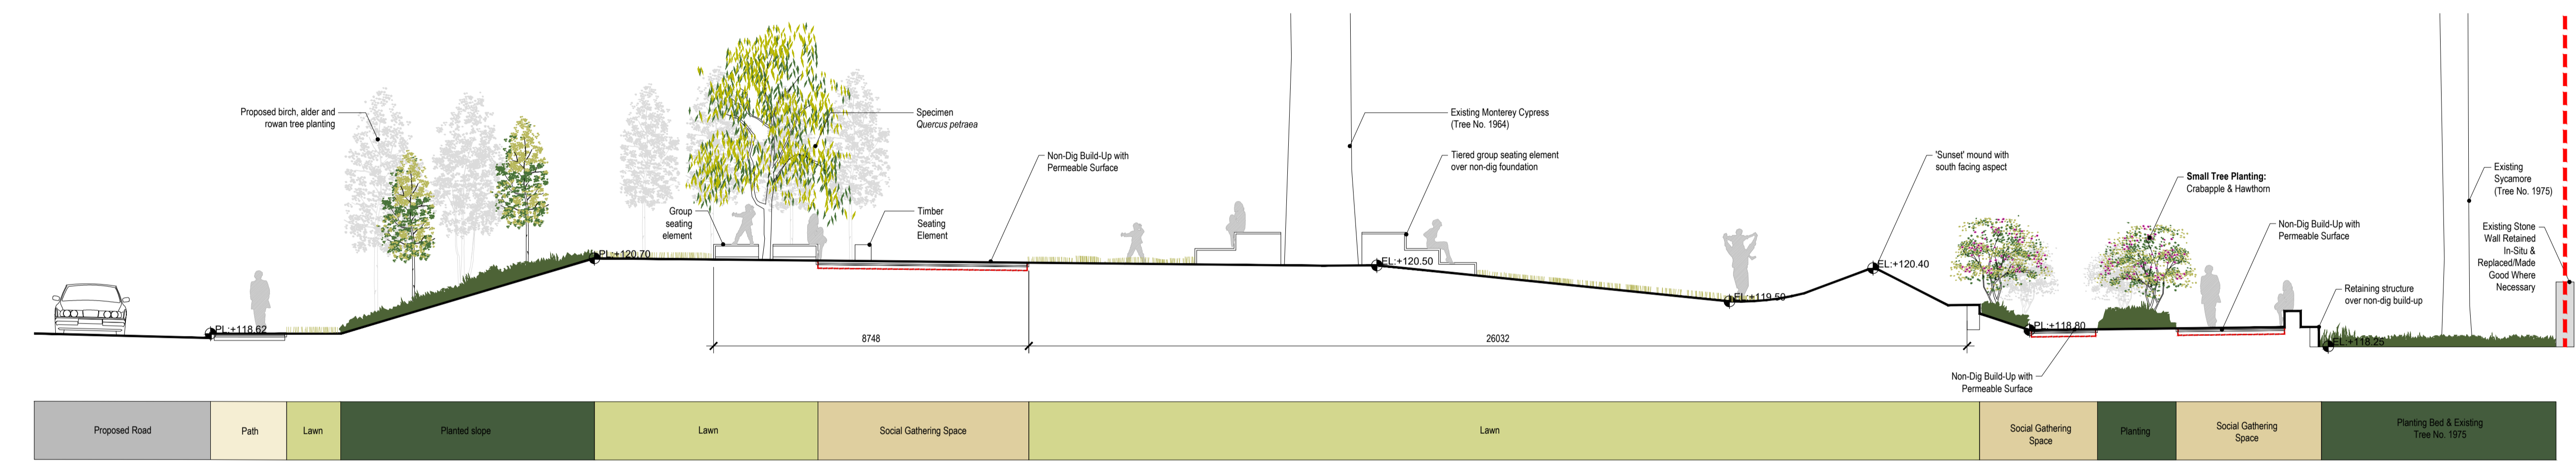


03 Landscape Section 03
200 1:100

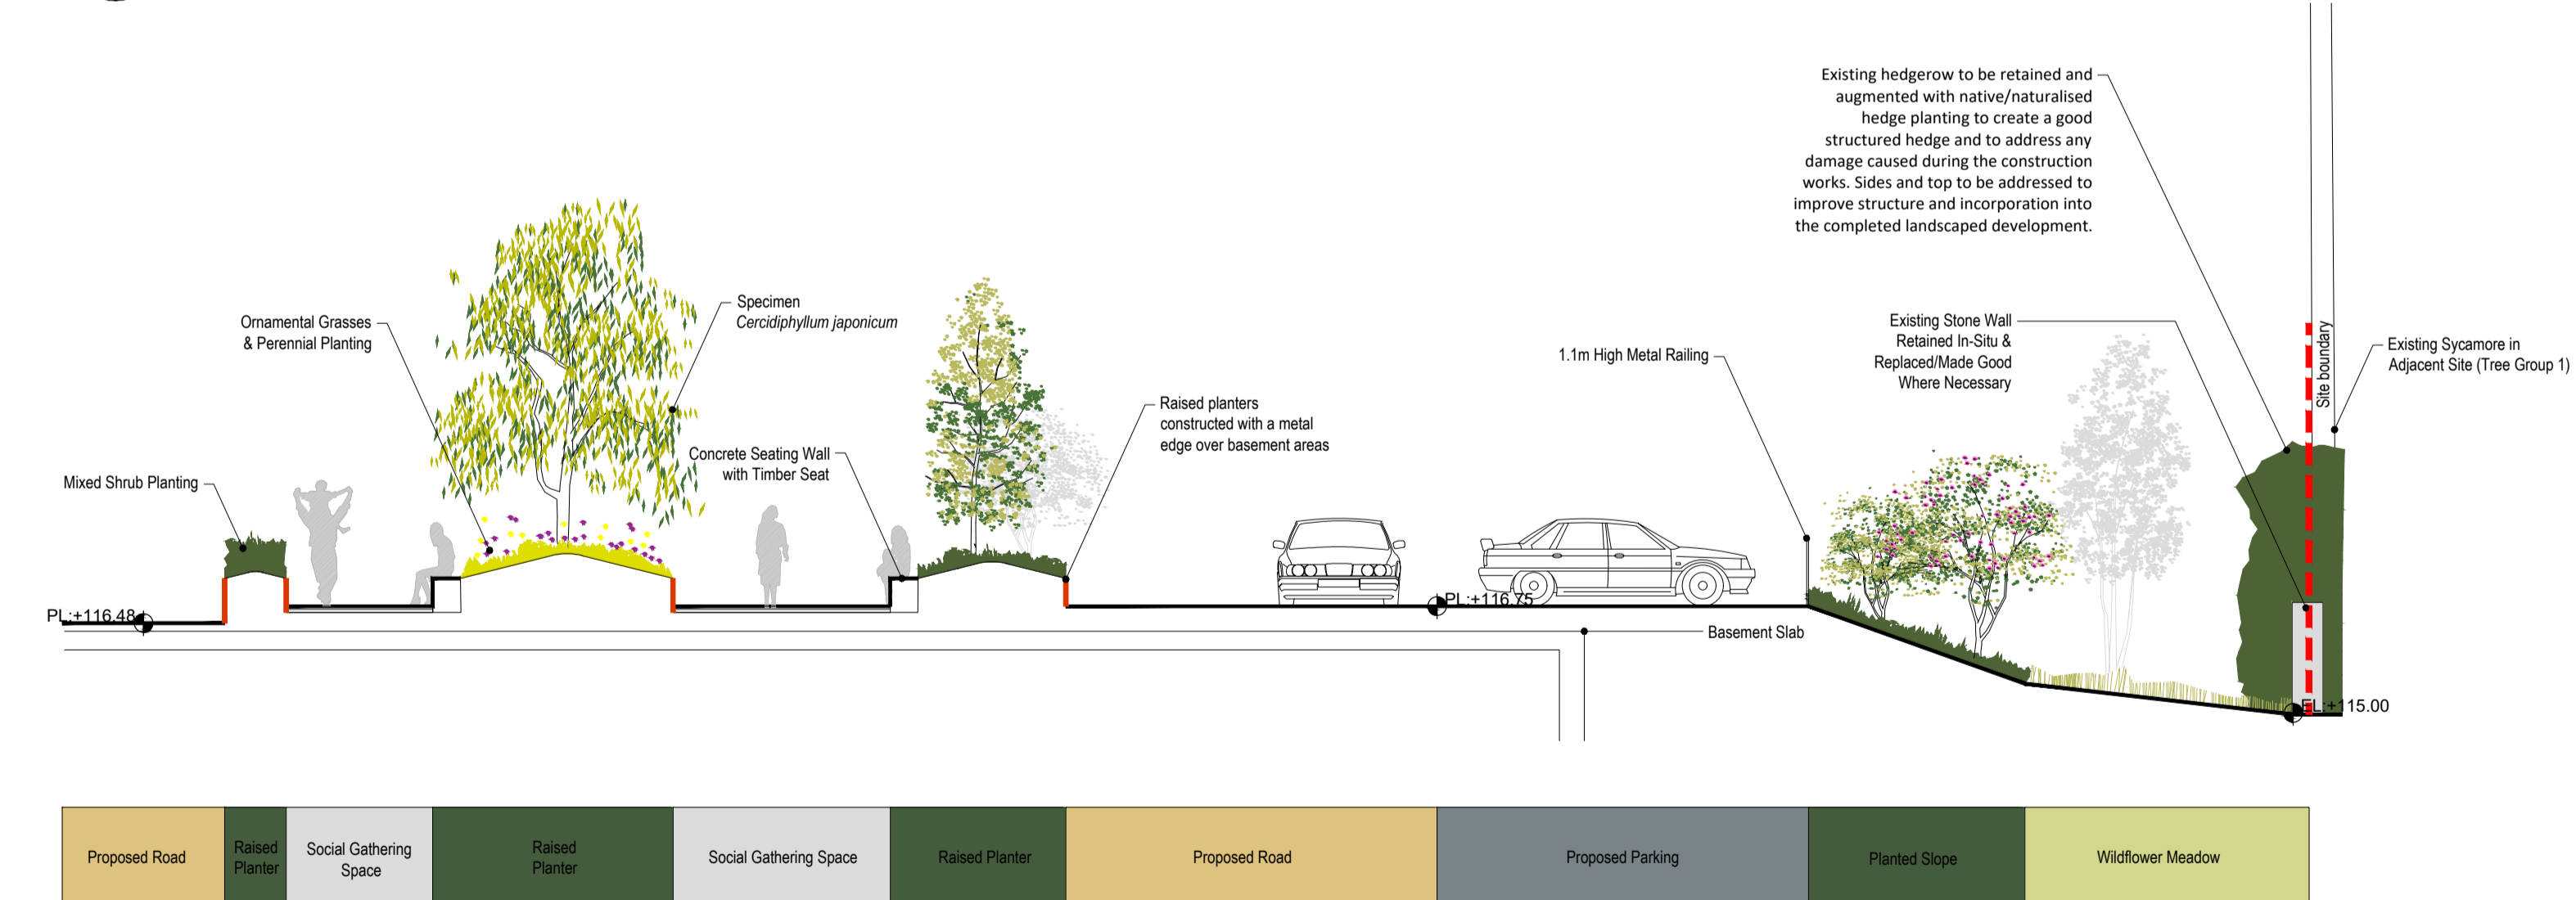

04 Landscape Section 04
200 1:100

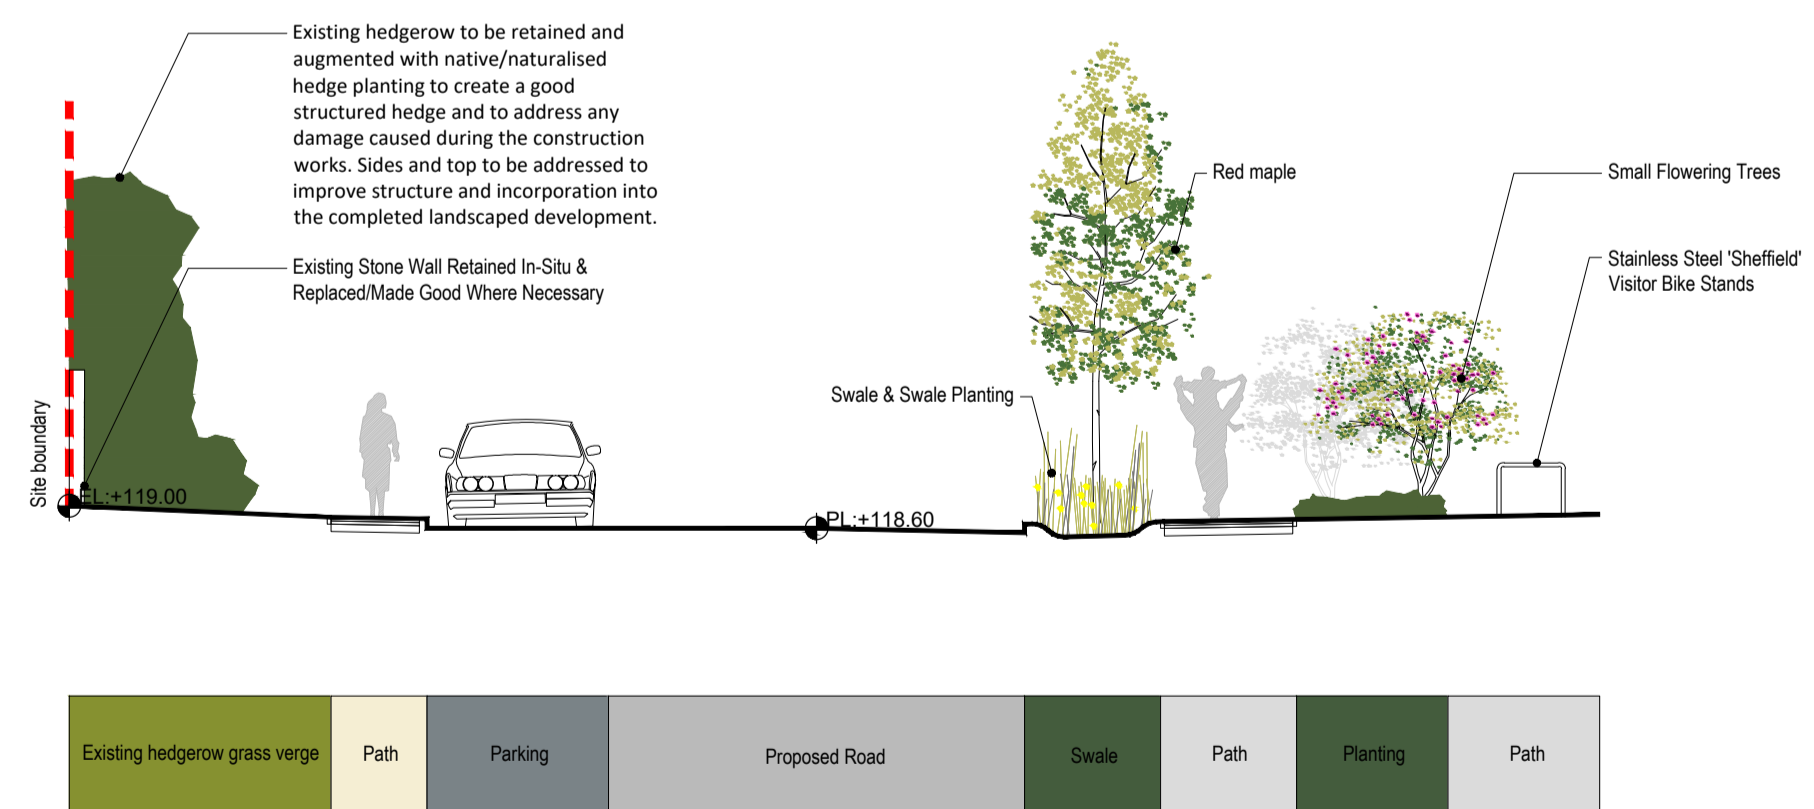

05 Landscape Section 05
200 1:100

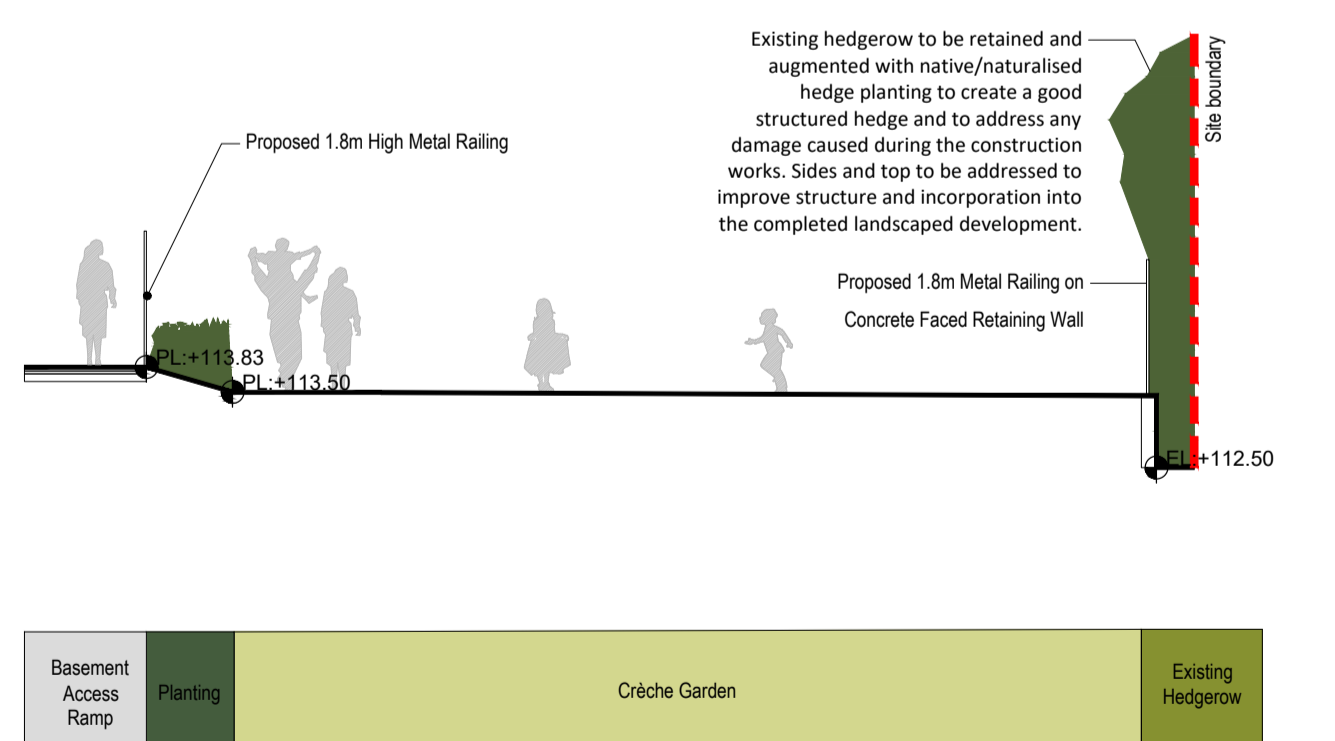

06 Landscape Section 06
200 1:100

This drawing is the copyright of ait urbanism + landscape. Unless otherwise stated all dimensions are in millimetres. Where dimensions are not given, drawings must not be scaled and the matter must be referred to the Landscape Architect. If the drawing includes conflicting details/dimensions the matter must be referred to the Landscape Architect. All dimensions must be checked on site. The Landscape Architect must be informed, by the Contractor, of any discrepancies before work proceeds.

DATE	REV	DESCRIPTION	DRAWN BY	CHECKED BY

NOTES:

	3rd Floor Newmarket House Newmarket Square, Dublin 8 Ireland t +353 86 179922 www.aitgroup.ie	ISSUE STATUS: PLANNING
	DRAWING NO: 20SD02-DR-240	REVISION: -
CLIENT: BCDK Holdings Ltd. & Coll Avon Ltd.		
PROJECT: Edmondstown SHD		
DRAWN BY: MF	1st ISSUE: 08.03.2022	
PROJECT NO: 20SD02	SCALE: 1:100	SHEET SIZE: A1
DRAWING: Landscape Sections 1		CHECKED BY: LM