



07 Landscape Section 07
200 1:100

Planting bed	Social Gathering Space	Bike Access Ramp	Lawn with Bulb Planting	River Walk	Wetland/Riparian Edge	Whitechurch Stream	Wetland/Riparian Edge	Lawn and existing tree
--------------	------------------------	------------------	-------------------------	------------	-----------------------	--------------------	-----------------------	------------------------

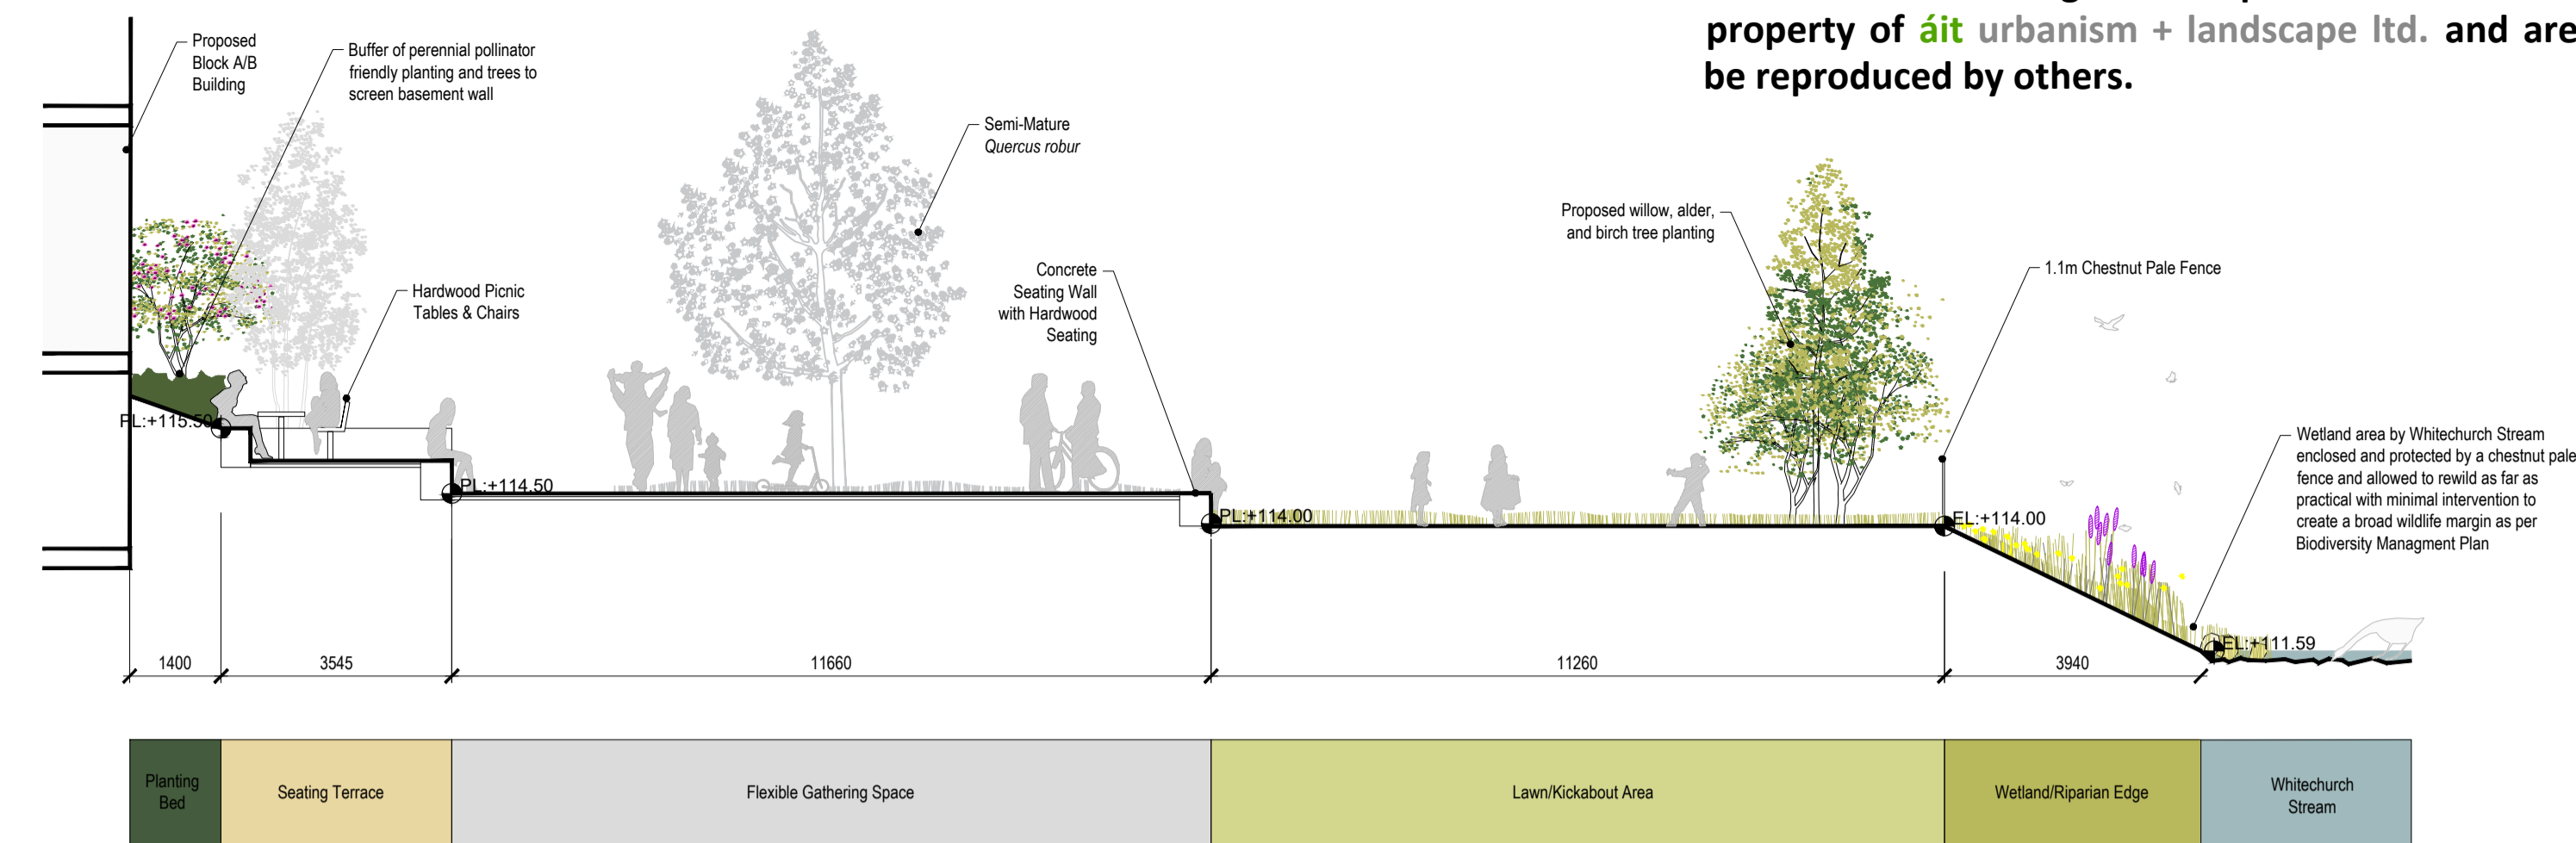


08 Landscape Section 08
200 1:100

Planting Bed	Seating Terrace	Flexible Gathering Space	Lawn/Kickabout Area	Wetland/Riparian Edge	Whitechurch Stream
--------------	-----------------	--------------------------	---------------------	-----------------------	--------------------

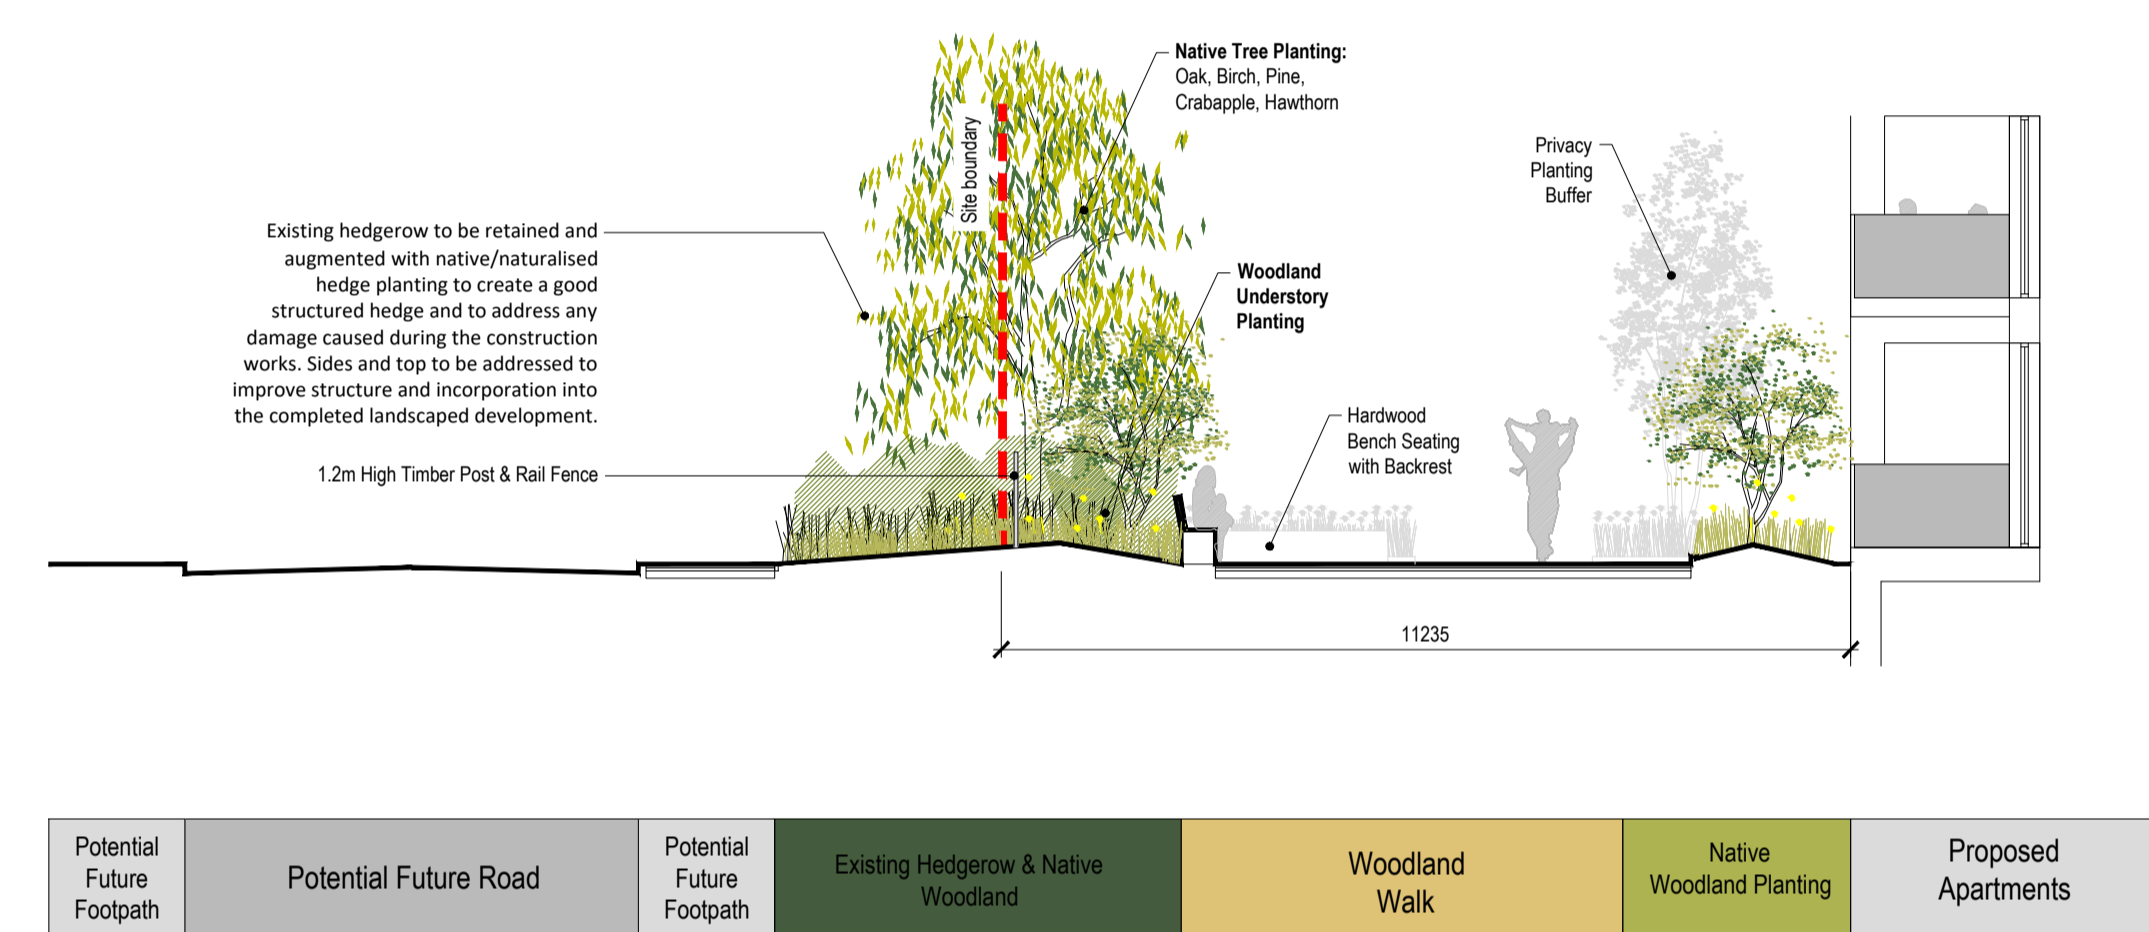


09 Landscape Section 09
200 1:100

Potential Future Footpath	Potential Future Road	Potential Future Footpath	Existing Hedgerow & Native Woodland	Woodland Walk	Native Woodland Planting	Proposed Apartments
---------------------------	-----------------------	---------------------------	-------------------------------------	---------------	--------------------------	---------------------

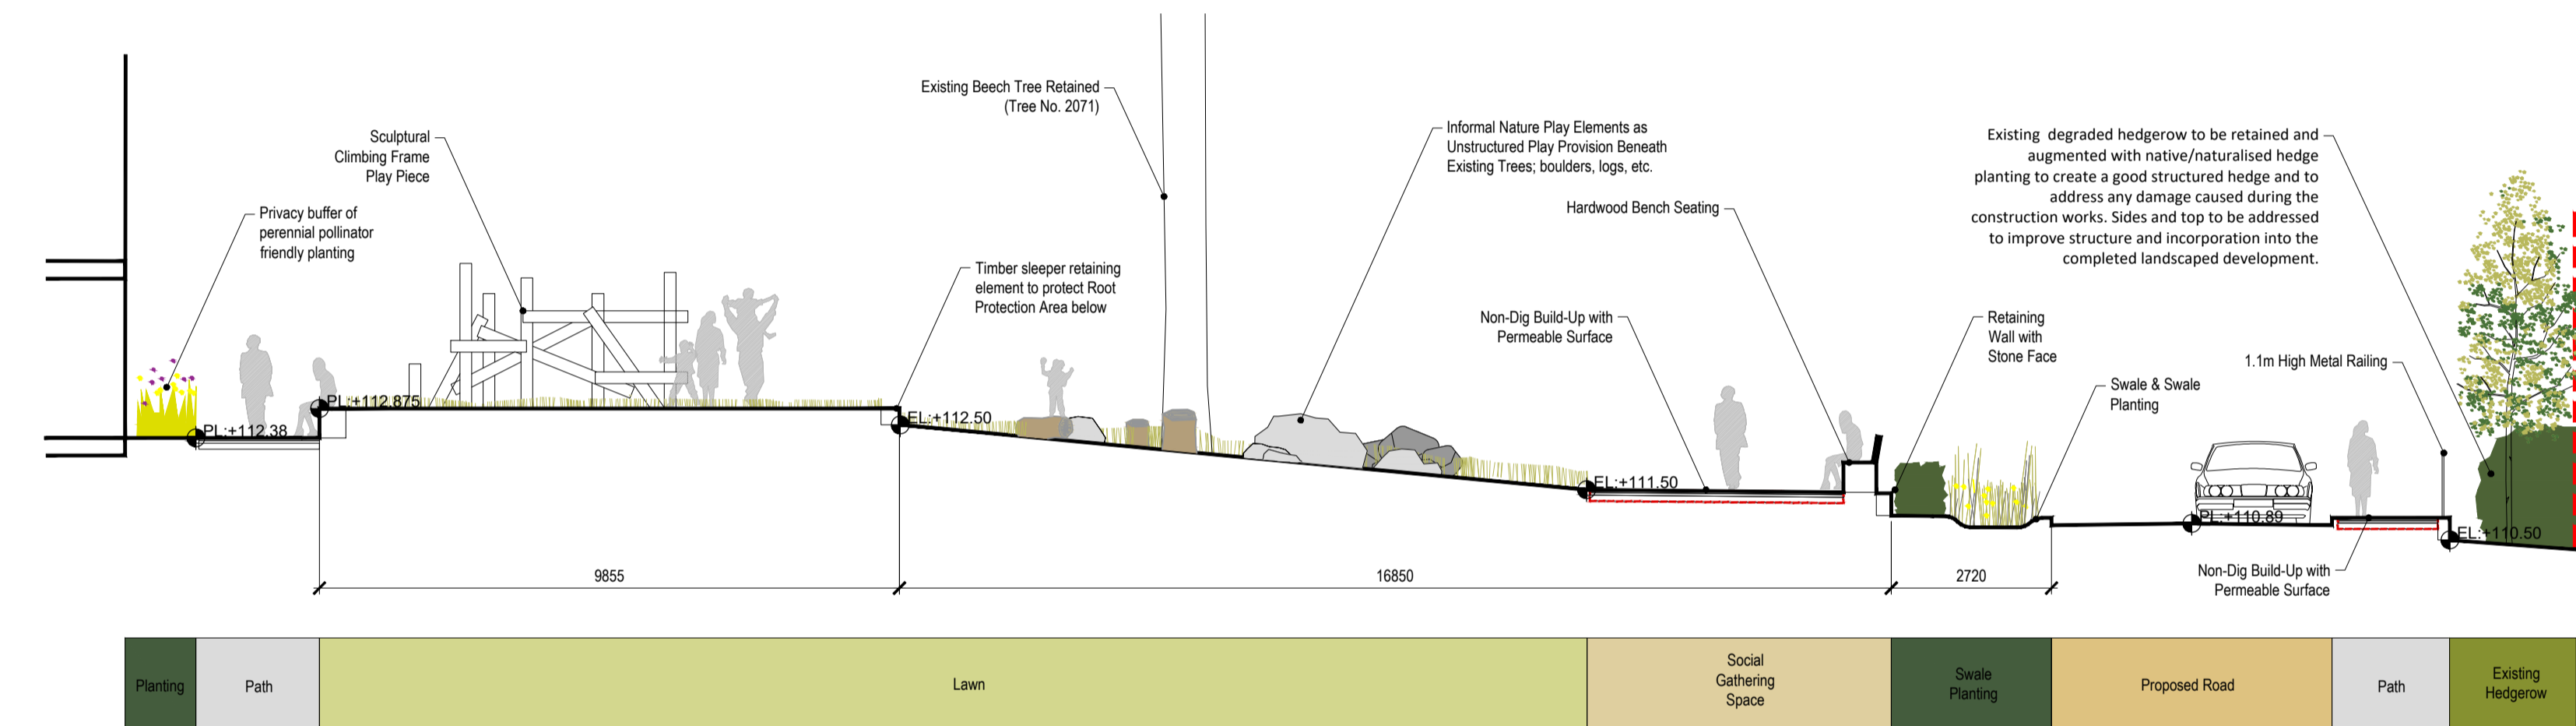


10 Landscape Section 10
200 1:100

Planting	Path	Lawn	Social Gathering Space	Swale Planting	Proposed Road	Path	Existing Hedgerow
----------	------	------	------------------------	----------------	---------------	------	-------------------

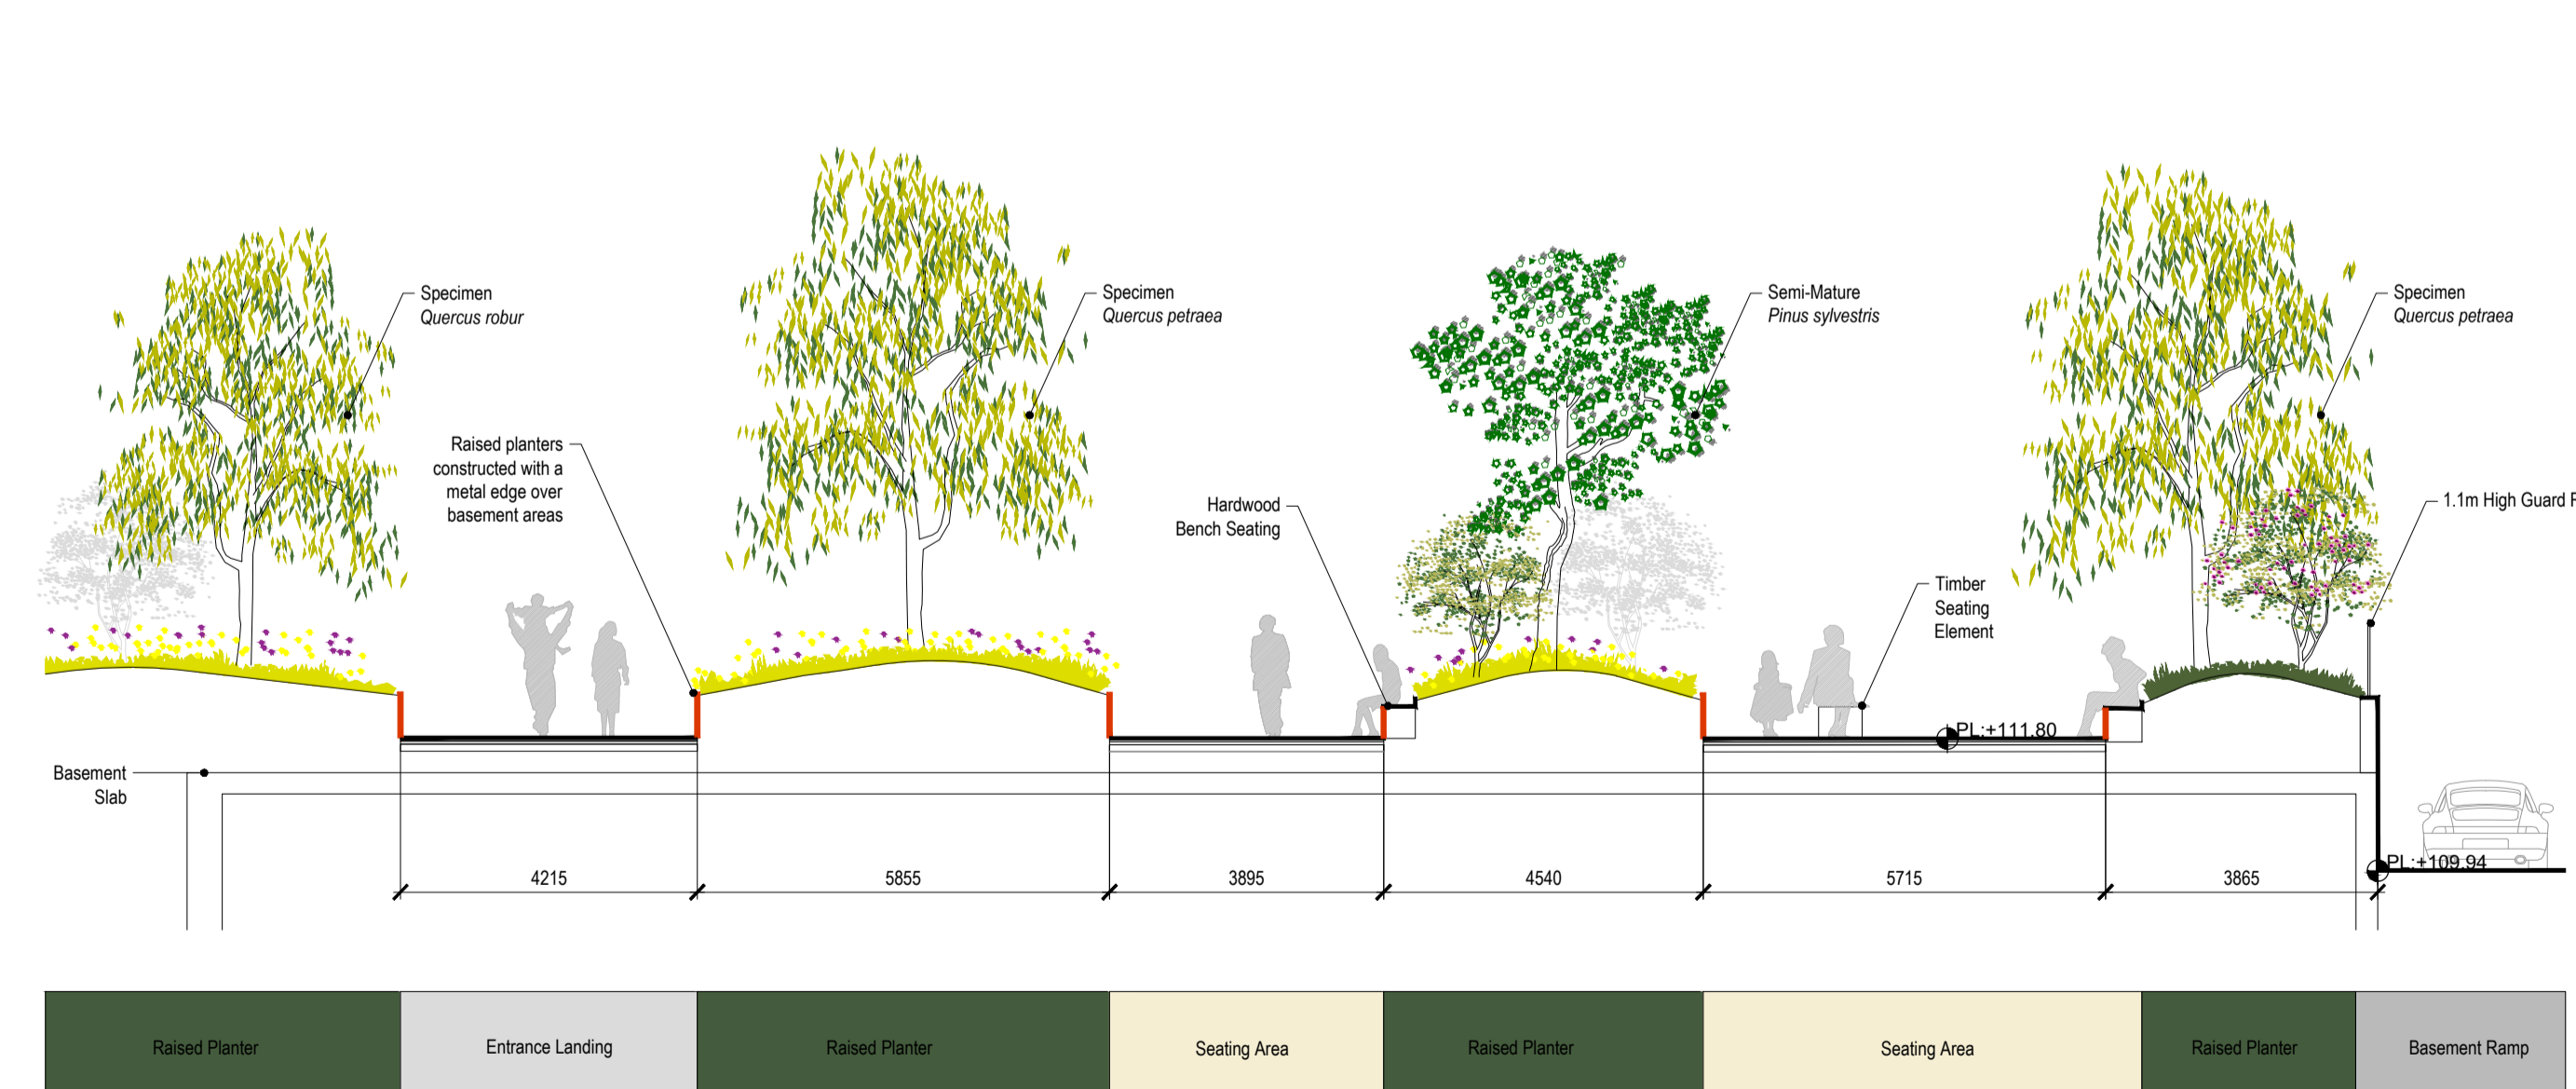

11 Landscape Section 11
200 1:100

Raised Planter	Entrance Landing	Raised Planter	Seating Area	Raised Planter	Seating Area	Raised Planter	Basement Ramp
----------------	------------------	----------------	--------------	----------------	--------------	----------------	---------------

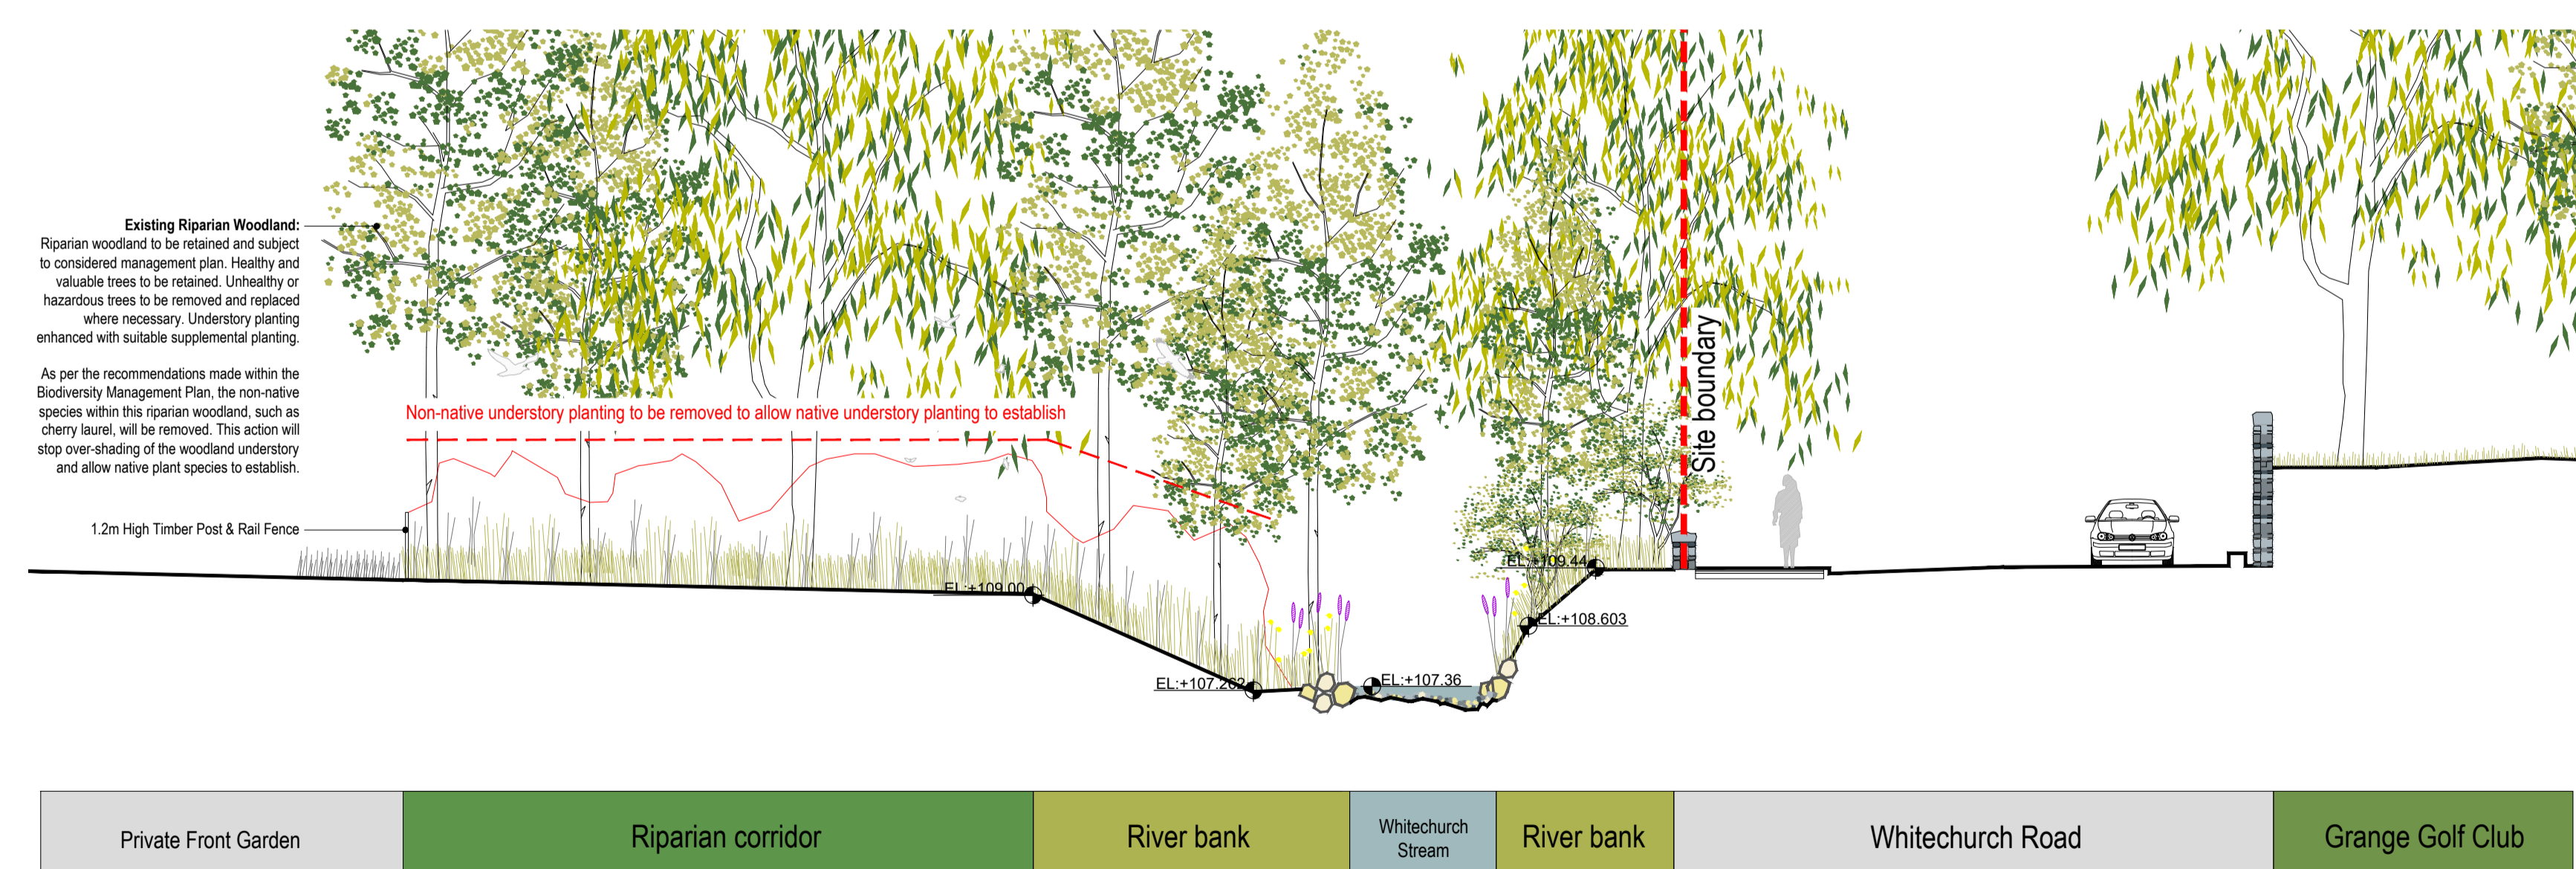

12 Landscape Section 12
200 1:100

Private Front Garden	Riparian corridor	River bank	Whitechurch Stream	River bank	Whitechurch Road	Grange Golf Club
----------------------	-------------------	------------	--------------------	------------	------------------	------------------

This drawing is the copyright of ait urbanism + landscape. Unless otherwise stated all dimensions are in millimetres. Where dimensions are not given, drawings must not be scaled and the matter must be referred to the Landscape Architect. If the drawing includes conflicting details/dimensions the matter must be referred to the Landscape Architect. All dimensions must be checked on site. The Landscape Architect must be informed, by the Contractor, of any discrepancies before work proceeds.

DATE	REV	DESCRIPTION	DRAWN BY	CHECKED BY

NOTES:

	3rd Floor Newmarket House, Newmarket Square, Dublin 8, Ireland. T: +353 (0) 1 729502 www.aitgroup.ie	ISSUE STATUS: PLANNING
	CLIENT: BCDK Holdings Ltd. & Coll Avon Ltd. PROJECT: Edmondstown SHD DRAWING: Landscape Sections 2	DRAWING NO: 20SD02 SCALE: 1:100 SHEET SIZE: A1 CHECKED BY: LM