



Copyright : All creative artwork, landscape symbology, text, legends, specifications, descriptions and illustrations used in our drawings and reports are the intellectual property of **ait** urbanism + landscape ltd. and are not to be reproduced by others.

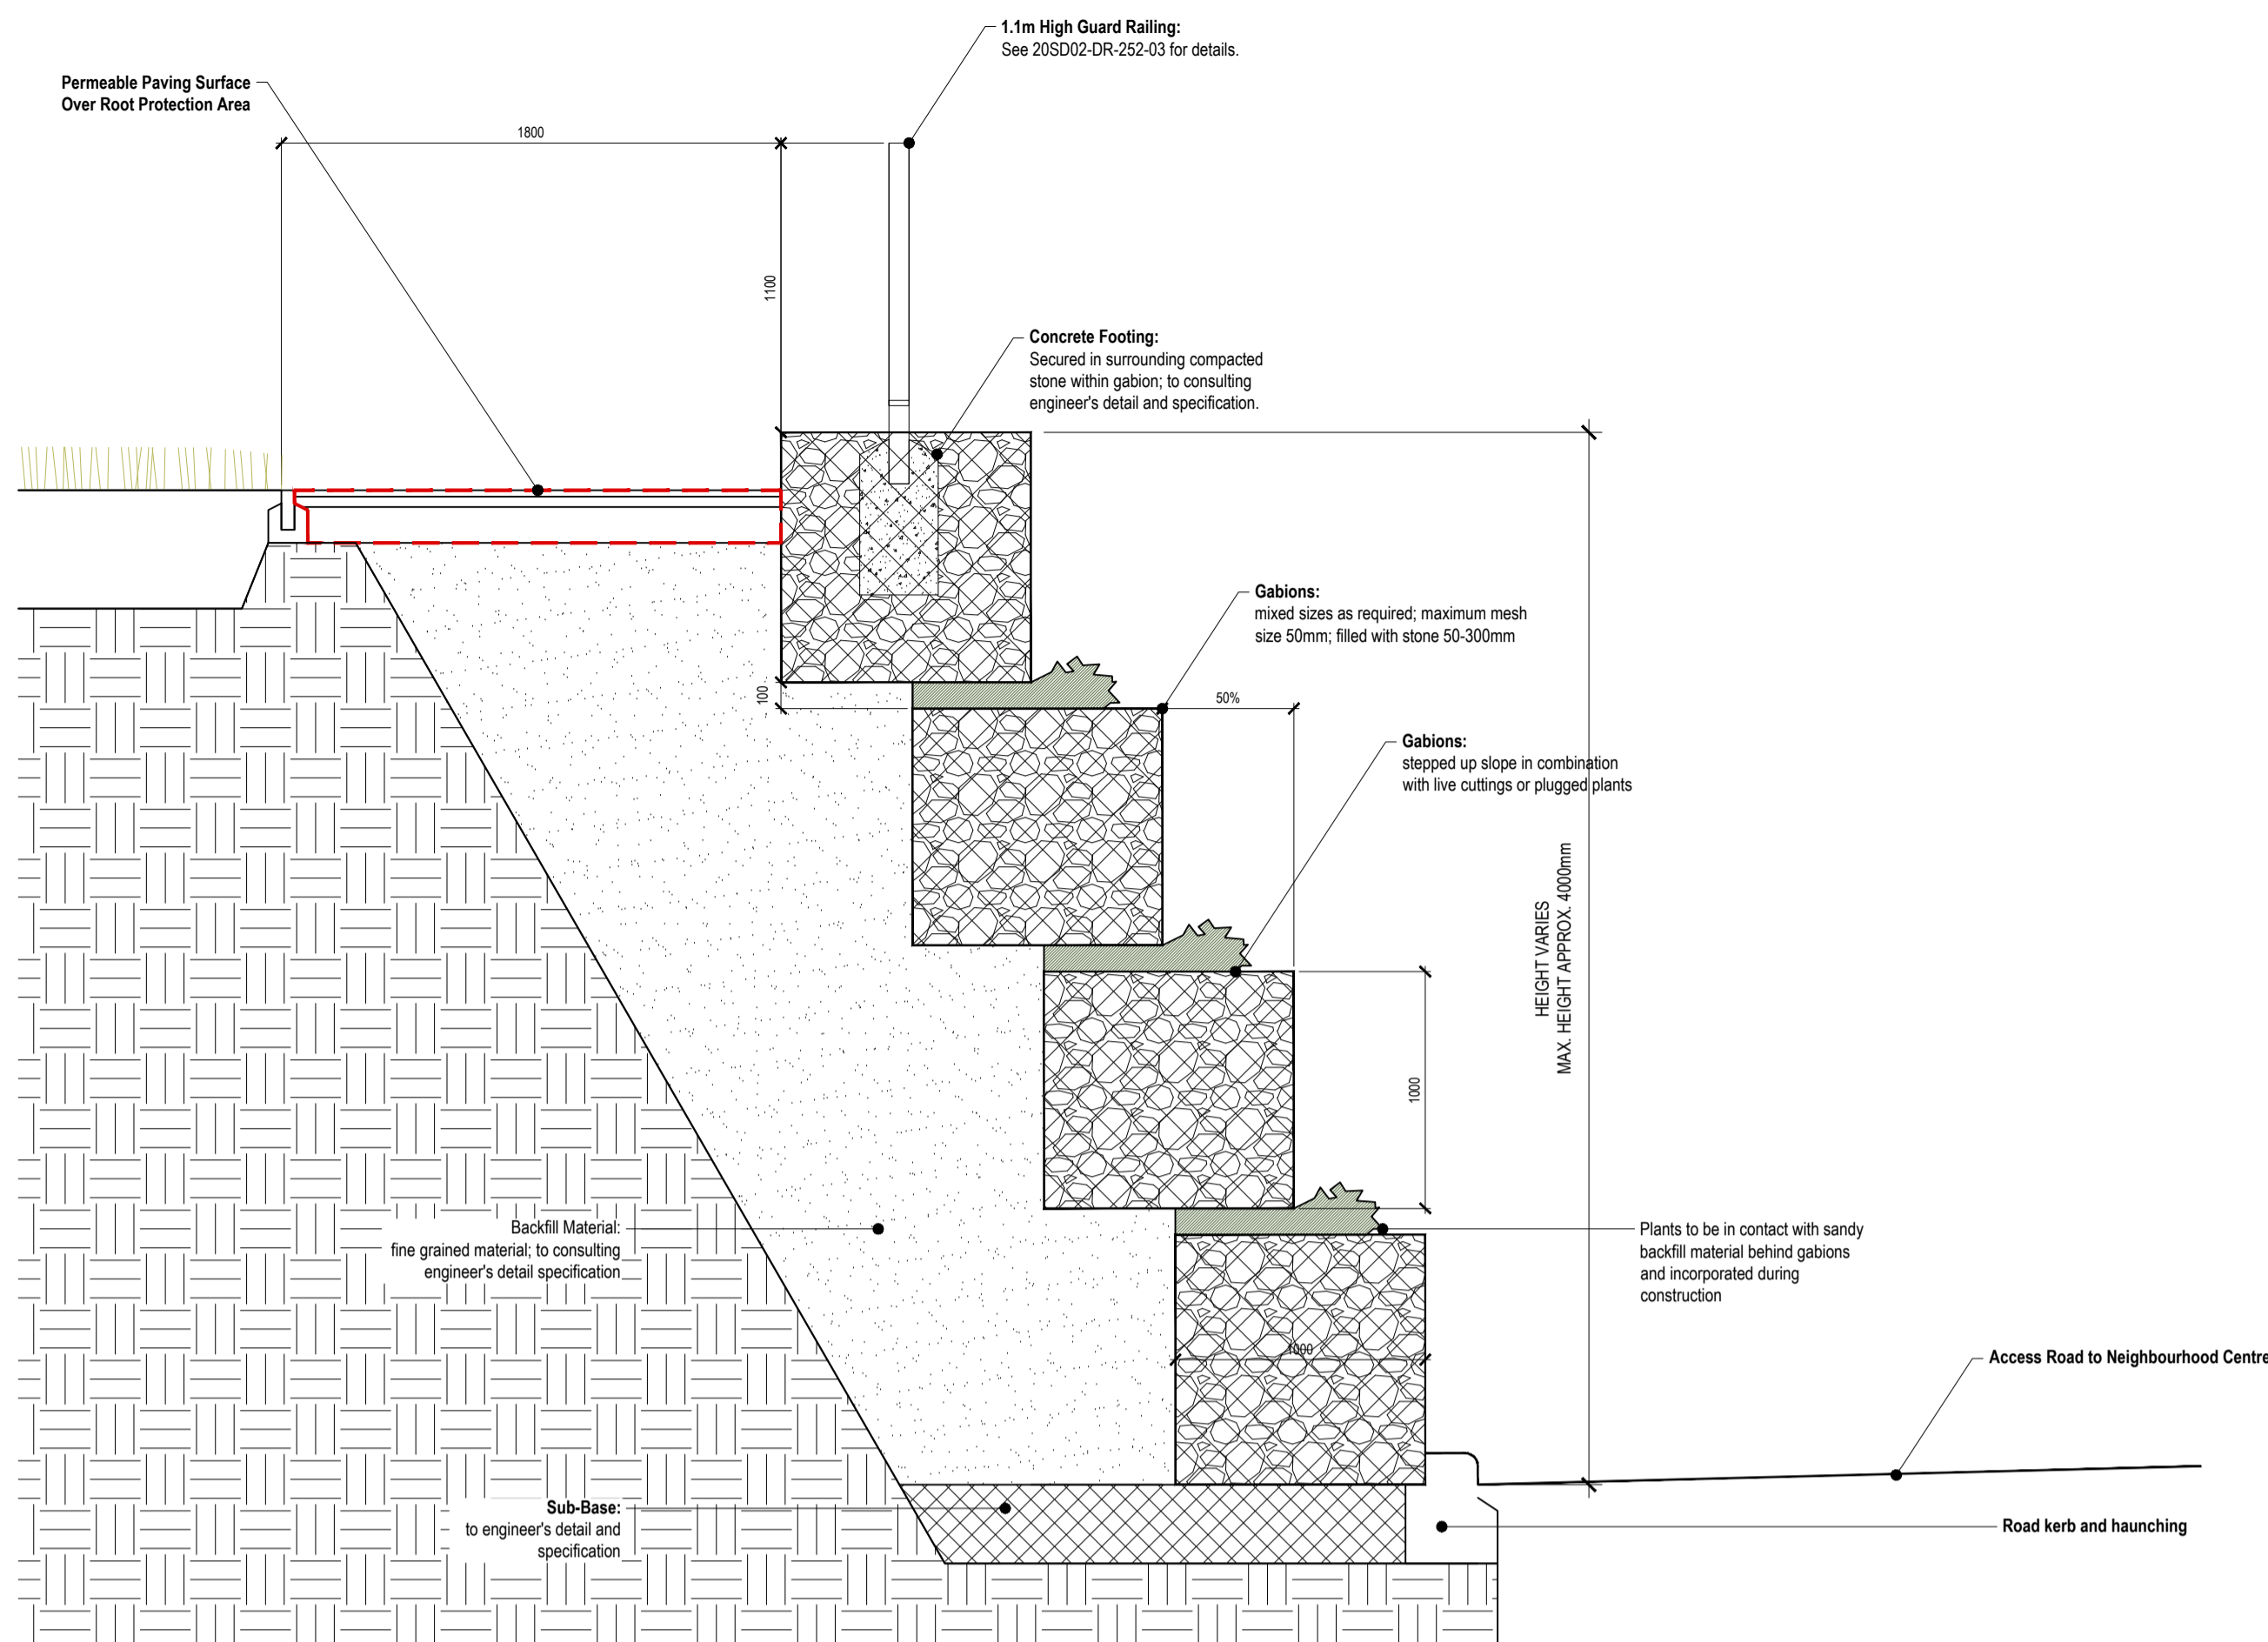


SECTION

01 Detail of Proposed Stepped Gabion Retaining Wall with Guard Railing
250 scale 1:25

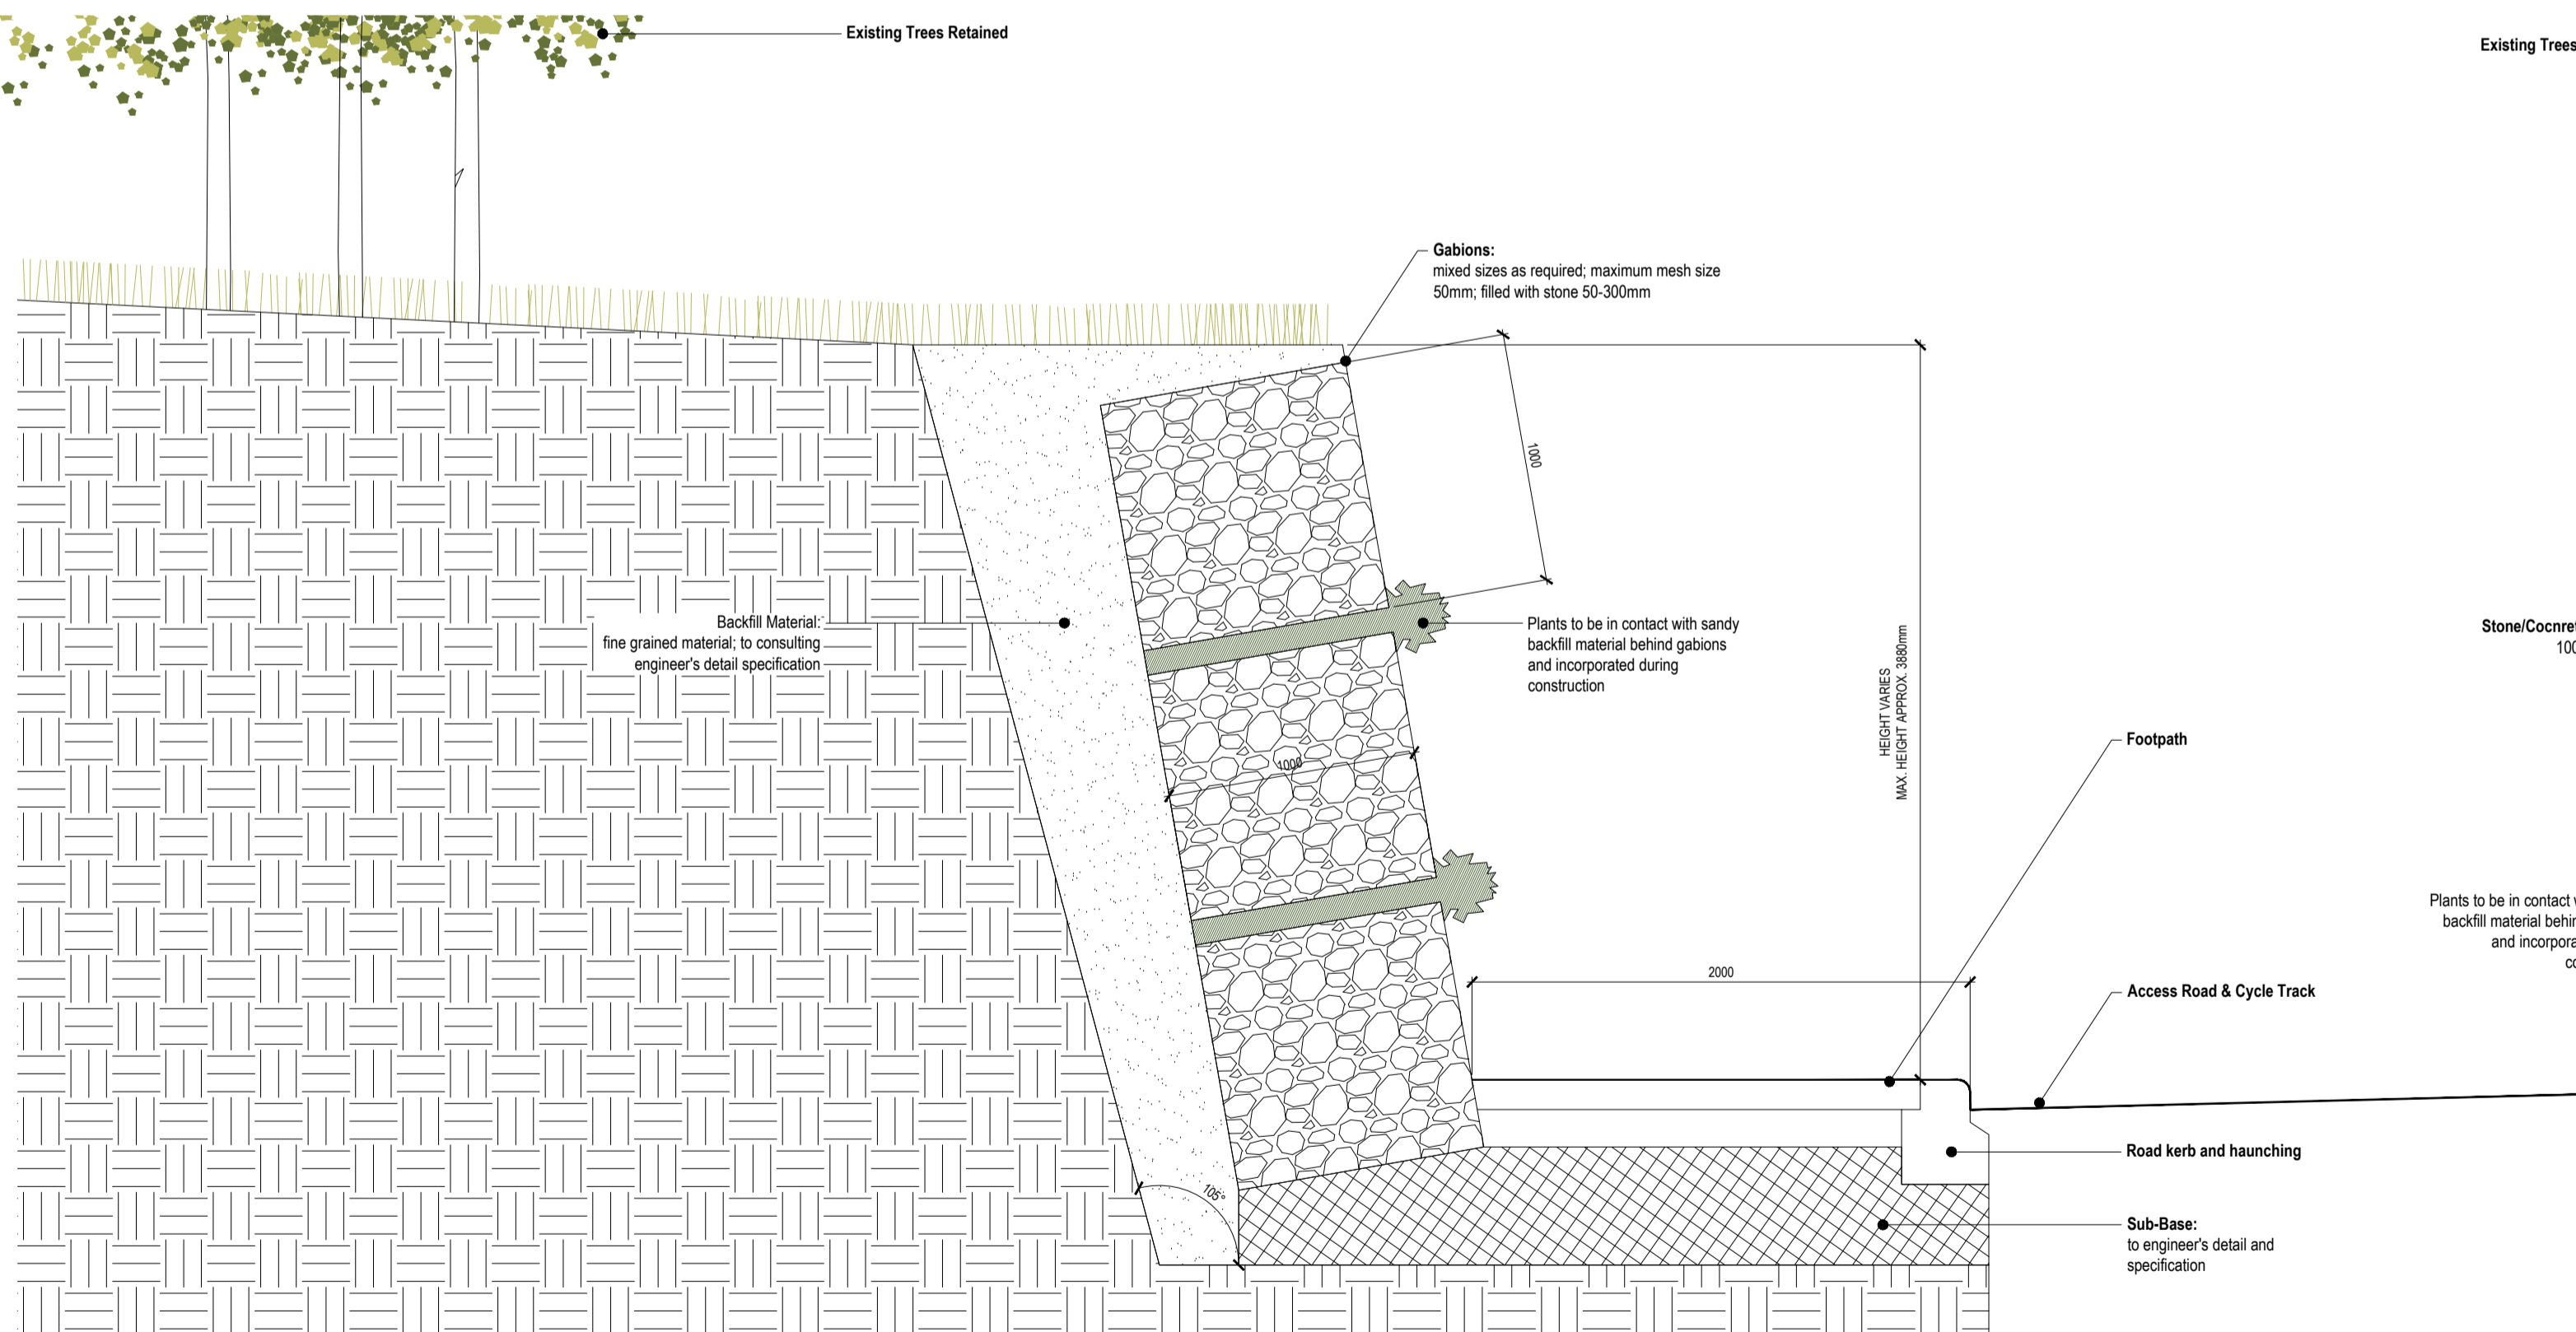


SECTION

02 Detail of Proposed Battered Gabion Retaining Wall
250 scale 1:25

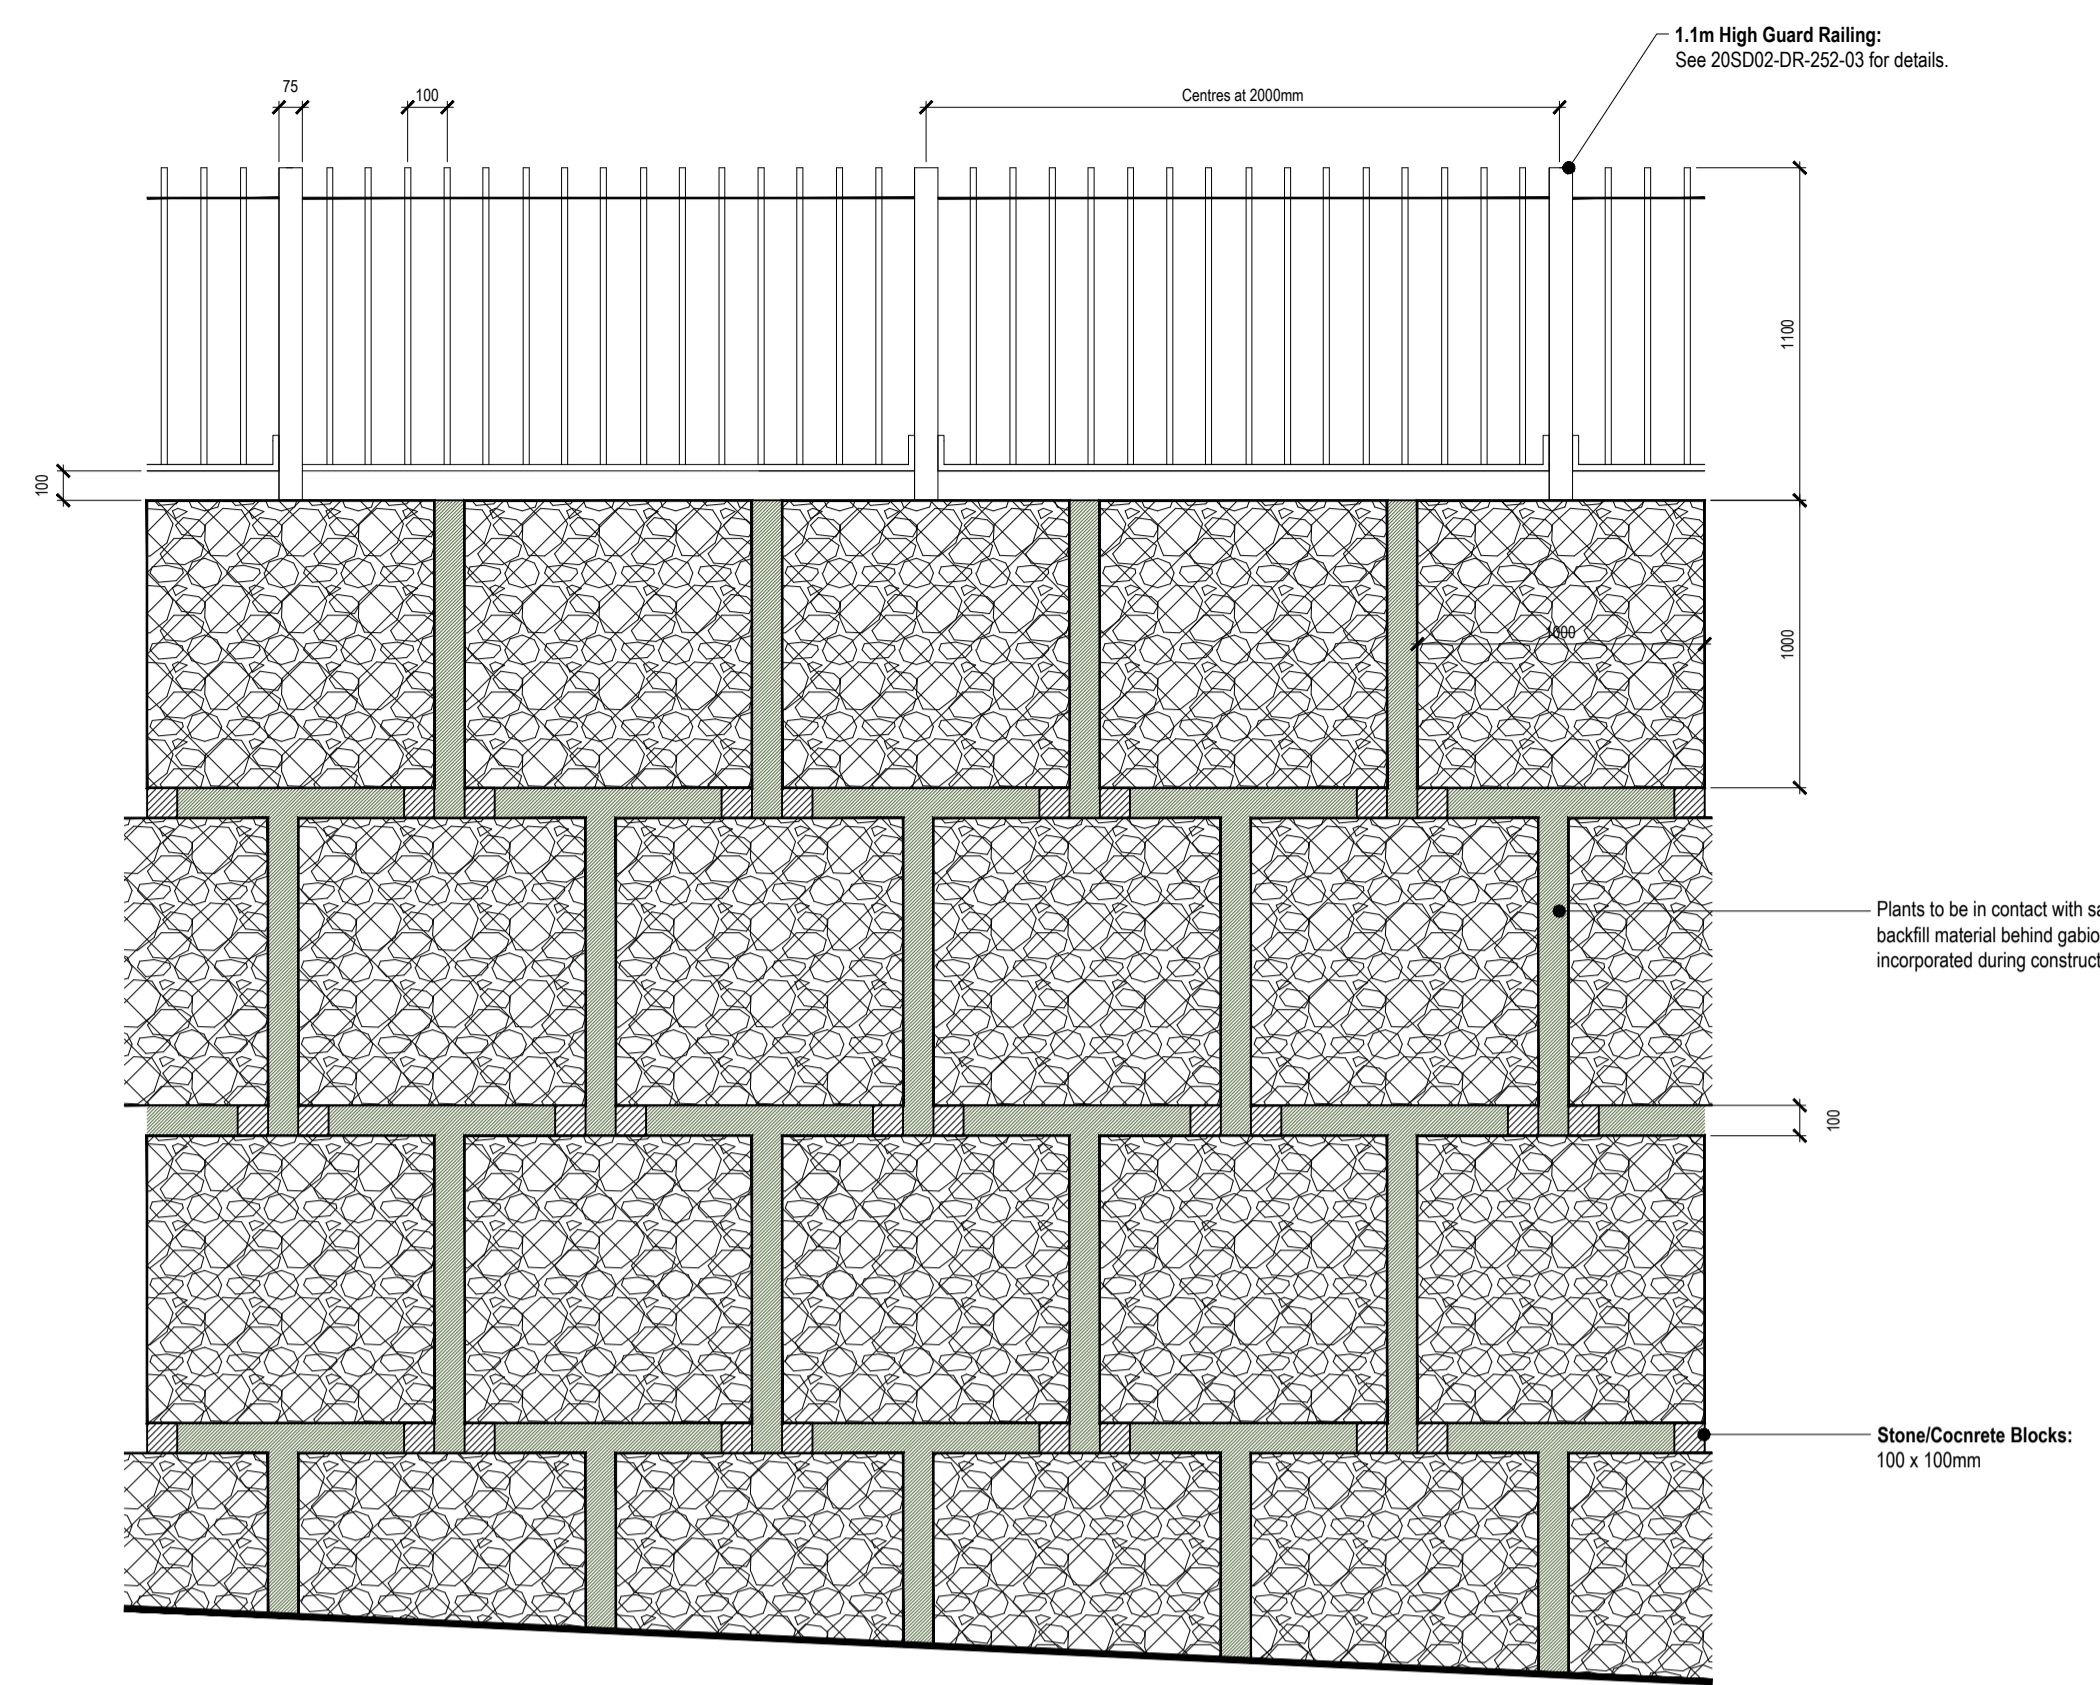

ELEVATION

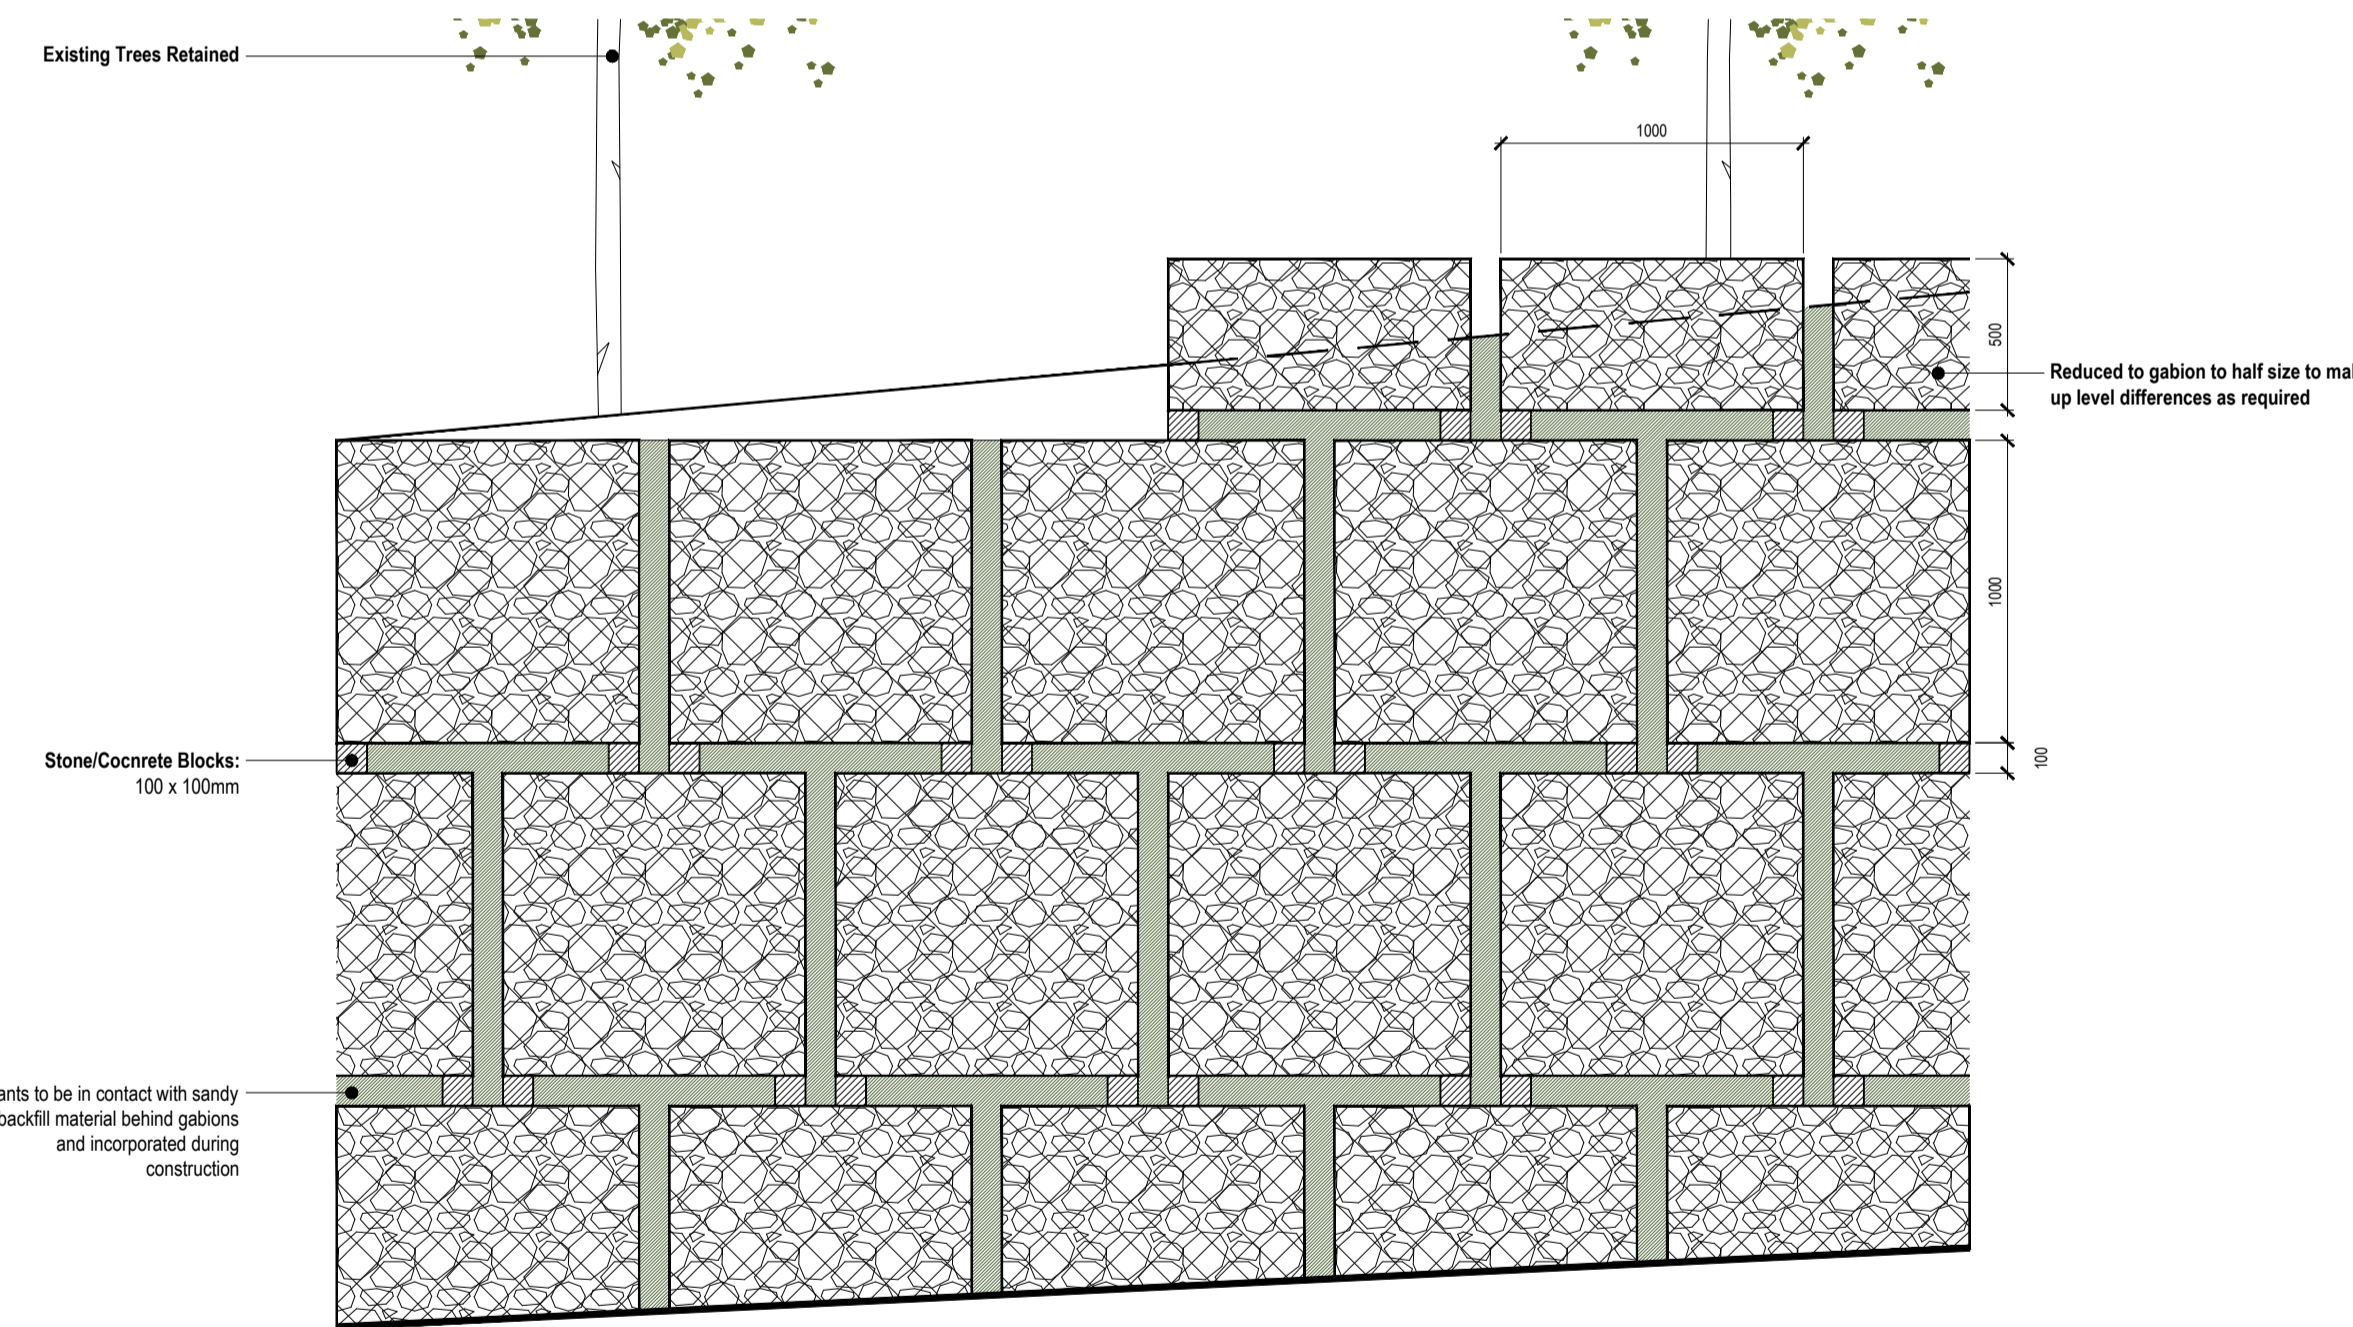

ELEVATION

This drawing is the copyright of ait urbanism + landscape. Unless otherwise stated all dimensions are in millimetres. Where dimensions are not given, drawings must not be scaled and the matter must be referred to the Landscape Architect. If the drawing includes conflicting details/dimensions the matter must be referred to the Landscape Architect. All dimensions must be checked on site. The Landscape Architect must be informed, by the Contractor, of any discrepancies before work proceeds.

DATE	REV	DESCRIPTION	DRAWN BY	CHECKED BY
-	-	-	-	-
-	-	-	-	-
-	-	-	-	-
-	-	-	-	-

NOTES:

ait urbanism + landscape 3rd Floor Newmarket House Newmarket Square, Dublin 8 Ireland t +353 1 729522 www.aitgroup.ie	ISSUE STATUS:	
	PLANNING	REVISION:
CLIENT: BCDK Holdings Ltd. & Coll Avon Ltd.	DRAWING NO: 20SD02-DR-250	REVISION: -
PROJECT: Edmondstown SHD	DRAWN BY: LM	1st ISSUE: 08.03.2022
DRAWING: Boundary Details 1	PROJECT NO: 20SD02	SCALE: 1:25
	SHEET SIZE: A1	CHECKED BY: RJ