




Detail of Proposed 1.8m High Metal Railing scale 1:25


This drawing is the copyright of <u>ait</u> urbanism + landscape. Unless otherwise stated all dimensions are in millimetres. Where dimensions are not given, drawings must not be scaled and the matter must be referred to the Landscape Architect. If the drawing includes conflicting details/dimensions the matter must be referred to the Landscape Architect. All dimensions must be checked on site. The Landscape Architect must be informed, by the Contractor, of any discrepencies before work proceeds.	DATE	REV.	DESCRIPTION	DRAWN BY:	CHECKED BY:	NOTES:
	-	-	-	-	-	

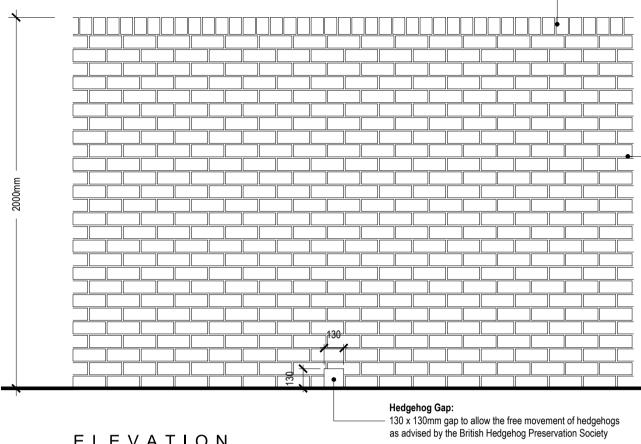


ELEVATION




Detail of Proposed 2.0 metre high boundary wall

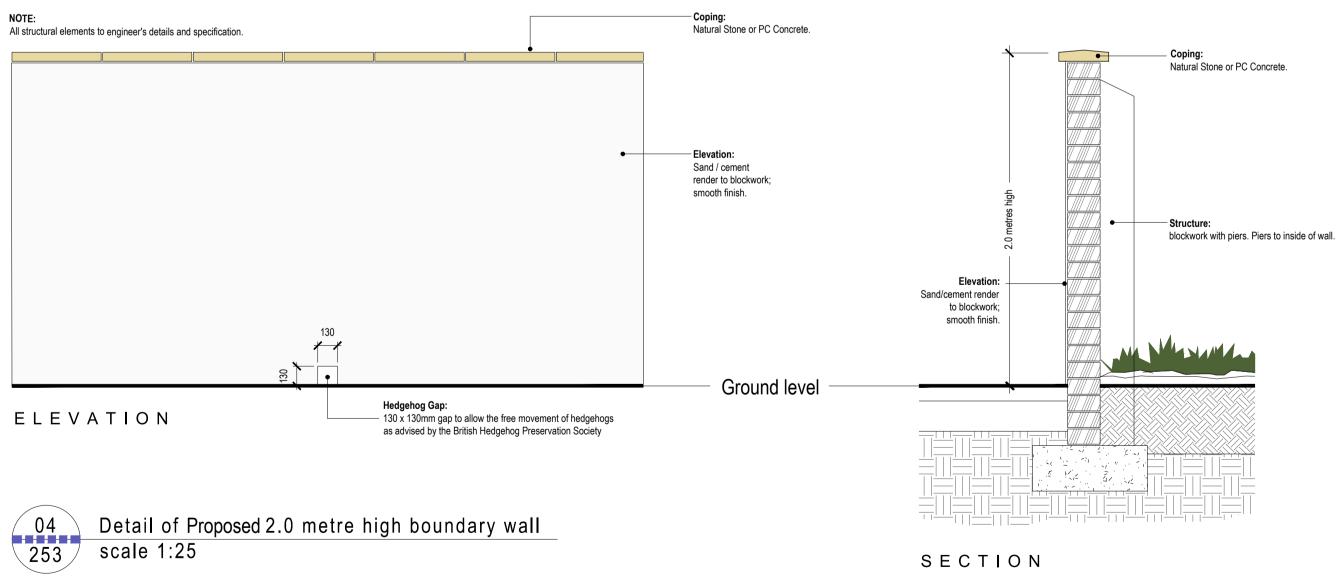

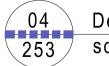

Copyright : All creative artwork, landscape symbology, text, legends, specifications, descriptions and illustrations used in our drawings and reports are the intellectual property of ait urbanism + landscape ltd. and are not to be reproduced by others.

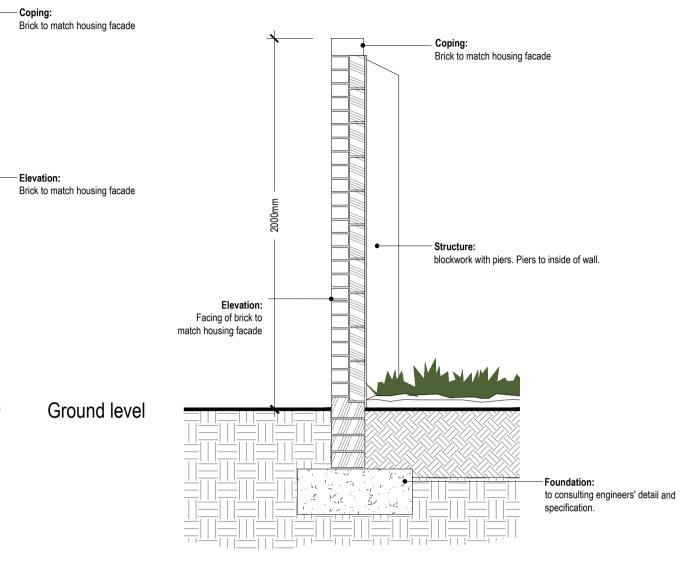

SECTION

áit	3rd Floor Newmarket House, Newmarket Square, Dublin 8 Ireland t: + 353 86 1739522	ISSUE STATUS: PLANNING					
urbanism + landscape	www.ait-place.ie				REVISION:		
CLIENT: BCDK Holdings Ltd. & Coill	3CDK Holdings Ltd. & Coill Avon Ltd.		20SD02-DR-253				
PROJECT: Edmondstown SHD		DRAWN BY: LM		1st ISSUE 08.03.202			
DRAWING: Boundary Details 4		PROJECT NO: 20SD02	SCAL 1:25	.E:	SHEET SIZ	≣:	CHECKED BY: RJ