



1 Section A-A DUB12
 SCALE: 1:200

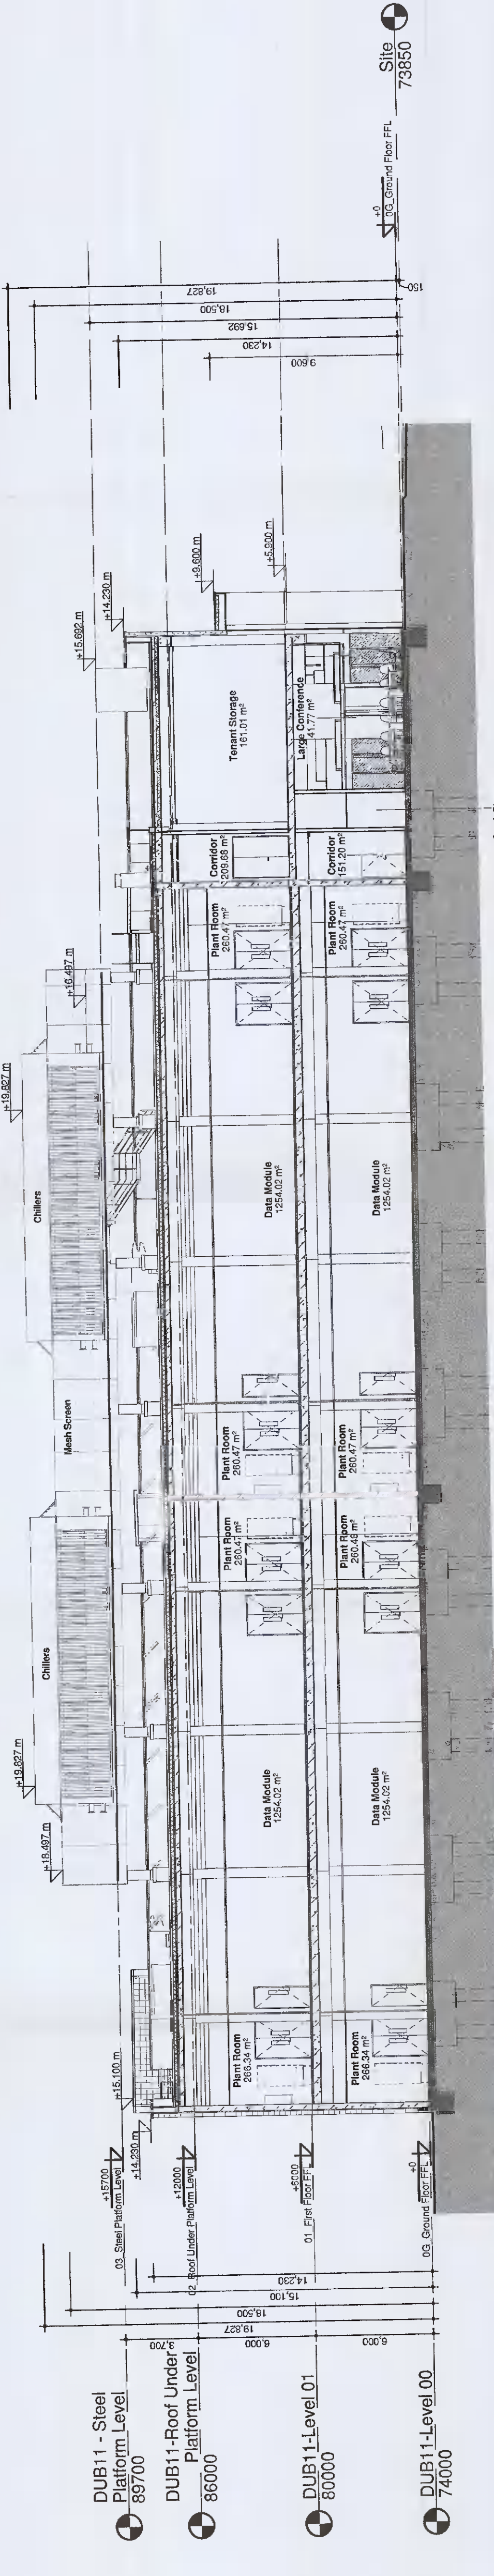

2 Section B-B DUB12
 SCALE: 1:200

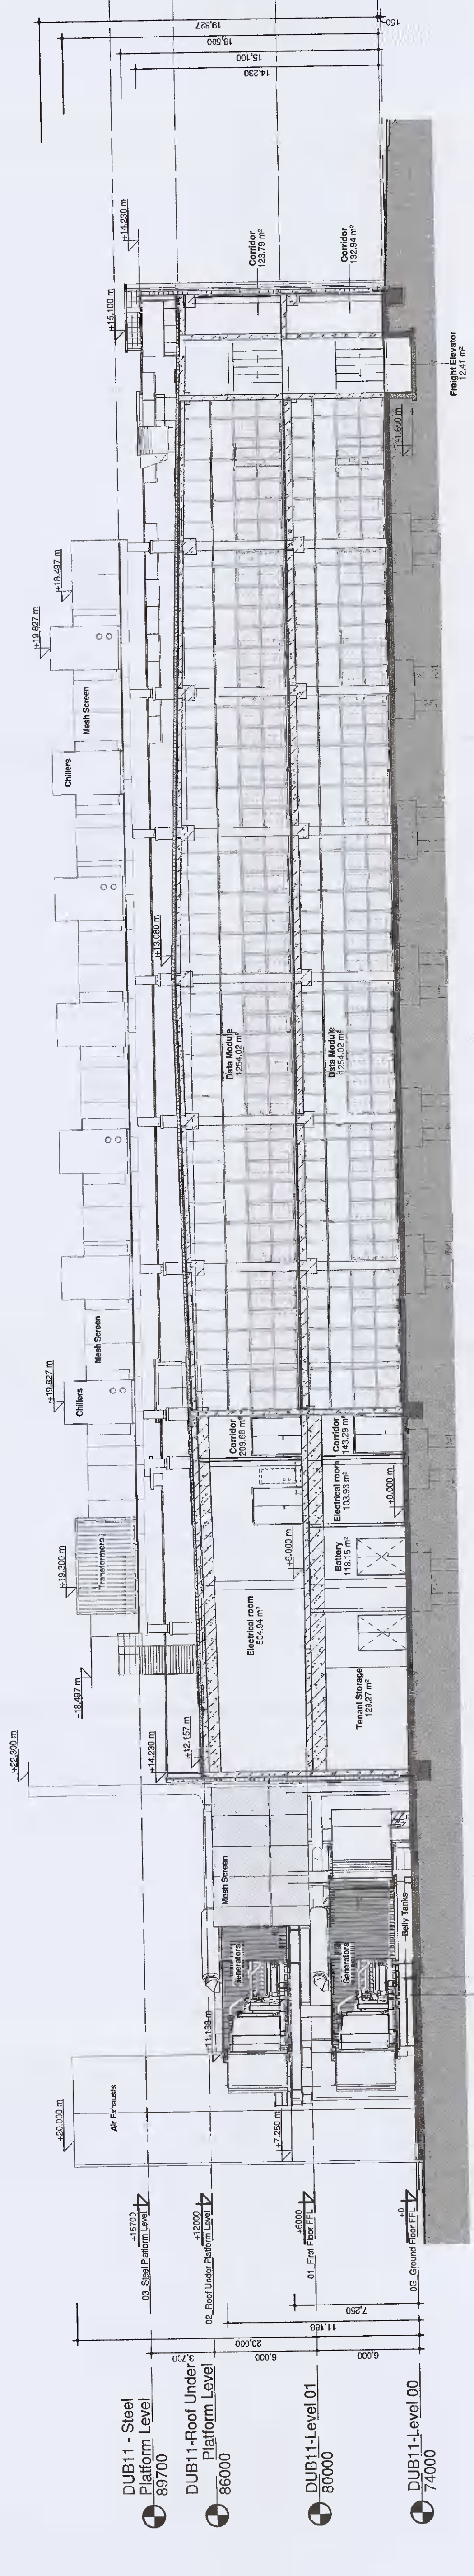

3 Section C-C DUB12
 SCALE: 1:200

Client:	VANTAGE DATA CENTRES	Project Engineer:	James McConville
Architect:	BURNS & McDONNELL	Engineer's Name:	J. Bughie
Approved By:	J. Mulvan	Engineer's Date:	03/10/21
Project Name:	Hypthen	Approved By:	A. Dziubinski
Project Address:	Profile Park, Dublin 22, Ireland 53°19'1.40"N, 6°28'40.80"W	Project Number:	A301

DUB12 - SECTIONS A-A, B-B & C-C
 Drawing Title: DUB12.DR-00-A301-V1-PL-BMD V1
 Author: J. Bughie
 Date: 28/12/21
 Scale: 1:200
 Project: PL

PLANNING SUBMITTAL
 NOT FOR
 CONSTRUCTION