


FINISHES KEY


REF	MATERIAL	COLOUR	SWATCH
A	Insulated Metal Sandwich Panel Trimmings FTV	Moist Green RAL 6005	SWATCH
B	Insulated Metal Sandwich Panel Trimmings FTV	Light Grey RAL 7035	
C	Insulated Metal Sandwich Panel Trimmings FTV	Recessed Green RAL 6011	
D	Insulated Metal Sandwich Panel Trimmings FTV	Black RAL 9005	
E	Insulated Metal Sandwich Panel Trimmings FTV	Alpine Grey RAL 7038	
F	Insulated Metal Sandwich Panel Trimmings FTV	Teal Grey RAL 7046	
G	Insulated Metal Sandwich Panel Trimmings FTV	Anthracite RAL 7016	
H	Insulated Metal Sandwich Panel Trimmings FTV	Black RAL 9005	
I	Insulated Metal Sandwich Panel Trimmings FTV	Black RAL 9005	
J	Insulated Metal Sandwich Panel Trimmings FTV	Black RAL 9005	
K	Security Fence	Moist Green RAL 6005	
L	Rainscreen cassette cladding Kingspan	Black RAL 9005	
M	Aluminium cladding Kingspan	Black RAL 9005	
N	Powder coated metal screen	Light Grey RAL 7035	
O	Glazing paint on steelwork	Yellow RAL 1018	
P	Solar control glazing	Grey tint	
Q	Unwashed steel	Neutral finish	
R	Unwashed steel	NA	
S	Unwashed steel	NA	

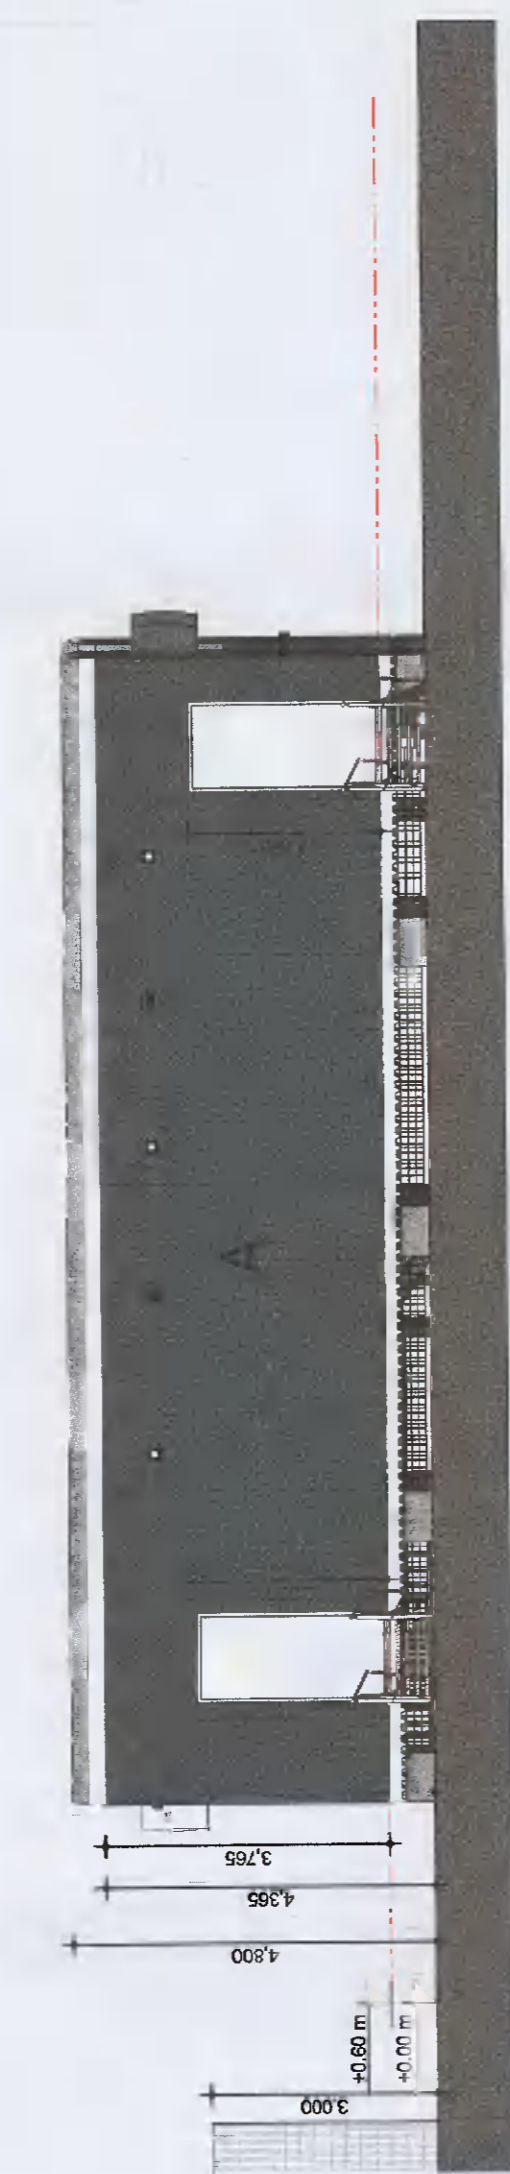


③ SWITCHROOM SUBSTATION - EAST ELEVATION
1:100



① SWITCHROOM SUBSTATION - NORTH ELEVATION
1:100

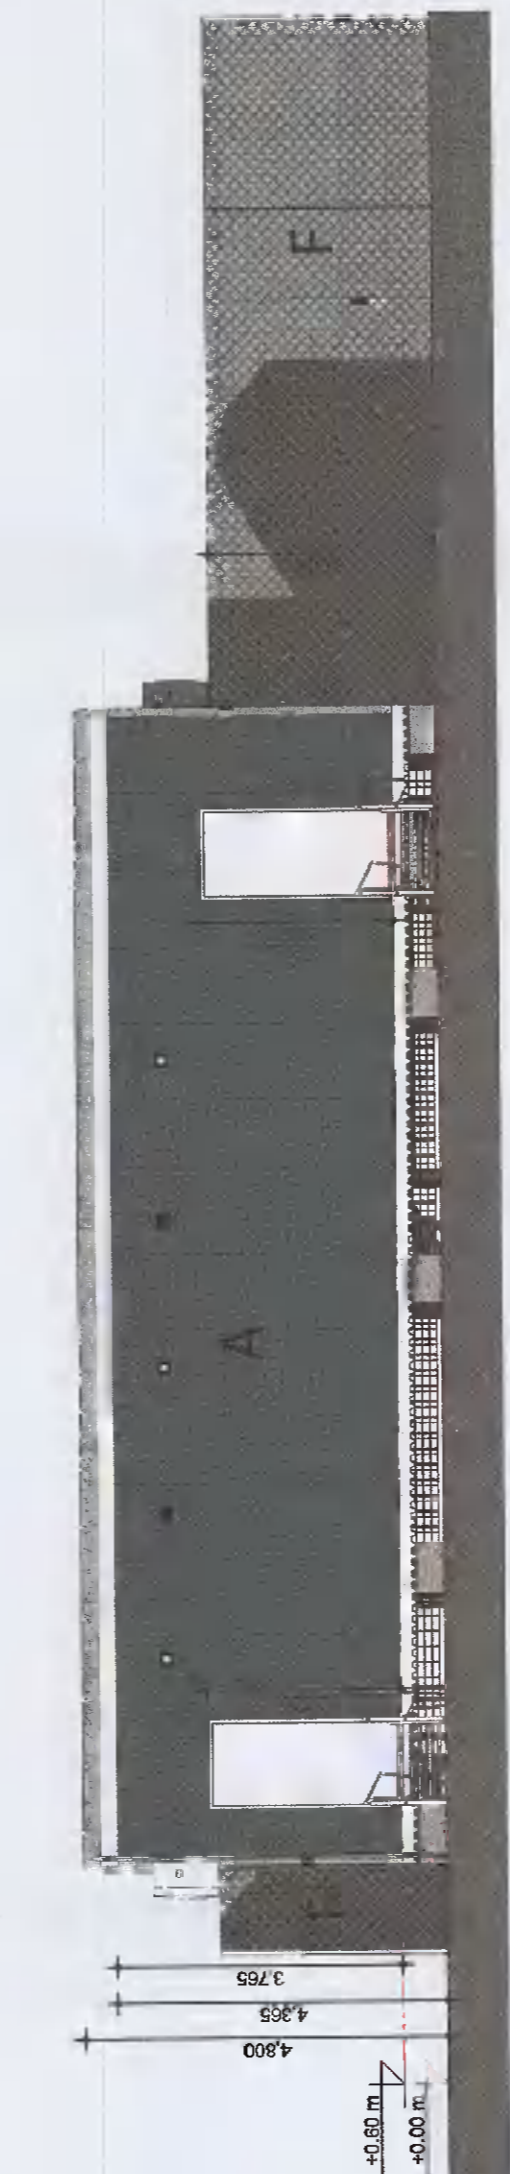


② SWITCHROOM SUBSTATION - SOUTH ELEVATION
1:100

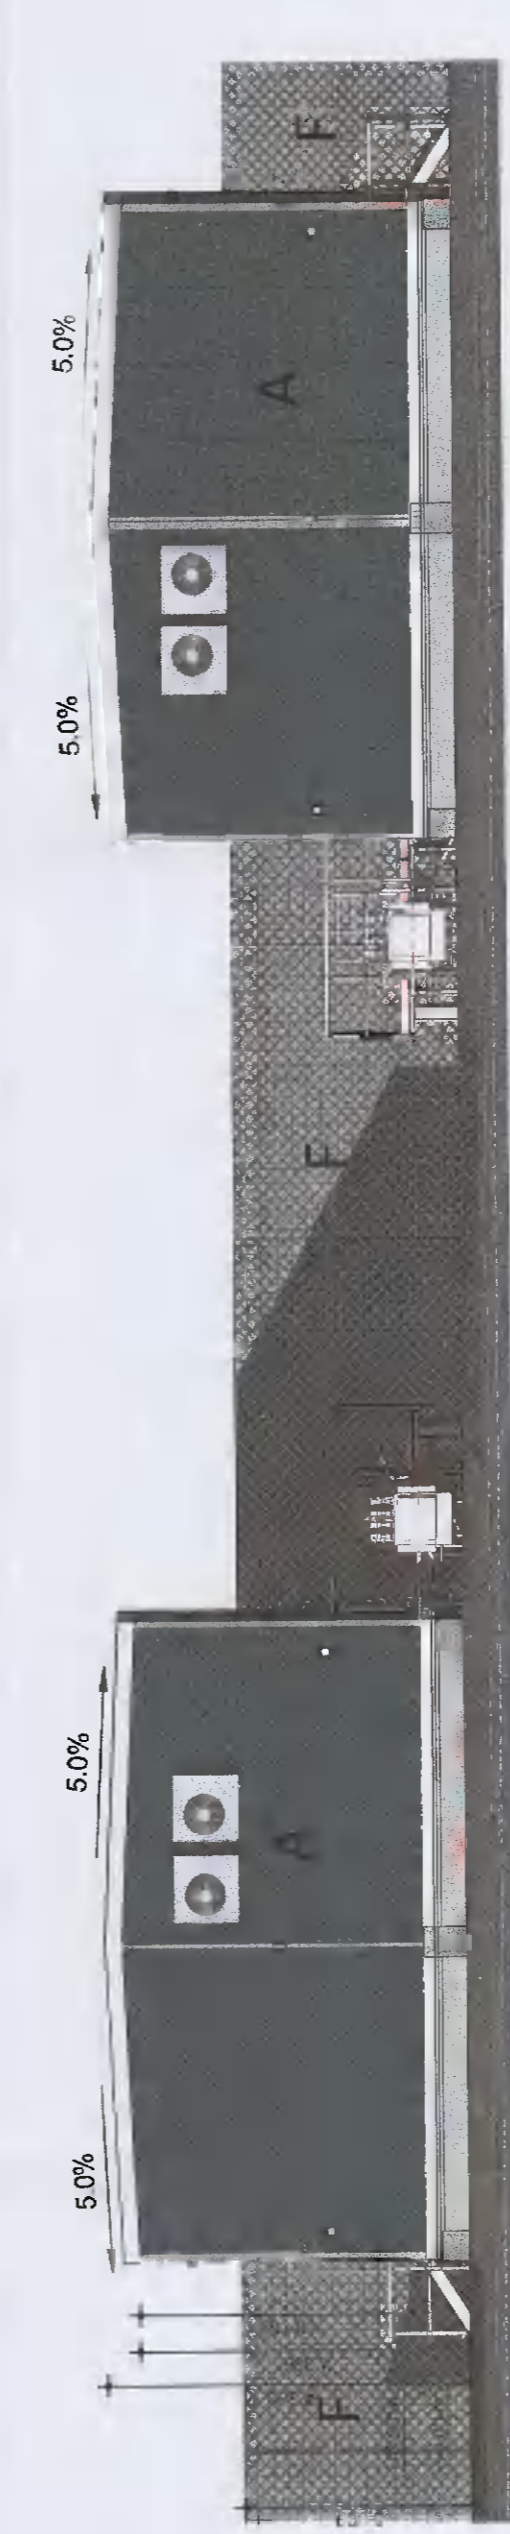


④ SWITCHROOM SUBSTATION - WEST ELEVATION
1:100




⑦ SWITCHROOM SUBSTATION - SECTION
1:100

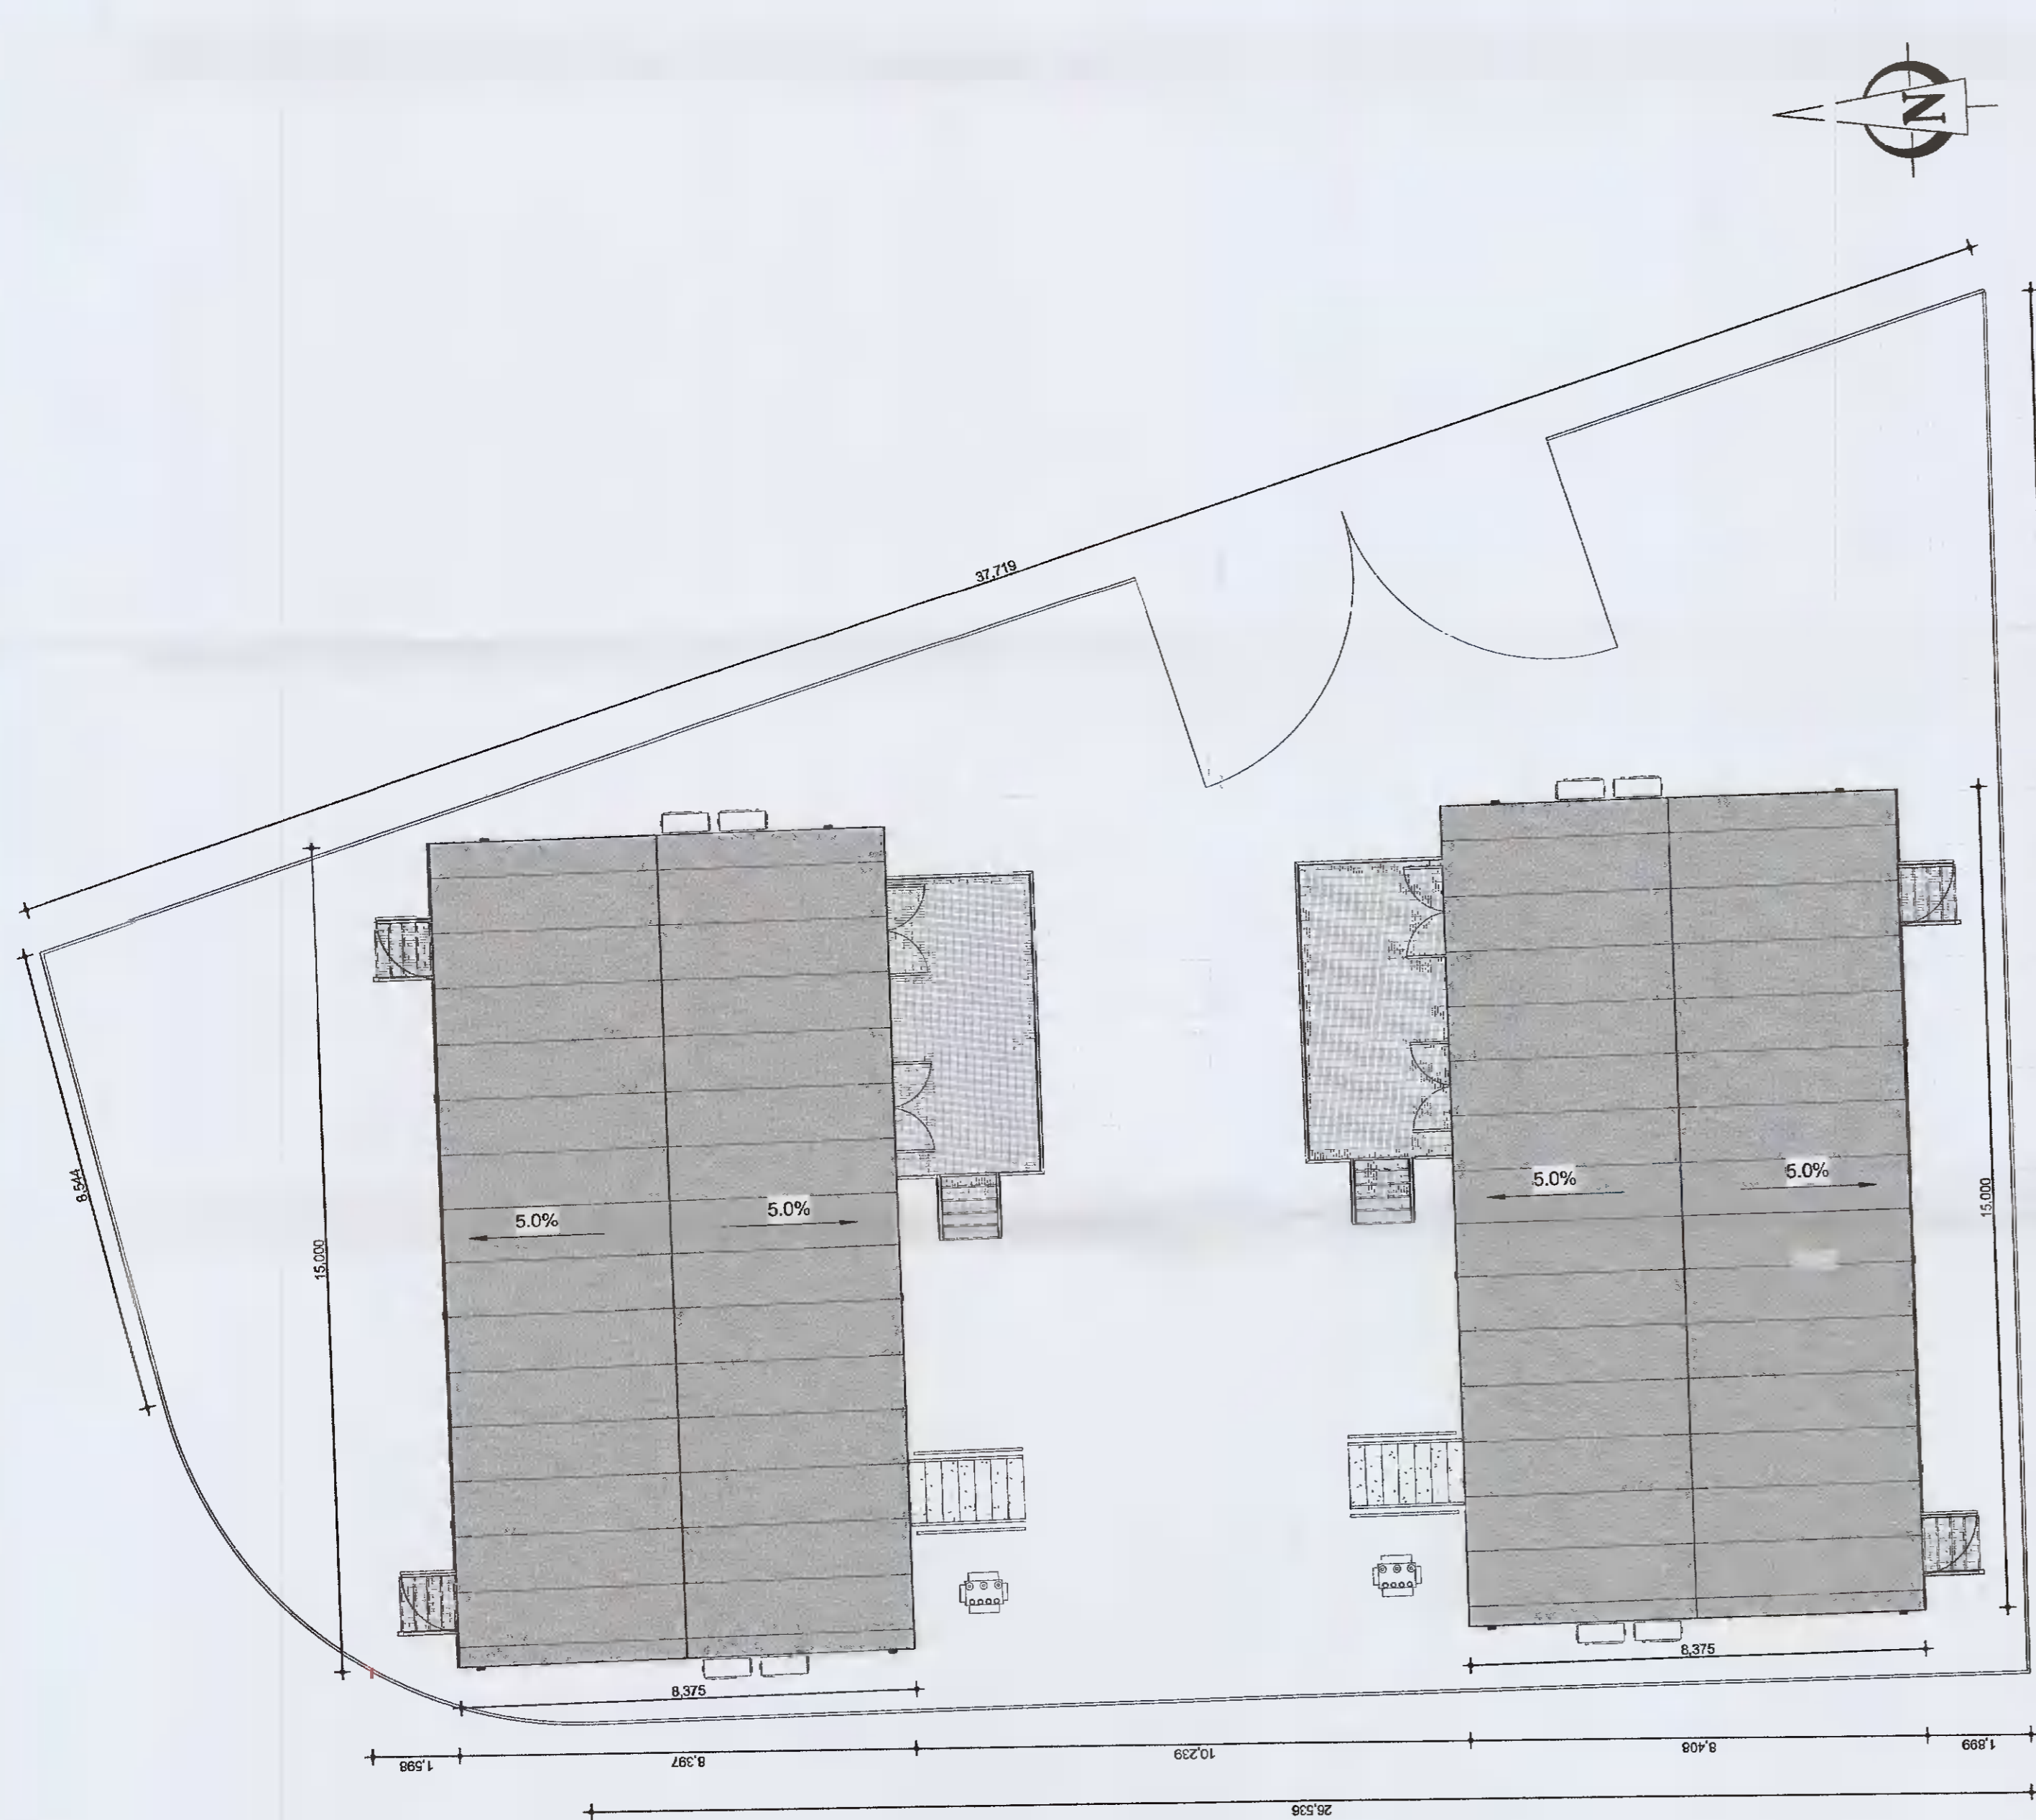

⑤ SWITCHROOM SUBSTATION - A+B ROOF PLAN
1:100

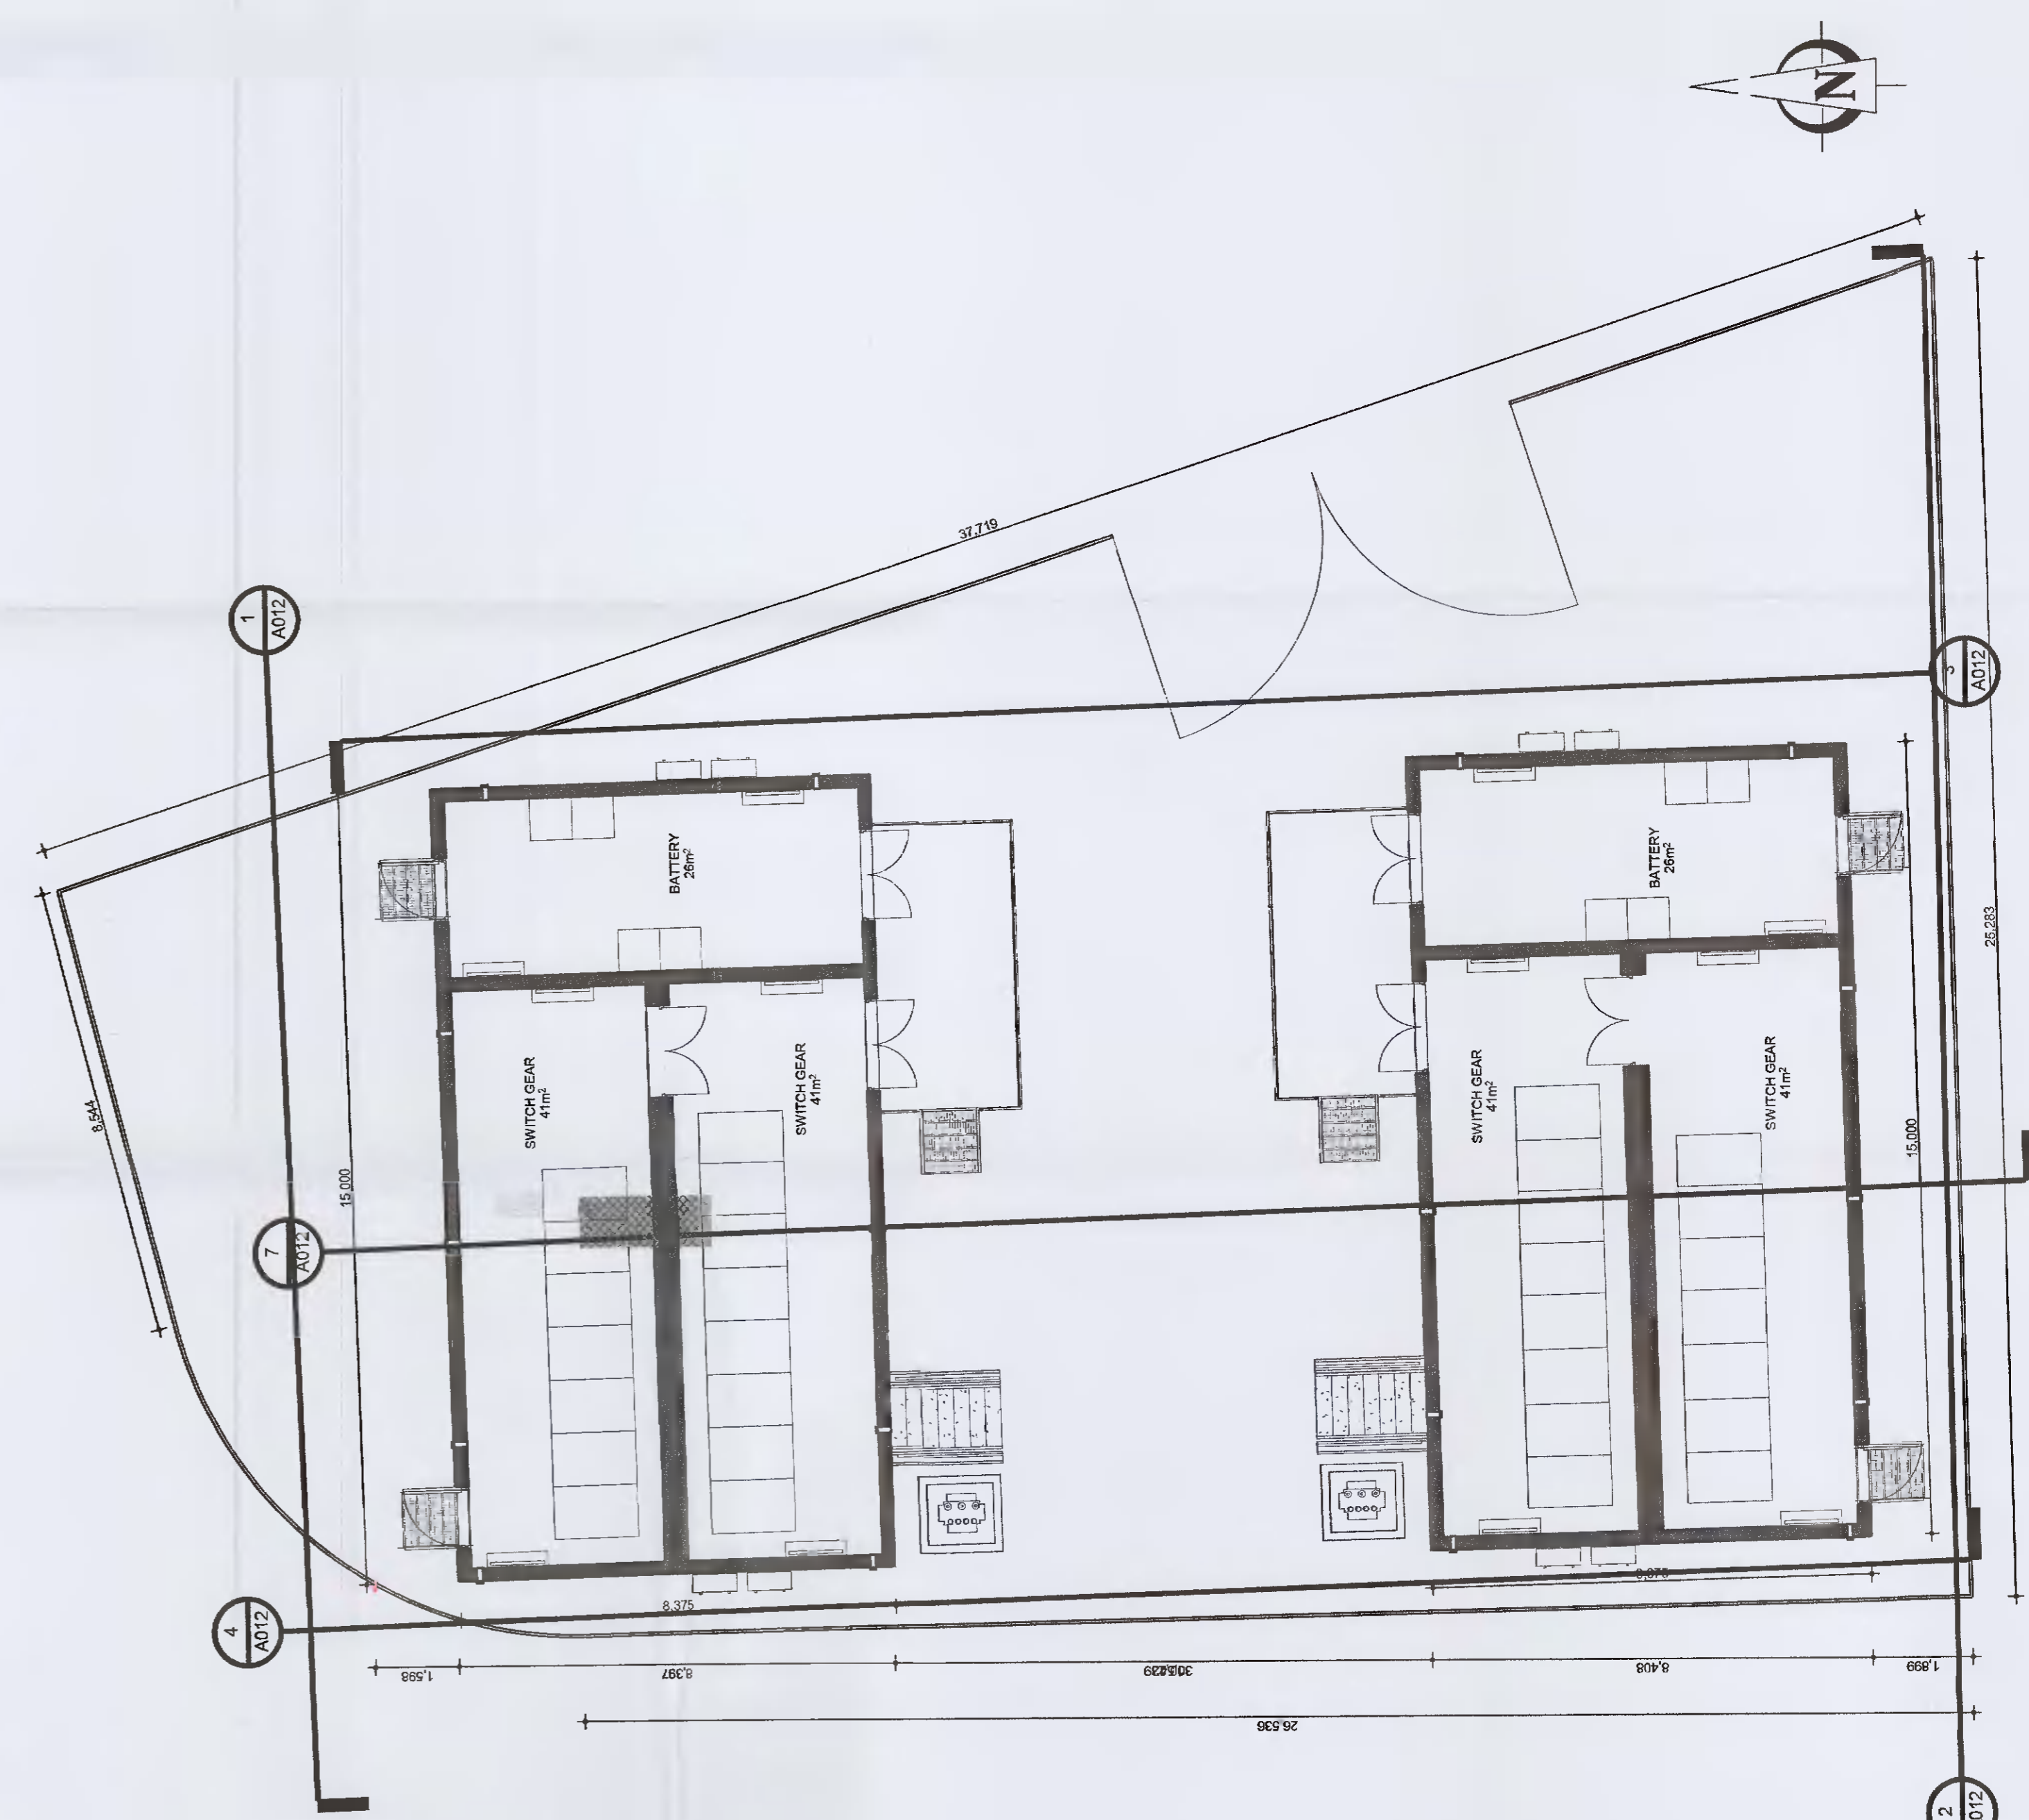

⑥ SWITCHROOM SUBSTATION - A+B PLAN
1:100

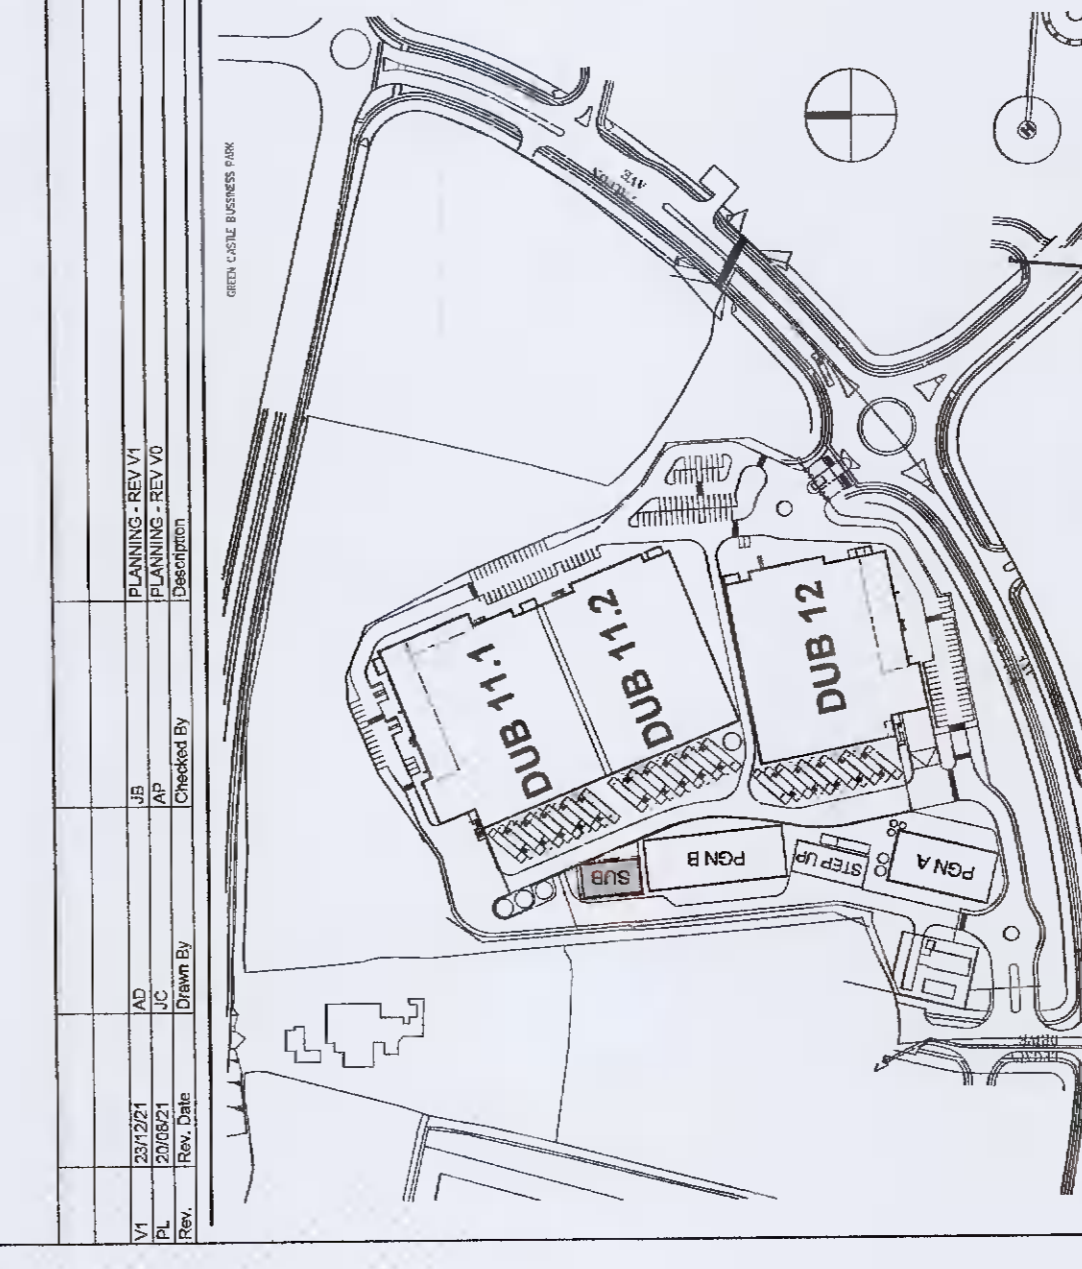

VANTAGE
DATA CENTRE

BURNS MCDONNELL
Architects

Hyphen
Hyphen Architecture Ltd
100-102, Avenue Road, 4th Floor
London EC1A 3DF

Project Engineer: J. Buggle
Project Manager: J. Mulvan
Approved By: J. Mulvan
Checked By: J. Buggle

Profile Park Dublin 22, Ireland
53°19'1.45"N, 6°26'40.80"W

PLANNING SUBMITTAL
NOT FOR
CONSTRUCTION