


NORTH

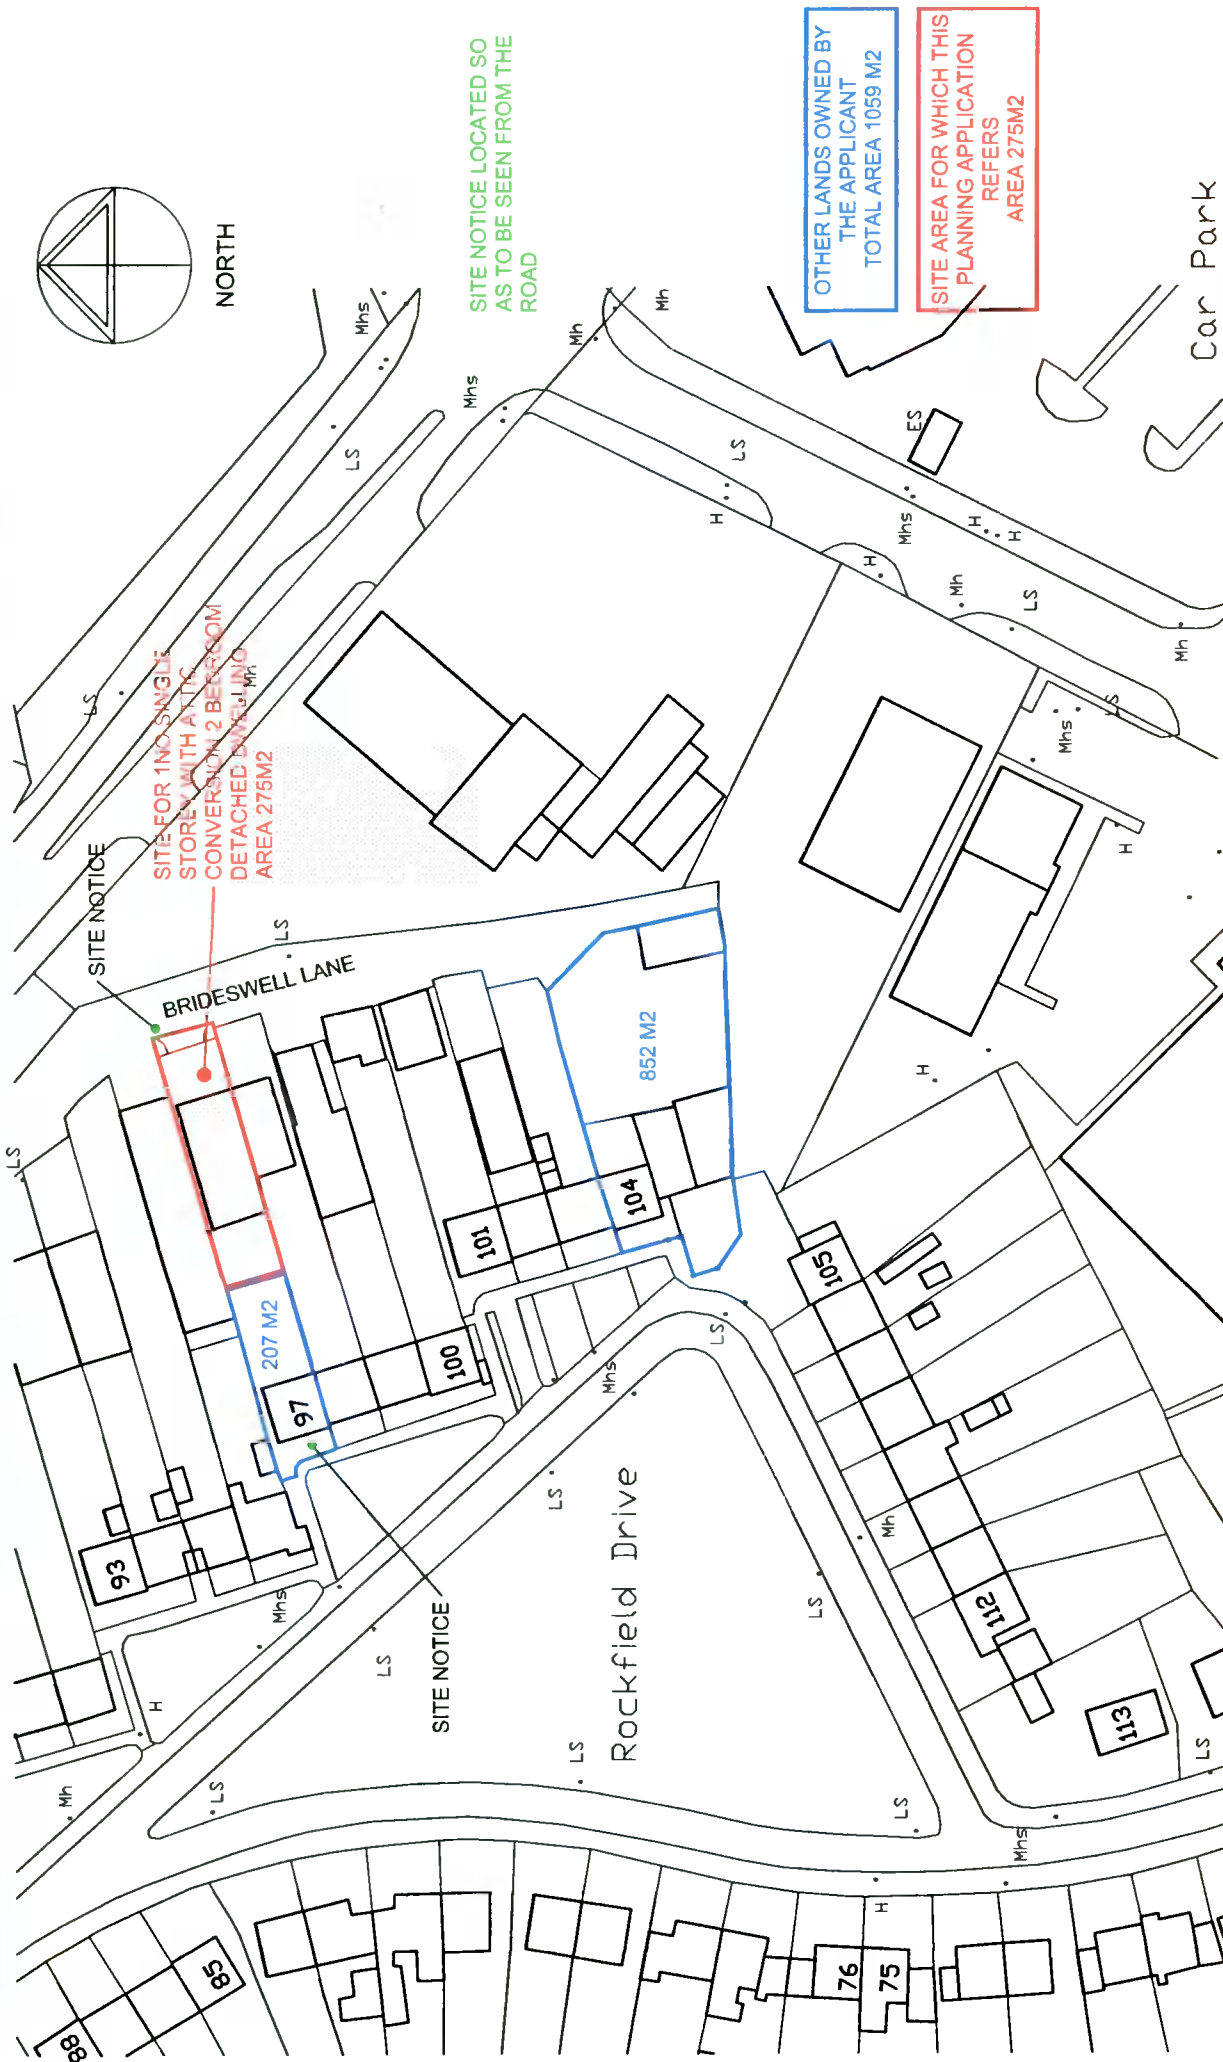

OS LOCATION PLAN
DRG.NO - 441 / 04



STEPHEN MASON
ARCHITECTURAL AND PLANNING SERVICES
2 CLONKEEY, CASTLERAHAN,
BALLYJAMESDUFF, CO CAVAN
TEL - 087 746 4003



1 NO. 2 BEDROOM 3 PERSON DETACHED SINGLE STOREY PITCHED ROOF MEWS DWELLING WITH ATTIC CONVERSION, AND A SINGLE STOREY FLAT ROOF REAR PROJECTION LOCATED TO THE REAR OF THE EXISTING DWELLING AND FRONTING ONTO BRIDESWELL LANE AT
97 BOOT ROAD, CLONDALKIN, DUBLIN 22, D22 X2P7
FOR
JOHN DUNNE

SCALE:- 1 : 1,000

ORDNANCE SURVEY PLAN REF
MAP SERIES: 1:1000
MAP SHEET: 3326-14
ITM CENTRE POINT CO-ORDINATE
X,Y = 706962, 730527