



# Site Location Map

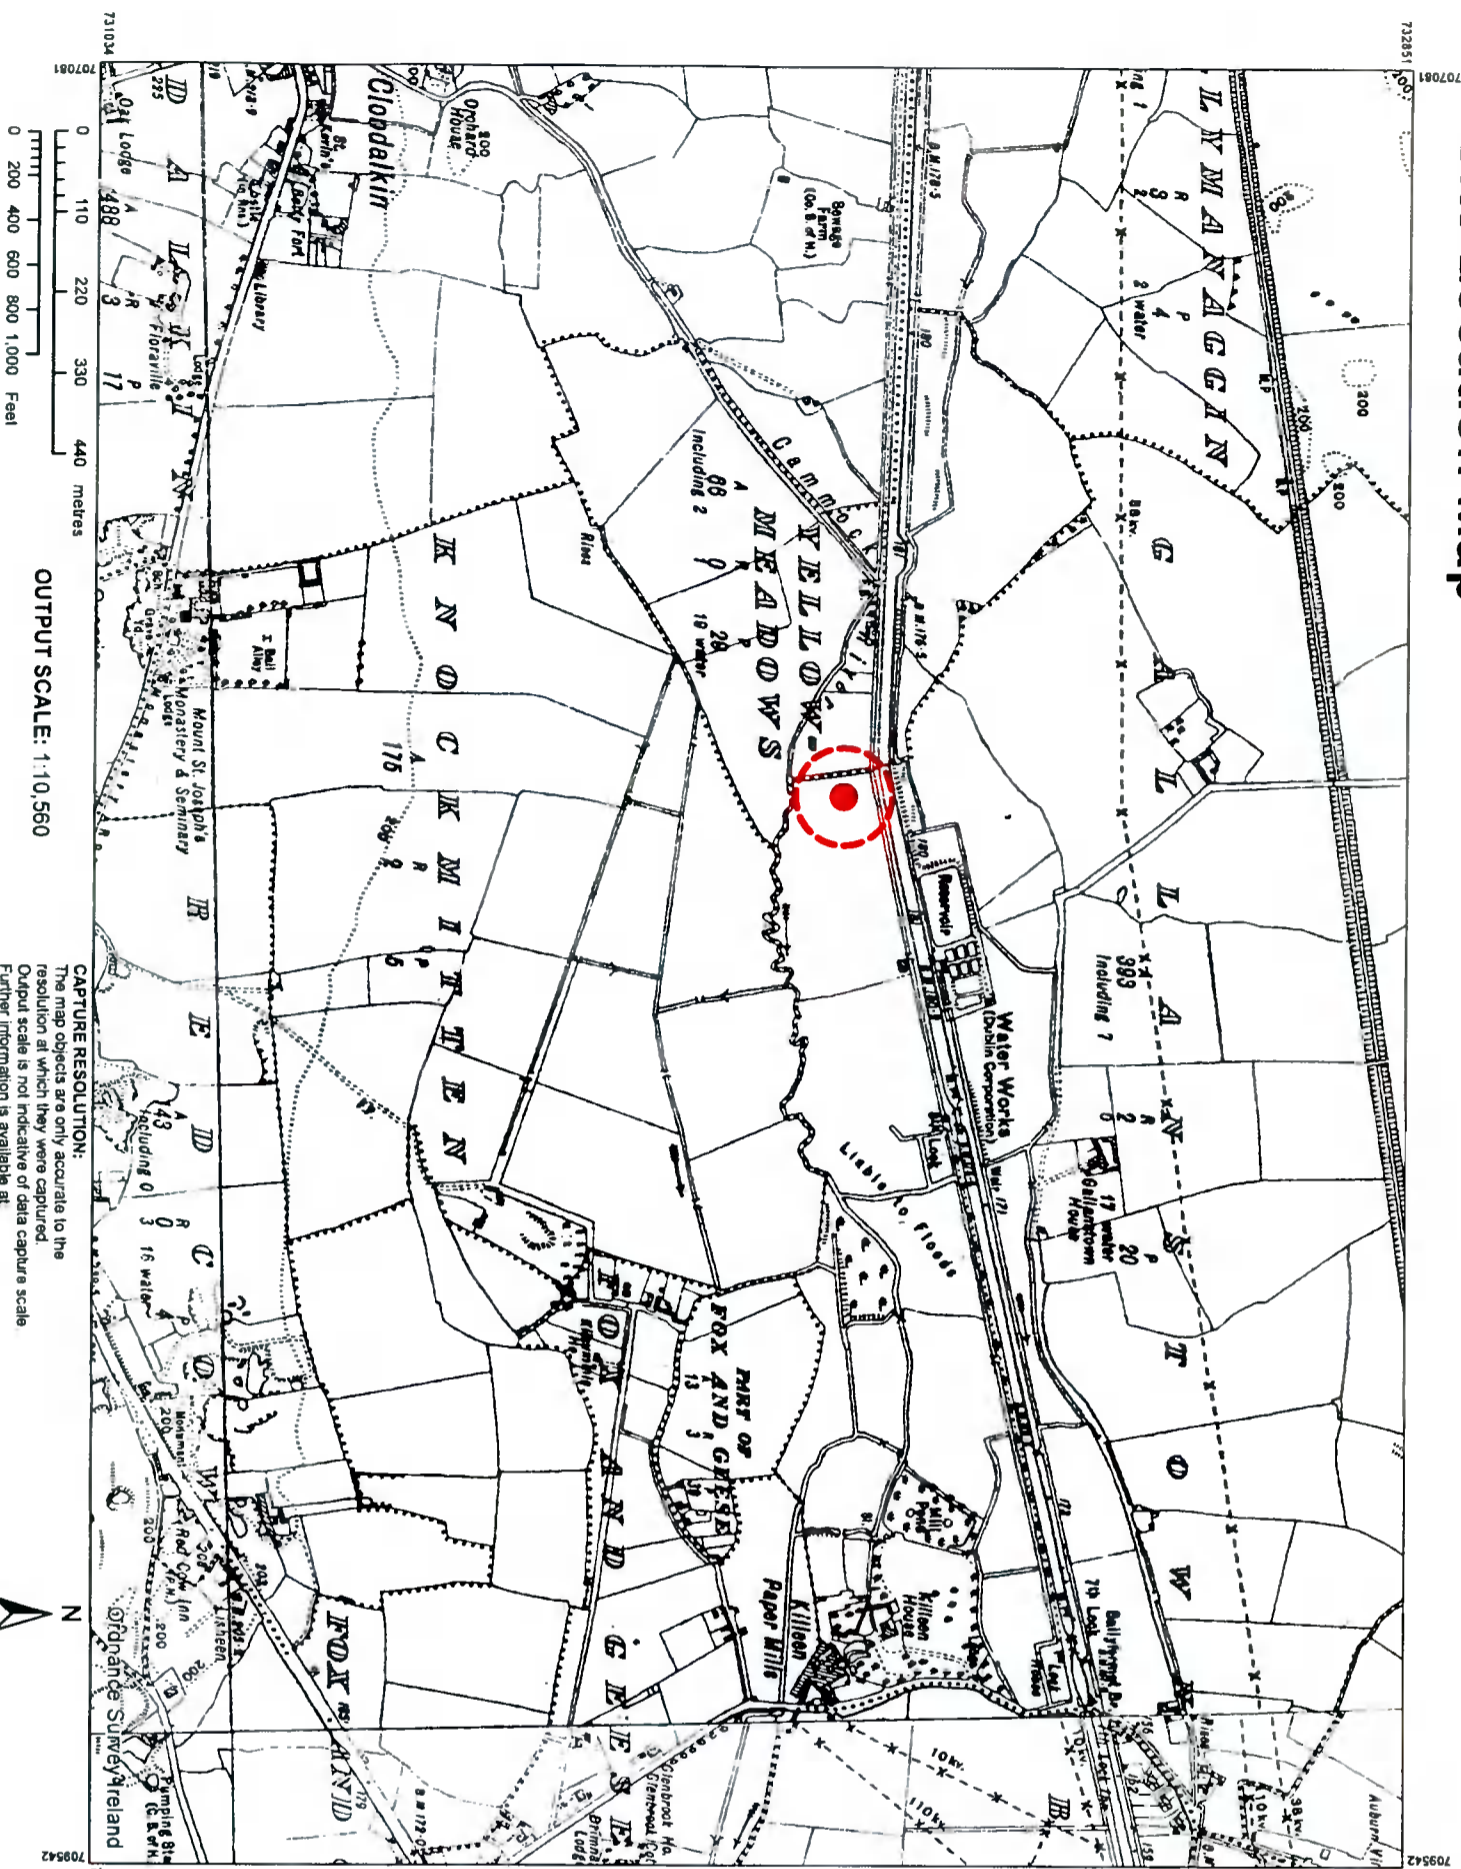

SITE LOCATION MAP (RECORD PLACE MAP)  
SCALE NTS

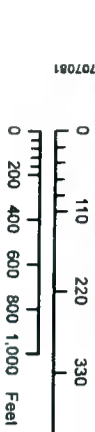

OUTPUT SCALE: 1:10,560

**CAPTURE RESOLUTION:**  
The map objects are only accurate to the resolution at which they were captured. Output scale is not indicative of data capture scale. Further information is available at <http://www.osi.ie>, search 'Capture Resolution'



**CENTRE COORDINATES:**  
ITM 708312.731943

**PUBLISHED:** 17/02/2022  
**ORDER NO.:** 50251122\_1

**MAP SERIES:** 6 inch Raster  
**MAP SHEETS:** DN017, DN018, DN021, DN022

**COMPILED AND PUBLISHED BY:**

Ordnance Survey Ireland,  
Phoenix Park,  
Dublin 8,  
Ireland.

Unauthorised reproduction infringes Ordnance Survey Ireland and Government of Ireland copyright.

All rights reserved. No part of this publication may be copied, reproduced or transmitted in any form or by any means without the prior written permission of the copyright owners.

The representation on this map of a road, track or footpath is not evidence of the existence of a right of way.

Ordnance Survey maps never show legal property boundaries, nor do they show ownership of physical features.

© Suirbhéireacht Ordánais Éireann,  
2022  
© Ordnance Survey Ireland 2022  
[www.osi.ie](http://www.osi.ie)/copyright

**LEGEND:**  
<http://www.osi.ie>,  
search 'Large Scale Legend'

**GENERAL NOTES:**

1. ALL ARCHITECTURAL DRAWINGS ARE TO BE READ IN CONJUNCTION WITH ODA ARCHITECTURE SPECIFICATIONS. THE CONTRACTOR SHALL NOTIFY THE ARCHITECT OF ANY DISCREPANCIES BETWEEN THE DRAWINGS AND THE SPECIFICATION BEFORE IMPLEMENTING THE WORK.
2. NO DIMENSIONS SHALL BE SCALED FROM THIS DRAWING. ALL DIMENSIONS AND SETTING OUT CO-ORDINATES SHALL BE CONFIRMED ON SITE PRIOR TO CONSTRUCTION.
3. THE CONTRACTOR SHALL NOTIFY THE ARCHITECT OF ANY DISCREPANCIES BETWEEN (A) THE ARCHITECTURAL PLANS, SECTIONS AND ELEVATIONS AND (B) THE ARCHITECTURAL DRAWINGS AND THOSE OF THE ENGINEER BEFORE IMPLEMENTING THE WORK.



**SITE LOCATION**

rev.	date	description	gm by	chkd by
A	18.02.2022	Planning	SA	COD

client:  
**Man Importers Ireland Ltd**

job description:  
**Retention Application**

drawing title:  
**SITE LOCATION MAP (RECORD PLACE MAP)**

drawn by	date	scale
SA	FEBRUARY 2022	NTS @ A3
checked by	drawing no.	rev.
COD	B021-A-001	
status	PLANNING	



marborough news marborough lane dublin 4 ireland  
353 1 441 6423  
[info@odaarchitecture.ie](mailto:info@odaarchitecture.ie)  
[www.odaarchitecture.ie](http://www.odaarchitecture.ie)

No part of this drawing may be reproduced or transmitted in any form or by any means without the prior written permission of ODA Architecture as copyright holder except as approved by the project manager. The documents and drawings are copyright of ODA Architecture.