

GENERAL NOTES:

1. ALL ARCHITECTURAL DRAWINGS ARE TO BE READ IN CONJUNCTION WITH ODA ARCHITECTURE SPECIFICATIONS. THE CONTRACTOR SHALL NOTIFY THE ARCHITECT OF ANY DISCREPANCIES BETWEEN THE DRAWINGS AND THE SPECIFICATION BEFORE IMPLEMENTING THE WORK.
2. NO DIMENSIONS SHALL BE SCALED FROM THIS DRAWING. ALL DIMENSIONS AND SETTING OUT COORDINATES SHALL BE CONFIRMED ON SITE PRIOR TO CONSTRUCTION.
3. THE CONTRACTOR SHALL NOTIFY THE ARCHITECT OF ANY DISCREPANCIES BETWEEN (A) THE ARCHITECTURAL PLANS, SECTIONS AND ELEVATIONS AND (B) THE ARCHITECTURAL DRAWINGS AND THOSE OF THE ENGINEER BEFORE IMPLEMENTING THE WORK.

LEGEND

- EXTENT OF PLANNING - - - - -
- AREAS TO WHICH THIS APPLICATION REFERS - - - - -

rev.	date	description	dm by	chgd by
A	18.02.2022	Planning	SA	COD

client:
Man Importers Ireland Ltd

job description:
**Retention Application
Oak Road Business Pk. D12**

drawing title:
**SITE LAYOUT PLAN / BLOCK PLAN
(LOCATION OF SITE NOTICE)**


system by	date	scale
SA	FEBRUARY 2022	1:1000 @ A3
checked by	drawing no	rev
COD	B021-A-003	
status	PLANNING	



Architecture
architects
master planners
project managers

manborough mews manborough lane dublin 4 ireland
@ 353 1 441 6423
www.odaarchitecture.ie
info@odaarchitecture.ie

No part of this drawing may be reproduced or transmitted in any form or stored in any retrieval system of any nature without the written permission of ODA Architects as copyright holder except as agreed for use on the project for which the document was originally issued.

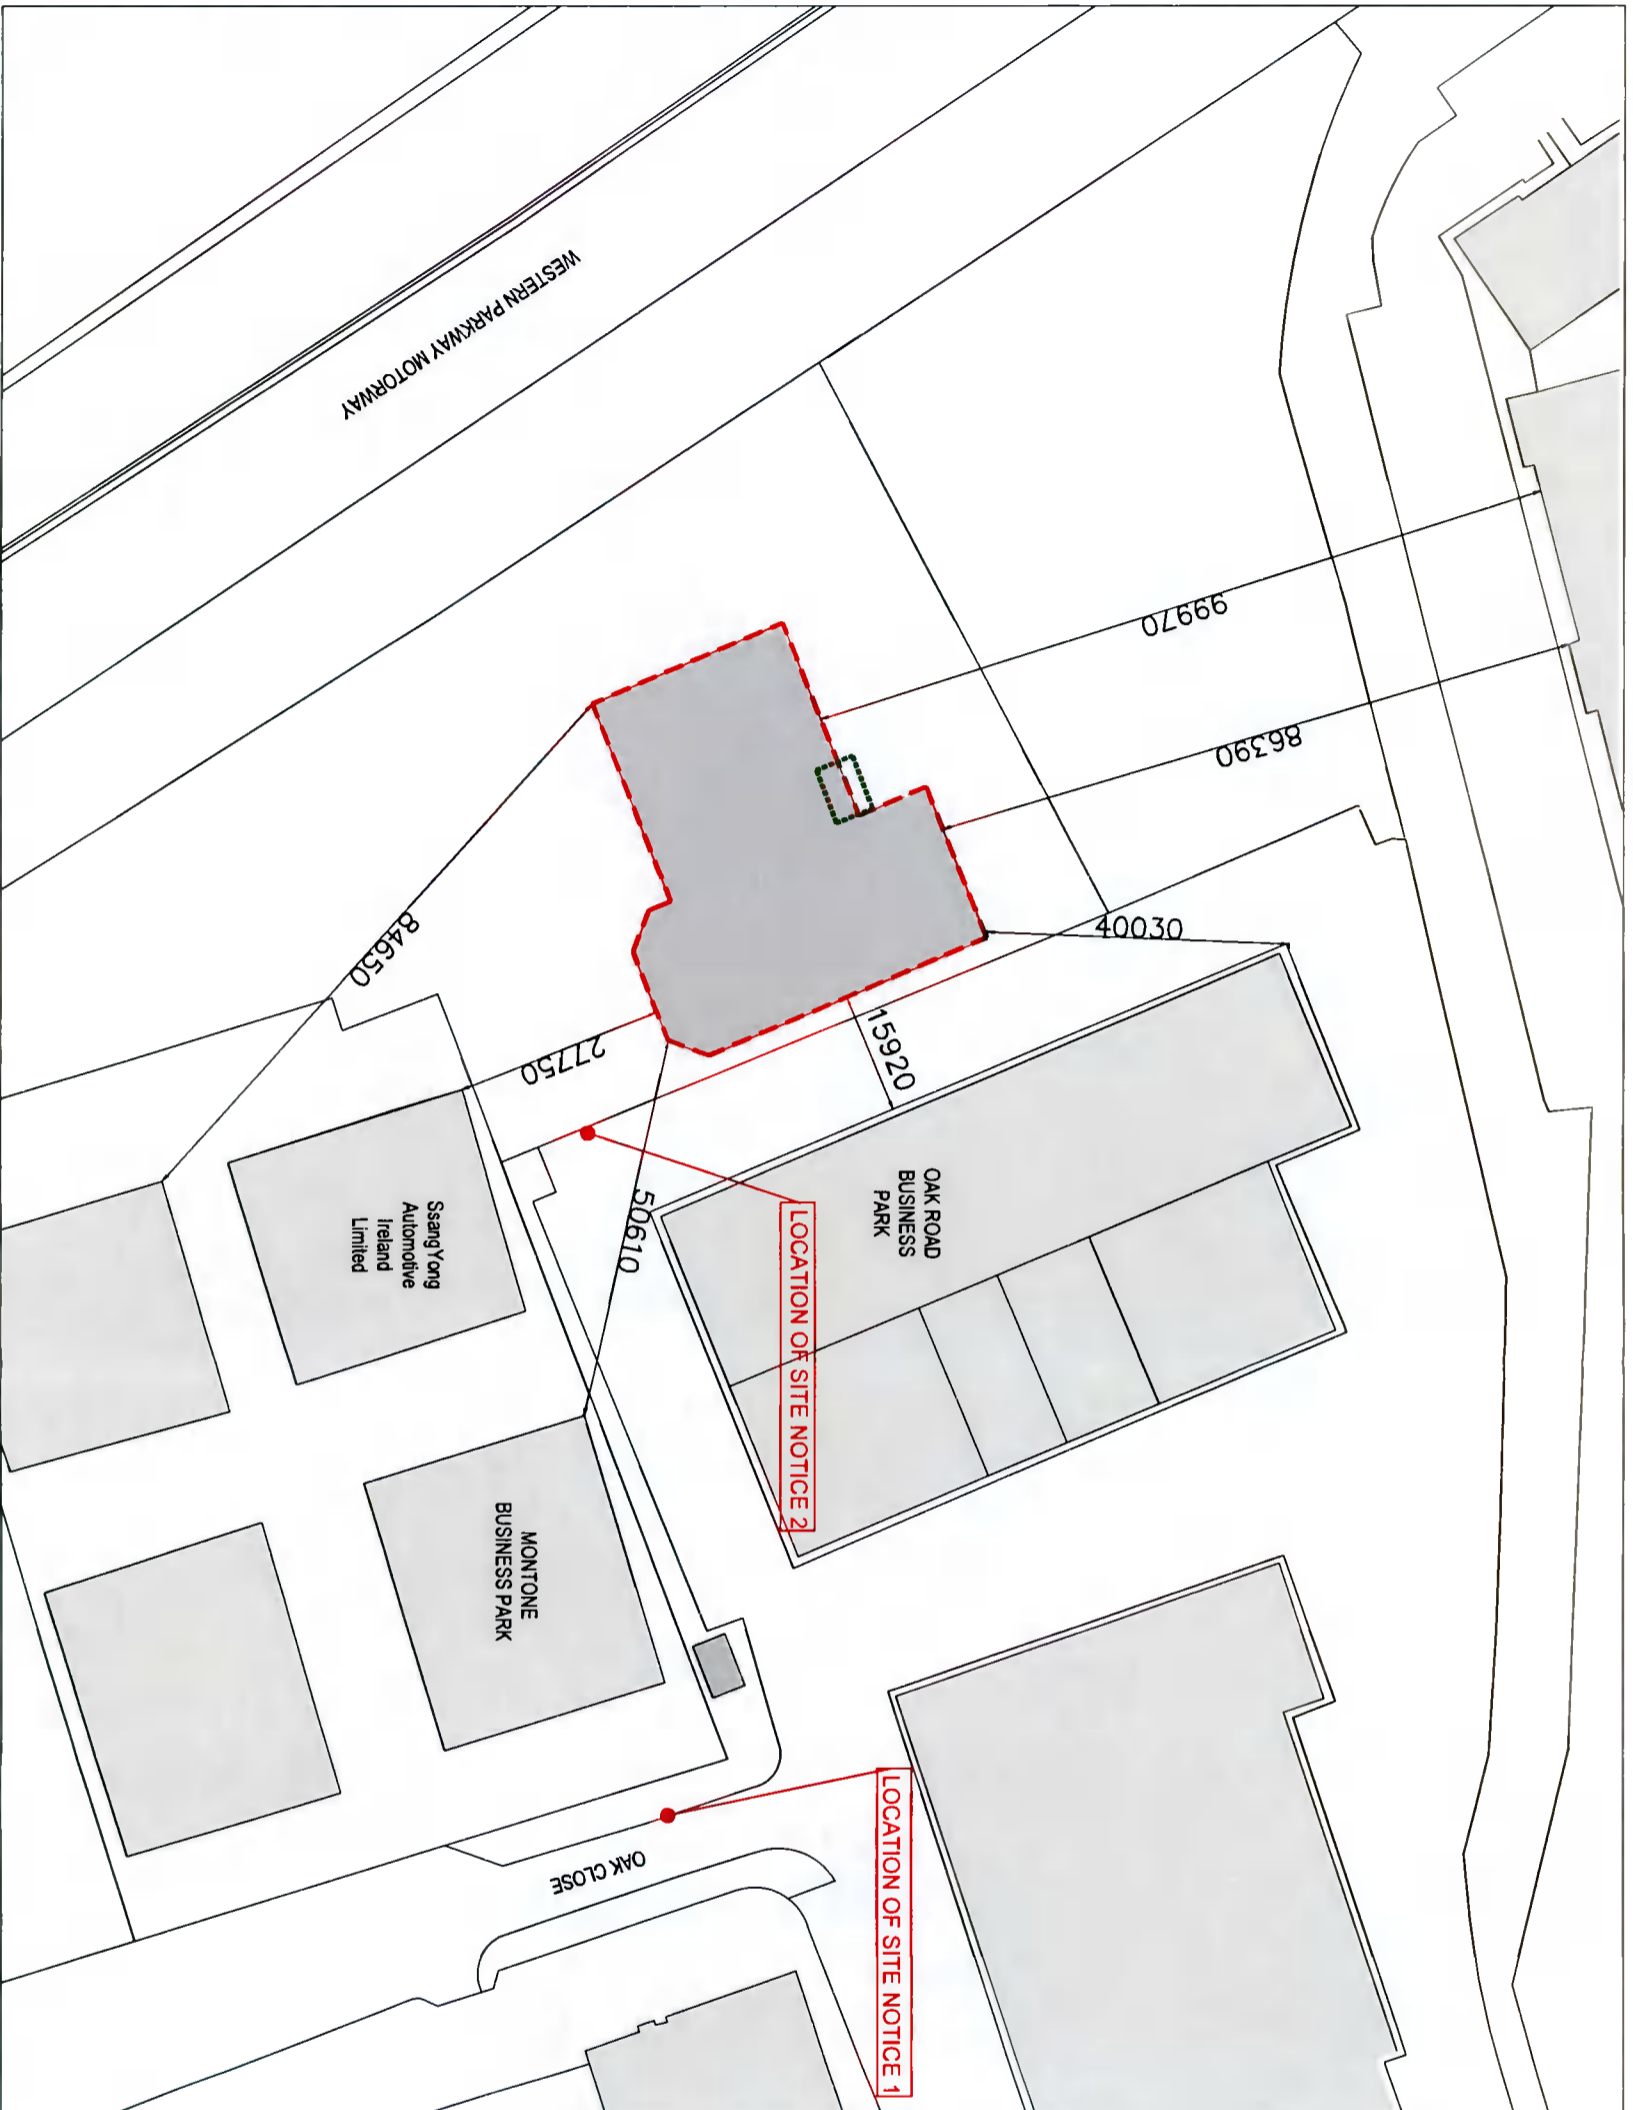

SITE LAYOUT PLAN / BLOCK PLAN (LOCATION OF SITE NOTICE)
SCALE 1:1000@A3