



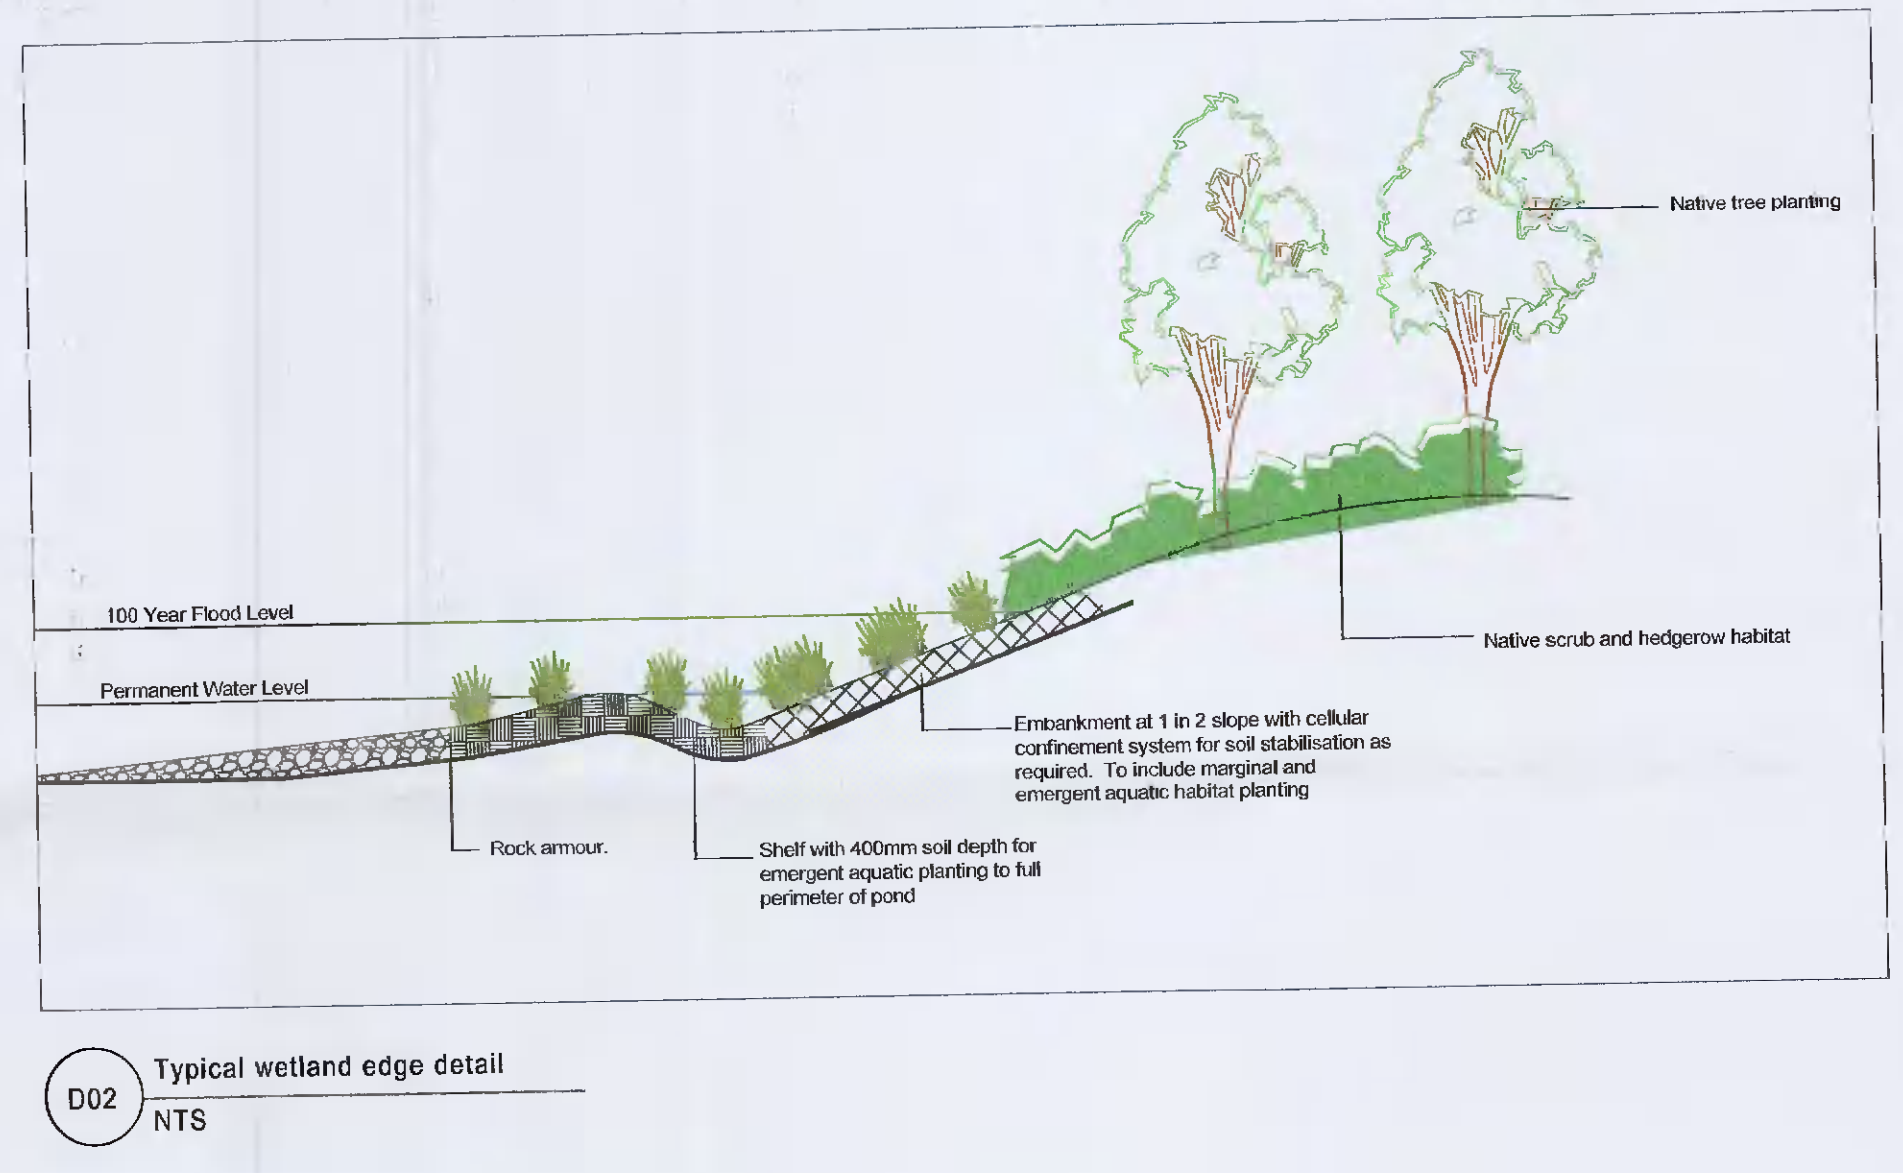

- Legend**
- Application Boundary
 - Existing Trees to be Retained.
 - Proposed Native Woodland
To create a biodiverse native habitat around the perimeter and throughout the site. New planting designed to create a network of ecological corridors linking with existing vegetation to be retained. Planted as transplants with 10% of trees as 6-8 cm, min 2m high. As the planting matures a visual screen will be created. Refer to planting schedule
 - Proposed Medium or Large Deciduous Tree Planting
To be planted at heights required to give an immediate impact and create a visual screen where required. Refer to planting schedule for specific specifications
 - Proposed Native Coniferous Tree Planting
To be planted at heights required to give an immediate impact and create a visual screen where required. To complement and strengthen the screening level provided by the large deciduous tree planting. Refer to planting schedule for specific specifications
 - Willow Meadow
Area to be managed as a willow meadow to improve the biodiversity of the local environment and reduce maintenance operations
 - Wetland Meadow / Flood Basin
Area to be managed as a willow meadow to improve the biodiversity of the local environment and reduce maintenance operations
 - Grass Seeding
Area to be managed as ornamental lawn/temperary grass.
 - Proposed Native Hedgerow Planting
Provides a visual screen and improved green infrastructure links. Refer to planting plan for further details and specification
 - Existing Native Hedgerow
To be retained and enhanced with reference to arborists report
 - Riparian Edge to Existing Stream
Existing vegetation to be retained and enhanced with additional native riparian planting and wetland meadow. Proposed ledges and shallow banks create high quality riparian edge
 - Ornamental Shrub/Groundcover Planting
Refer to planting plan for further details and specification
 - Security Fence
2.4m high, to architects' detail and specification
 - Boundary Fence
1.5m high rigid mesh fence, with openings to accommodate the movement of fauna through the site
 - Living Willow Wall
Stabilises bank and retains ground at upper level

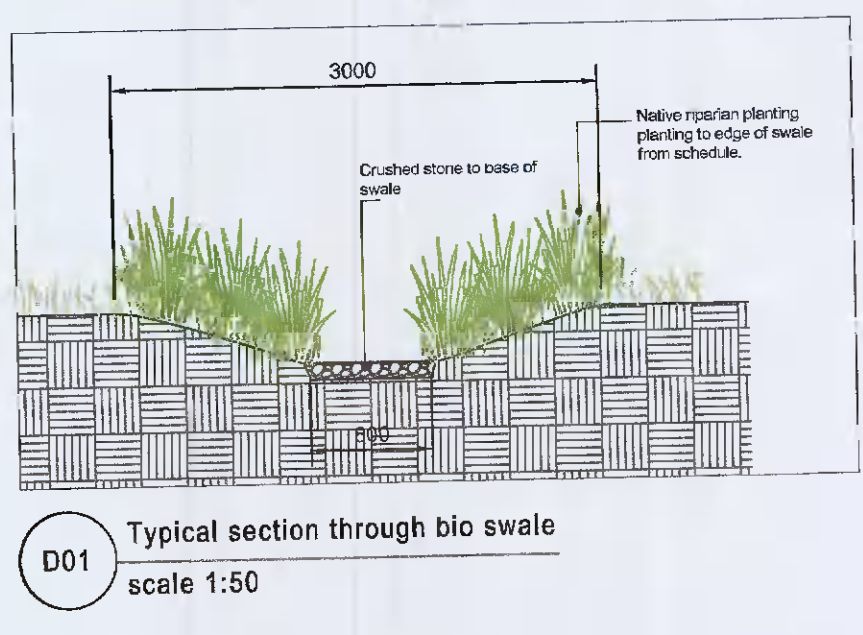

Notes relating to Further Information request highlighted with yellow background.