


- NOTES:**
1. ALL DIMENSIONS IN MILLIMETERS UNLESS OTHERWISE STATED.
 2. THIS DRAWING IS FOR PLANNING APPLICATION PURPOSES ONLY.
 3. ALL LEVELS RELATE TO MALIN HEAD DATUM, UNLESS OTHERWISE STATED.
 4. ALL WORKS TO BE CARRIED OUT IN ACCORDANCE WITH THE LATEST BUILDING REGULATIONS TECHNICAL GUIDANCE DOCUMENTS.

LEGEND:

- SITE BOUNDARY RELATING TO DEVELOPMENT
- X LOCATION OF SITE NOTICE
- ◻ SPOT LEVELS

SITE AREA
0.227 Hectares
or 0.561 Acres

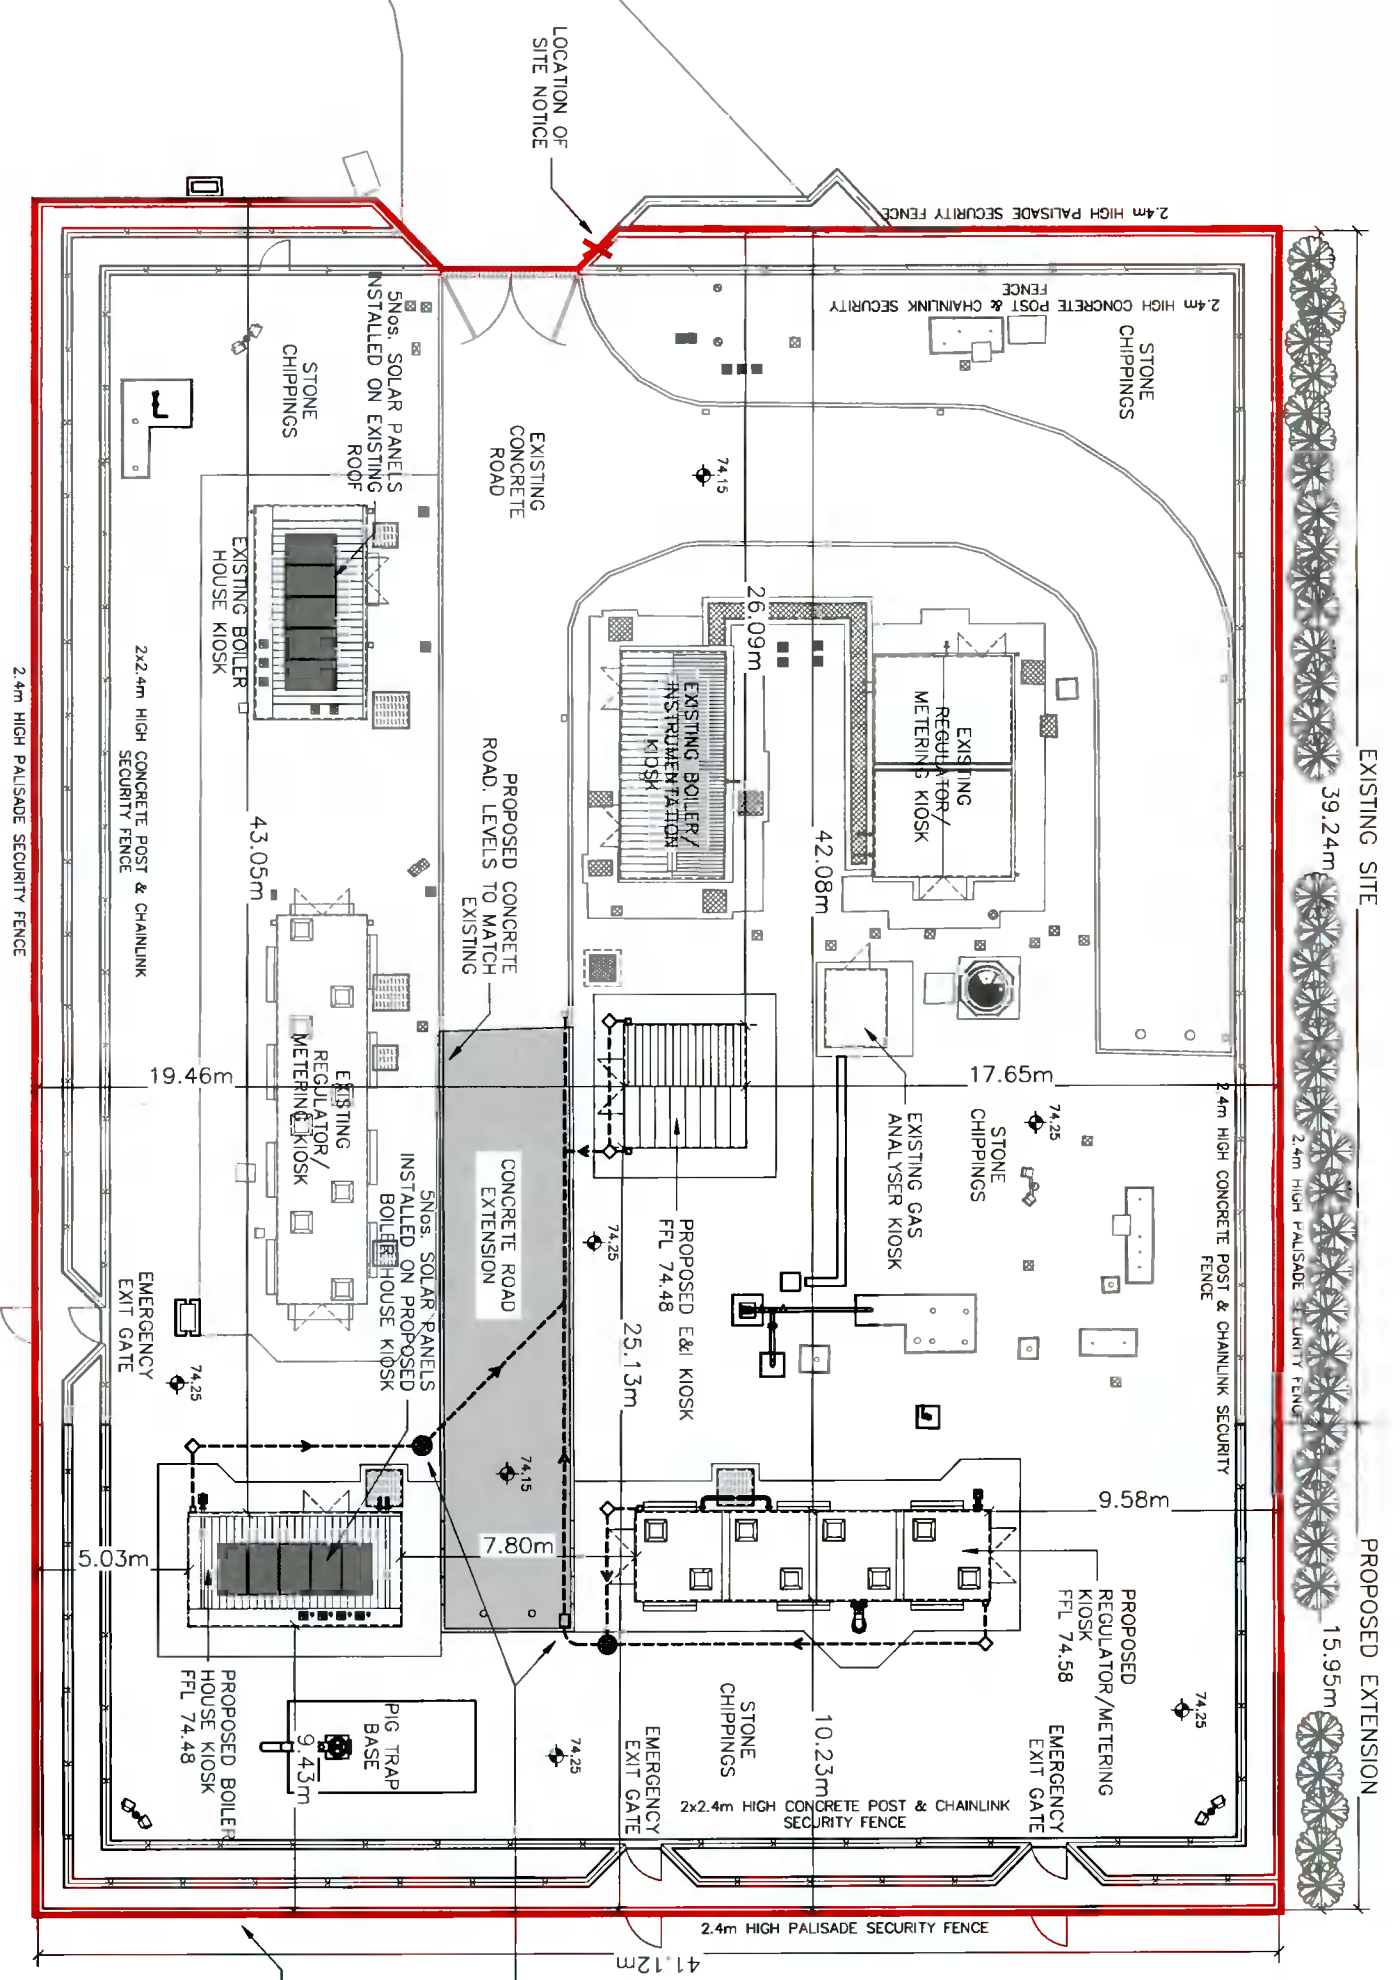

PROPOSED SITE LAYOUT
(Scale 1:250)

PLANNING

0	PLANNING ISSUE	TM	RMD	JL	NM					APPROVALS		PROJECT	44370116 PC4_TXLIC Grange Back-up Power Ltd.						
		08/12/2021	08/12/2021	08/12/2021	08/12/2021					DRAWN BY T. MALONE		TITLE	PLANNING DRAWING - SITE LAYOUT						
										CHECKED R. McDONNELL		DRAWING NUMBER	GNI/9001/07/041						
										APPROVAL J. LENNON		SCALE	1:250 @A3						
										OPERATIONS		SHEET	01						
										CONSTRUCTION		OF	01						
										AM/AO ADDITIONAL									
CONSULTANT		REV. BY		A		B		C		D		E		F		G			
Fingletton White		Bridge Street Centre Portlaoise Co. Laois Ireland T: (00353) (0) 57 866 5400 www.fingletton.ie		Gas Networks Ireland		P.O. Box 51, Gasworks Road, Cork, Rep of Ireland T +353 21 4534000		DRAWN BY T. MALONE		CHECKED R. McDONNELL		APPROVAL J. LENNON		DRAWING NUMBER GNI/9001/07/041		SCALE 1:250 @A3		SHEET 01 OF 01	