

**Economic, Enterprise & Tourism Development Department**

Mr Mark Flynn  
Planning Engineer  
Gas Networks Ireland  
PO Box 51  
Gasworks Road  
Cork

Date: 6 Jan 2022

**WITHOUT PREJUDICE  
SUBJECT TO CONTRACT/CONTRACT DENIED**

Dear Mark

**Re: Grant of Consent to include lands in Council ownership in a planning application to facilitate expansion of existing Nangor Road AGI, Grange Castle Business Park**

I refer to your request, on behalf of Gas Networks Ireland, to include lands in Council ownership in a proposed planning application.

I now wish to confirm that South Dublin County Council hereby grants its consent to include lands outlined in red on attached Drawing No. GNI/133 in a planning application for the purposes outlined above.

Please note that this consent does not convey to Gas Networks Ireland any interest whatsoever in the subject lands and is for the sole purpose of allowing a planning application to be made.

This consent is valid for a period of twelve months from date of this letter.

The consent is conditional on no development taking place until full planning permission has been granted and the Council is in a position to enter into an appropriate agreement with Gas Networks Ireland in respect of the lands.

Yours sincerely



Amanda Martin  
Senior Staff Officer  
Development Section

Encl




Area of Site for Acquisition: 564 sq.m


Date: 05/01/2022

Signature: Danny Hourigan

Printed Name: Danny Hourigan

Job Title: Senior Design Engineer

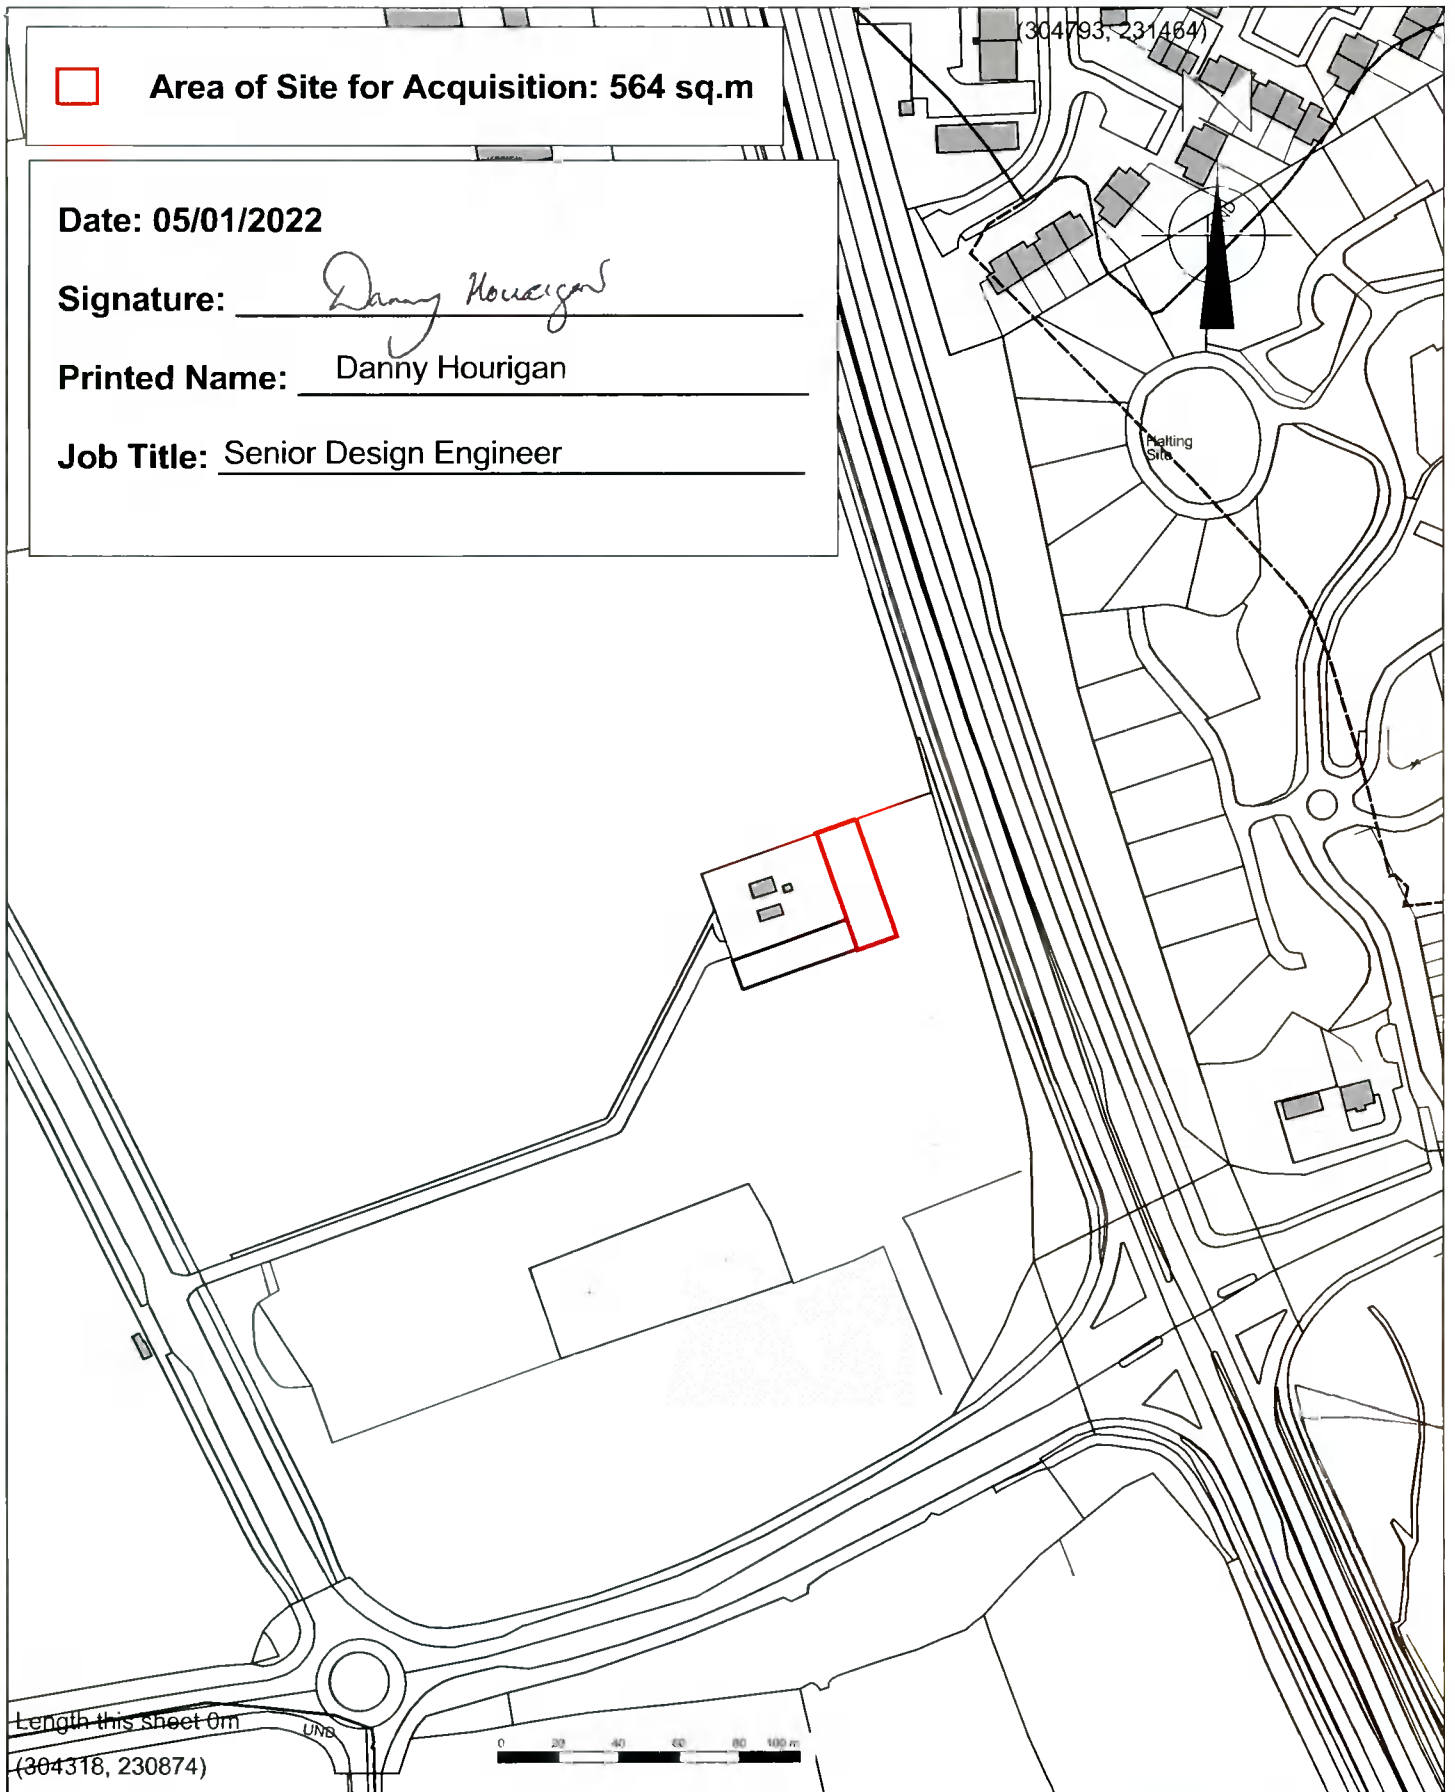

<b>PROJECT</b> Grange Castle Power Station Pipeline		 <b>Design Department</b> P O Box 51, Gasworks Road, Cork. Tel : 00353 (21)4534000					
LENGTH OF RIGHT OF WAY	0.0000 m			LAND OWNER	THE COUNTY COUNCIL OF THE COUNTY OF DUBLIN		
AREA OF RESERVATION	0.0000 ha			OR REPUTED LAND OWNER	CIVIC OFFICES WOOD QUAY, DUBLIN 8, D08 RF3F		
AREA OF ACQUISITION	0.0564 ha	O.S. REF	3326-A	WAY REF	N/A	SCALE	1:2500
<small>Includes Ordnance Survey Ireland data.          Reproduced under OSI Licence Number 3-3-34.          Unauthorized reproduction infringes Ordnance Survey Ireland and Government of Ireland copyright.          1964 Ordnance Survey Ireland, 2022</small>		DATE	05/01/2022	REV	0	DRAWN BY	MHF
		DRG No.		GNI/133/Request for Consent			