


PROPOSED STREETSCAPE

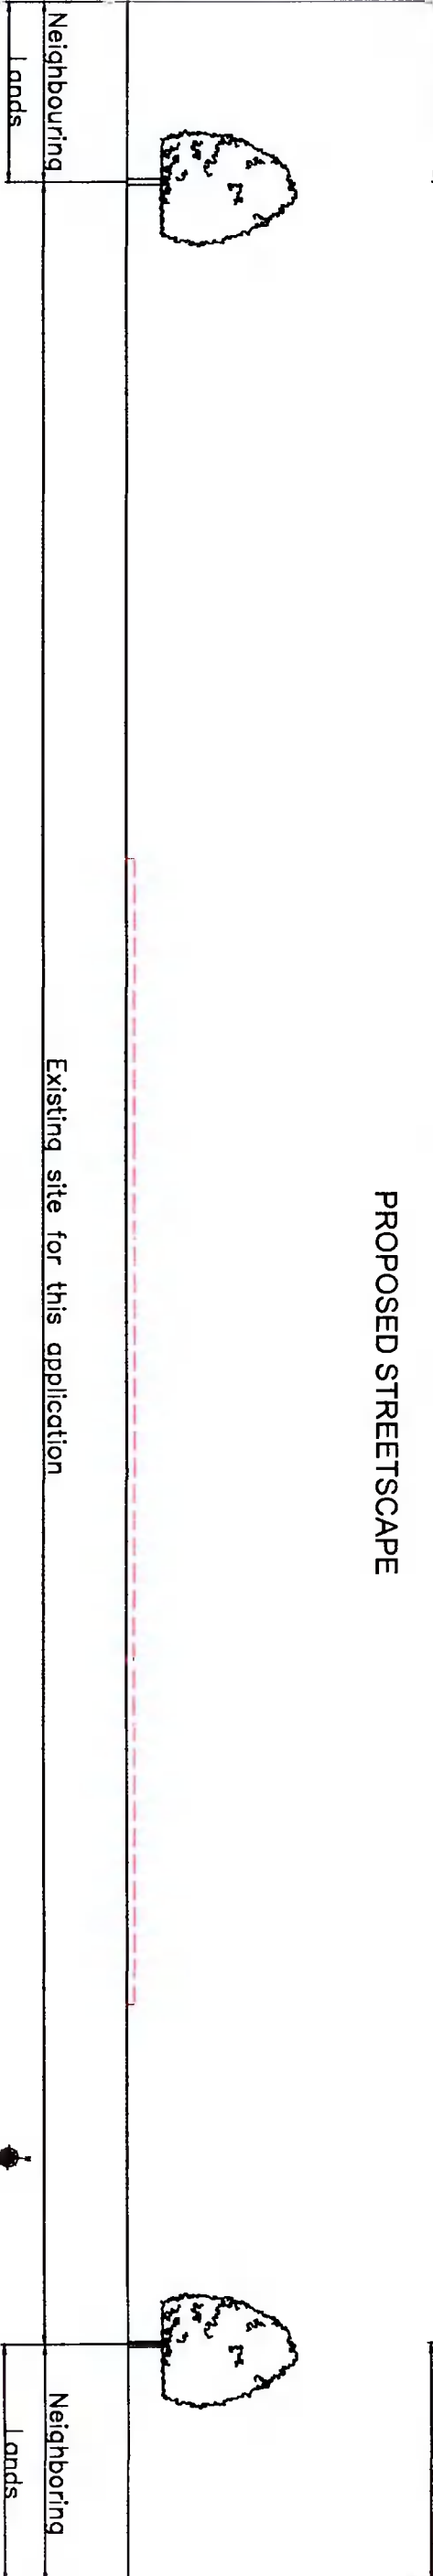

EXISTING STREETSCAPE

USE FIGURED DIMENSIONS IN PREFERENCE TO SCALING FROM DRAWINGS
 ALL MEASUREMENTS, HEIGHTS, AREAS, LEVELS AND CONSTRUCTIONAL
 DETAILS TO BE CHECKED AND VERIFIED BY THE BUILDING CONTRACTOR
 SUB-CONTRACTOR OR DIRECT LABOUR CONTRACTOR PRIOR TO THE
 COMMENCEMENT OF ANY WORKS OR AGREEMENTS.

Old tea room outline 

Copyright © MARTIN KELLY PLANNING 2022

CLIENT
FRANK O GORMAN

PROJECT
**PROPOSED TEA ROOMS AT O'NEILL'S TEA ROOMS,
 CRUAGH ROAD, RATHFARNHAM, DUBLIN 16.**

MARTIN KELLY PLANNING
 ENGINEERING & PLANNING CONSULTANTS

104 Greenpark Meadows
 Mullingar
 Co. Westmeath
 Ireland
 Mobile: 085 7255182
 Email: info@mkelly.ie
 www.mkelly.ie

CONTIGUOUS ELEVATIONS (REV 0)		SCALE
DRAWN BY	M. KELLY	1:250
ORIGIN DATE	26/12/2022	DRAWING NUMBER
		22/120/04

FOR PLANNING PURPOSES ONLY