


Proposed Site Layout Plan @ 1/100

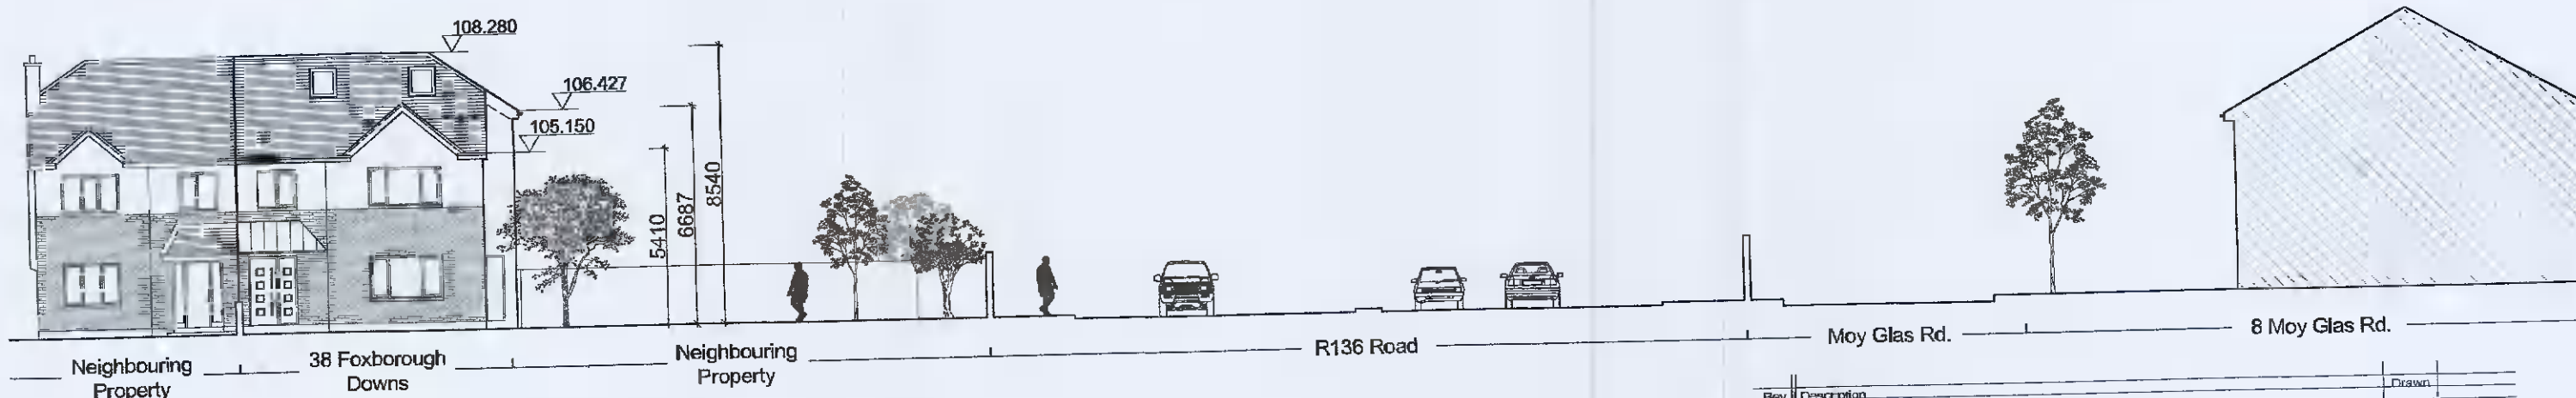

Proposed Front Contiguous Elevation @ 1/200

Rev.	Description	Drawn
01	OC Architects & Design	
02	38 Foxborough Downs	Mark Halliway
03	Proposed Site Layout Plan	JAC
04	L 66 PL 002	N/A